


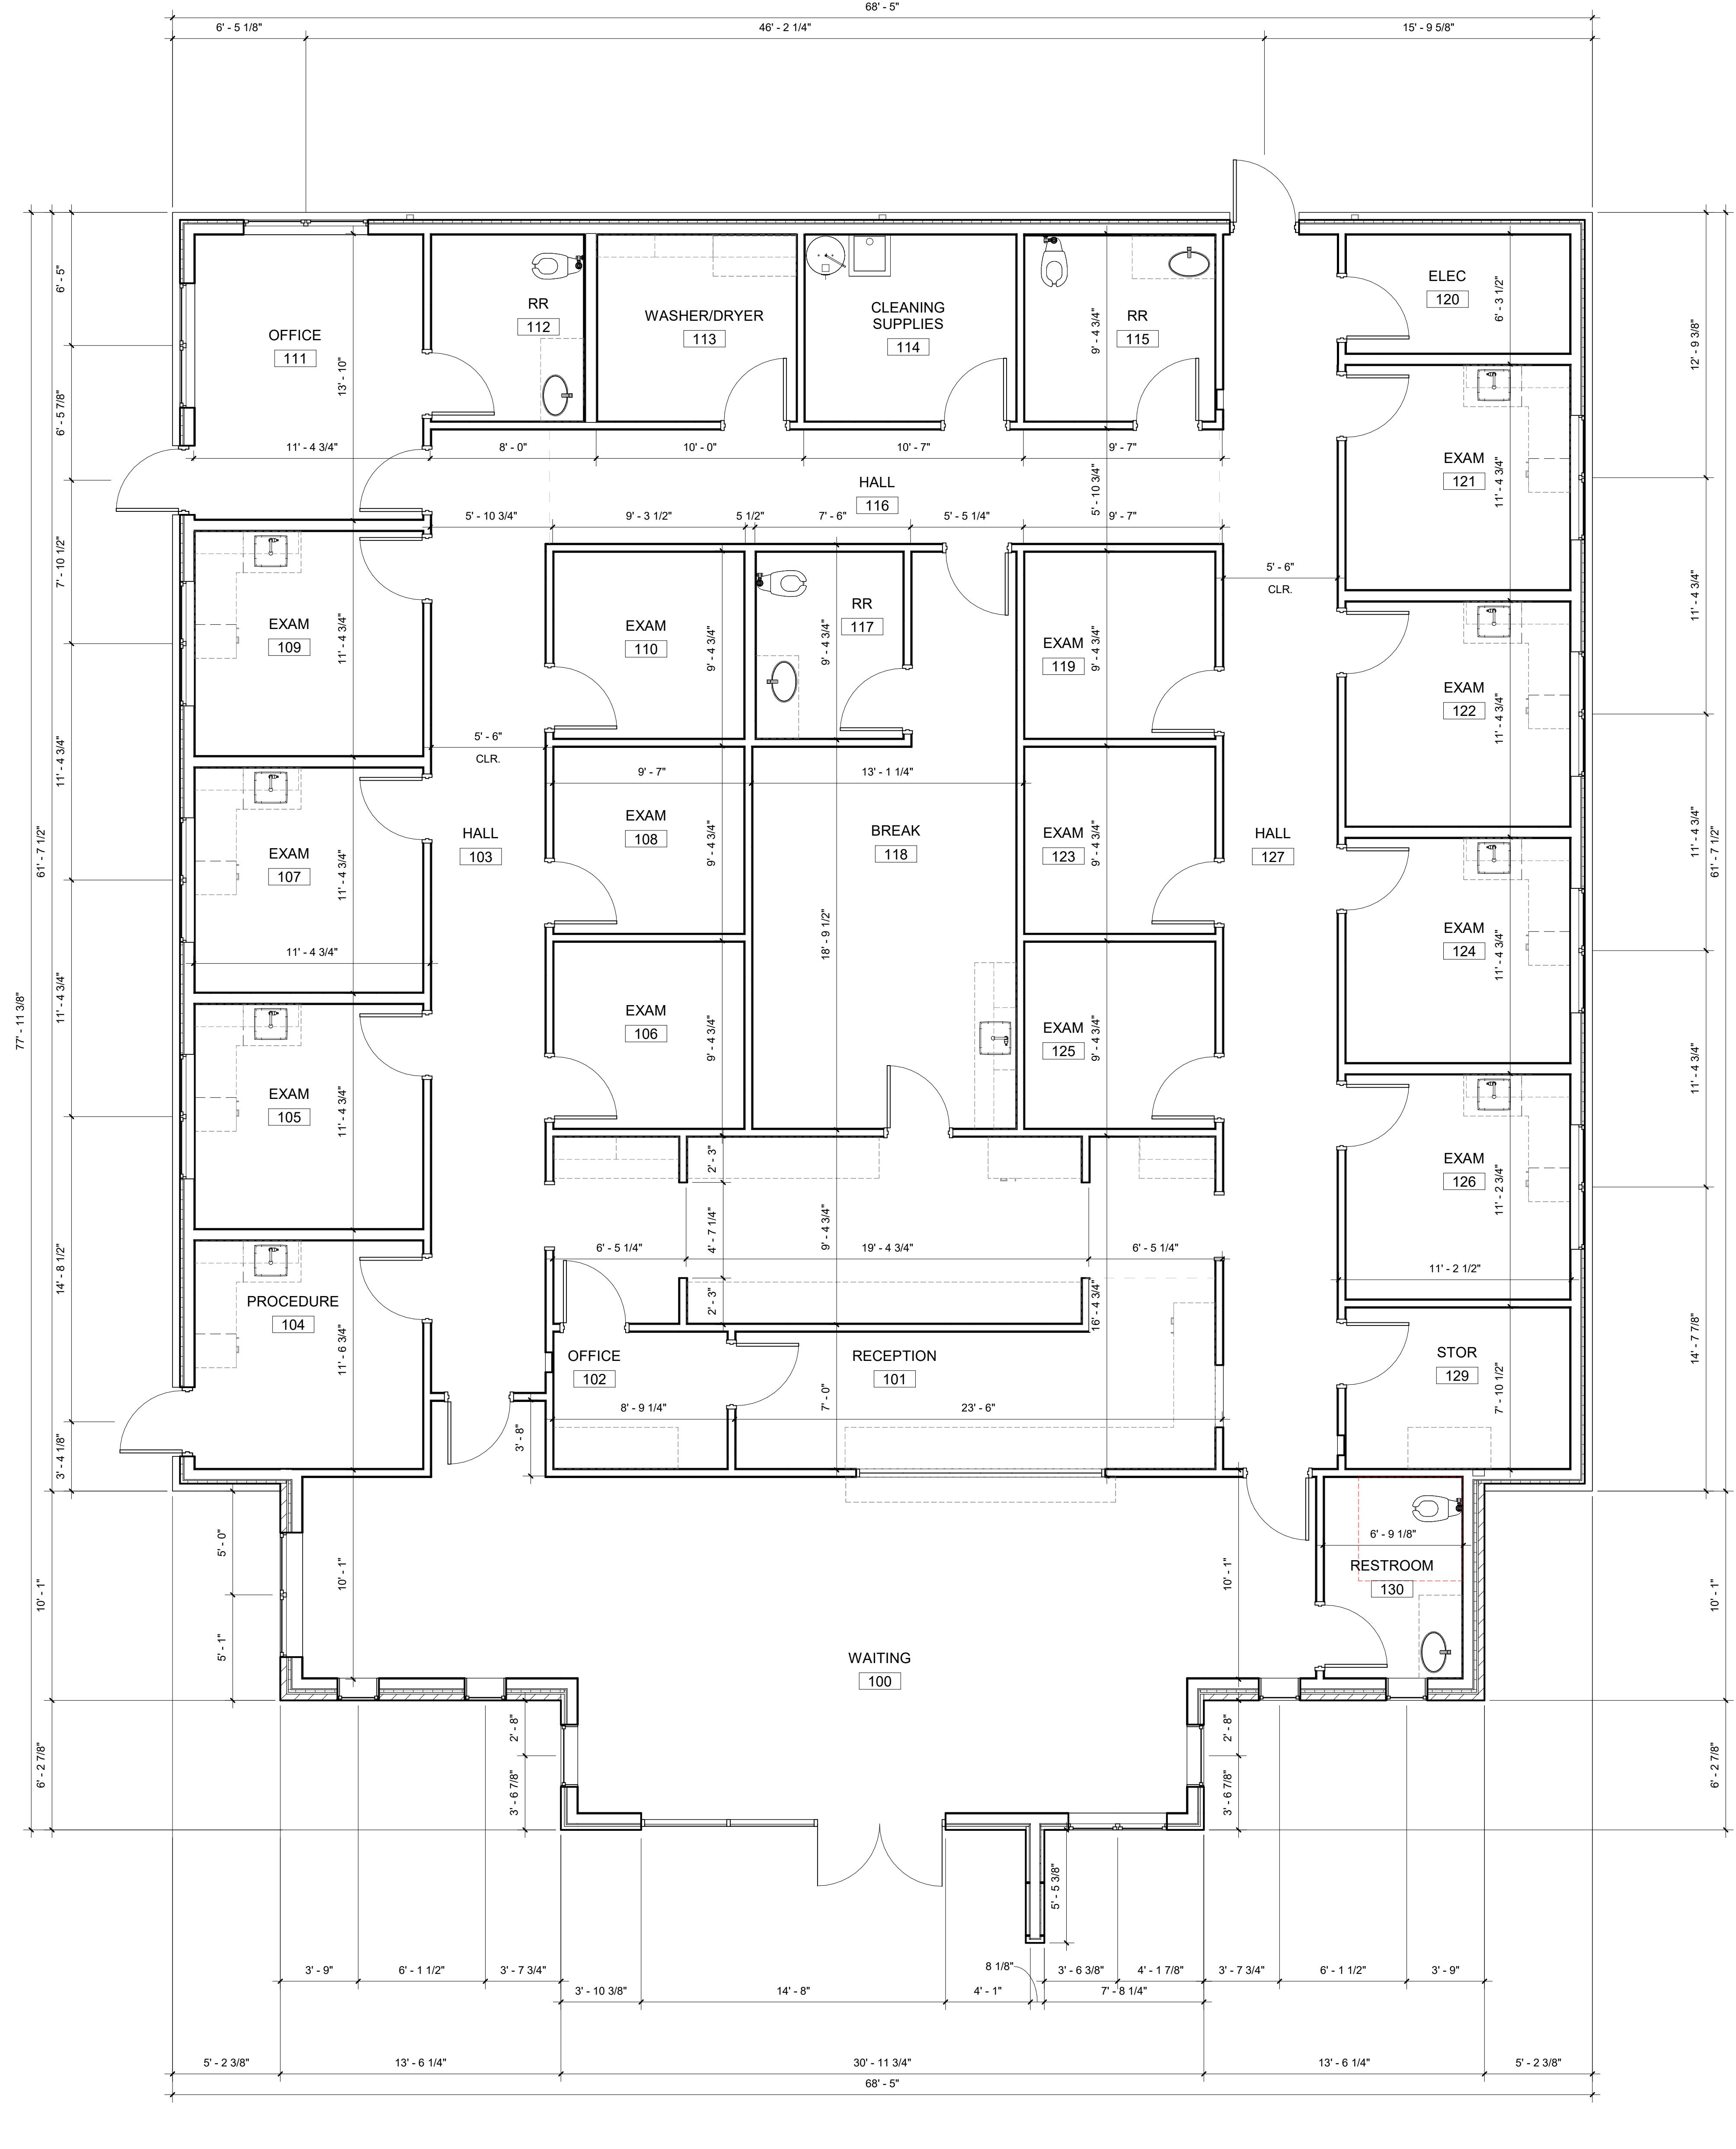

10/12/2023

**GENERAL NOTES**

- A. REFER TO ACCESSIBILITY STANDARDS SHEETS FOR TYPICAL MOUNTING LOCATIONS FOR TOILET ROOM ACCESSORIES.
- B. DIMENSIONS ARE TO FACE OF STUD, CMU, OR CENTERLINE OF WALLS.
- C. WALLS ARE 3 5/8" METAL STUDS UNO.
- D. VERIFY DIMENSIONAL DISCREPANCIES W/ ARCHITECT PRIOR TO CONSTRUCTION.
- E. ALL EXTERIOR WALLS ARE AS UNLESS NOTED OTHERWISE. REFER TO SHEET A6.50 FOR INTERIOR PARTITION SCHEDULE.
- F. PROVIDE BLOCKING WHERE UPPER MILLWORK CABINETS ARE NOTED.
- G. REFER TO CODE PLATE SHEET FOR RATED WALLS.
- H. PROVIDE PLANS FOR PLUMBING, ELECTRICAL, AND ADDITIONAL DIMENSIONS.
- I. COMPARE AND COORDINATE ARCHITECTURAL AND STRUCTURAL DRAWINGS FOR LOCATION OF MASONRY CONTROL JOINTS AND EXTERIOR EXPANSION JOINTS. NOTIFY ARCHITECT OF ANY DISCREPANCIES BEFORE STARTING ANY WORK.



**OBGYN CLINIC**  
DENALI DRIVE  
ABILENE, TEXAS  
Project for :  
KYLE PAUL CONSTRUCTION

Plan Use Agreement  
By using these plans, builder/owner agrees to the following: These plans are the property of 3 Axis Architects and are not to be traced, reproduced, or reduced for construction without the consent of 3 Axis Architects. Owner shall verify all drawings prior to construction.

SUBMITTAL DATE  
Construction Documents 10/12/2023

Project Number 23039  
Date 10/12/2023  
Scale 1/4" = 1'-0"

**DIMENSIONED FLOOR PLAN**


**A1.10**



10/12/2023

## GENERAL NOTES

- A. REFER TO ACCESSIBILITY STANDARDS SHEETS FOR TYPICAL MOUNTING LOCATIONS FOR TOILET ROOM ACCESSORIES.
- B. DIMENSIONS ARE TO FACE OF STUD, CMU, OR CENTERLINE OF WALLS.
- C. WALLS ARE 3 5/8" METAL STUDS UNO.
- D. VERIFY DIMENSIONAL DISCREPANCIES W/ ARCHITECT PRIOR TO CONSTRUCTION.
- E. ALL EXTERIOR WALLS ARE AS UNLESS NOTED OTHERWISE. REFER TO SHEET A6.50 FOR INTERIOR PARTITION SCHEDULE.
- F. PROVIDE BLOCKING WHERE UPPER MILLWORK CABINETS ARE NOTED.
- G. REFER TO CODE PLATE SHEET FOR RATED WALLS.
- H. PROVIDE PLANS FOR PLUMBING, ELECTRICAL, AND ADDITIONAL DIMENSIONS.
- I. COMPARE AND COORDINATE ARCHITECTURAL AND STRUCTURAL DRAWINGS FOR LOCATION OF MASONRY CONTROL JOINTS AND EXTERIOR EXPANSION JOINTS. NOTIFY ARCHITECT OF ANY DISCREPANCIES BEFORE STARTING ANY WORK.

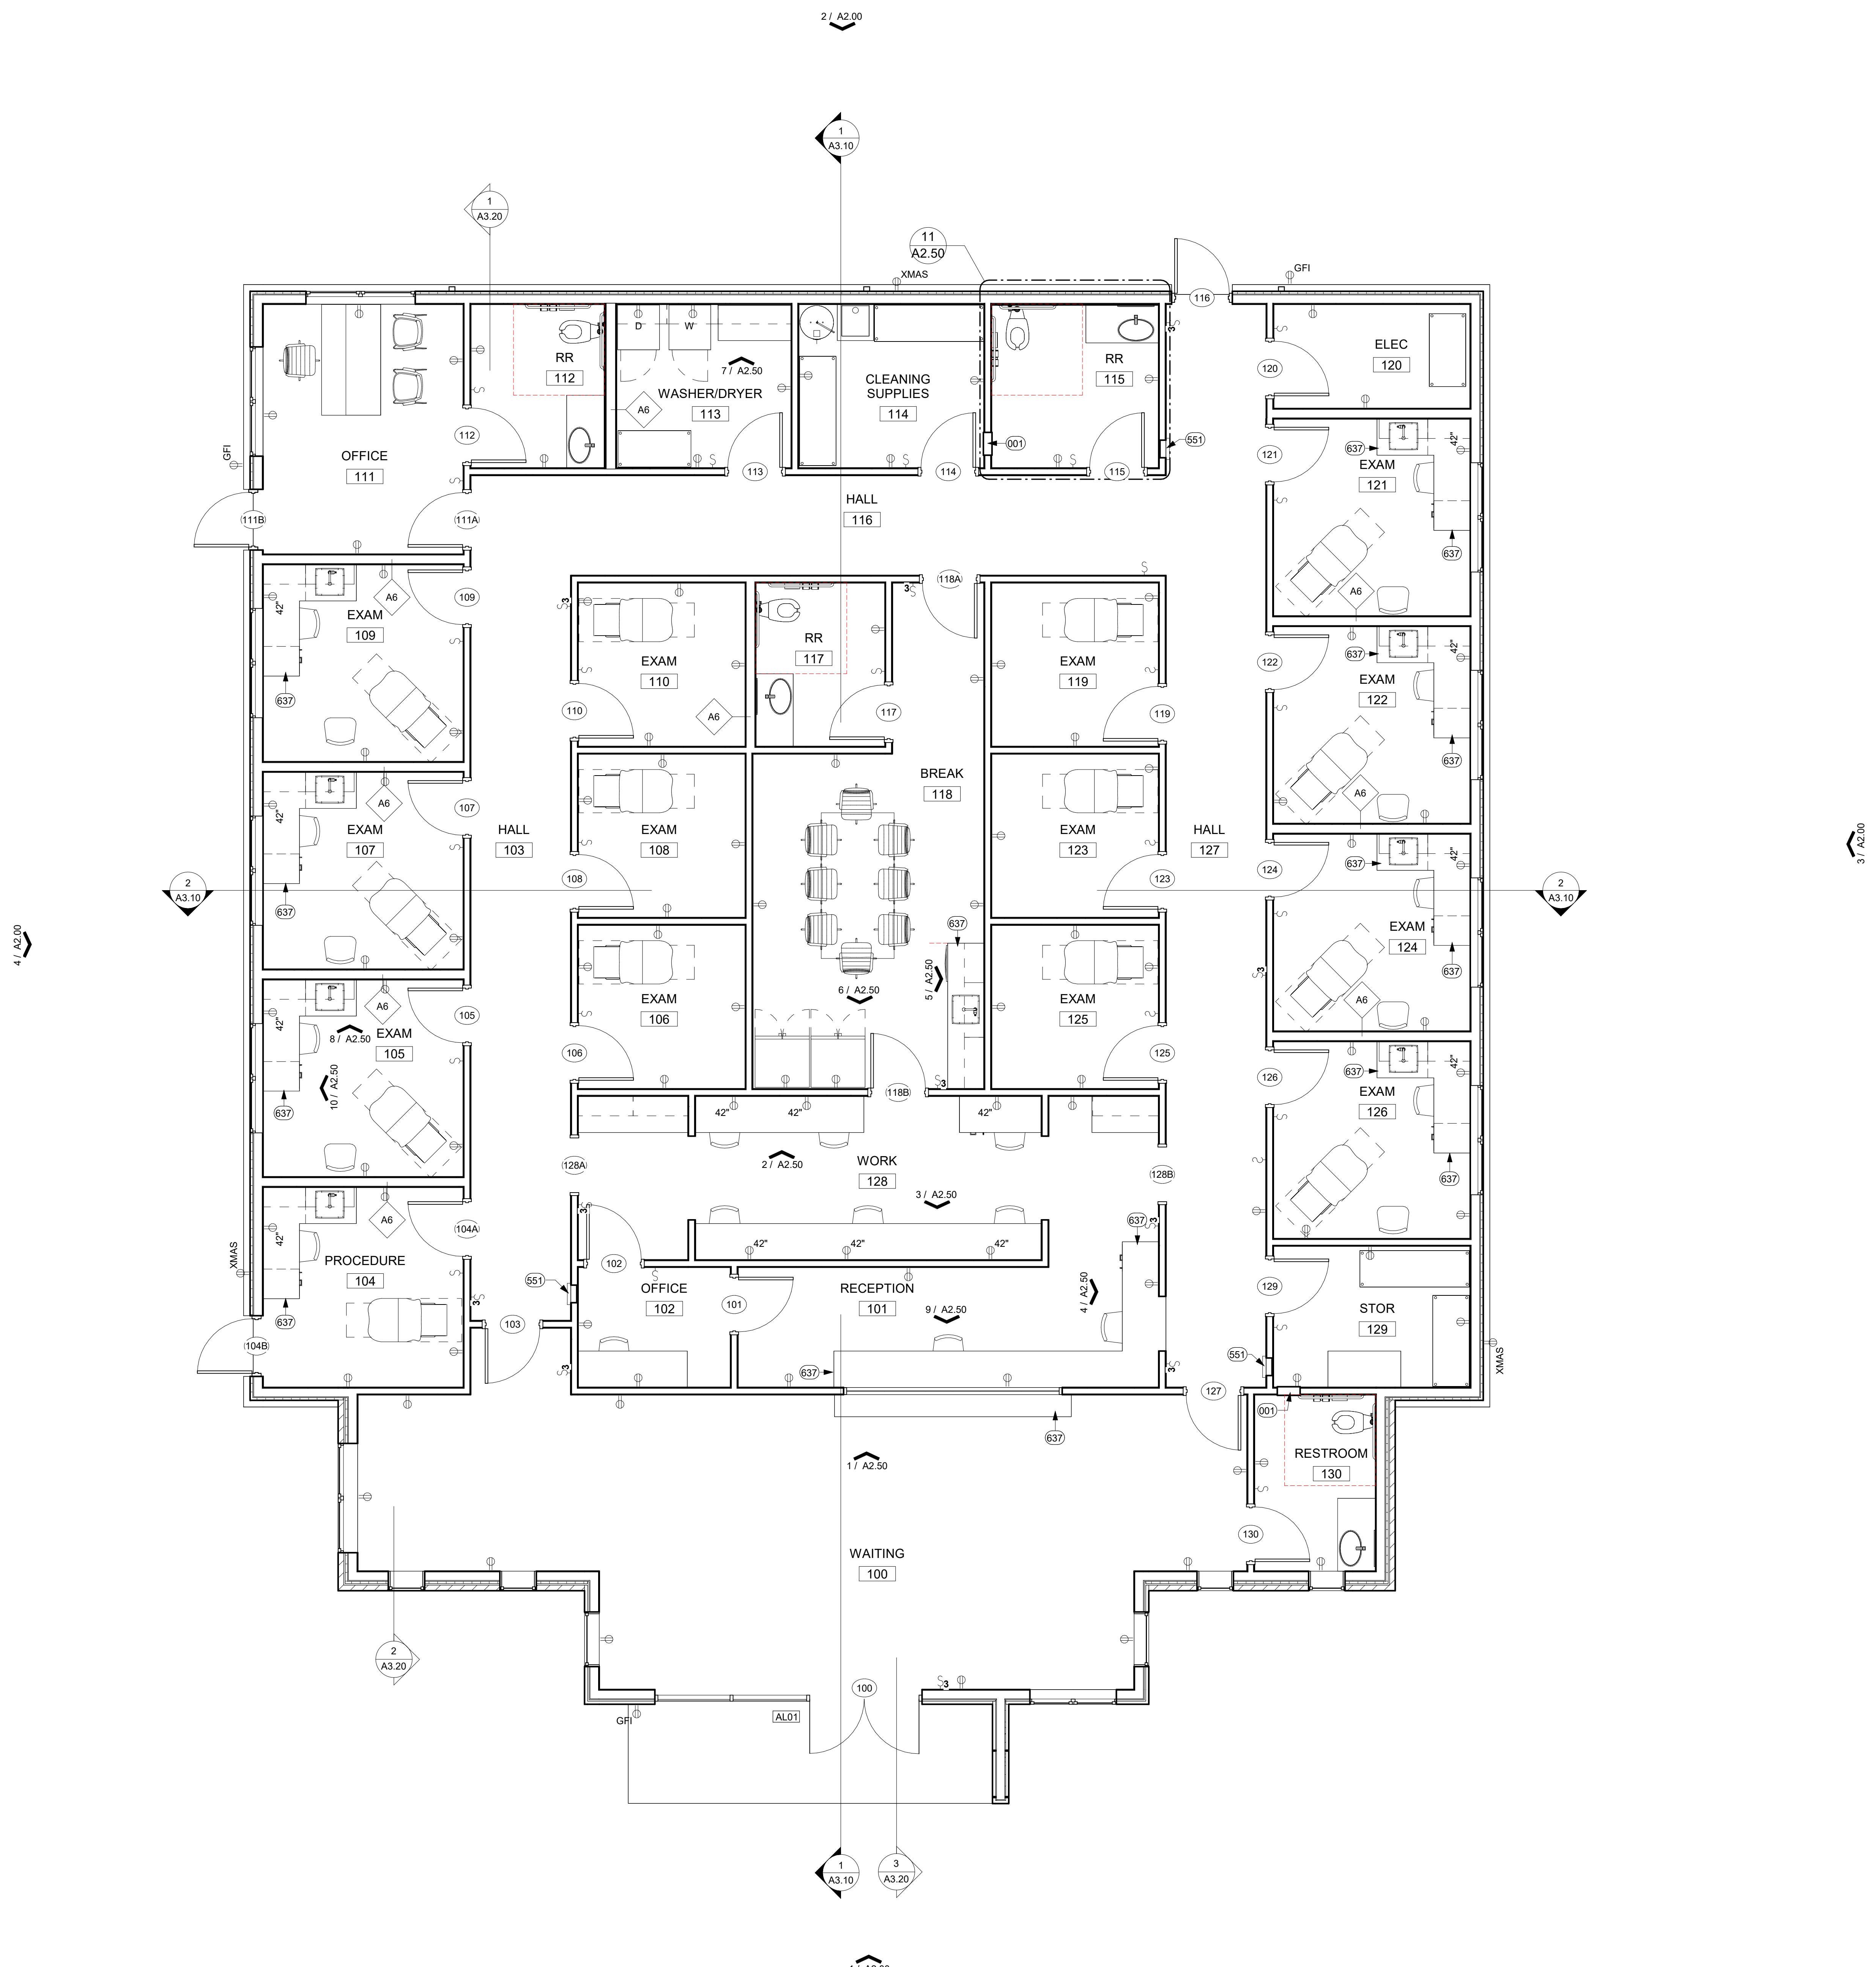

OBGYN CLINIC  
DENALI DRIVE  
ABILENE, TEXAS  
Project for :  
KYLE PAUL CONSTRUCTION

Plan Use Agreement  
By using these plans, builder/owner agrees to the following: These plans are the property of 3Axis Architects and are not to be traced, reproduced, or reduced for construction without the consent of 3Axis Architects. The Owner shall not verify all drawings prior to construction.

SUBMITTAL DATE  
Construction Documents 10/12/2023

Project Number 23039  
Date 10/12/2023  
Scale 1/4" = 1'-0"

ANNOTATED  
FLOOR PLAN