


**PRELIMINARY
NOT FOR
CONSTRUCTION**


PINNACLE INDUSTRIAL CENTER
23040 NORTH 11TH AVE. BUILDING 3 SUITE 120
GRINDSTONE RESTORATION
PRELIMINARY FLOOR PLAN

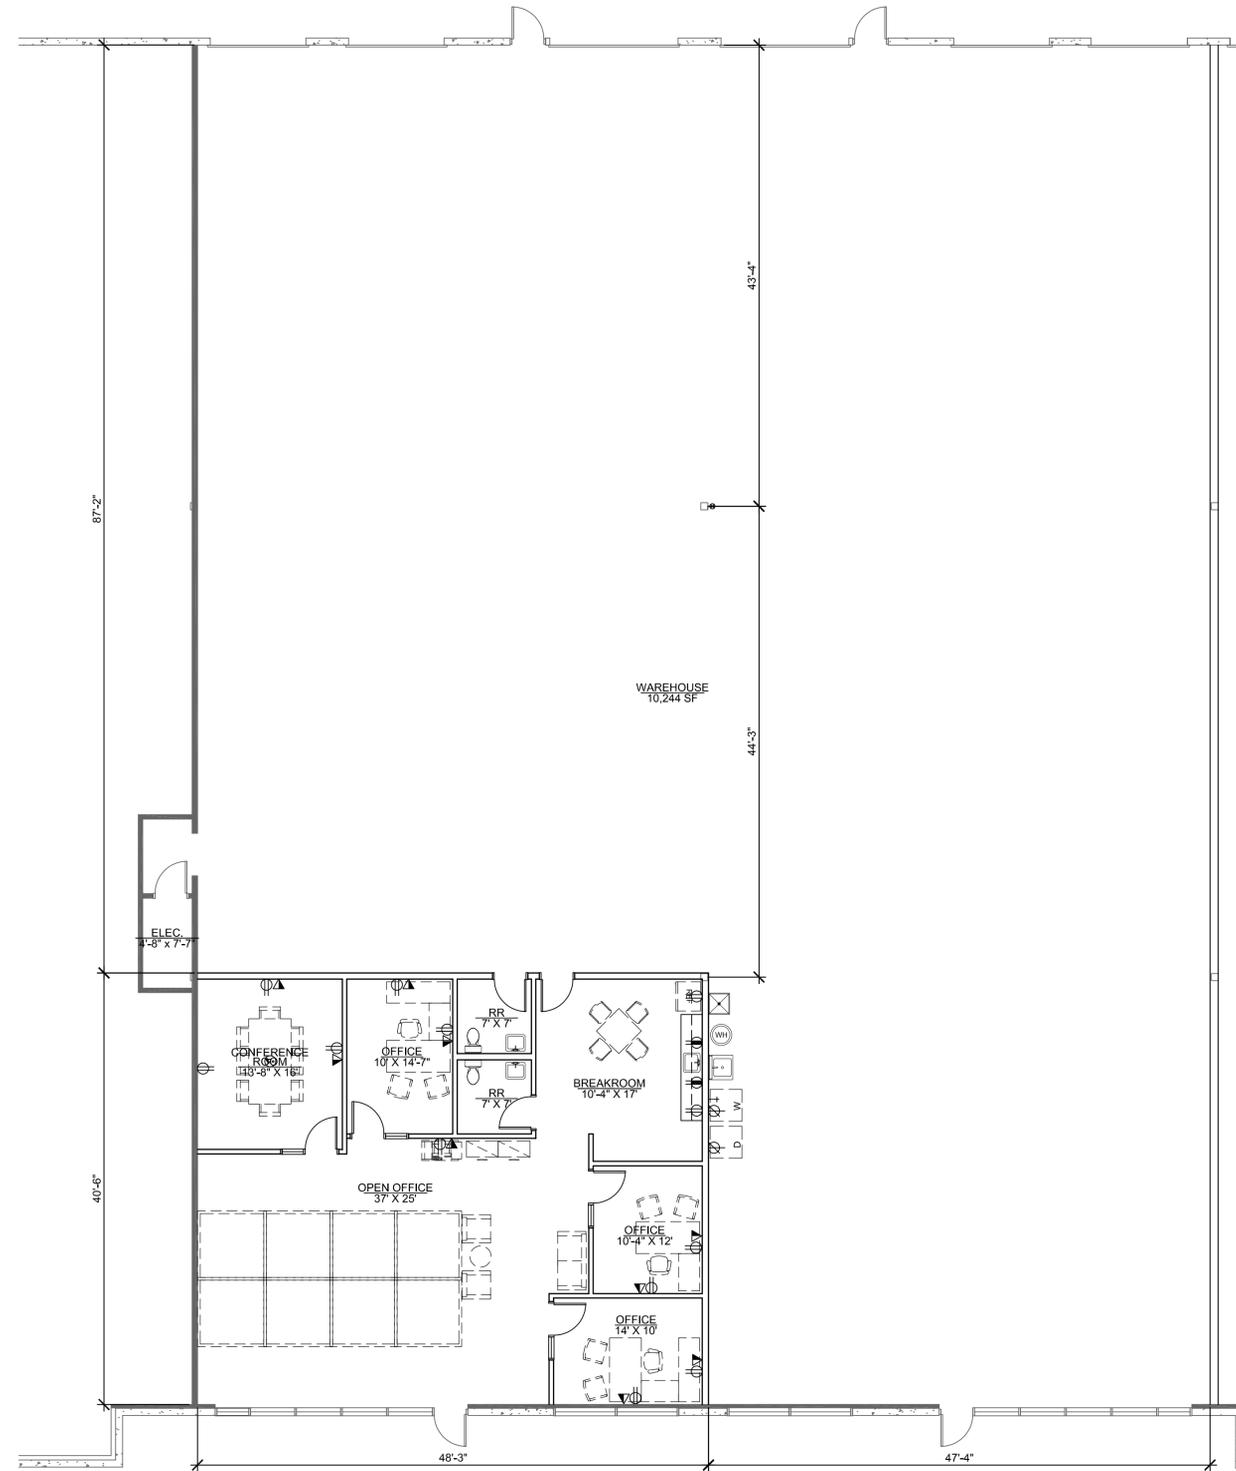

PRELIMINARY FLOOR PLAN

12,394 RSF

1/8" = 1'-0"

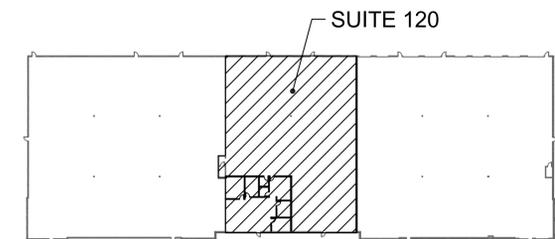

KEY PLAN

N.T.S.

PROJECT #: 2002.05
DATE: 7.8.20
DRAWN BY: WV
REV # DATE DESCRIPTION

SHEET