

ANTON, SOWERBY AND ASSOCIATES 79 MACOMB PLACE / MOUNT CLEMENS, MI 48043 / 586 469-8888

FOR LEASE



Downtown Detroit or New York?.... No





Welcome to Downtown Mt. Clemens

For further information on this and other properties contact Debbie Boone, Joe Sowerby or Sue Blanchard at (586) 469-8888



ANTON, SOWERBY AND ASSOCIATES 79 MACOMB PLACE / MOUNT CLEMENS, MI 48043 / 586 469-8888

FORLEASE

HE GRAND"



49 Macomb Place., Mt. Clemens

1,500—7,500 SF Executive Office Suites

- Located in the heart of Downtown Mt. Clemens
- Newly renovated class A office suites
- Short walk to court/county buildings, dining, shopping, entertainment and residential

\$18 SF Gross

For further information on this and other properties contact Debbie Boone or Sue Blanchard at (586) 469-8888



ANTON, SOWERBY & ASSOCIATES

PROFESSIONAL REAL ESTATE BROKERAGE

79 MACOMB PLACE / MT. CLEMENS, MI 48043 / (586) 469-8888
Web site: www.antonsowerby.com

E-mail: info@antonsowerby.com

ADDRESS "THE GRAND", 49 Macomb Place ZONING Office

CITY Mt Clemens OCCUPANCY Negotiable

LOCATION Downtown Mt Clemens AVAILABLE Yes

Price and Terms

SALE PRICE PRICE/SF SALE TERMS

MONTHLY RENT LEASE RATE \$18.00 LEASE TERMS 5-7 years

TAXES CAM METERED

Building and Site

AVAIL SF TOTAL SF 21,404 OFFICE DIMENSIONS

PARKING *Municipal* SITE SIZE SF SITE DIMENSIONS

General Comments

For further information please contact:

Sue Blanchard or Debbie Boone at (586) 469-8888

^{*&}quot;THE GRAND" an architectural Master Piece


^{*1,500 - 7,500} SF Executive Office Suites available


^{*}Tenant pays utilities


^{*}A beautiful office building located in the heart of Downtown Mt. Clemens

^{*}Renovated to all new class A office suites

^{*}Short walk to county/court buildings, dining, shopping, entertainment, and residential

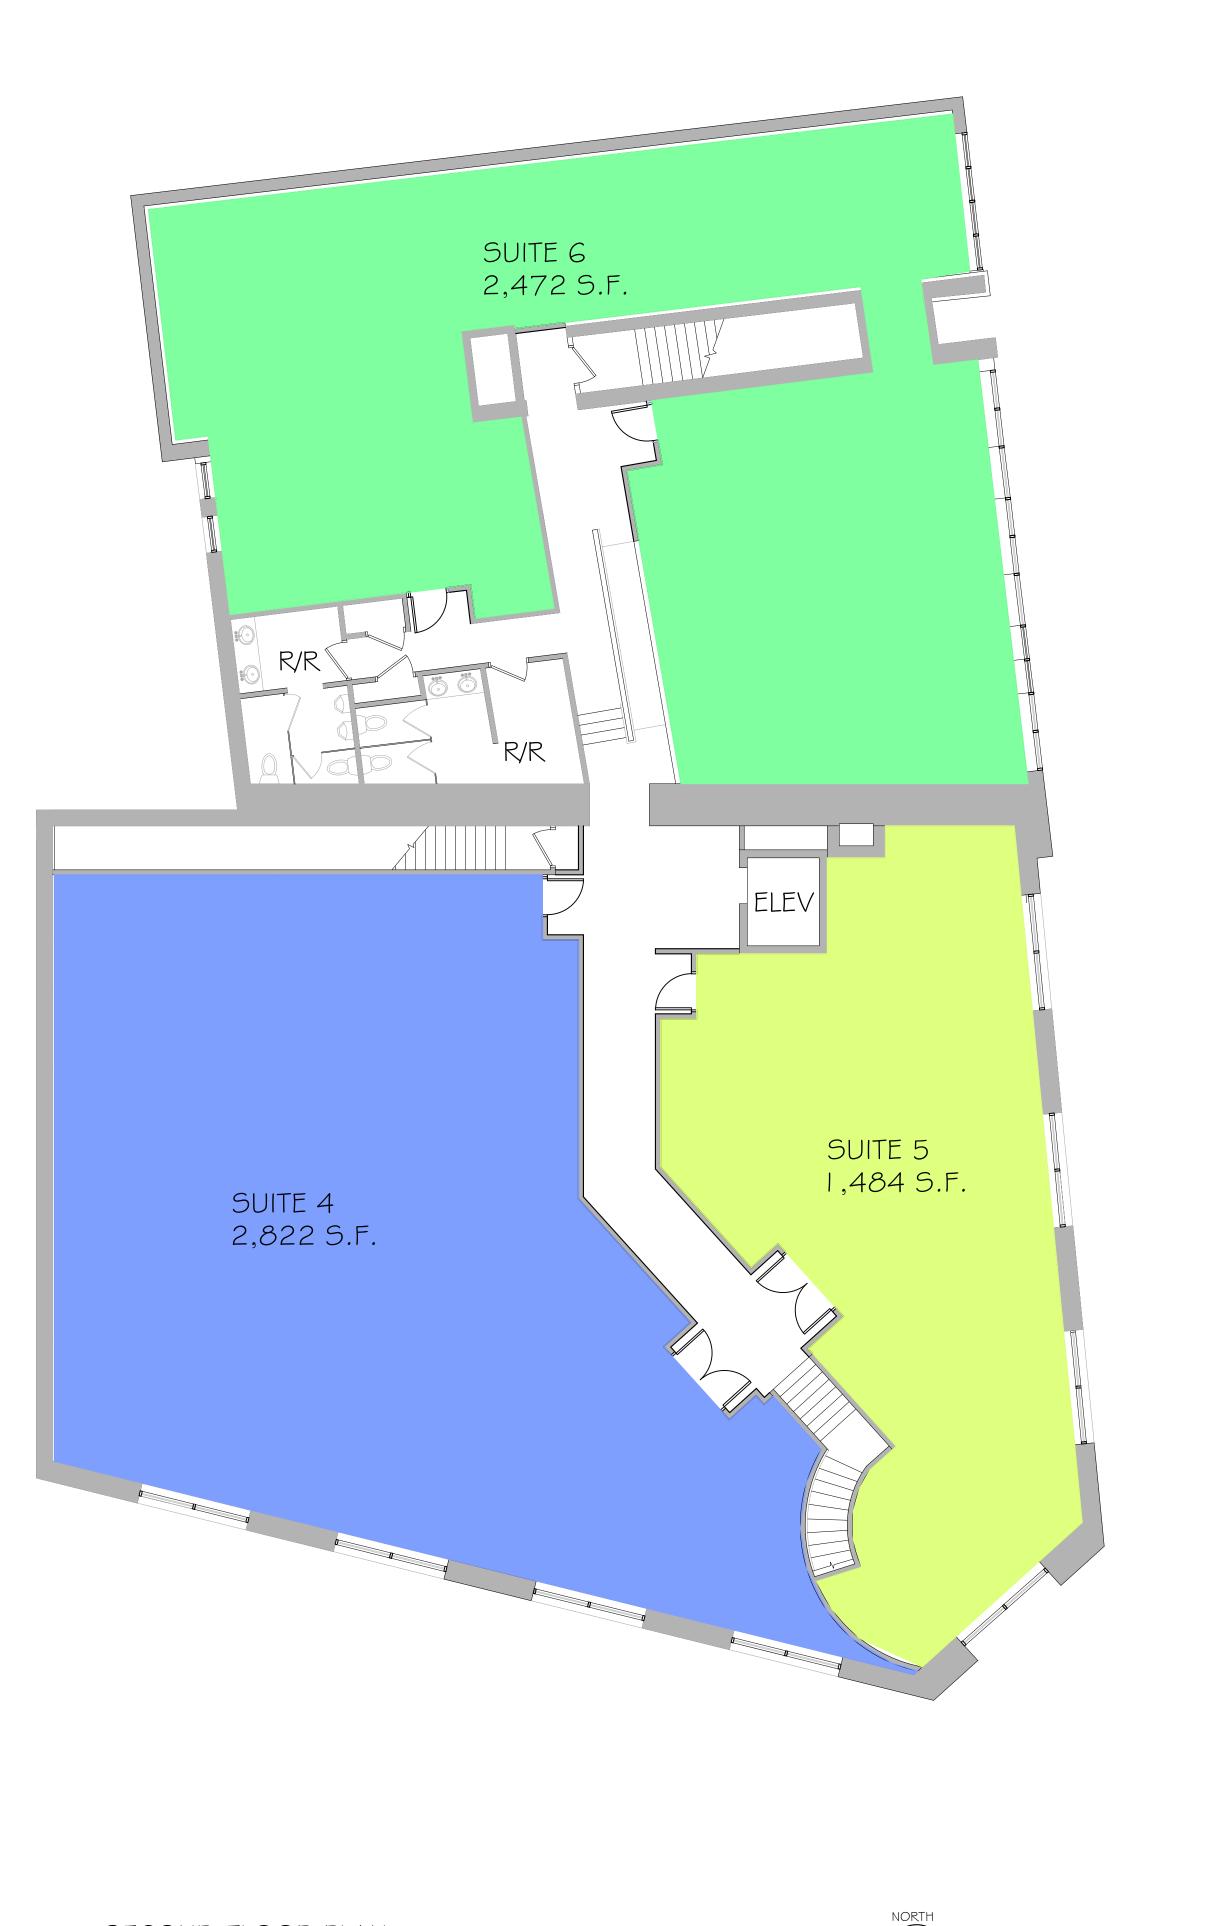

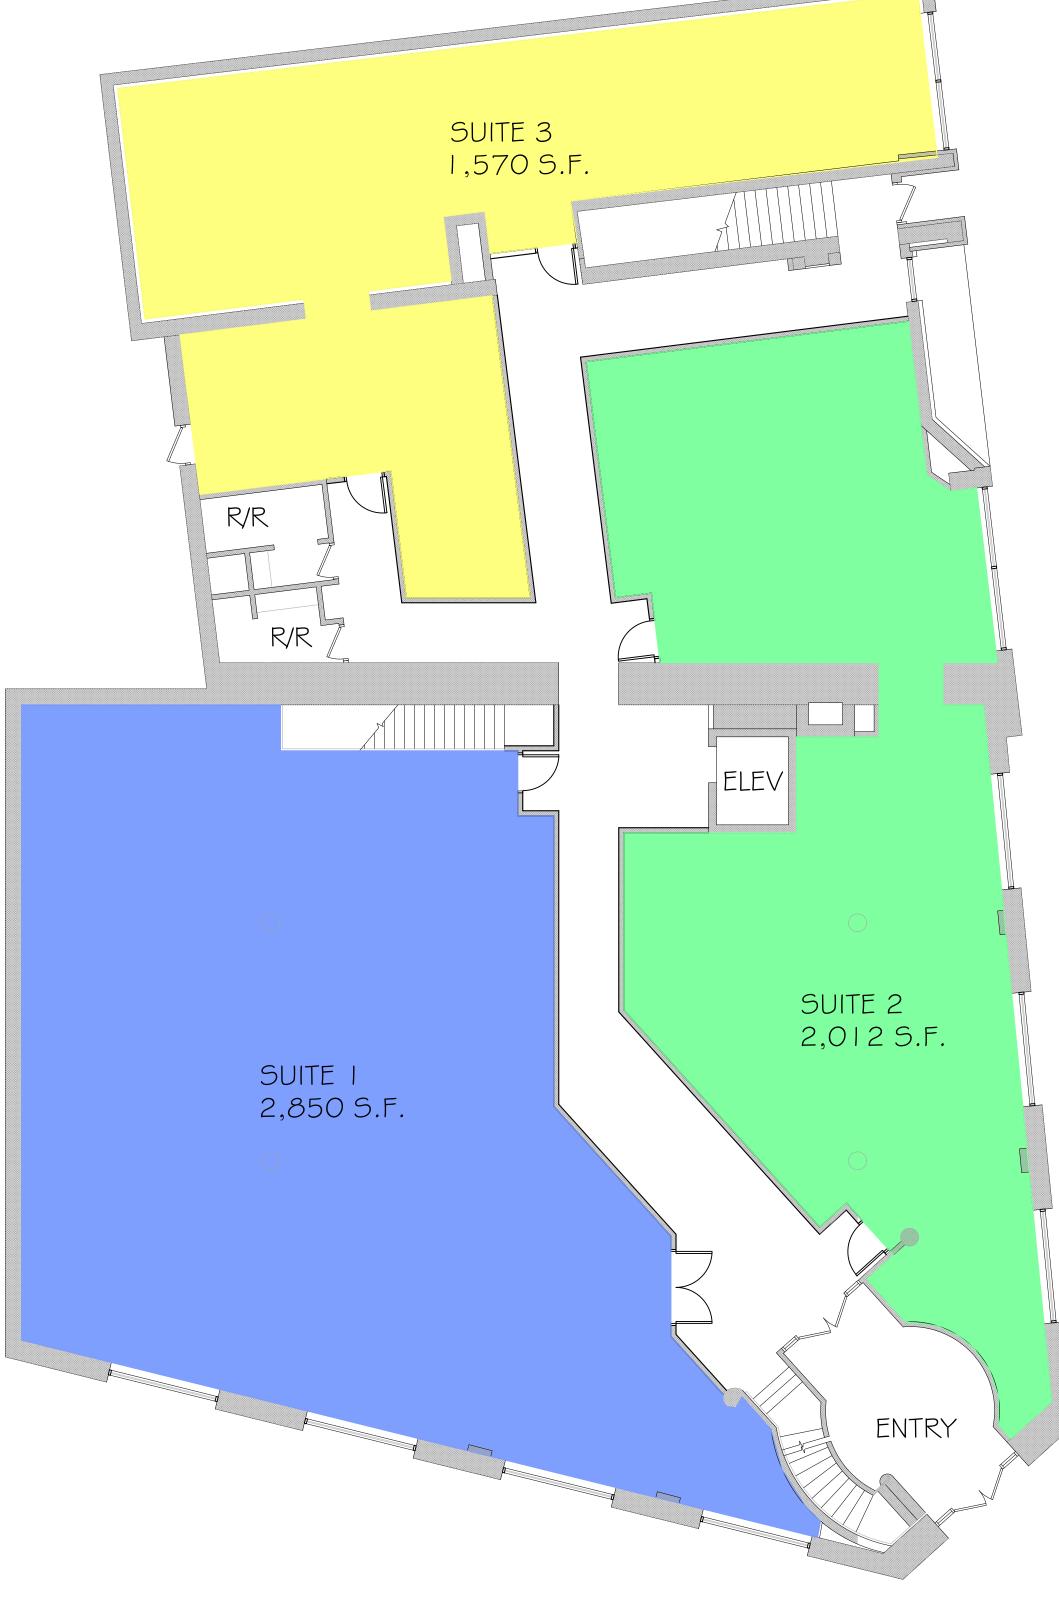

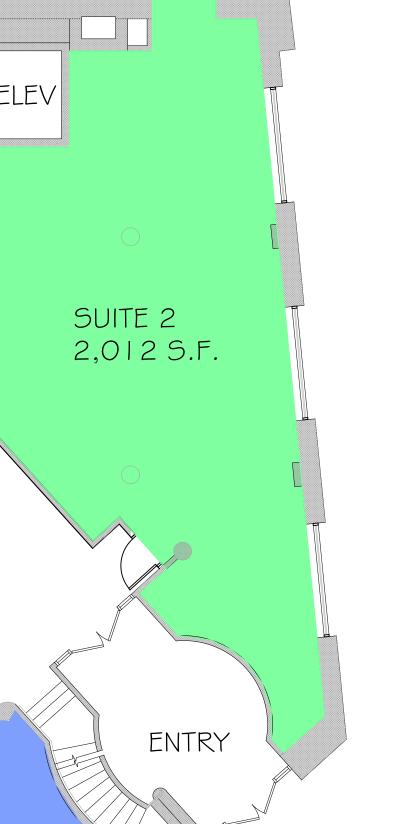



ARCHITECTURE

INTERIORS

PLANNING

URBAN DESIGN

70 MACOMB PL, SUITE 220 MT. CLEMENS, MI 48043

PH: 586-468-9568 WEB: WWW.B-A2.COM

CONSULTANT:

DATE/REVISION: REV. ISSUE DATE

DRAWNH.B.CHECKEDH.B.APPROVEDH.B.

PROJECT:

49 MACOMB PLACE TENANT SPACE

49 MACOMB PLACE MOUNT CLEMENS, MI

> SHEET TITLE: FIRST & SECOND FLOOR PLANS

PROJECT NUMBER: 2021-141

SHEET NUMBER:

SECOND FLOOR PLAN SCALE: 1/8" = 1'-0"

FIRST FLOOR PLAN SCALE: 1/8" = 1'-0"







PLANNING

URBAN DESIGN

70 MACOMB PL, SUITE 220 MT. CLEMENS, MI 48043 PH: 586-468-9568 WEB: WWW.B-A2.COM

CONSULTANT:

DATE/REVIS	SION:	REV.	ISSUE DATE
REVIEW		REV.	12/7/21
REVIEW		REV.	12/20/21
-			
DRAWN	H.B.		
CHECKED	H.B.		
APPROVED	H.B.		

49 MACOMB PLACE TENANT SPACE

49 MACOMB PLACE MOUNT CLEMENS, MI

SHEET TITLE:
FIRST & SECOND
FLOOR PLANS

PROJECT NUMBER:
2021-141

SHEET NUMBER:

A - | OO

SECOND FLOOR PLAN

SCALE: 1/8" = 1'-0"

FIRST FLOOR PLAN

SCALE: 1/8" = 1'-0"