


5200 KELLY

SCALE: 1/8" = 1'

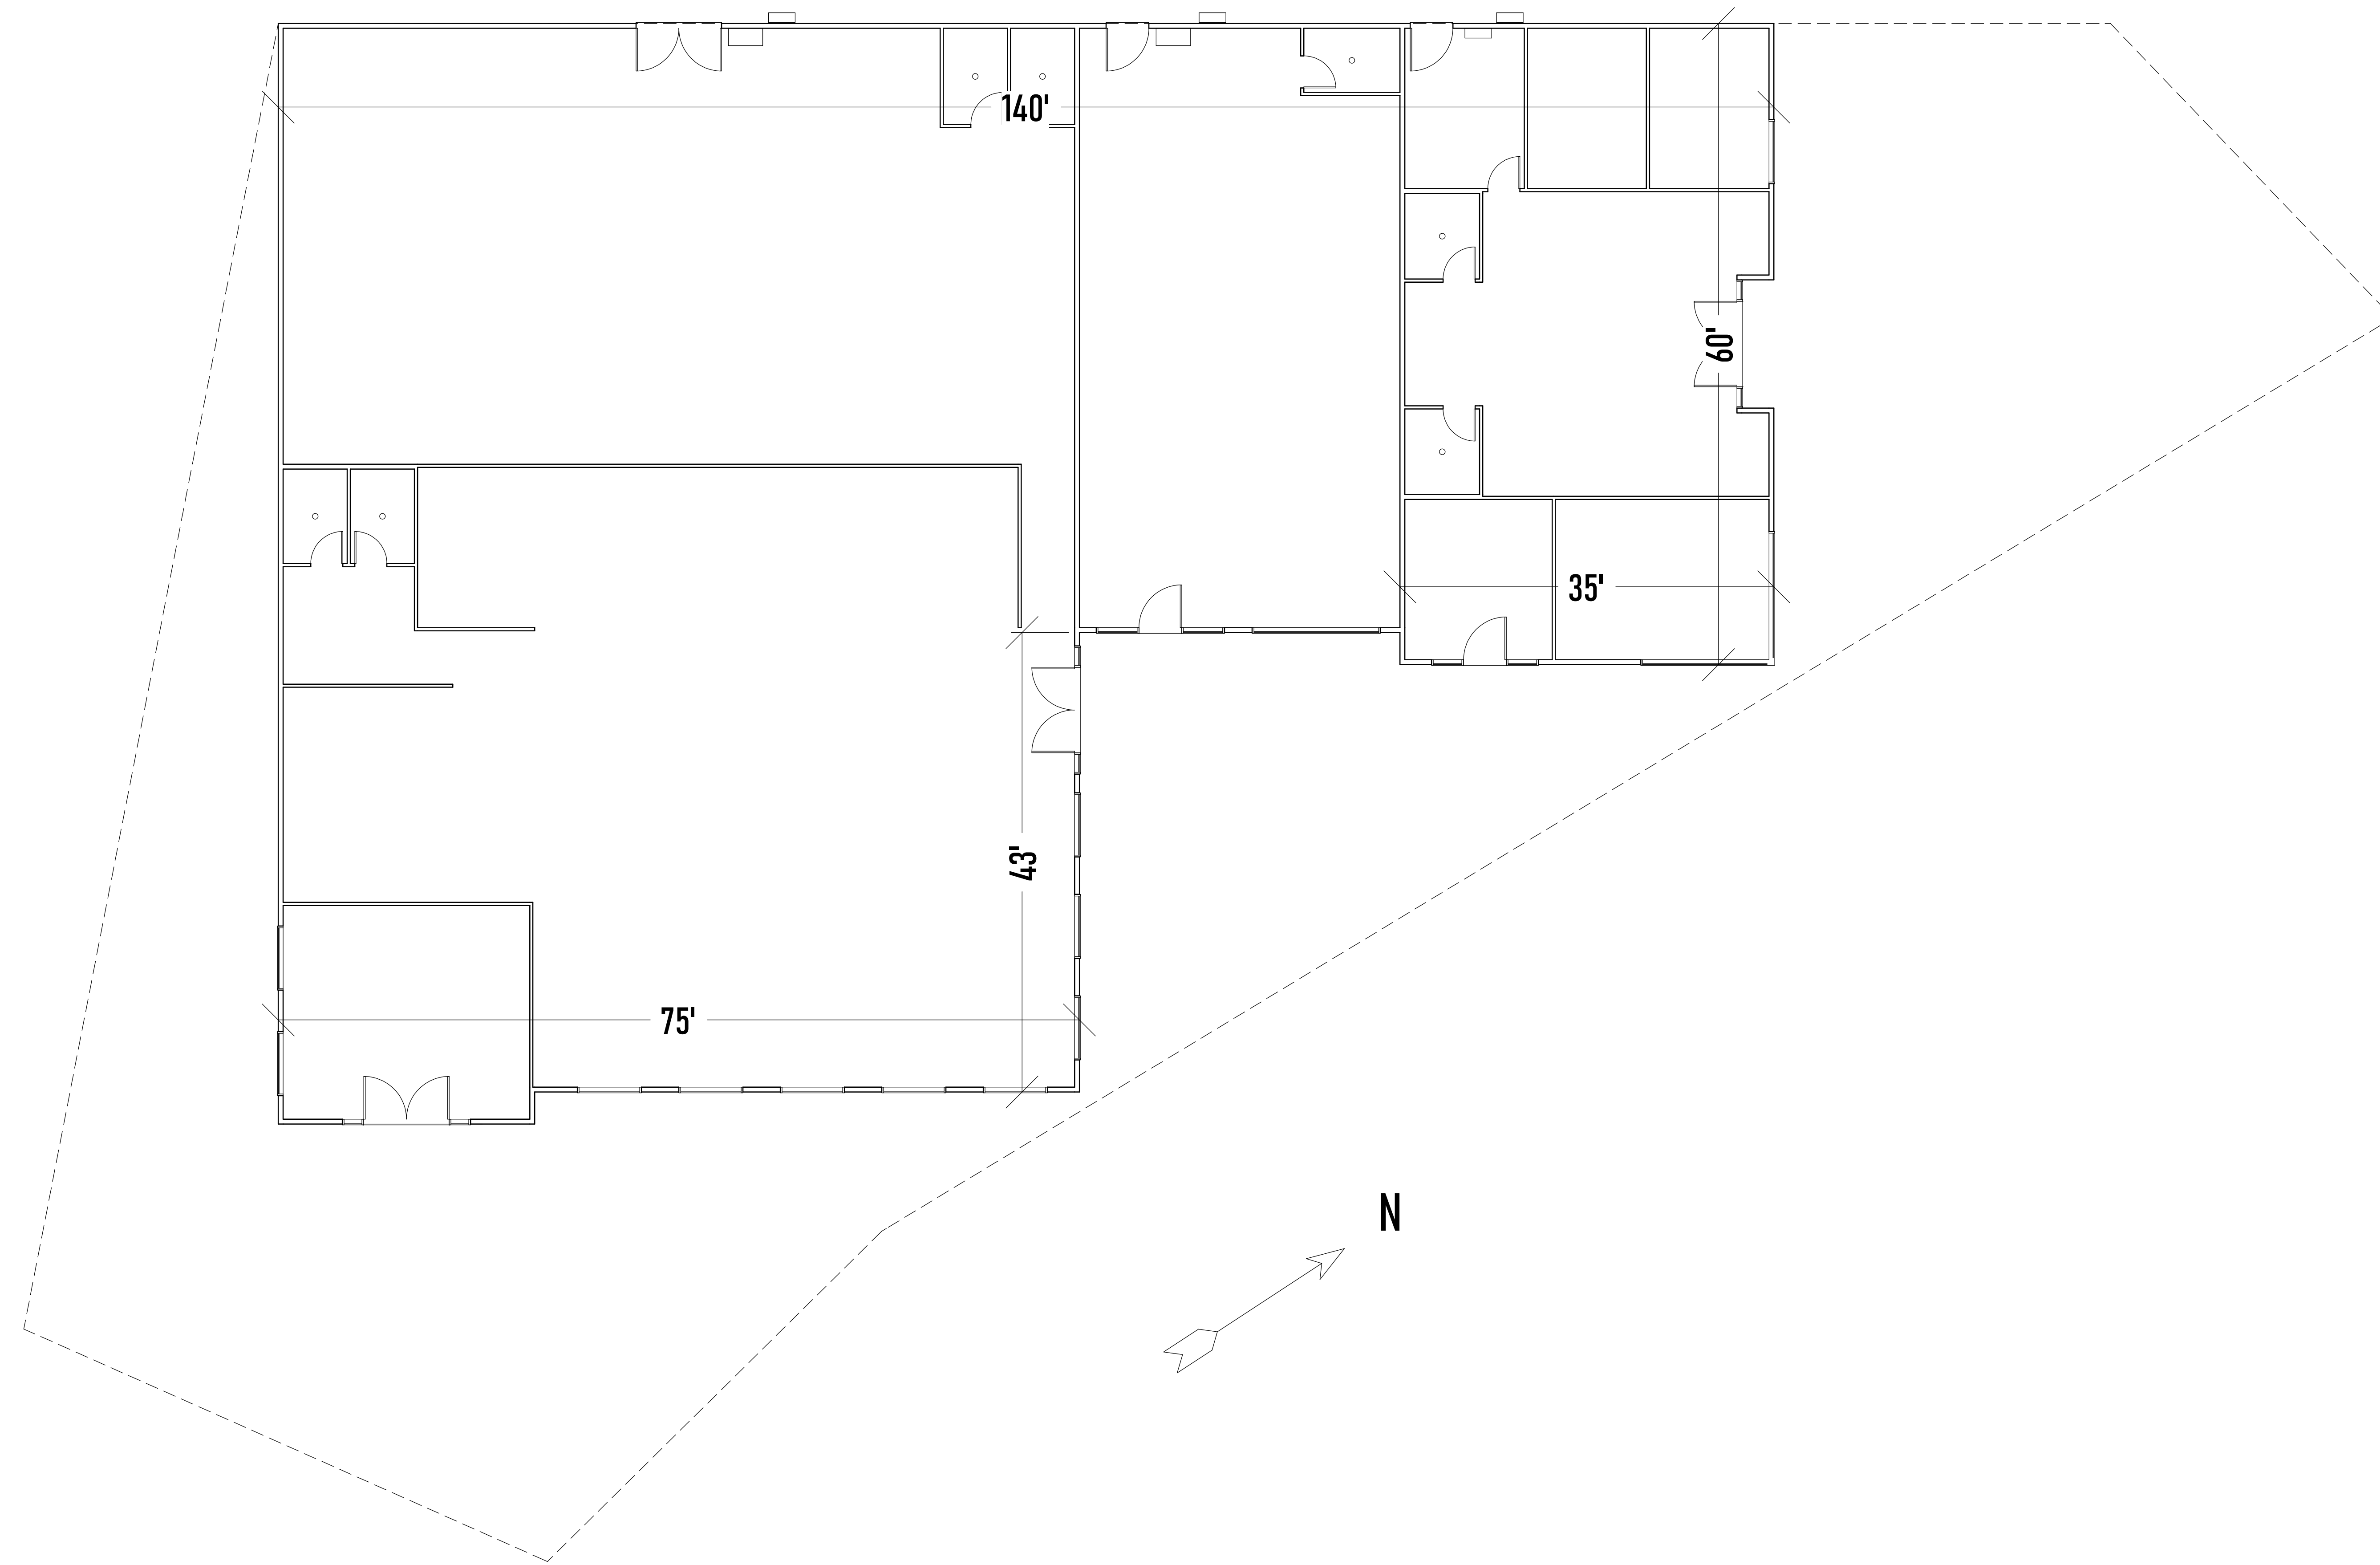



NOTE: PROPERTY BOUNDARY RECONSTRUCTED FROM SURVEY (VERIFY)



SHEET INDEX


TOTAL FOOTAGES	SHEET NAME	SHEET NO.
	SITE PLAN	A1.00
TOTAL LIVING: XX SF	FLOORPLAN	A2.00
FRONT PORCH: XX SF	ELECTRICAL LAYOUT	A3.00
	ELEVATIONS	A4.00
PATIO: XX SF	DOOR/WINDOW DETAILS	A5.00
	ROOF LINES	A6.00
GARAGE: XX SF	CABINETS ELEVATIONS	A7.00
	SLAB LAYOUT	S1.00
TOTAL SLAB: XX SF	QUANTITIES	Q1.00

SCALE: 1/4" = 1'

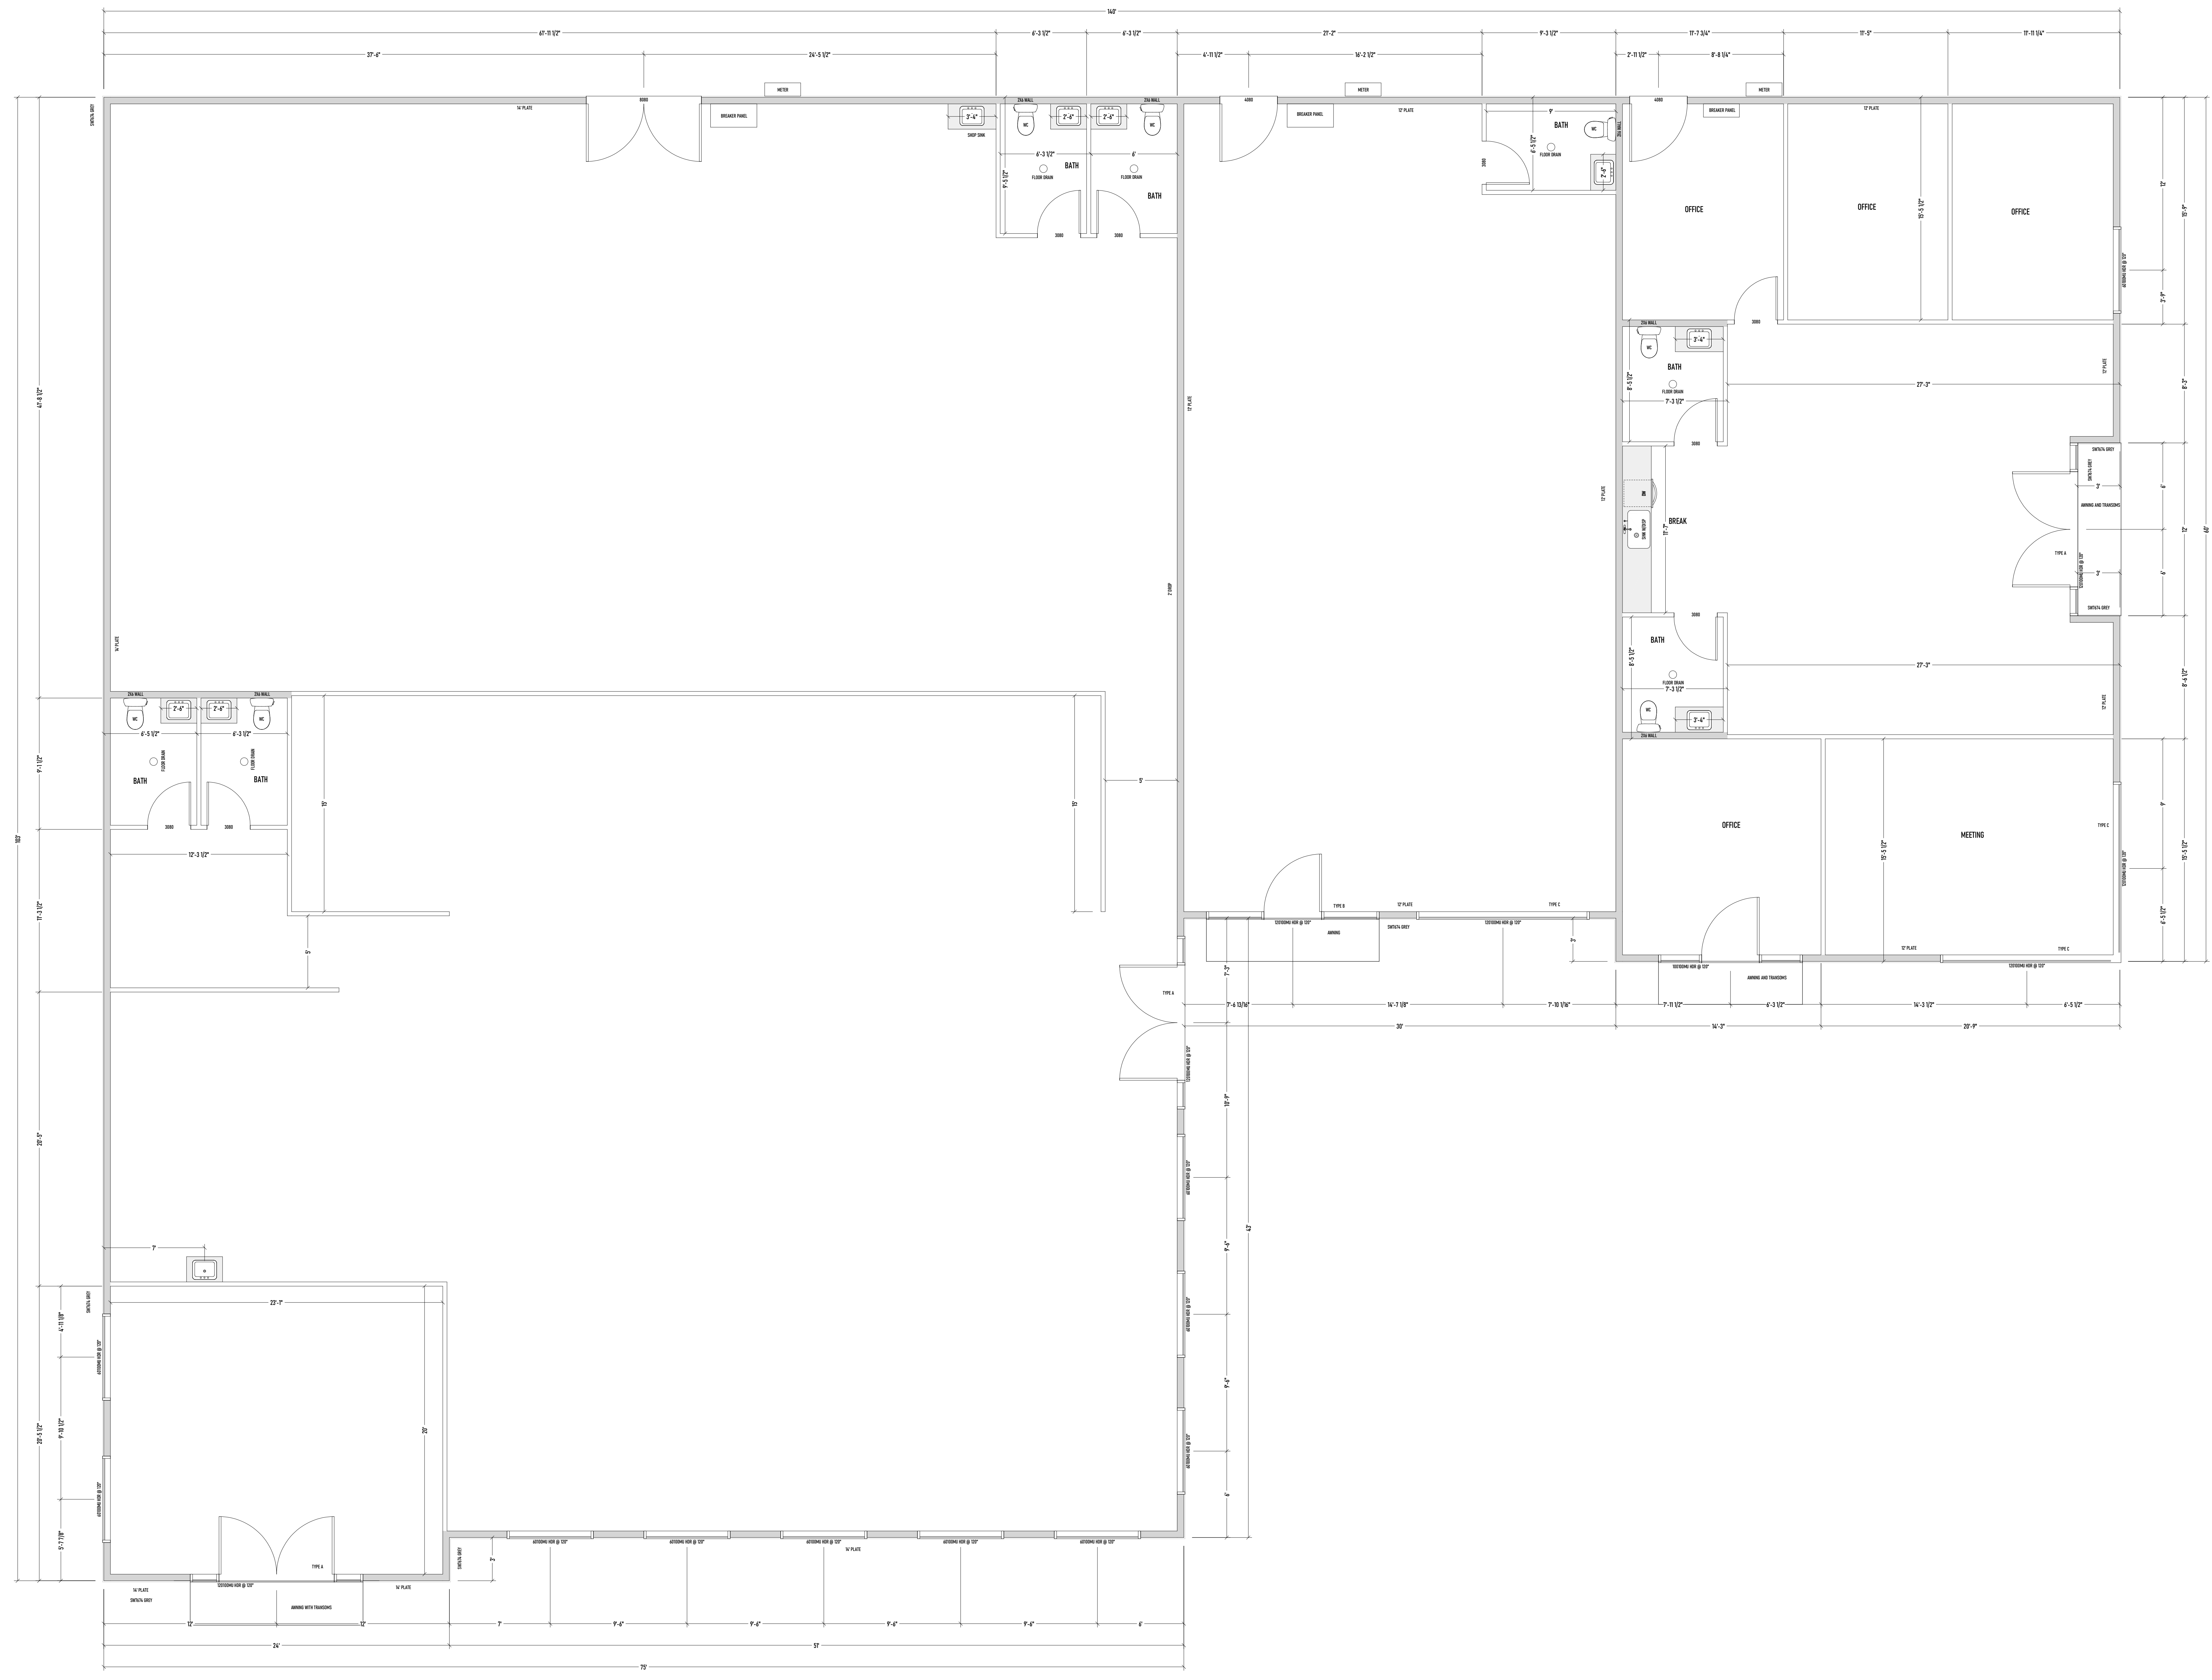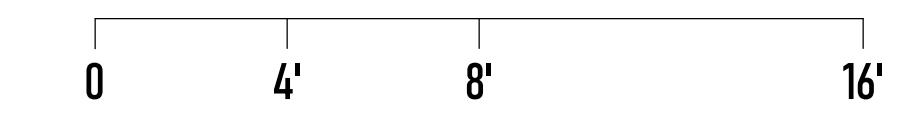



LIVING AREA
1044 SQ FT

5200 KELLY
FLOORPLAN

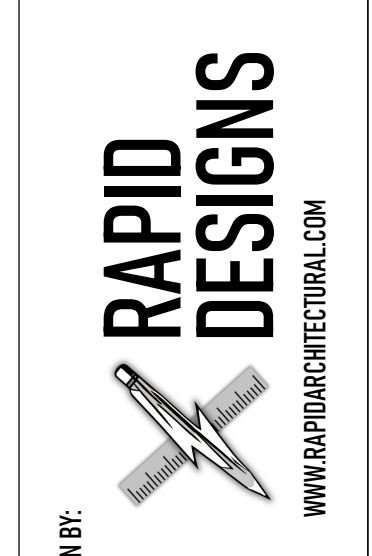


SHEET:
A2.00


SCALE: 1/4" = 1'

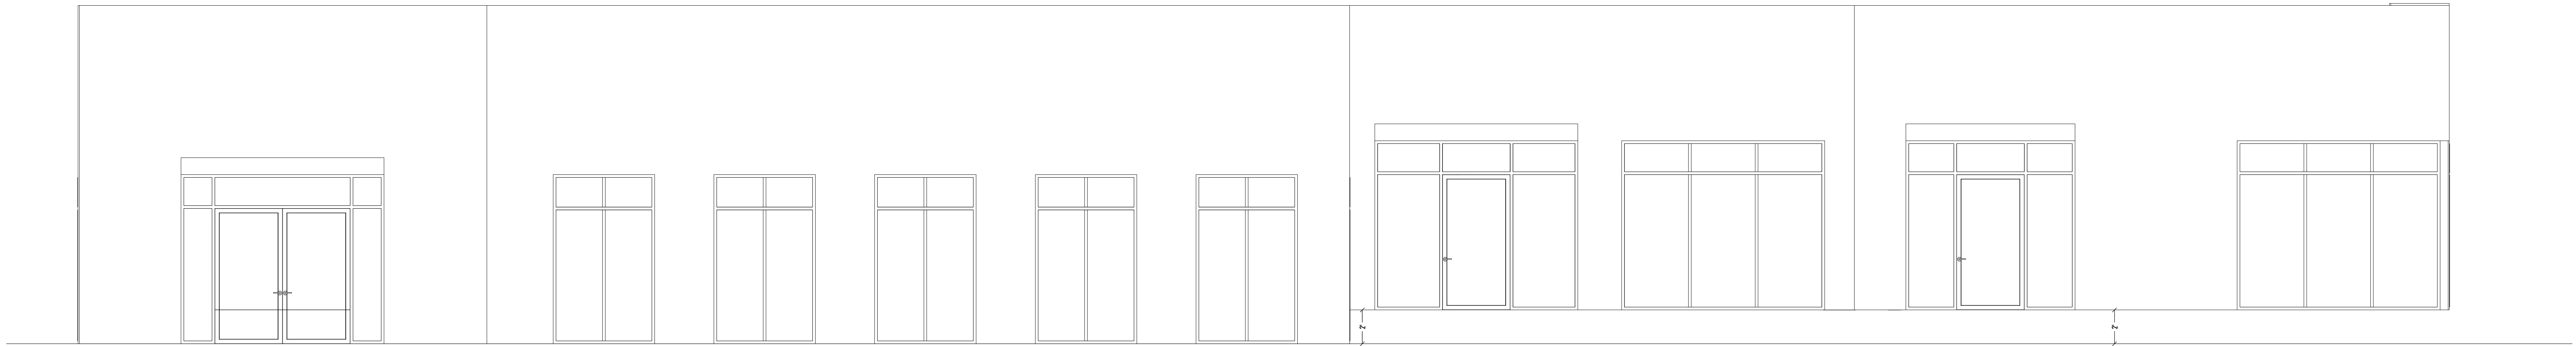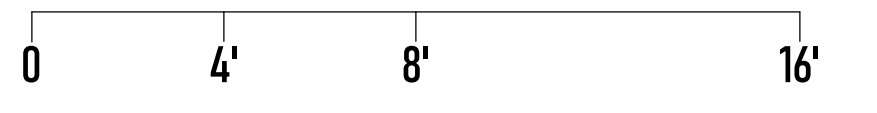


FRONT

 

REAR


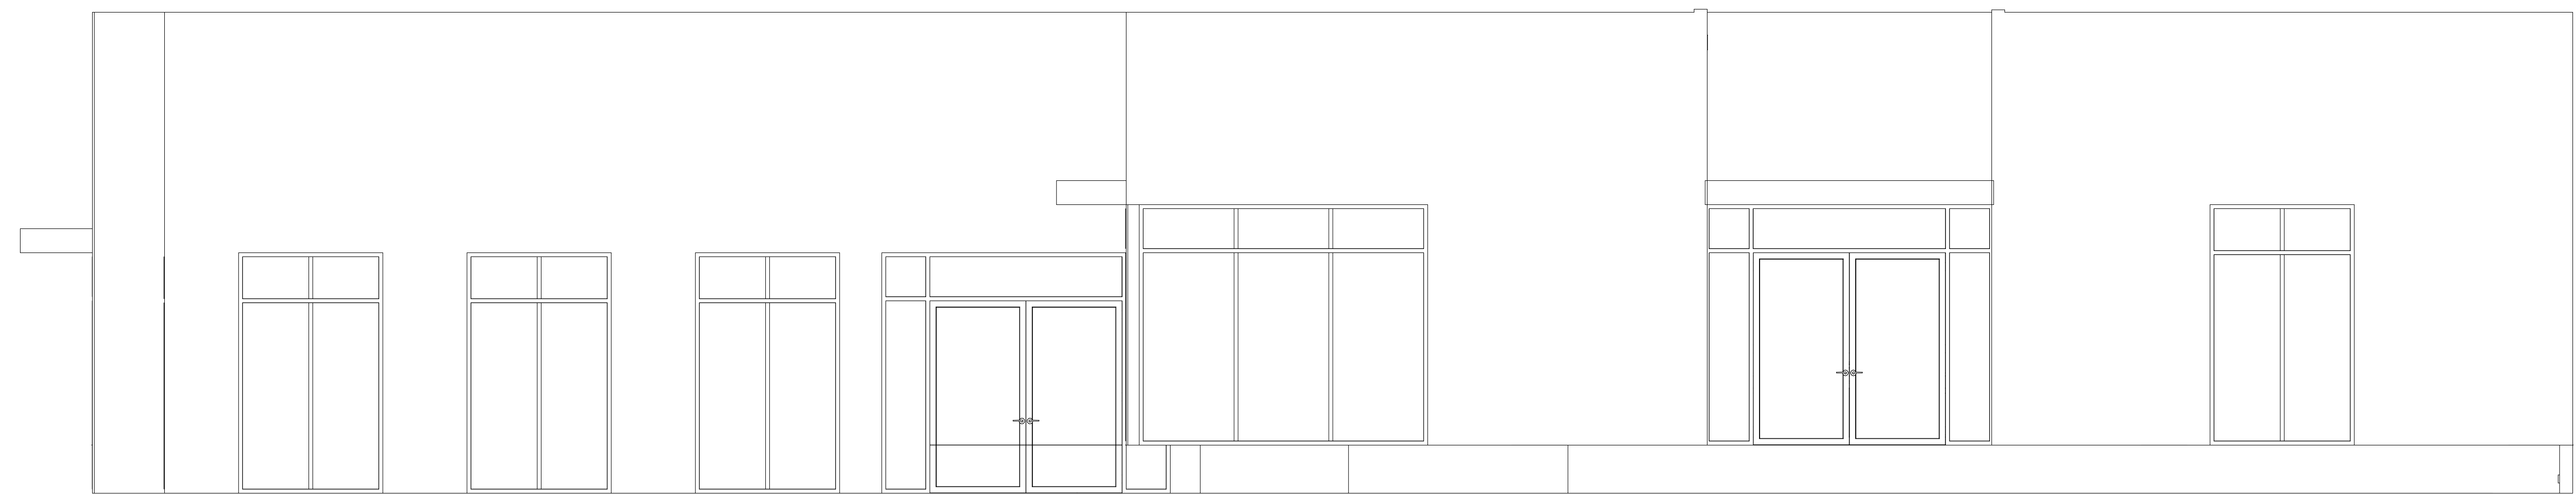


RIGHT

 


LEFT


SCALE: 1/4" = 1'

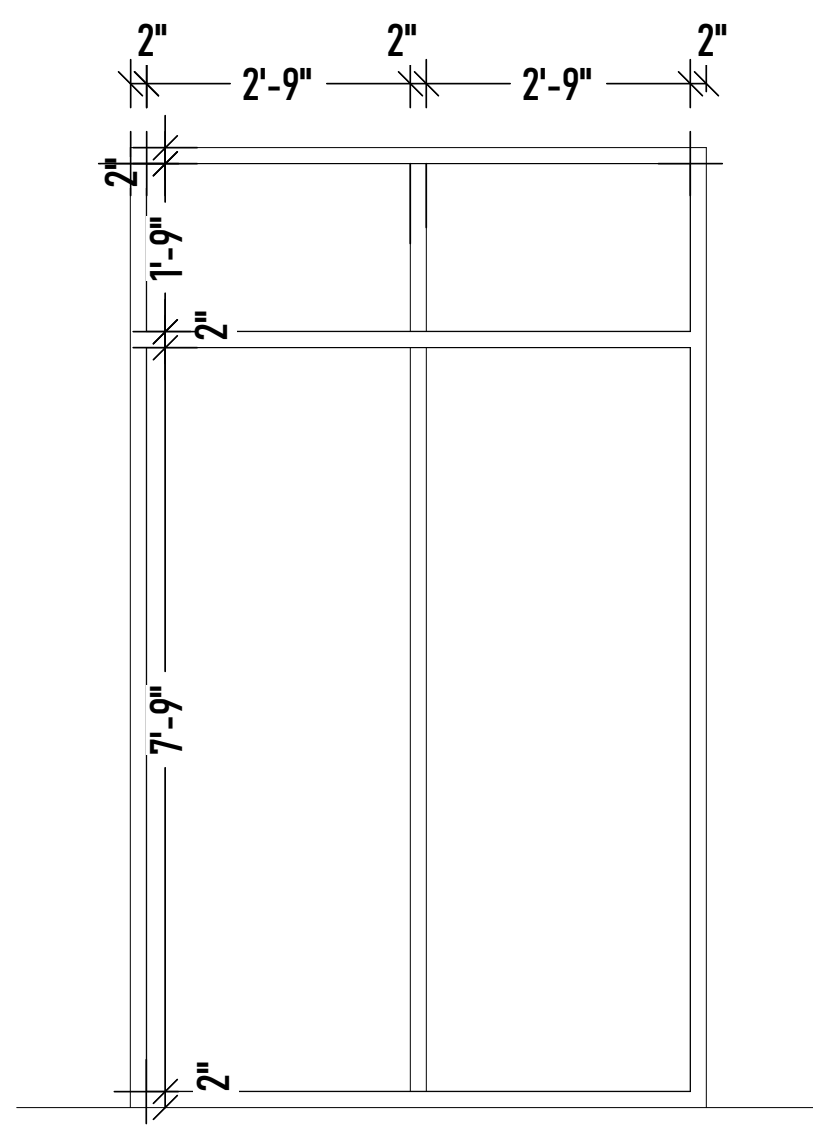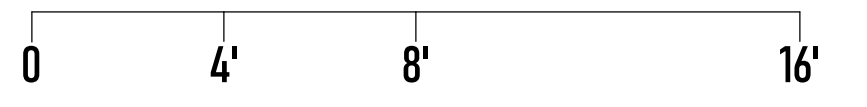


60100MU HDR @ 144"
SCALE 1/4" = 1'

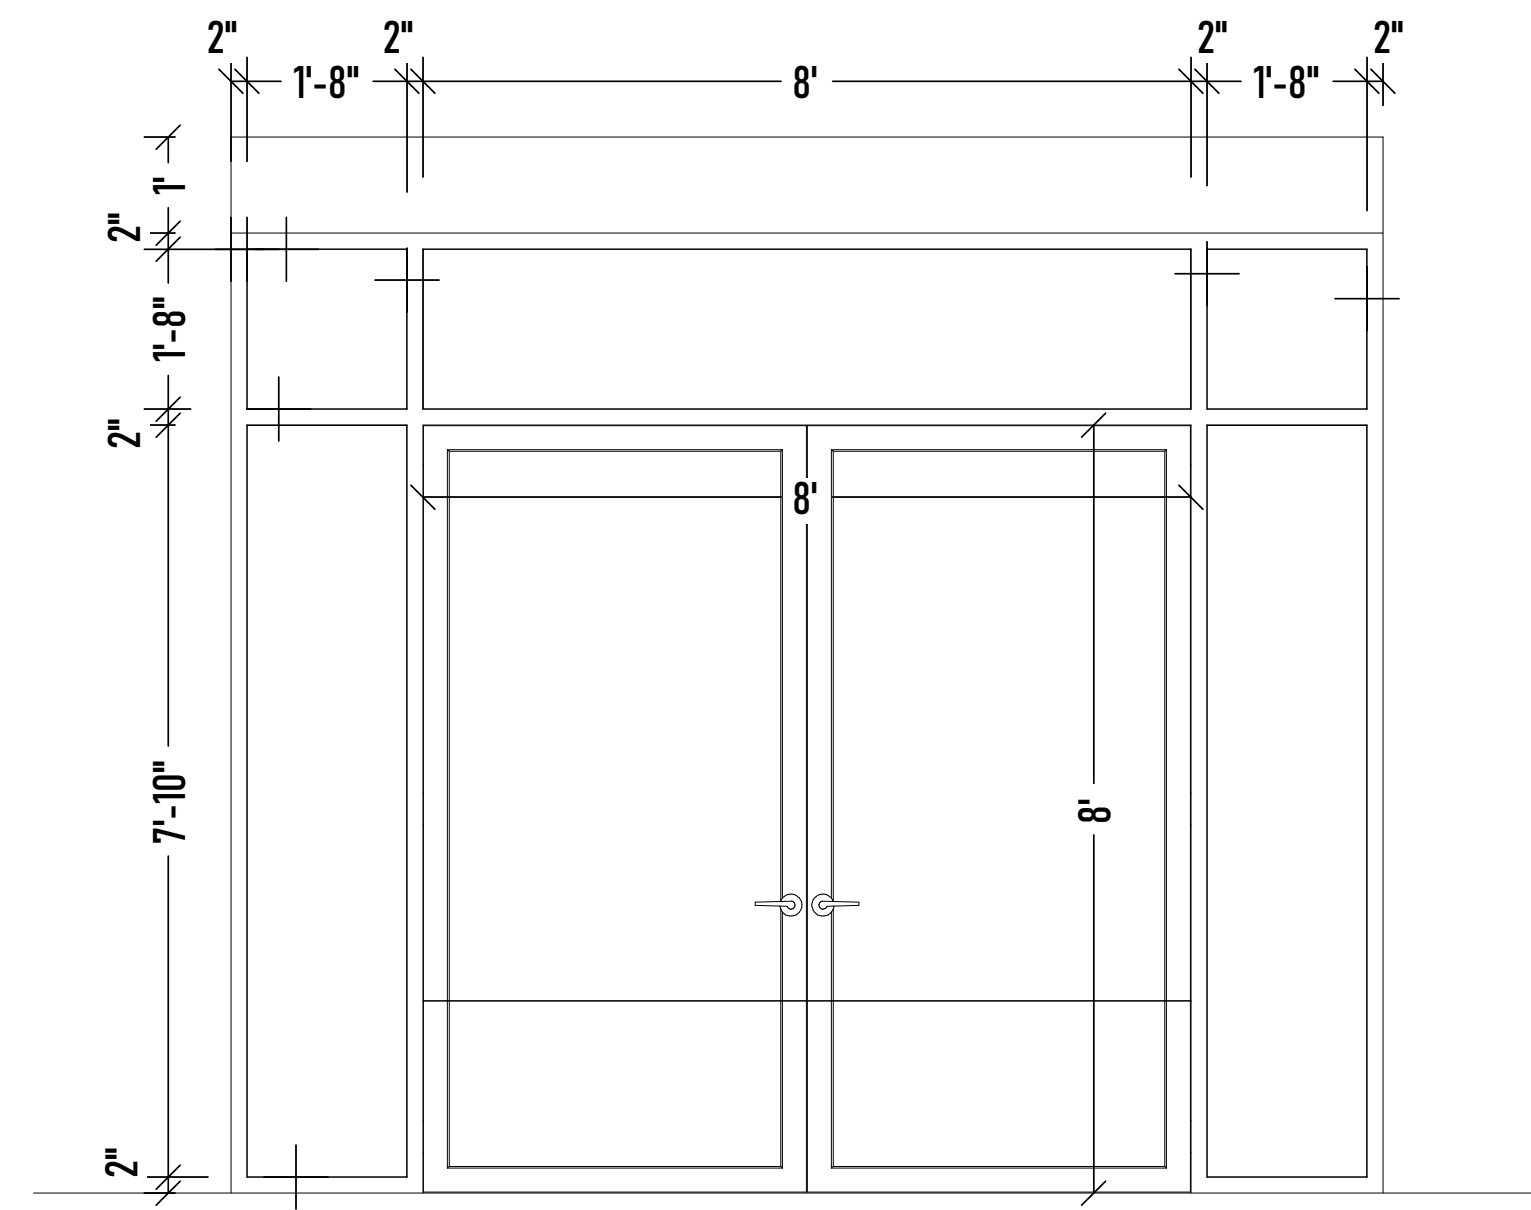


120100MU HDR @ 120"
TYPE A
SCALE 1/4" = 1'

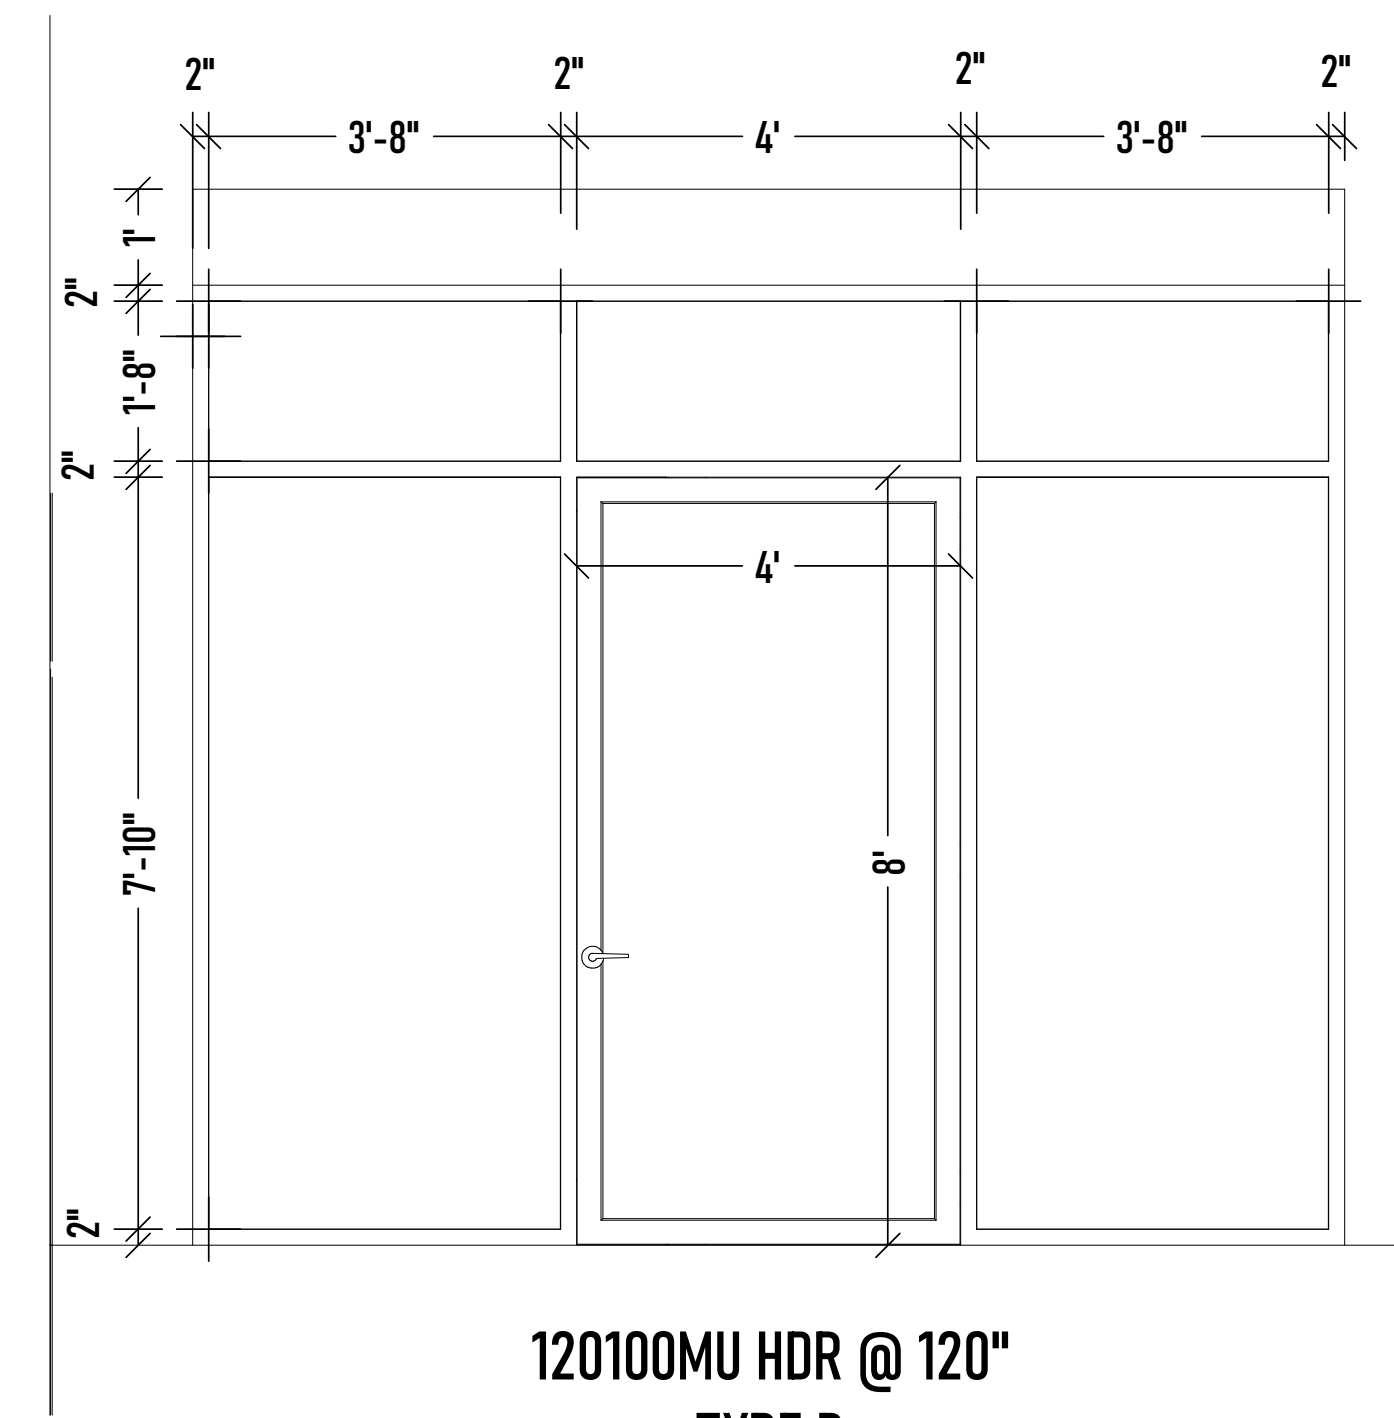

120100MU HDR @ 120"
TYPE B
SCALE 1/4" = 1'

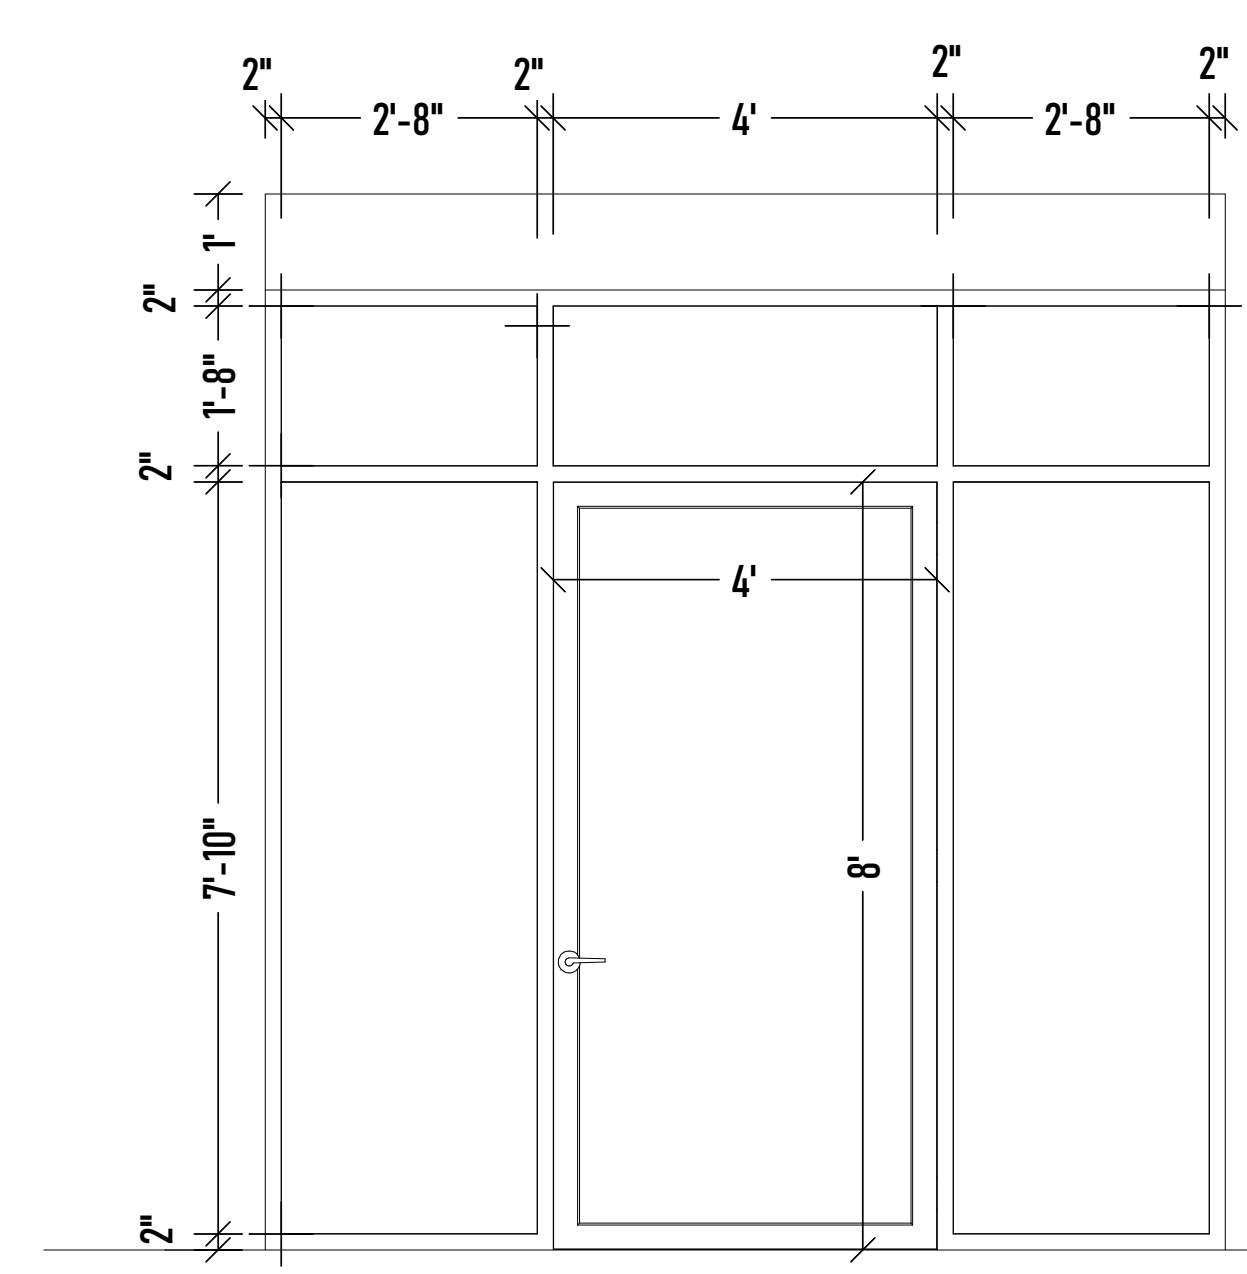

100100MU HDR @ 120"
SCALE 1/4" = 1'

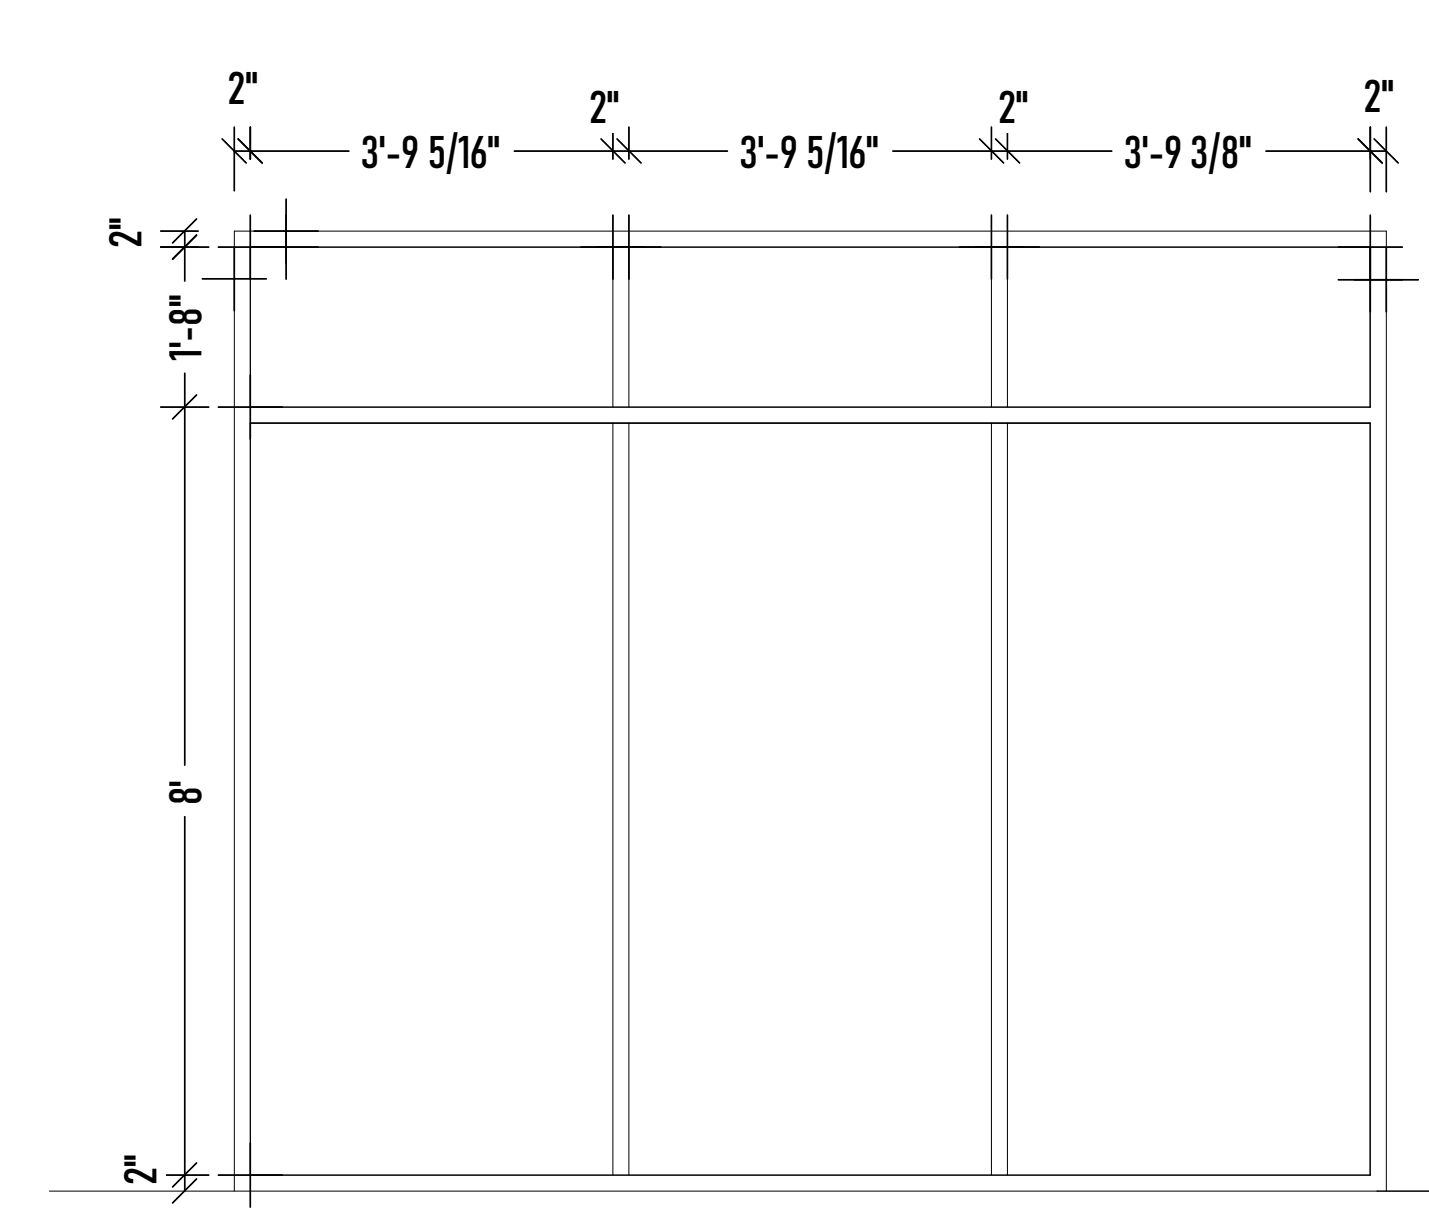

120100MU HDR @ 120"
TYPE C
SCALE 1/4" = 1'



5200 KELLY

DOOR/WINDOW DETAILS



SHEET:
A5.00

SCALE: 1/4" = 1'

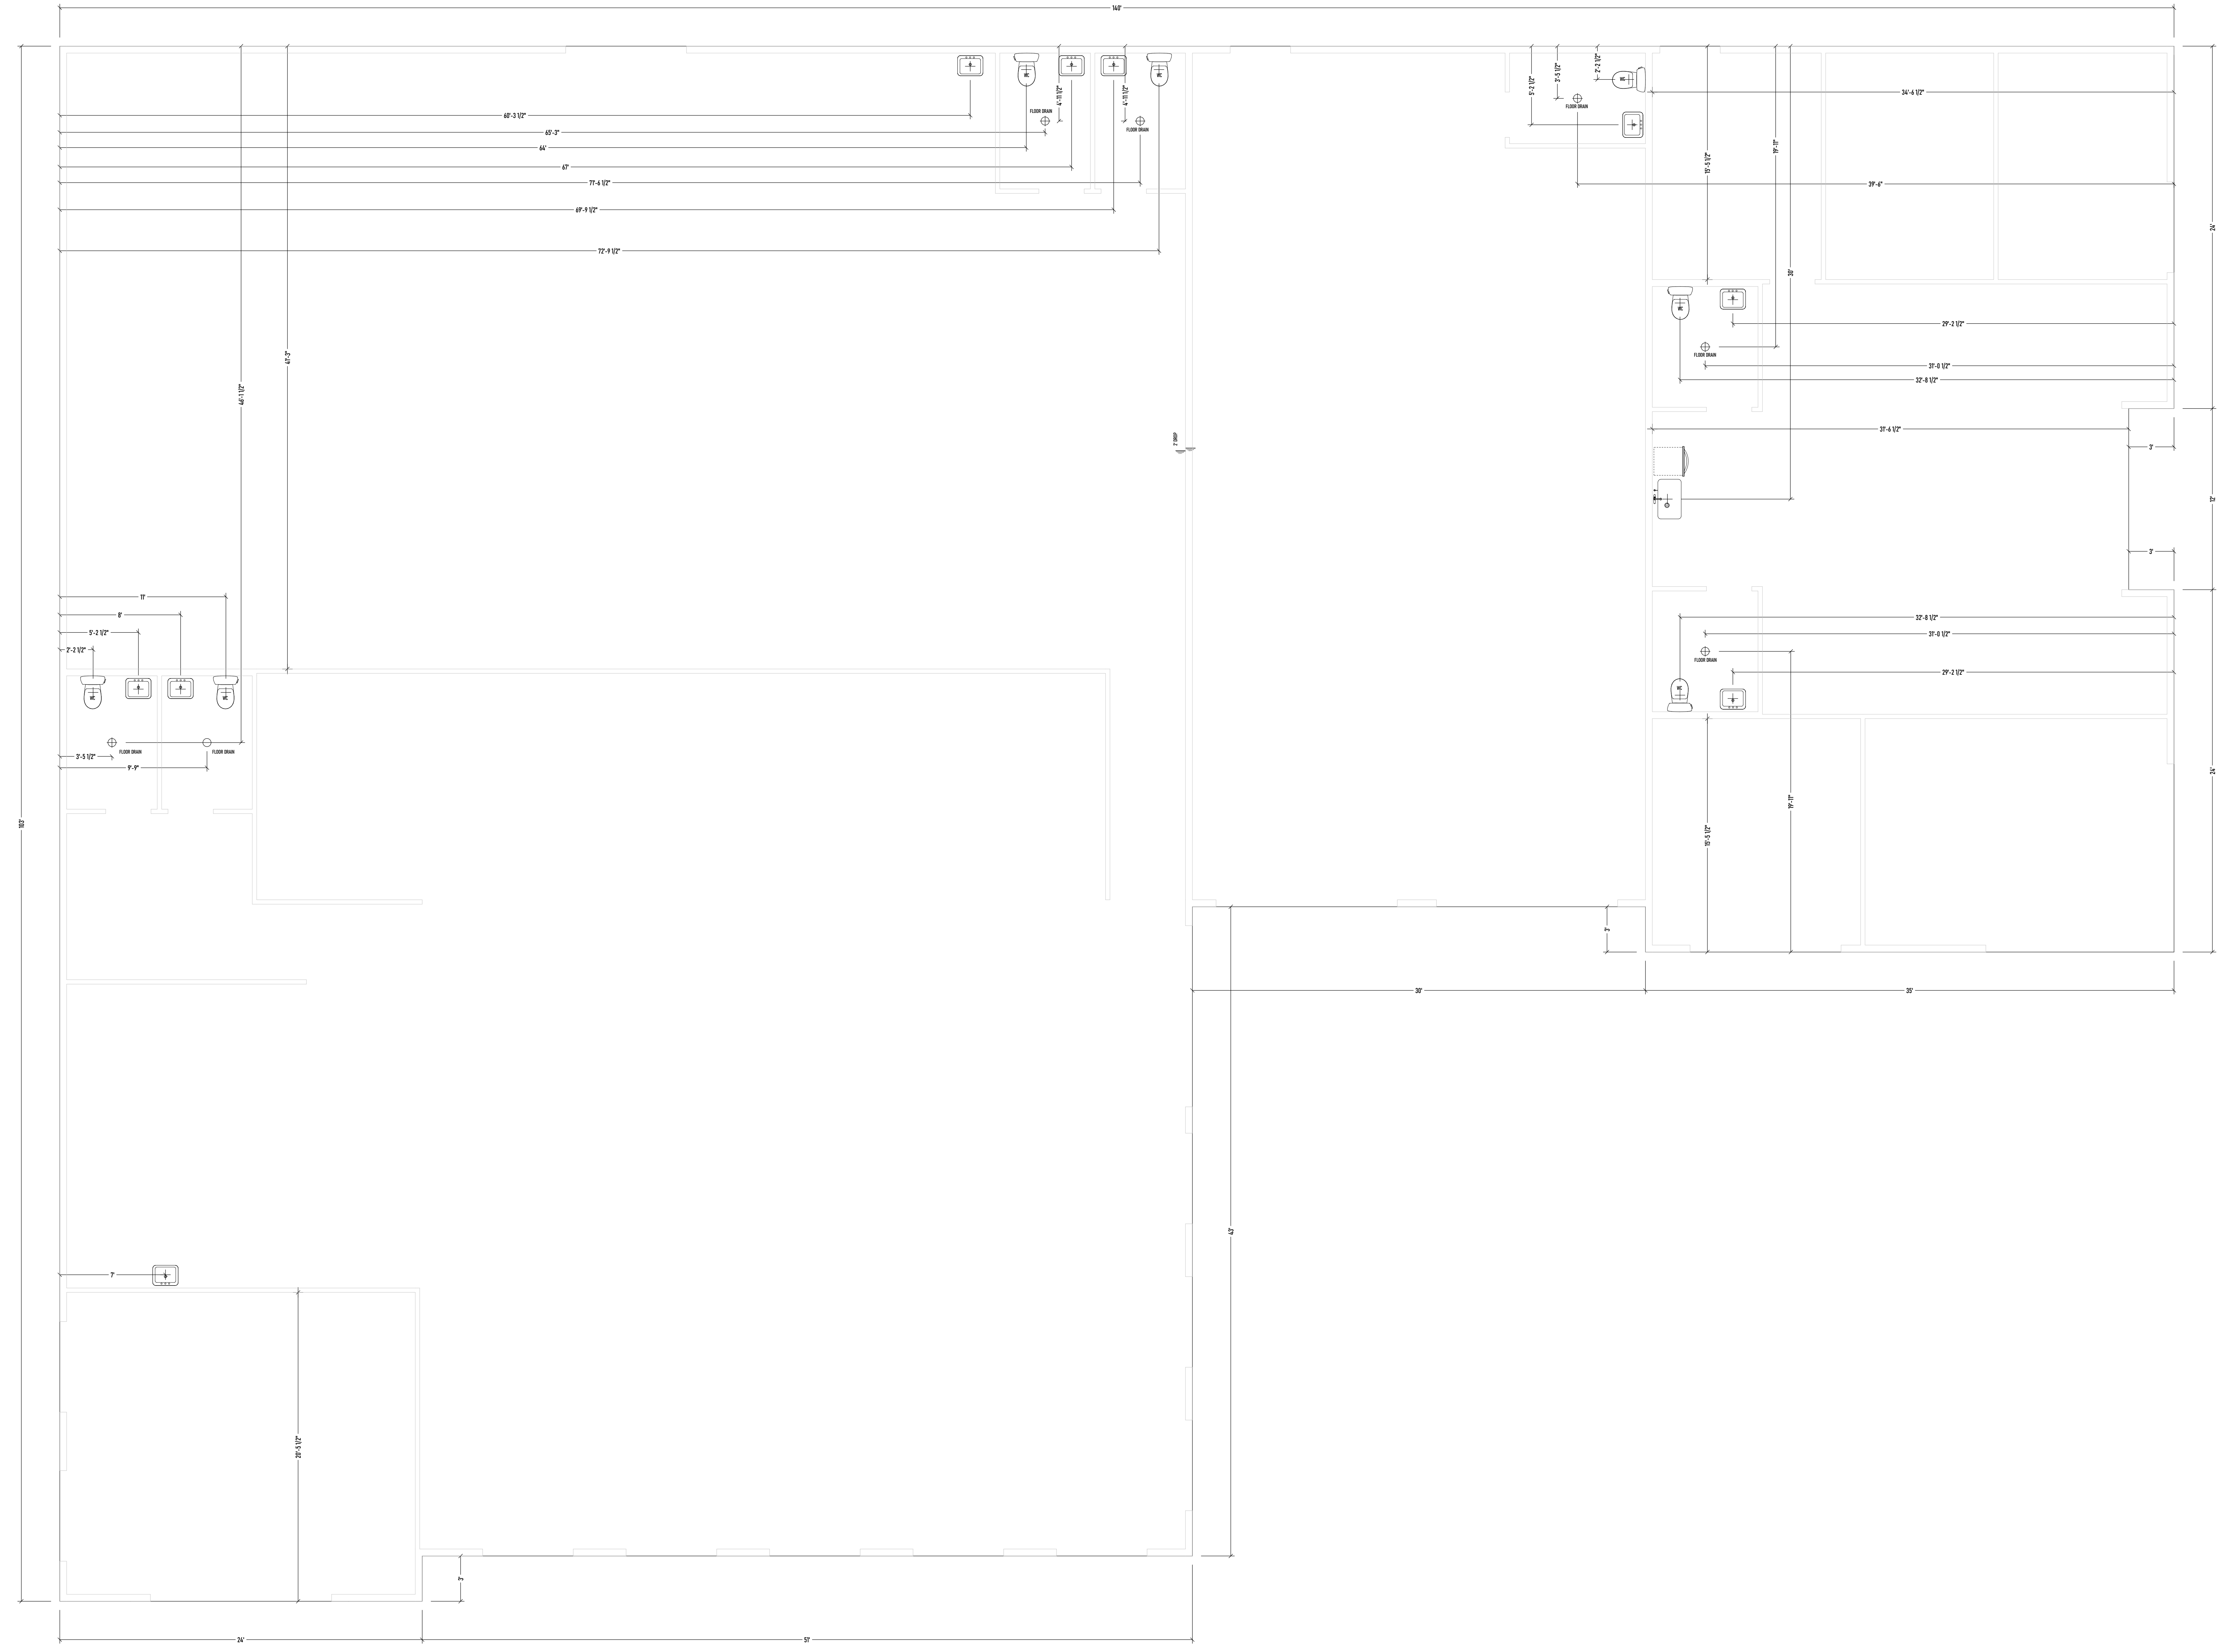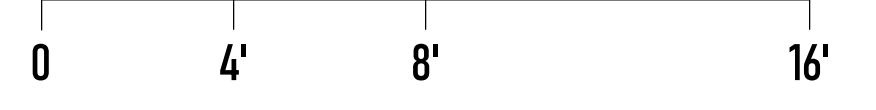

5200 KELLY
SLAB LAYOUT



SHEET:
S1.00