



2 MEZZANINE EXISTING CONDITIONS
SCALE: 1/8" = 1'-0"

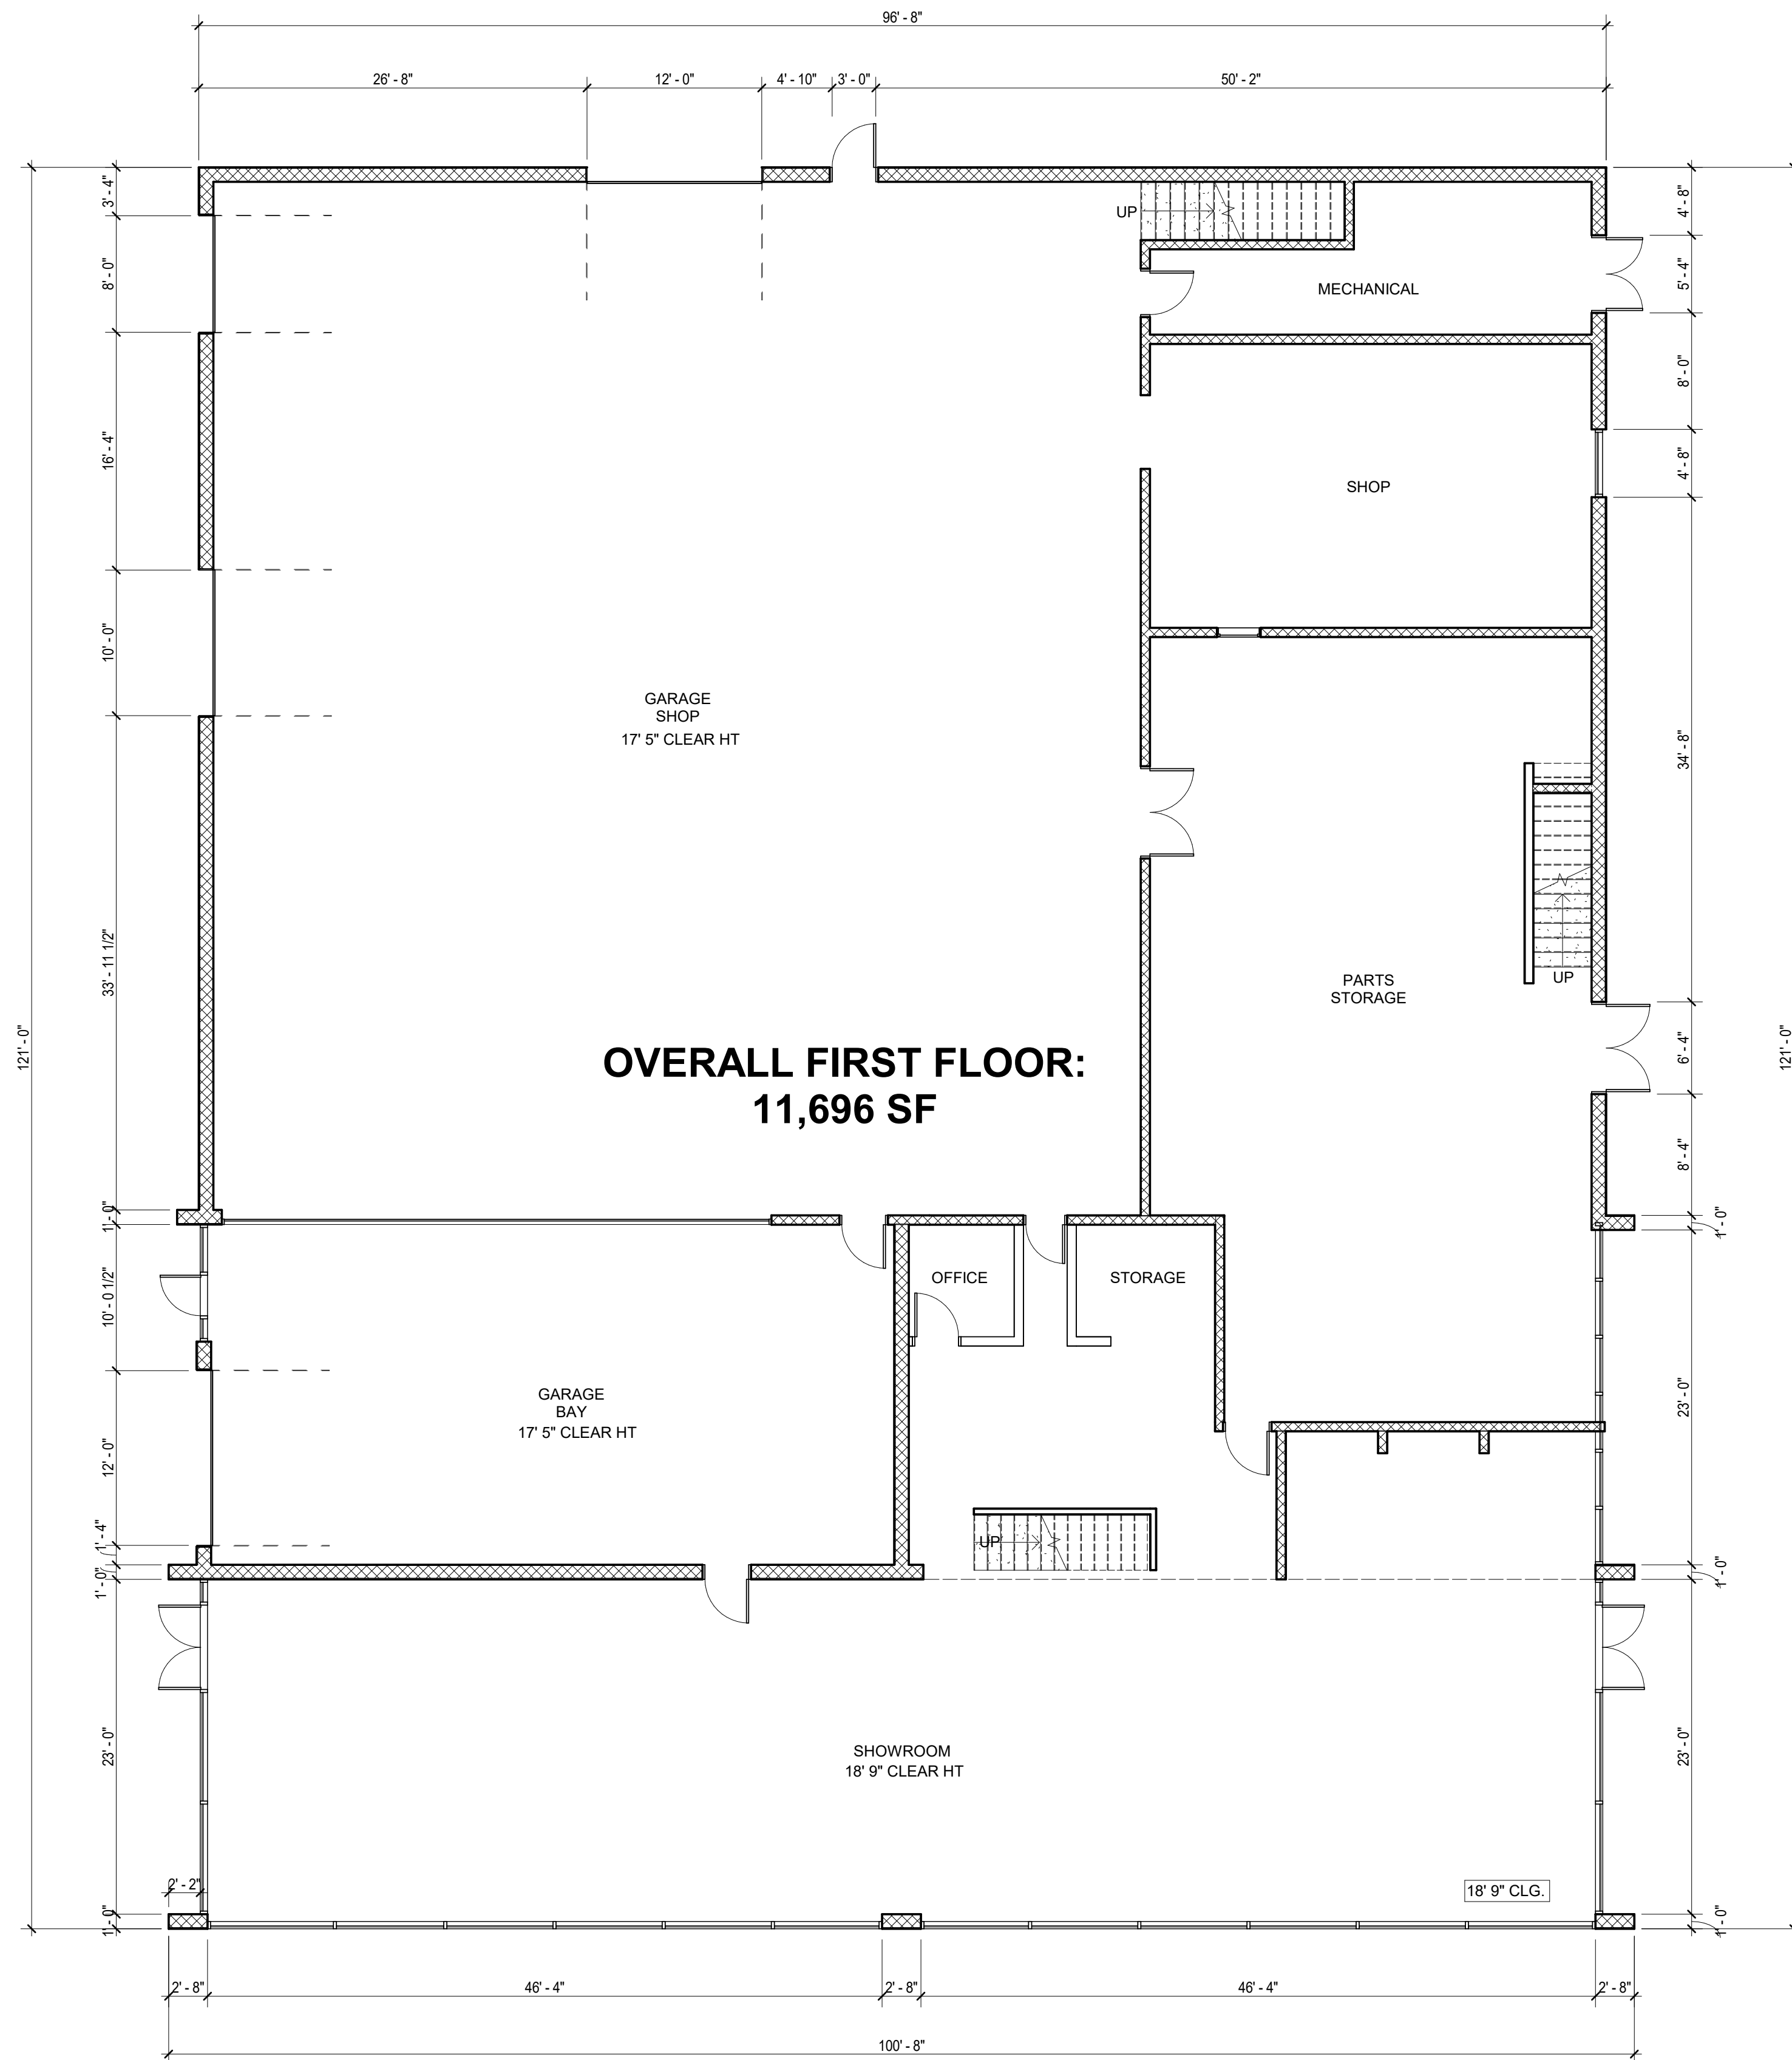

1 FIRST FLOOR EXISTING CONDITIONS
SCALE: 1/8" = 1'-0"

Notes:

ARCHITECTURAL FLOOR
PLAN REFERENCE SYS.

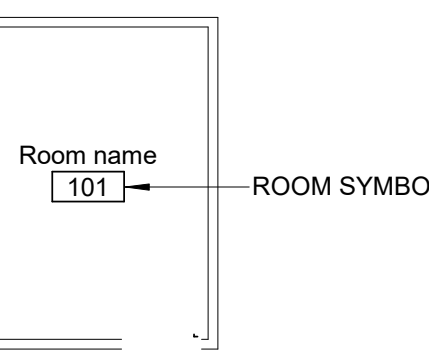

PARTITION

EXISTING WALL, VERIFY
CONSTRUCTION IN FIELD

EXISTING CONDITIONS

GENERAL NOTES

IT IS THE RESPONSIBILITY OF THE
GENERAL CONTRACTOR AND THE
SUBCONTRACTOR TO REVIEW EXISTING
CONDITIONS OF THE BUILDING AND TO
INFORM THE ARCHITECT OF ANY
DISCREPANCIES IN THE DOCUMENTS.

Key Plan:

Architect's Stamp:

Project:
233 Turnpike Rd.

233 Turnpike Rd
Westborough, MA

Client:
ABG Realty

Project #: 24084

Scale: 1/8" = 1'-0"

Issue: EXISTING CONDITIONS Date: 08/02/2024

Revisions: Date:

Drawing Title:
Existing Floor Plans

Sheet Number:

AEX.101

MAUGEL ARCHITECTS
200 AYER ROAD | SUITE 200
HARDWARE, MA 01461
978.456.2800
MAUGEL.COM

THESE DOCUMENTS AND ALL DEAS, ARRANGEMENTS, DESIGNS AND PLANS
HEREIN, WHETHER OR REPRESENTED, PREPARED AND OWNED BY MAUGEL
ARCHITECTS, INC. ARE THE PROPERTY OF MAUGEL ARCHITECTS, INC. AND NO PART THEREOF SHALL
BE REPRODUCED OR TRANSMITTED IN ANY FORM OR BY ANY MEANS, ELECTRONIC OR MECHANICAL,
INCLUDING PHOTOCOPYING, RECORDING, OR BY ANY INFORMATION STORAGE AND RETRIEVAL SYSTEM,
WITHOUT THE EXPRESS WRITTEN PERMISSION OF MAUGEL ARCHITECTS, INC.
© 2024 MAUGEL ARCHITECTS, INC.