



1 1st FLOOR PLAN
Scale: 3/16"=1'-0"

PROVIDE AT MAIN
ENTRANCE(S)
- DOOR SIGNAGE
- LOCK INDICATOR

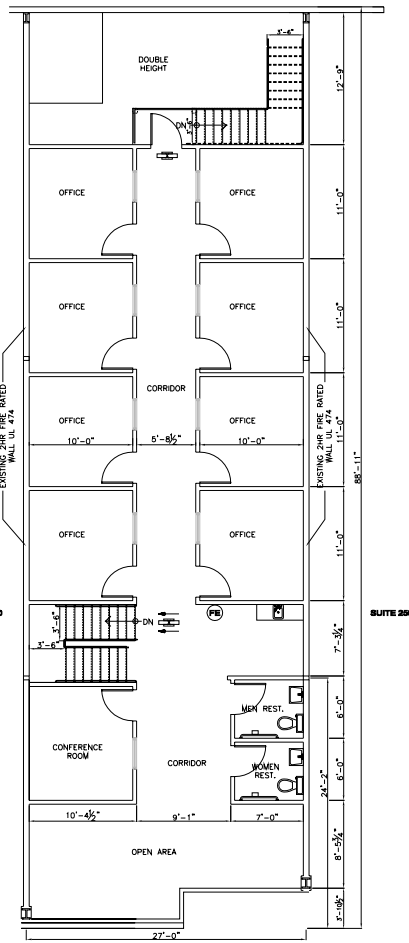

2 2nd FLOOR PLAN
Scale: 3/16"=1'-0"

Change of Ownership/Name
approved.
Previous Permit: 1-0469609-6
(Plans included for reference)

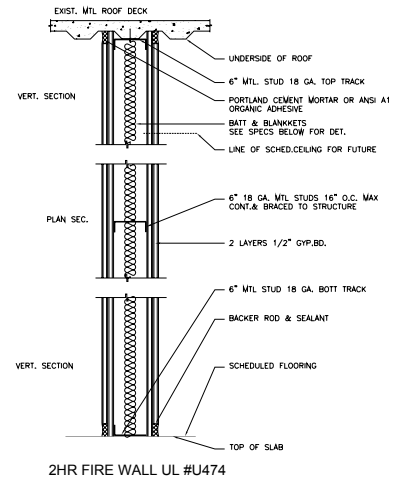

LEGEND:


	EMERGENCY EXIT SIGN WITH HEADS
	EMERGENCY EXIT SIGN
	EXISTING EXTERIOR EMERGENCY LIGHT (EXISTING)
	FIRE EXTINGUISHER

5420 DASHWOOD DR., SUITE 206
HOUSTON, TEXAS 77061
(713) 281-1552 PH.
(713) 929-8937 FAX
EMAIL: info@damramengineers.com

DamRam
Engineers, Inc.
Copyright © DamRam Engineers, Inc. All Rights Reserved.
TEXAS FIRE REGISTRATION NUMBER 1903

FOUNTAIN @ MASON CREEK
BUSINESS PARK
21734 PROVINCIAL BLVD. #240
KATY, TX 77450

PROFESSIONAL SEAL

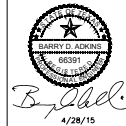

ISSUED / REVISED

NO.	DATE	DESCRIPTION
1		
2		
3		
4		
5		

JOB NO. 15-131
CHECKED BY: AS
DRAWN BY: HL
DATE: 04/19/2015
SCALE: AS SHOWN

DRAWING TITLE:
FLOOR PLAN

DRAWING NO.
A-2