



Room Number	Room Name	Floor Finish	Base Finish	Wall Finish	Ceiling Finish	Comments
100	RETAIL AREA	NEW VINYL PLANK	VINYL	PAINTED GYP BD	EXISTING SUSPENDED CEILING	
101	OFFICE	EXISTING CARPET	EXISTING RUBBER	PAINTED GYP BD	EXISTING SUSPENDED CEILING	
102	PATTRY	EXISTING CARPET	EXISTING RUBBER	PAINTED GYP BD	EXISTING SUSPENDED CEILING	
103	EXIST VESTIBULE	EXISTING CARPET	EXISTING RUBBER	PAINTED GYP BD	EXISTING SUSPENDED CEILING	
104	EXIST TLT	EXISTING CONCRETE	NONE	PAINTED GYP BD	EXISTING SUSPENDED CEILING	
105	EXIST HWAC	EXISTING CONCRETE	NONE	PAINTED GYP BD	EXISTING SUSPENDED CEILING	

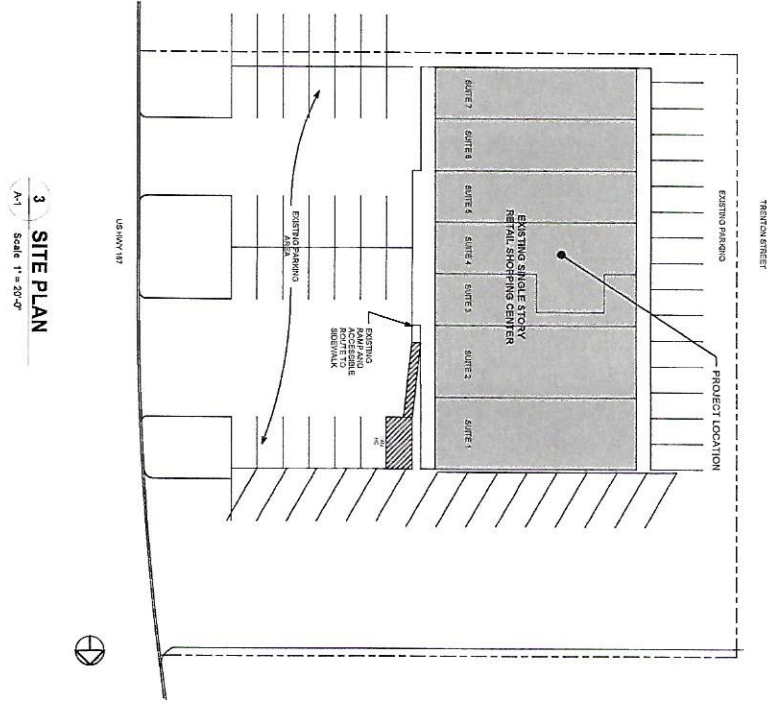

3 SITE PLAN
 Scale 1" = 20'-0"

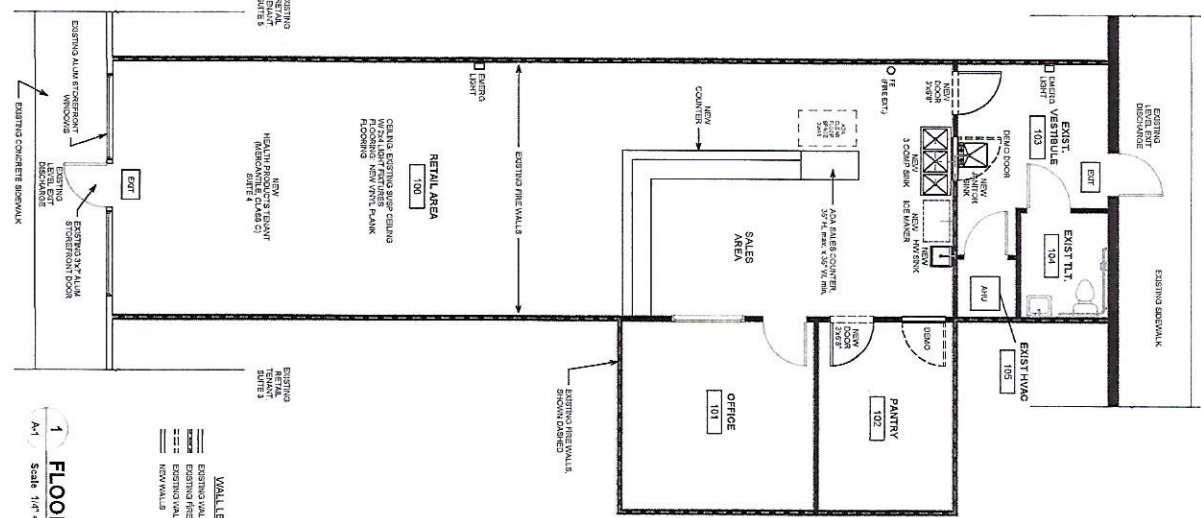


1 FLOOR PLAN
 Scale 1/4" = 1'-0"

WALL LEGEND
 ===== EXISTING WALLS TO REMAIN
 - - - - - EXISTING FIRE WALLS TO REMAIN
 - - - - - EXISTING WALLS TO BE CONQUAIED
 ===== NEW WALLS


Project	910 S. VIENNA SHOPPING CENTER
Client	MOORE PROPERTIES
Address	910 S. VIENNA AVE, SUITE #4-1, RUSTON, LA
Shopping center owners	MOORE PROPERTIES, 1501 W. MONROE, SUITE 200, MONROE, LA 70134-7000
Contractor	ARCHITECTURE ASSOCIATES, 1904 STUBBS AVENUE, MONROE, LA 71201
Project Type	COMMERCIAL RENOVATION
Area of Improvement	1,658 SQ. FT. RETAIL FLOOR
Building Address	910 SOUTH VIENNA AVE, SUITE #4-1, RUSTON, LA
Fire Sprinkler	NONE
Occupancy Type	30 Employees
Minimum Exit	2.0m
Actual Exit	2.0m

FLOOR PLAN, SITE PLAN, AND NOTES

FINISH OUT/RENOVATION
910 SOUTH VIENNA ST.
 SHOPPING CENTER
 SUITE #4 RUSTON, LOUISIANA



architecture associates
 ARCHITECTURE INTERIORS PLANNING
 Established in 1954 by Paul F. Stewart
 www.architectureassociatesinc.co
 1904 Stubbs Avenue Monroe, Louisiana 71201 PH 318-322-7158



DATE: MARCH 14, 2019
 SHEET NO. **A-1**
 1 OF 1
 DRAWING REVISIONS
 DATE REVISIONS