


○ Suite 6 approx. Rentable Square Footage: 440 sq.ft.  
SCALE: 1/2" = 1'-0"

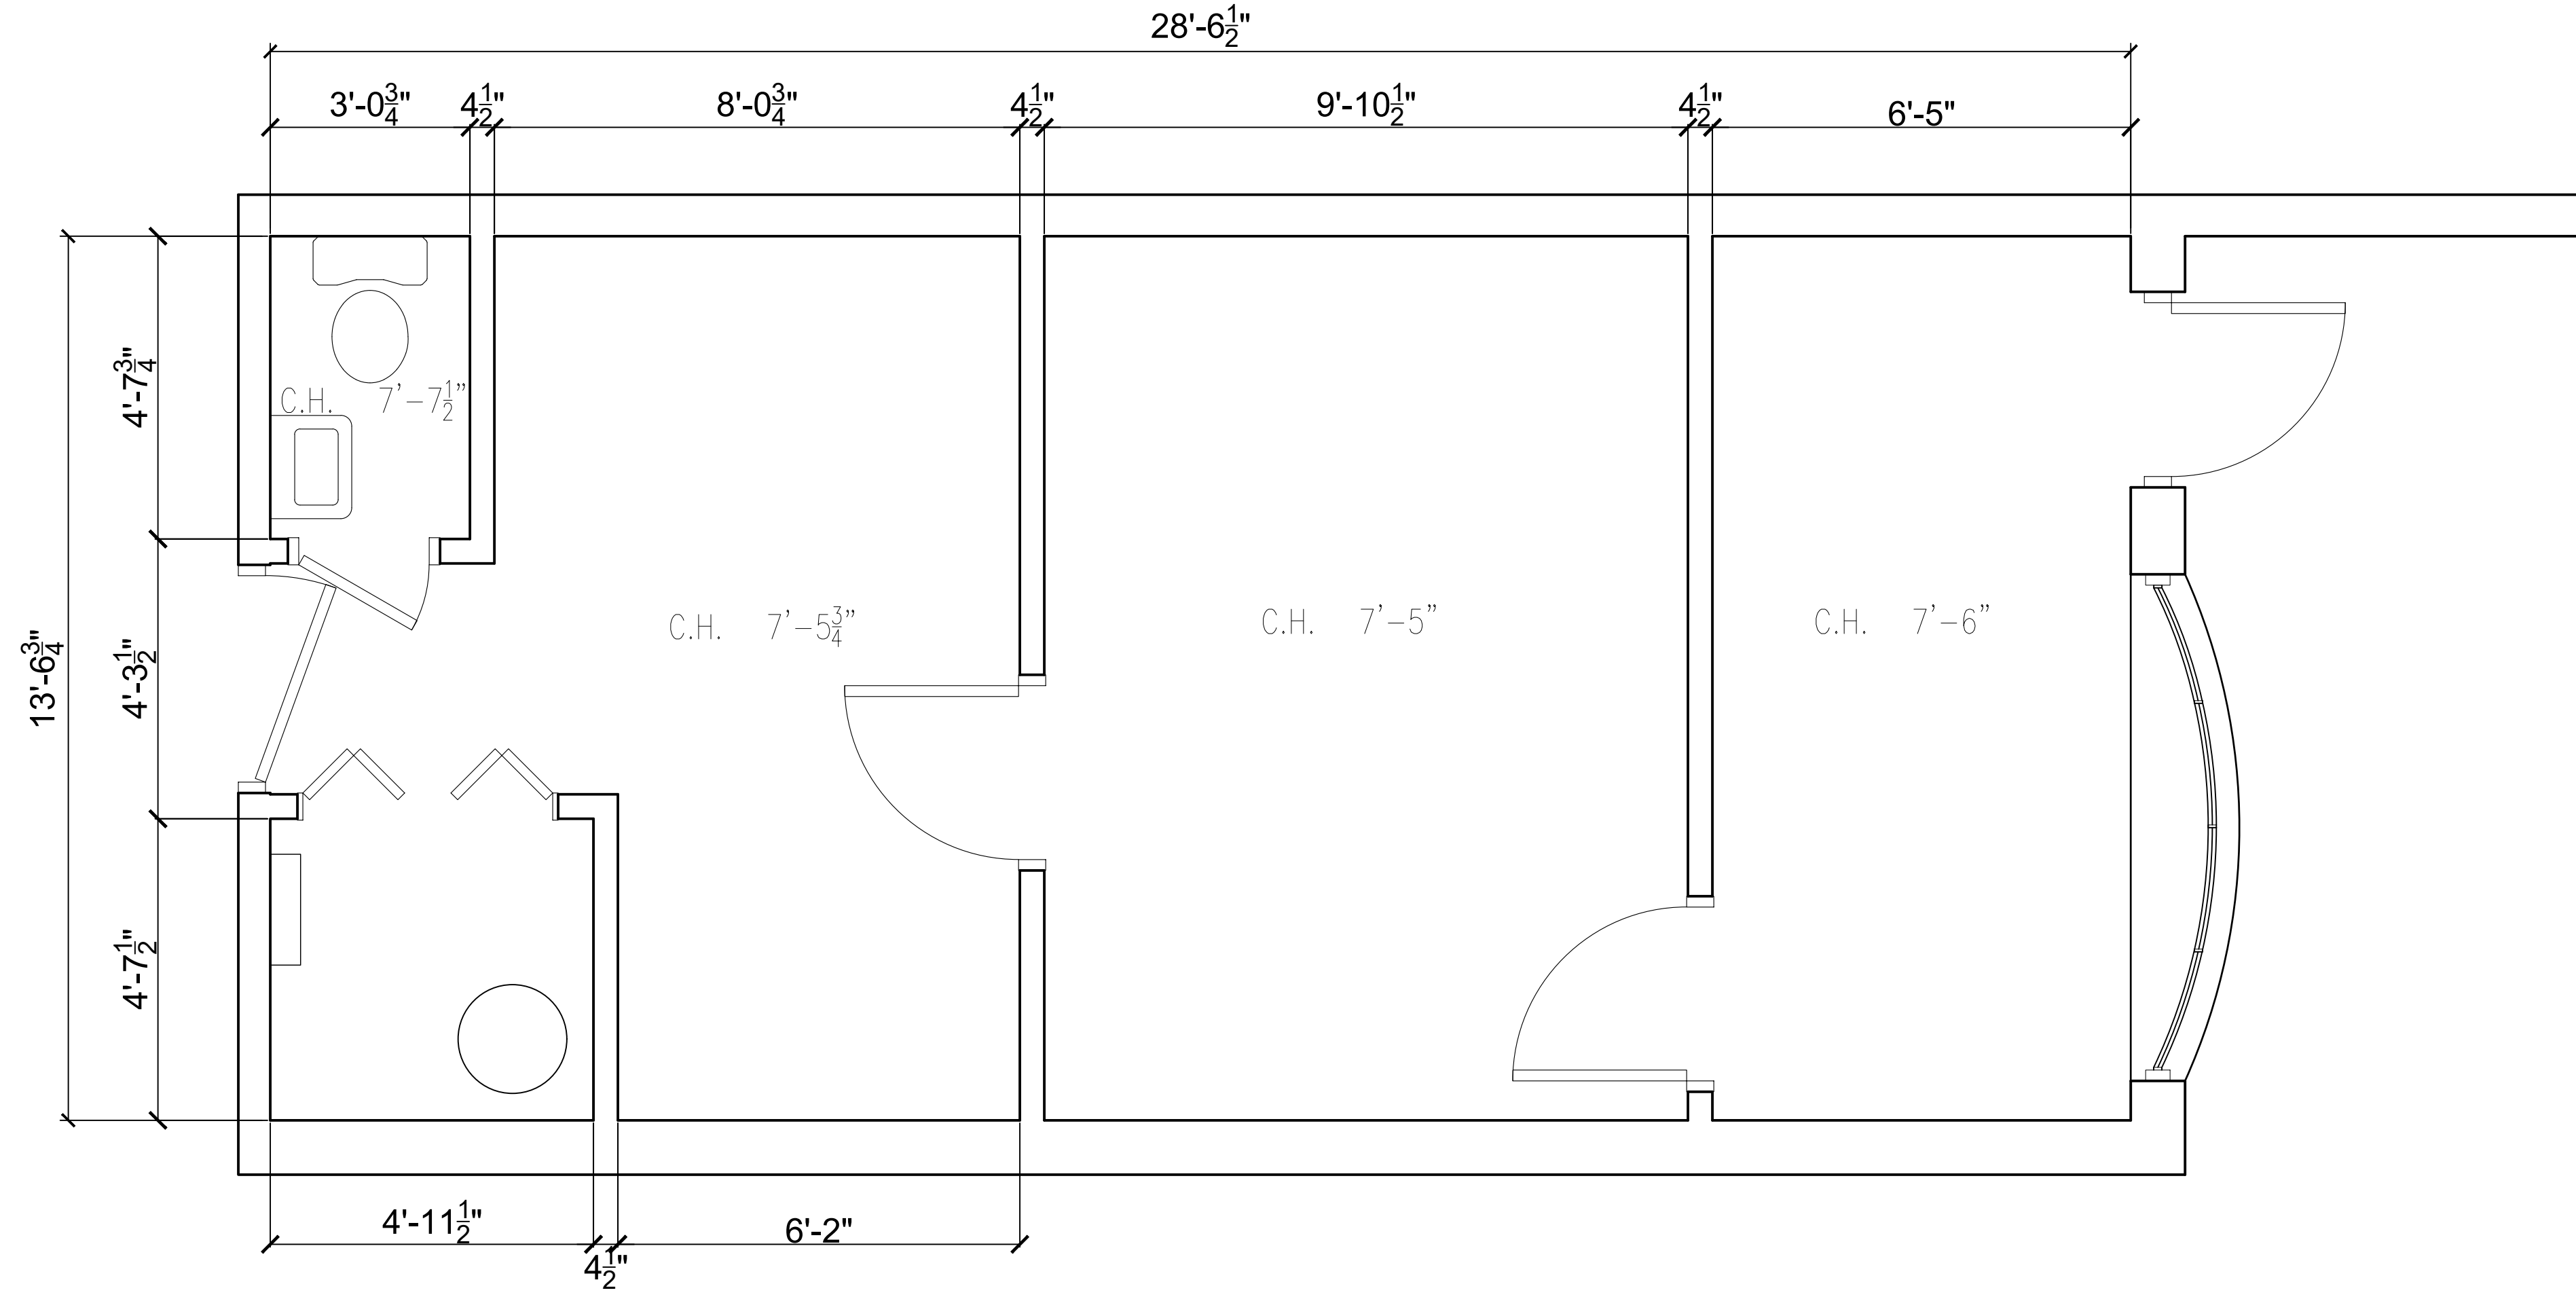

Sheet Information

Project Information

Revisions

Professional Stamp

Architects/Engineers/Consultants

106 West Point Drive

Greensburg, PA 15601

NOT FOR CONSTRUCTION

Sheet Issue Date: 2018-06-07  
Current Revision Date: 2018-06-07  
Project Number: 18148

Existing Floor Plan

A1.0