


**1** PROPOSED INTERMEDIATE FLOOR PLAN  
 LOD1 SCALE: 1/32" = 1'-0"

**NOTE:**  
 NOT FOR CONSTRUCTION -  
 FOR DEMONSTRATION  
 PURPOSES ONLY

**NOTE:**  
 THIS SPACE PLAN AND ANY  
 DIMENSIONS SHOWN ARE FOR  
 REFERENCE ONLY AND ARE  
 SUBJECT TO CHANGE BASED  
 ON ACTUAL FIELD CONDITIONS

NO.	DATE	ISSUED
1	3-21-24	ISSUED FOR OWNER'S REVIEW

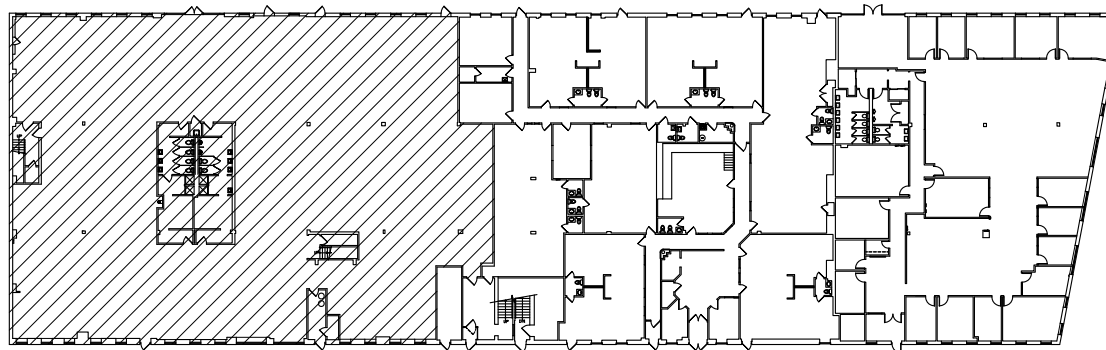


**2** KEY PLAN  
 LOD1 SCALE: N.T.S.

**LUIGI GILENO**  
**ARCHITECT PC**  
 ARCHITECTURE PLANNING INTERIORS  
 URBAN & REGIONAL DESIGN  
 PROJECT MANAGEMENT  
 485 UNDERHILL BLVD. • SUITE 304 • SYOSSET, NY 11791  
 P. 516 921 4447 • F. 516 921 5557  
 EMAIL: LGARCH@OPTONLINE.NET

**PROPOSED WHITE BOX OF  
 EXISTING VACANT BUSINESS  
 OFFICE TENANT SPACE**  
 6801 JERICHO TPKE.,  
 SYOSSET, NY 11791

TITLE	PROPOSED INTERMEDIATE FLOOR PLAN LEASE OUTLINE DRAWING	
DATE	MARCH 21, 2024	
SCALE	AS SHOWN	
JOB NO.	24019	
DWG. NO.	<b>LOD-1A</b>	

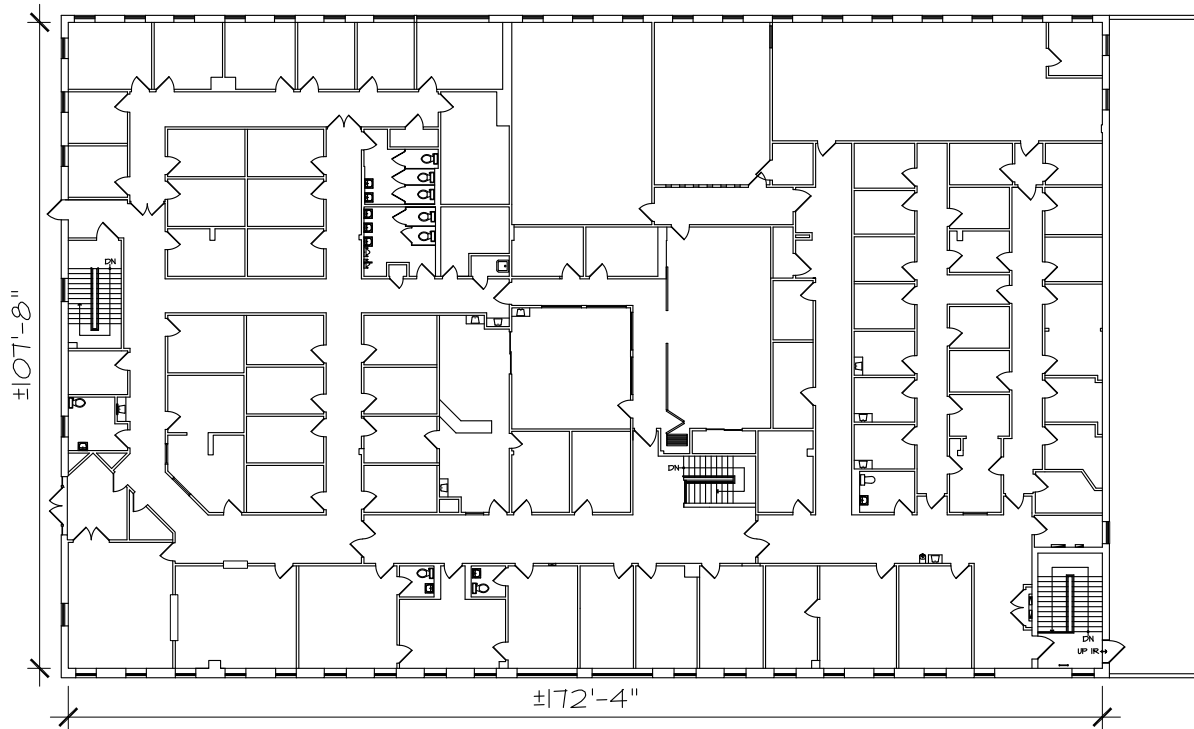


**1** EXISTING UPPER LEVEL FLOOR PLAN  
 LOD1 SCALE: 1/32" = 1'-0" ROOMS NOT LABELED FOR DRAWING LEGIBILITY

**NOTE:**  
 NOT FOR CONSTRUCTION -  
 FOR DEMONSTRATION  
 PURPOSES ONLY

**NOTE:**  
 THIS SPACE PLAN AND ANY  
 DIMENSIONS SHOWN ARE FOR  
 REFERENCE ONLY AND ARE  
 SUBJECT TO CHANGE BASED  
 ON ACTUAL FIELD CONDITIONS

NO.	DATE	ISSUED
1	3-21-24	ISSUED FOR OWNER'S REVIEW

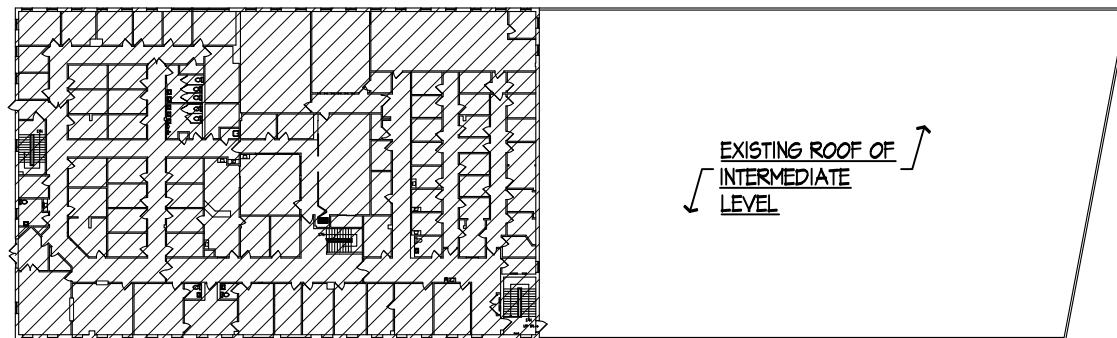

**2** KEY PLAN  
 LOD1 SCALE: N.T.S.

**LUIGI GILENO ARCHITECT PC**  
 ARCHITECTURE PLANNING INTERIORS  
 URBAN & REGIONAL DESIGN  
 PROJECT MANAGEMENT  
 485 UNDERHILL BLVD. • SUITE 304 • SYOSSET, NY 11791  
 P. 516 921 4447 • F. 516 921 5557  
 EMAIL: LGARCH@OPTONLINE.NET

**PROPOSED WHITE BOX OF  
 EXISTING VACANT BUSINESS  
 OFFICE TENANT SPACE  
 6801 JERICHO TPKE.,  
 SYOSSET, NY 11791**

EXISTING UPPER LEVEL FLOOR PLAN  
 LEASE OUTLINE DRAWING

TITLE	EXISTING UPPER LEVEL FLOOR PLAN LEASE OUTLINE DRAWING
DATE	MARCH 21, 2024
SCALE	AS SHOWN
JOB NO.	24019
DWG. NO.	<b>LOD-1B</b>