

WAREHOUSE RENOVATION

130 MITCHELL ROAD
HOUSTON, TEXAS 77037



SCHEMATIC DESIGN PRESENTATION

COVER SHEET/INDEX OF DRAWINGS

ARCHITECTURAL DWGS.

B 1.0	BOUNDARY SURVEY
A 1.0	OVERALL SITE PLAN
A 2.0	OVERALL FLOOR PLAN
A 3.0	BUILDING ELEVATIONS



COVINGTON DEVELOPMENT LLC

JL STUDIO
PH. 713-570-6271
CONTACT@JLSTUDIO3D.COM


ISSUES AND REVISIONS	
01/20/22	ISSUE FOR DESIGN REVIEW

INTERIM REVIEW DOCUMENTS
Interim review documents are incomplete and not to be used for regulatory approval, permit, or construction.
NOT FOR CONSTRUCTION

SHEET NO.
A 1.0

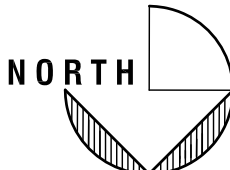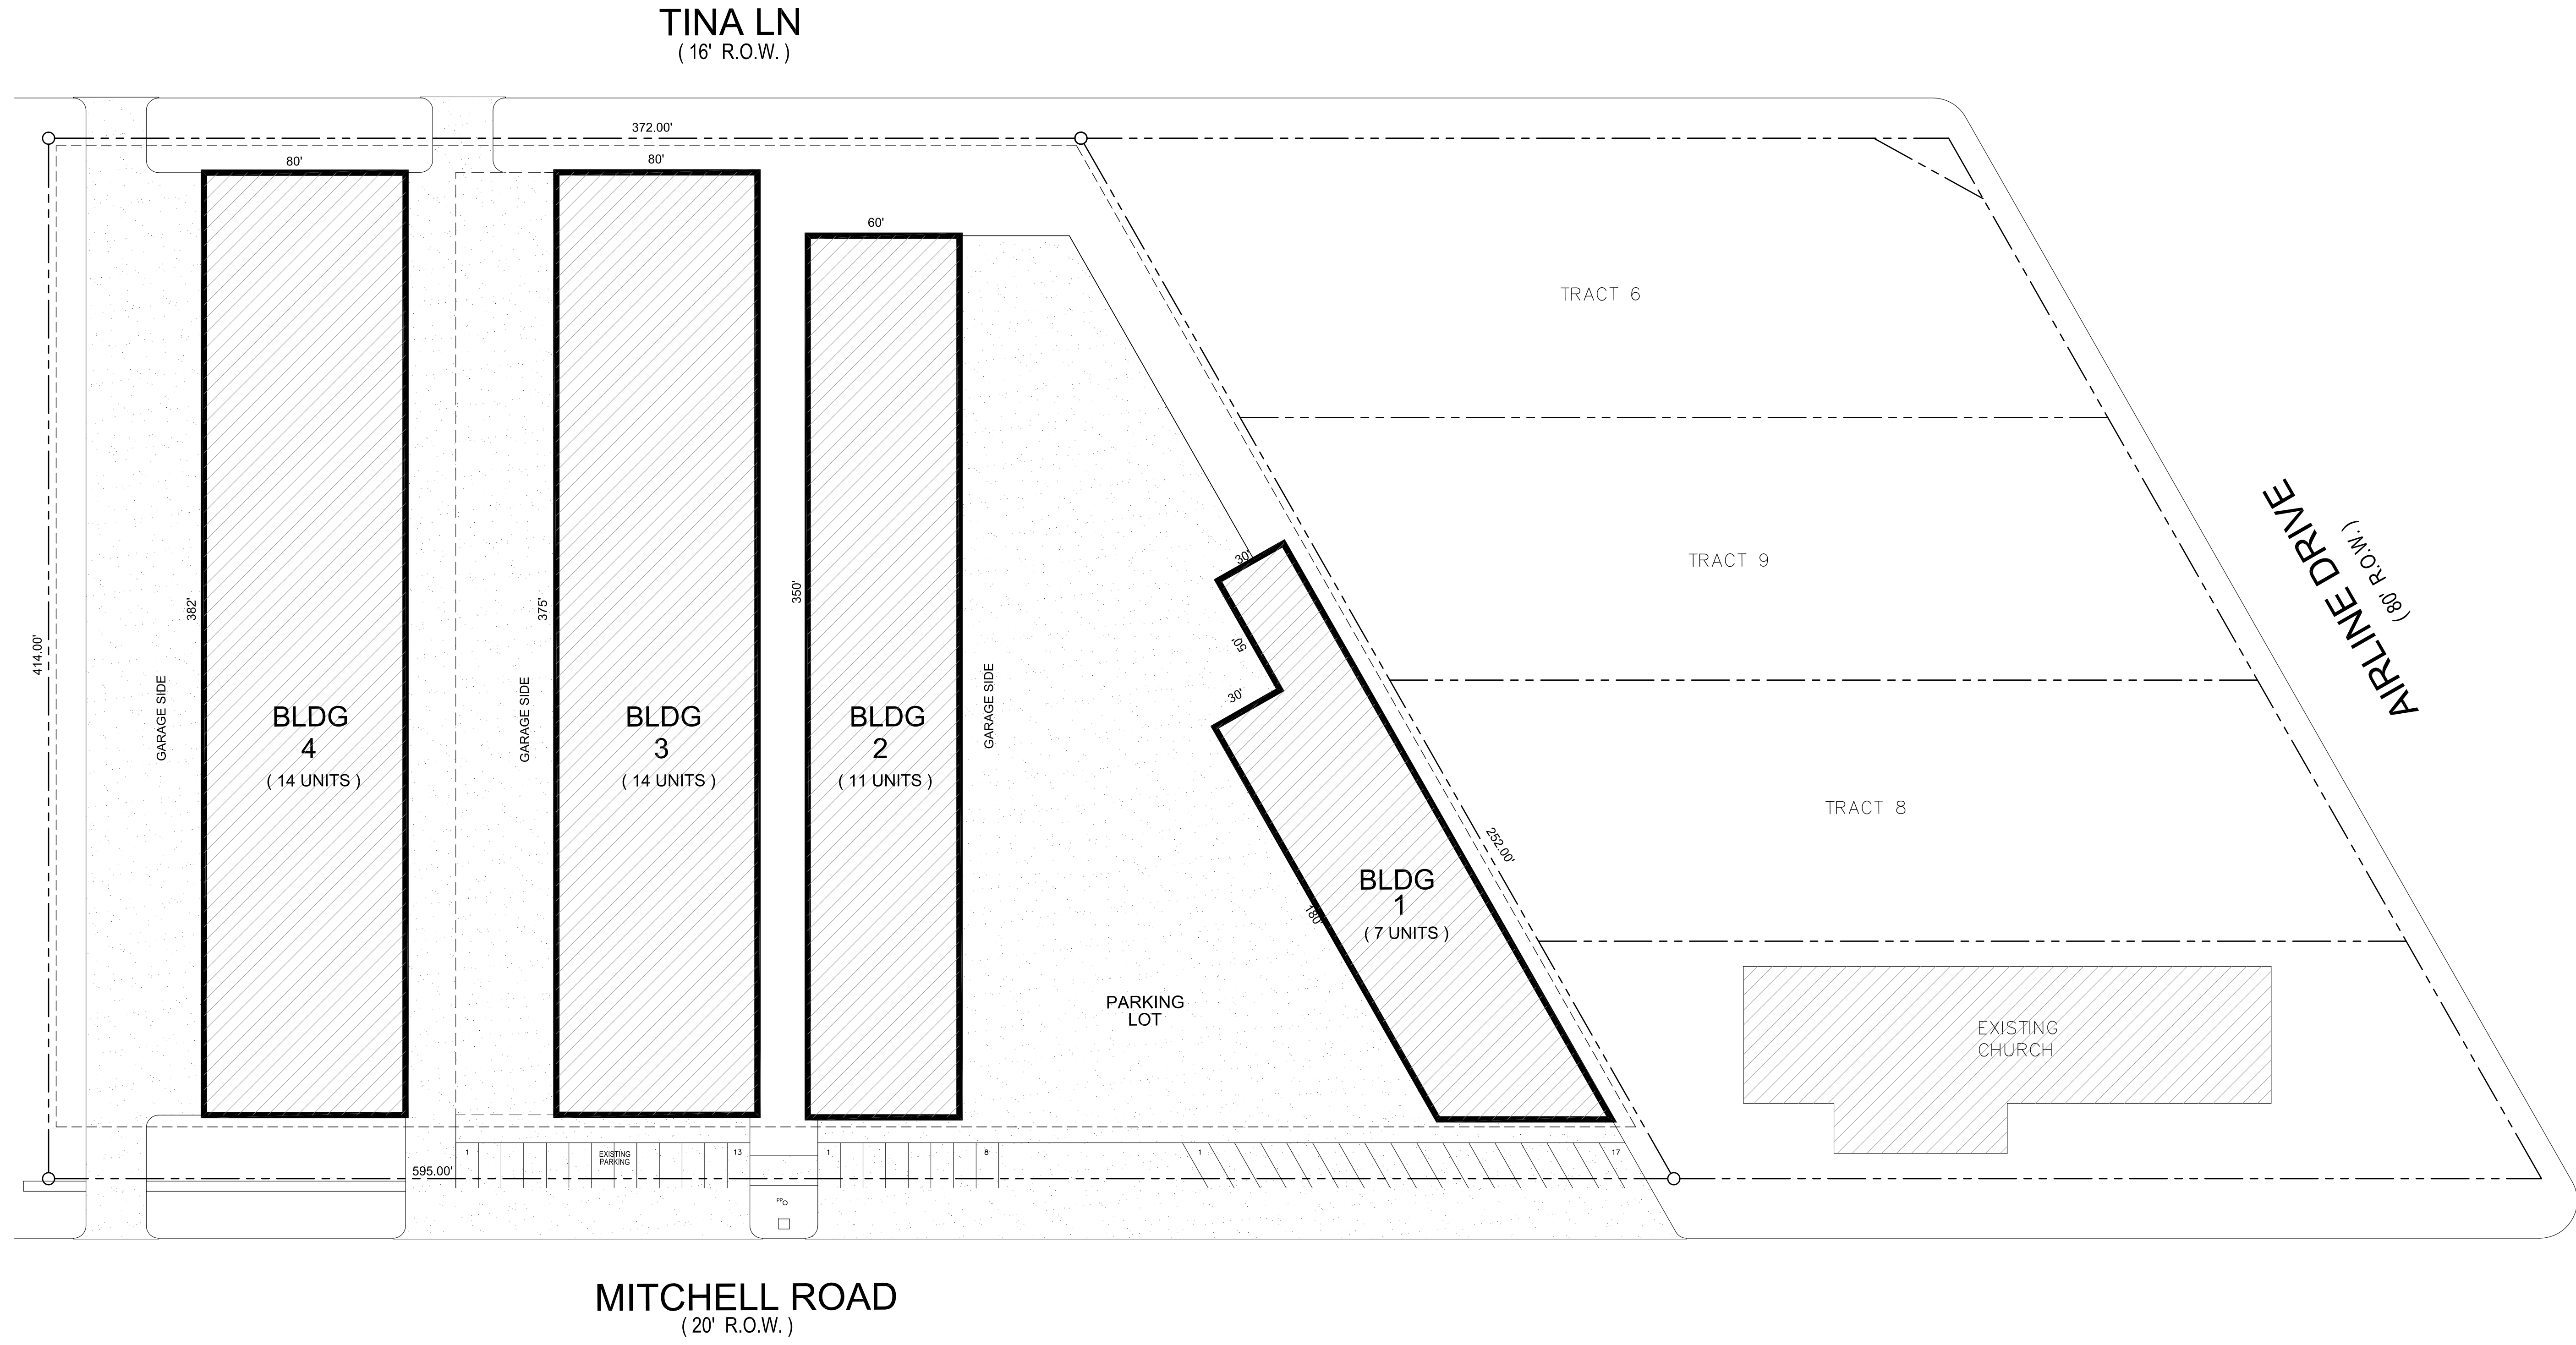

TINA LN
(16' R.O.W.)

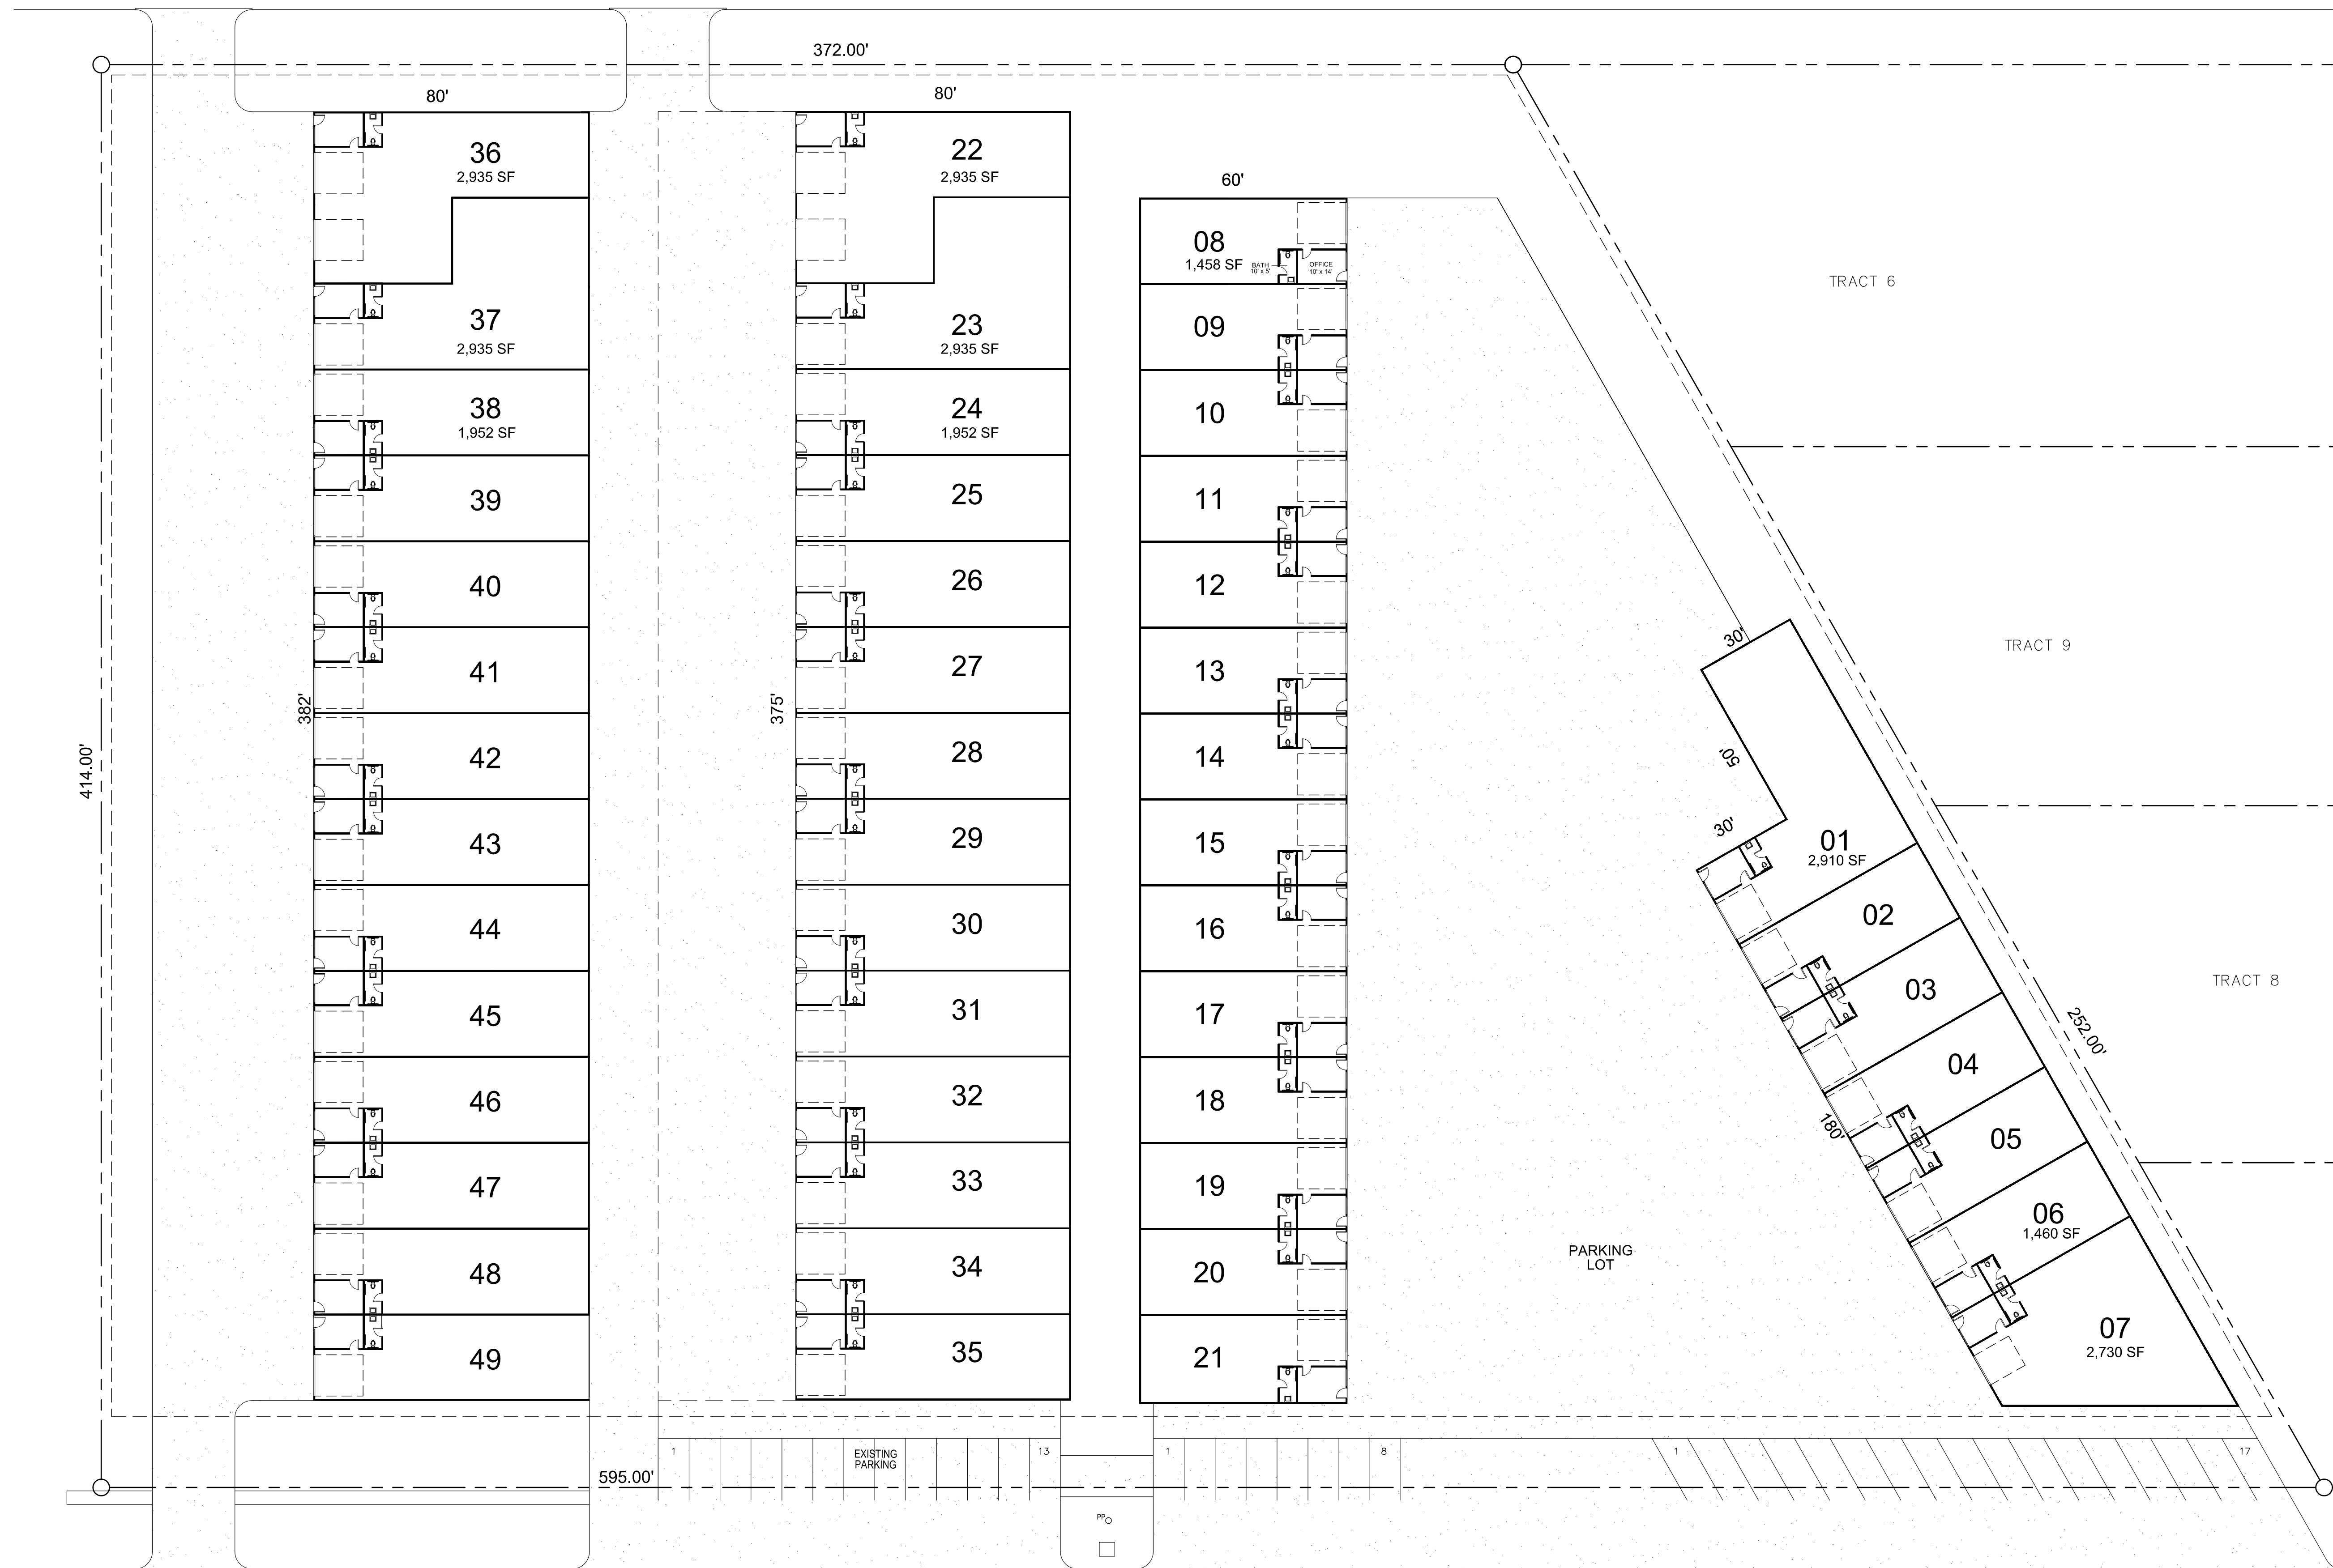

MITCHELL ROAD
(20' R.O.W.)

JL STUDIO
WWW.JLSTUDIO.COM
713-570-6271
CONTACT@JLSTUDIO.COM

COVINGTON DEVELOPMENT LLC
WAREHOUSE RENOVATION
180 MITCHELL ROAD
HOUSTON, TX 77037



ISSUES AND REVISIONS

01/20/22 ISSUE FOR
DESIGN REVIEW

INTERIM REVIEW DOCUMENTS



Interim review documents are incomplete and not to be used for regulatory approval, permit, or construction.
NOT FOR CONSTRUCTION

SHEET NO.
A 2.0

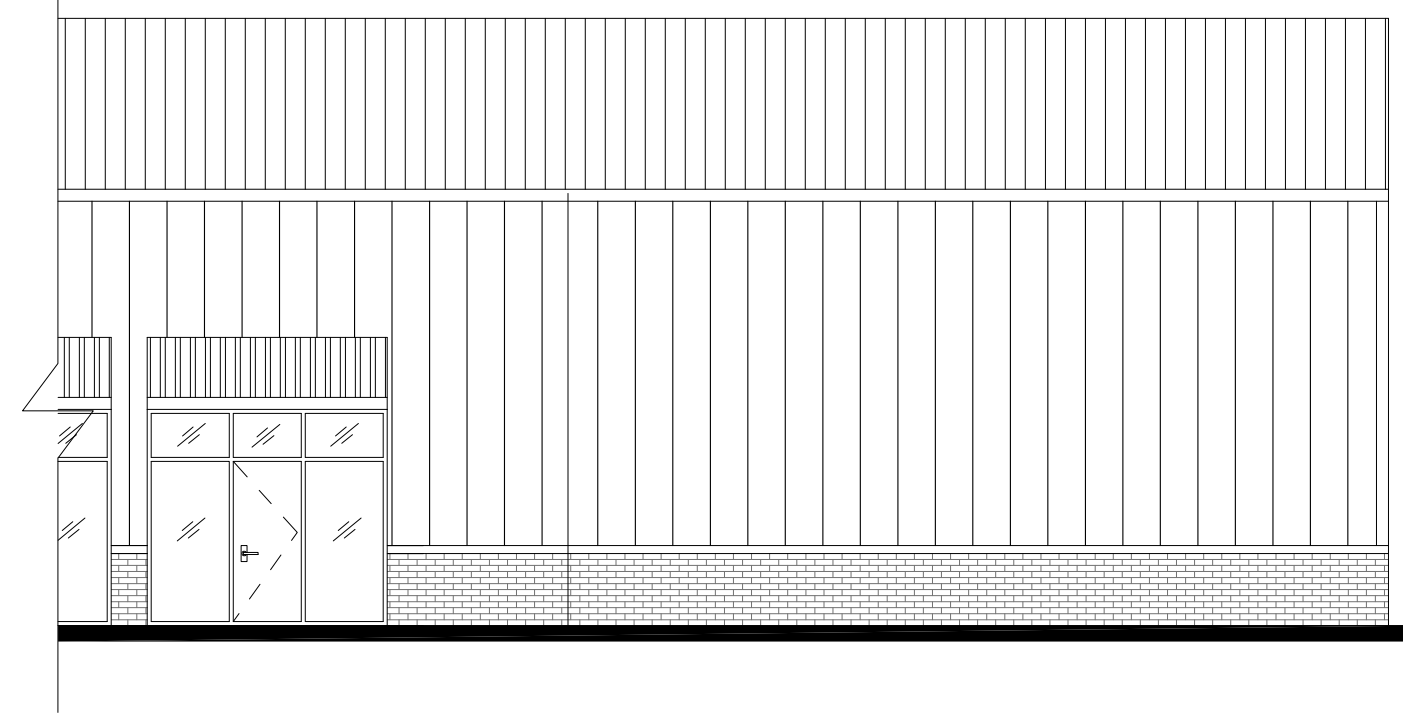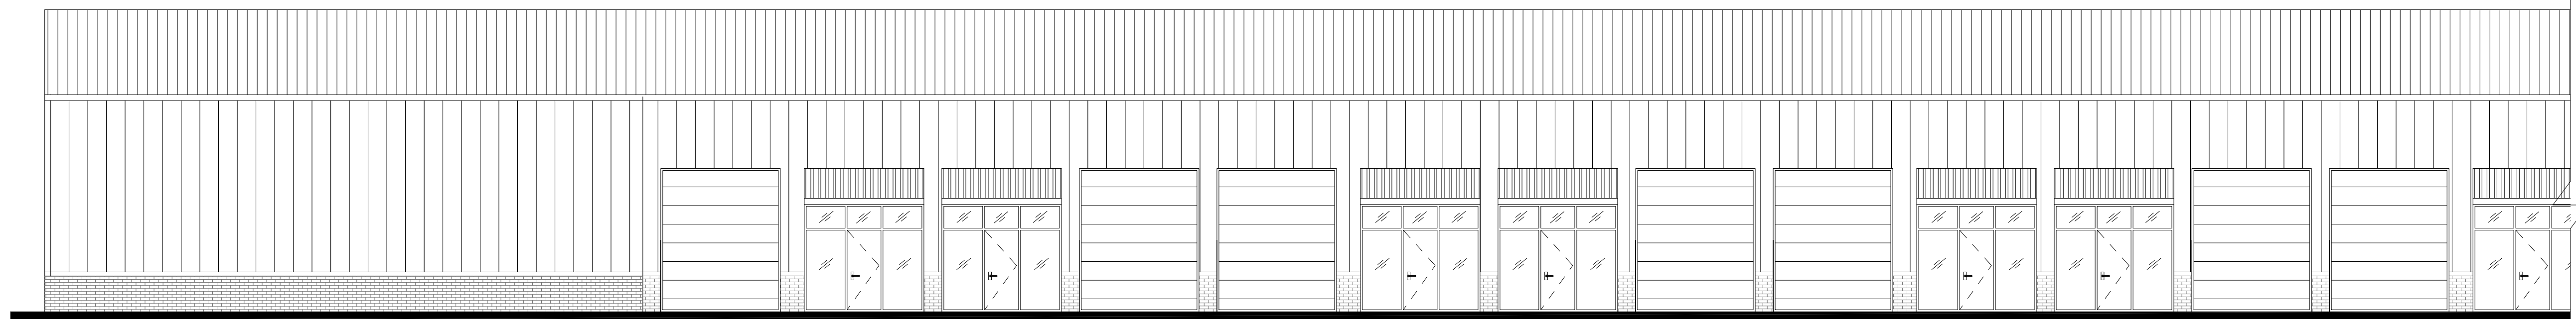


01 BUILDING 1 LEFT ELEVATION

1/8" = 1' - 0"

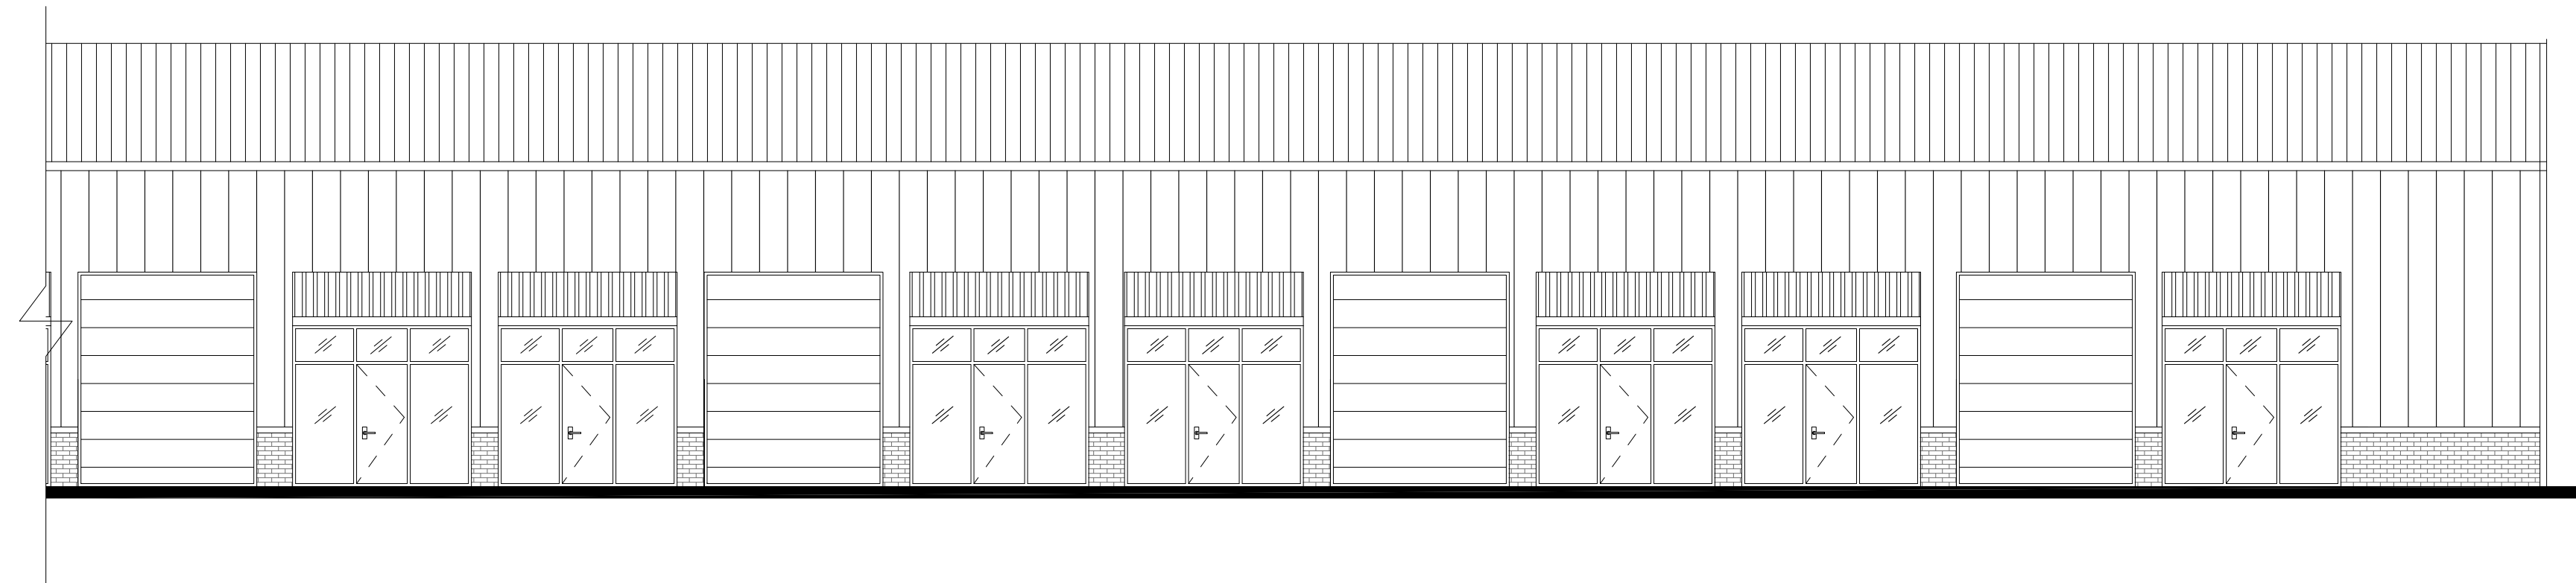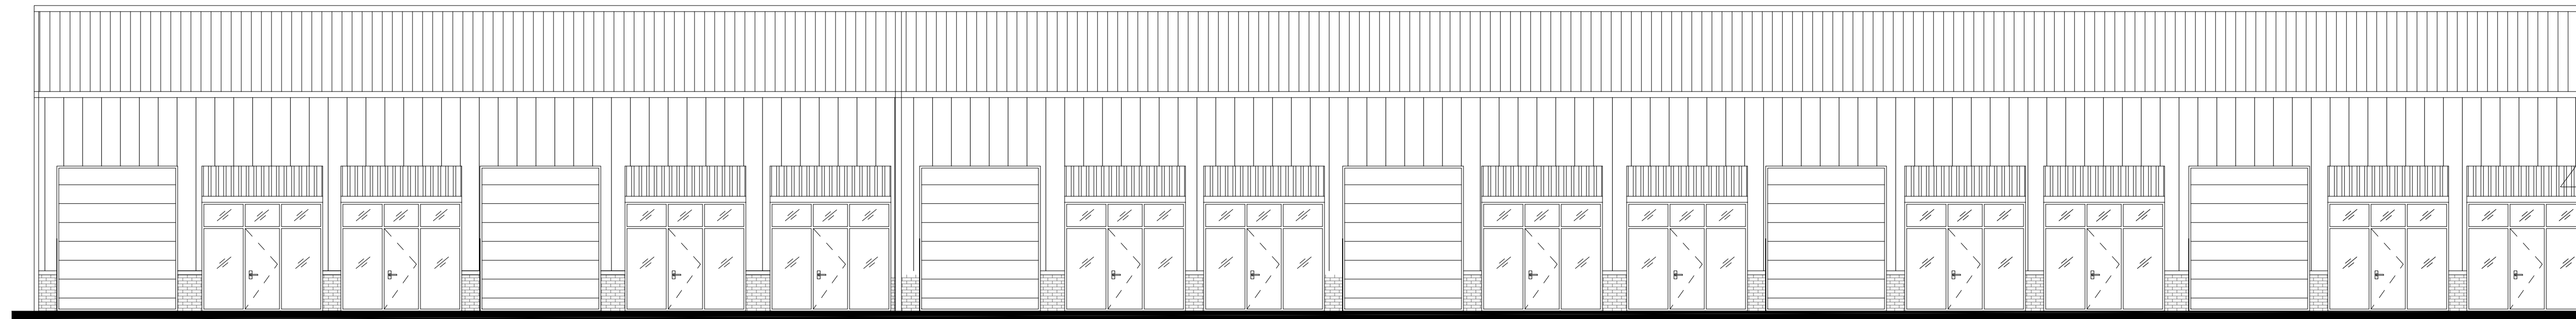

02 BUILDING 2 RIGHT ELEVATION

1/8" = 1' - 0"

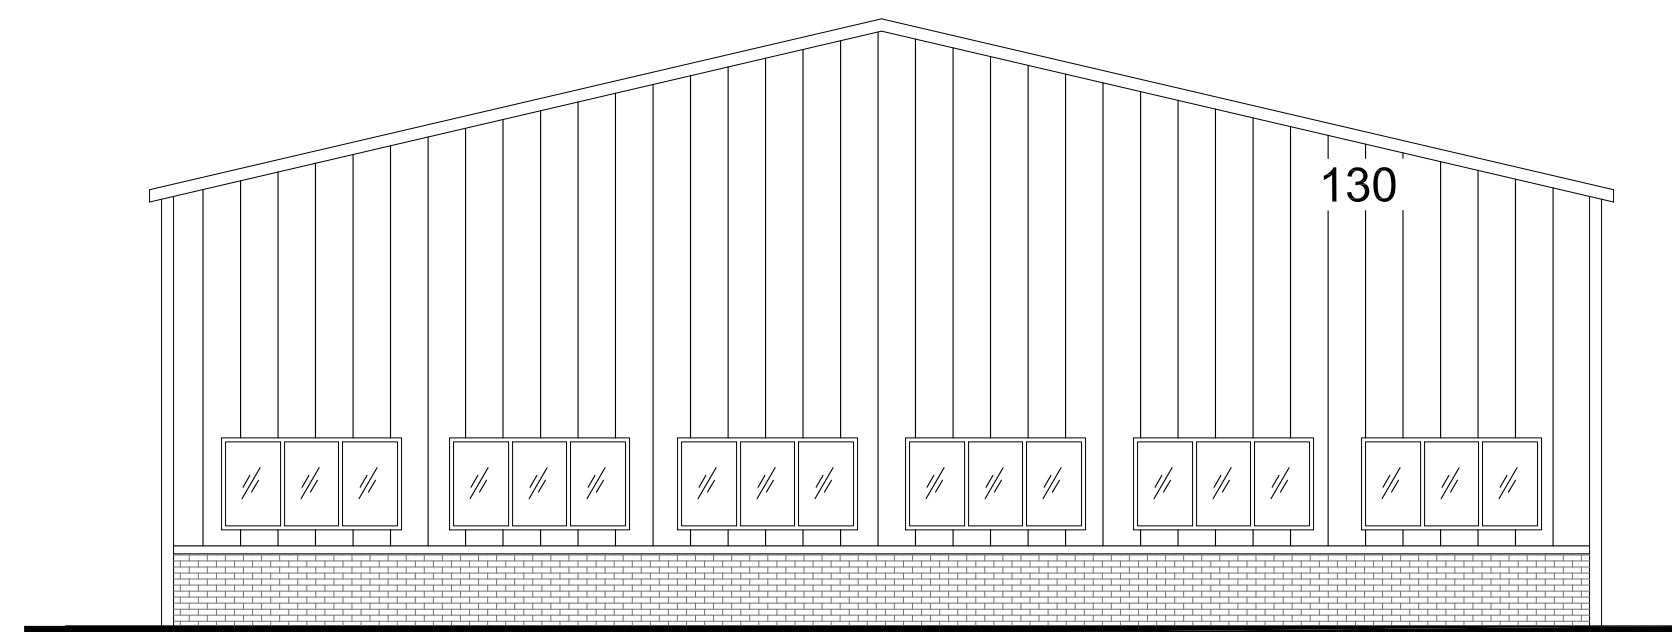

03 BUILDING 2 FRONT ELEVATION

1/8" = 1' - 0"

JL STUDIO
WWW.JLSTUDIO
713-570-6271
CONTACT@JLSTUDIO

COVINGTON DEVELOPMENT LLC
WAREHOUSE RENOVATION
180 MITCHELL ROAD
HOUSTON, TX 77037

ISSUES AND REVISIONS

01/20/22 ISSUE FOR
DESIGN REVIEW

INTERIM REVIEW DOCUMENTS

Interim review documents are incomplete and not to be used for regulatory approval, permit, or construction.

**NOT FOR
CONSTRUCTION**

SHEET NO.

A 3.0