

Dunn and Associates, Inc.
www.dunn-arch.com

ARCHITECTURE • PLANNING
DEVELOPMENT • INTERIORS
5813 FORBES AVENUE
PITTSBURGH, PA 15217
PHONE.412.422.4622
FAX.412.422.4206

NOTE:
ALL INFORMATION PERTAINING TO
NEW CONSTRUCTION PROVIDED
BY DUNN AND ASSOCIATES INC.
SITE PLAN WAS DERIVED FROM
SURVEY PERFORMED BY:

REGISTRATION:

**PROPOSED
DEVELOPMENT OF
FREEDOM
VILLAGE**

1075 FREEDOM ROAD
CRANBERRY TWP. ,PA 16066

THIS DRAWING IS THE PROPERTY
OF DUNN & ASSOCIATES WHO
CLAIMS PROPRIETARY RIGHTS IN
THE MATERIAL DISCLOSED. IT IS
ISSUED IN CONFIDENCE FOR
DESIGN AND/OR CONSTRUCTION
INFORMATION ONLY AND MAY NOT
BE COPIED WITHOUT SPECIFIC
WRITTEN PERMISSION FROM DUNN
& ASSOCIATES.
ALL DIMENSIONS AND EXISTING
CONDITIONS SHALL BE CHECKED
AND VERIFIED BY THE
CONTRACTOR AT THE SITE.

REVISIONS:

PROJECT NUMBER 2462
DATE JUNE 9, 2006
DRAWN BY EKF
File.com./cran.cent./g101-6

DRAWING TITLE:

FLOOR
PLAN


DRAWING NUMBER:

A1.4

SHEET OF

GENERAL NOTES

- G.C. IS RESPONSIBLE TO FIELD VERIFY ALL SURVEY CONDITIONS & DIMENSIONS.
- DO NOT SCALE DRAWINGS! CONTACT ARCHITECT WITH ANY QUESTIONS
- THE PLUMBING FIXTURE COUNT PER TENANT SPACE IS BASED ON AN OCCUPANCY OF NO MORE THAN 10 EMPLOYEES PER SHIFT. SEATING IS ALLOWED.
- MOUNT ELECTRIC WATER COOLERS PER ADA/ ANSI GUIDELINES, PROVIDE BLOCKING AS REQ'D.
- REFER AND COORDINATE W/ MEP DRAWINGS FOR ASSOCIATED WORK.

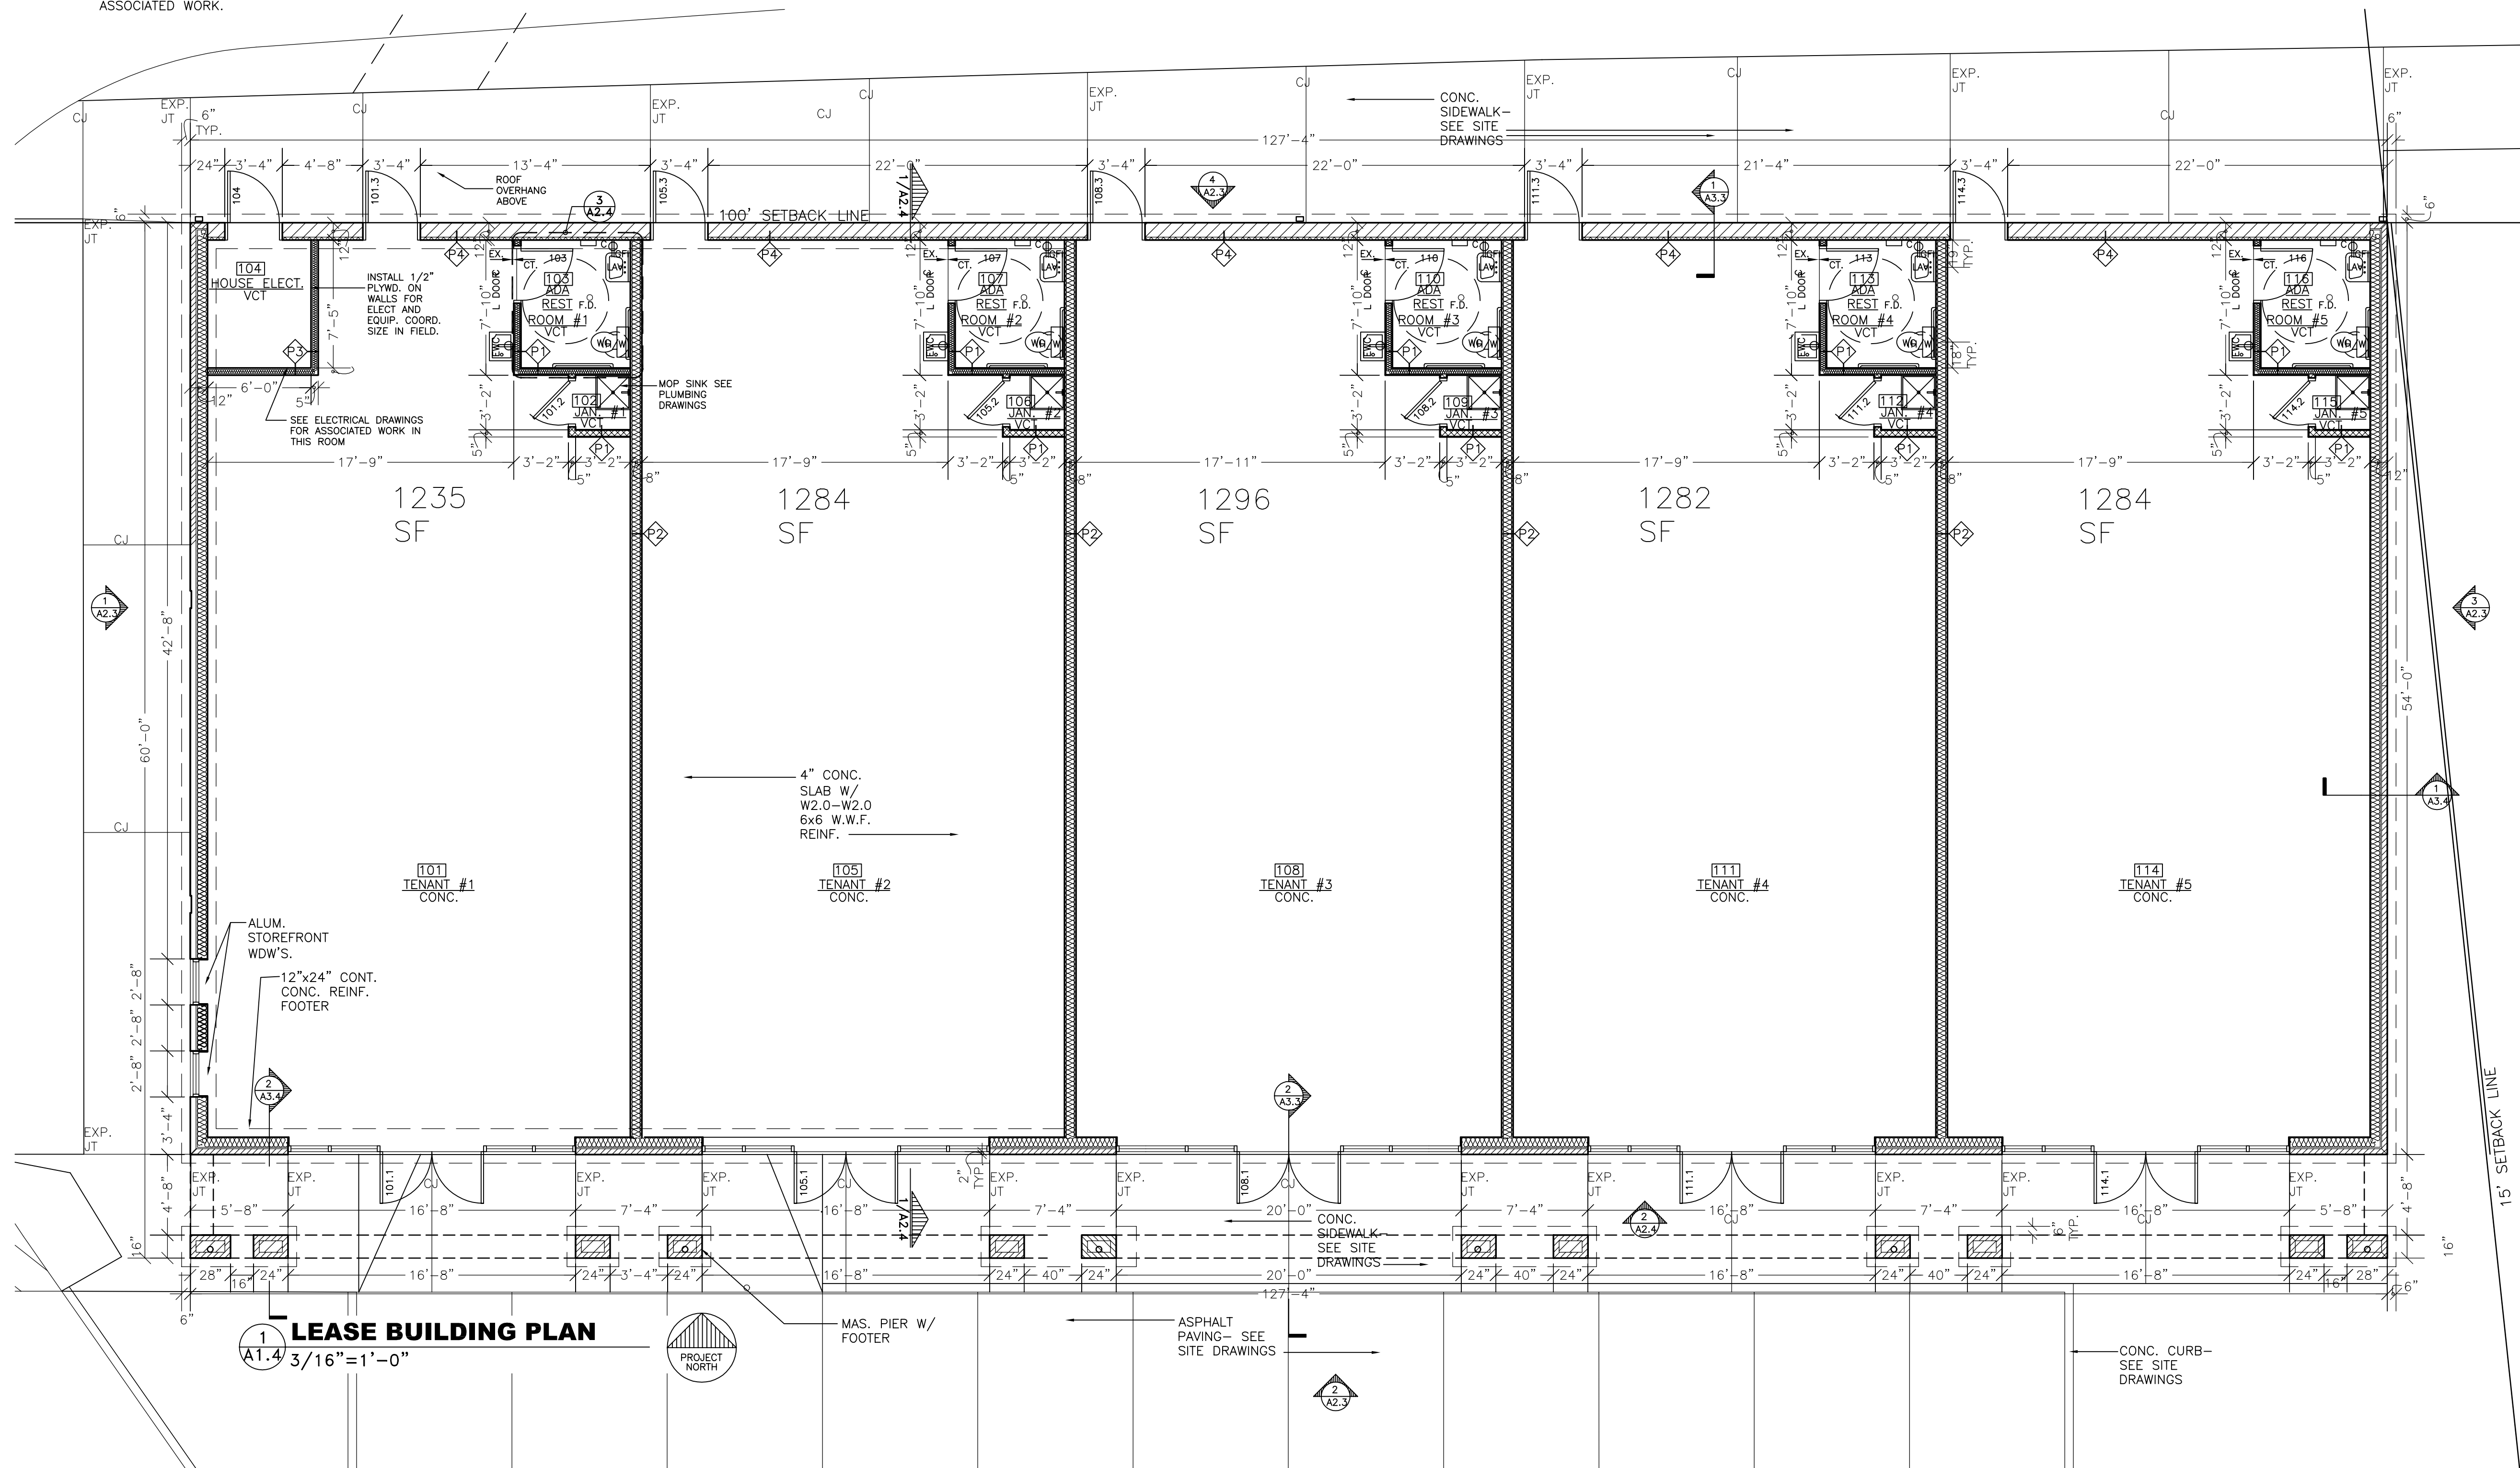

1 LEASE BUILDING PLAN
A1.4 3/16" = 1'-0"

