

**EXISTING / DEMOLITION LEGEND**

- PARTITION TYPES**
- EXISTING PARTITIONS TO REMAIN
  - - - - - EXISTING PARTITIONS TO BE DEMOLISHED, SEE DEMOLITION NOTES
  - EXISTING 1-HOUR PARTITION
  - EXISTING 2-HOUR PARTITION
  - EXISTING 3-HOUR PARTITION

- DEMOLITION TAGS**
- PLAN "DEMO NUMBER" REFER TO DEMOLITION SCHEDULE FOR ADDITIONAL INFORMATION
  - EXISTING ROOM NAME
  - ELEVATION "DEMO NUMBER" REFER TO DEMOLITION SCHEDULE FOR ADDITIONAL INFORMATION
  - REFER TO DEMOLITION SCHEDULE FOR ADDITIONAL INFORMATION
  - DEMO KEYNOTE, REFER TO DEMOLITION KEYNOTES FOR ADDITIONAL INFORMATION

- GRIDLINE TYPE LEGEND**
- EXISTING GRIDLINE
  - NEW / PROPOSED GRIDLINE


- SCOPE OF WORK LEGEND**
- INDICATES AREAS IN PROJECT SCOPE, U.N.O.
  - INDICATES AREAS NOT IN PROJECT SCOPE, U.N.O.

**DEMOLITION KEYNOTES LEGEND (FLOOR PLAN)**

Keynote	Definition
A	WRITE DEMOLITION DEFINITION HERE
B	TBD
C	TBD
D	TBD
E	TBD
F	TBD
G	TBD
H	TBD
I	TBD
J	TBD
K	TBD
L	TBD
M	TBD
N	TBD
O	TBD
P	TBD
Q	TBD
R	TBD
S	TBD
T	TBD
U	TBD
V	TBD
W	TBD
X	TBD
Y	TBD
Z	TBD

**DEMOLITION SCHEDULE**

Demo Number	Exist Room Name	Demolition Keynotes (Refer to Legend for Keynote Definition)
01	SHOWROOM	A,F,G
02	RECEPTION	R,Z,Q
03	SALES	T,B,N

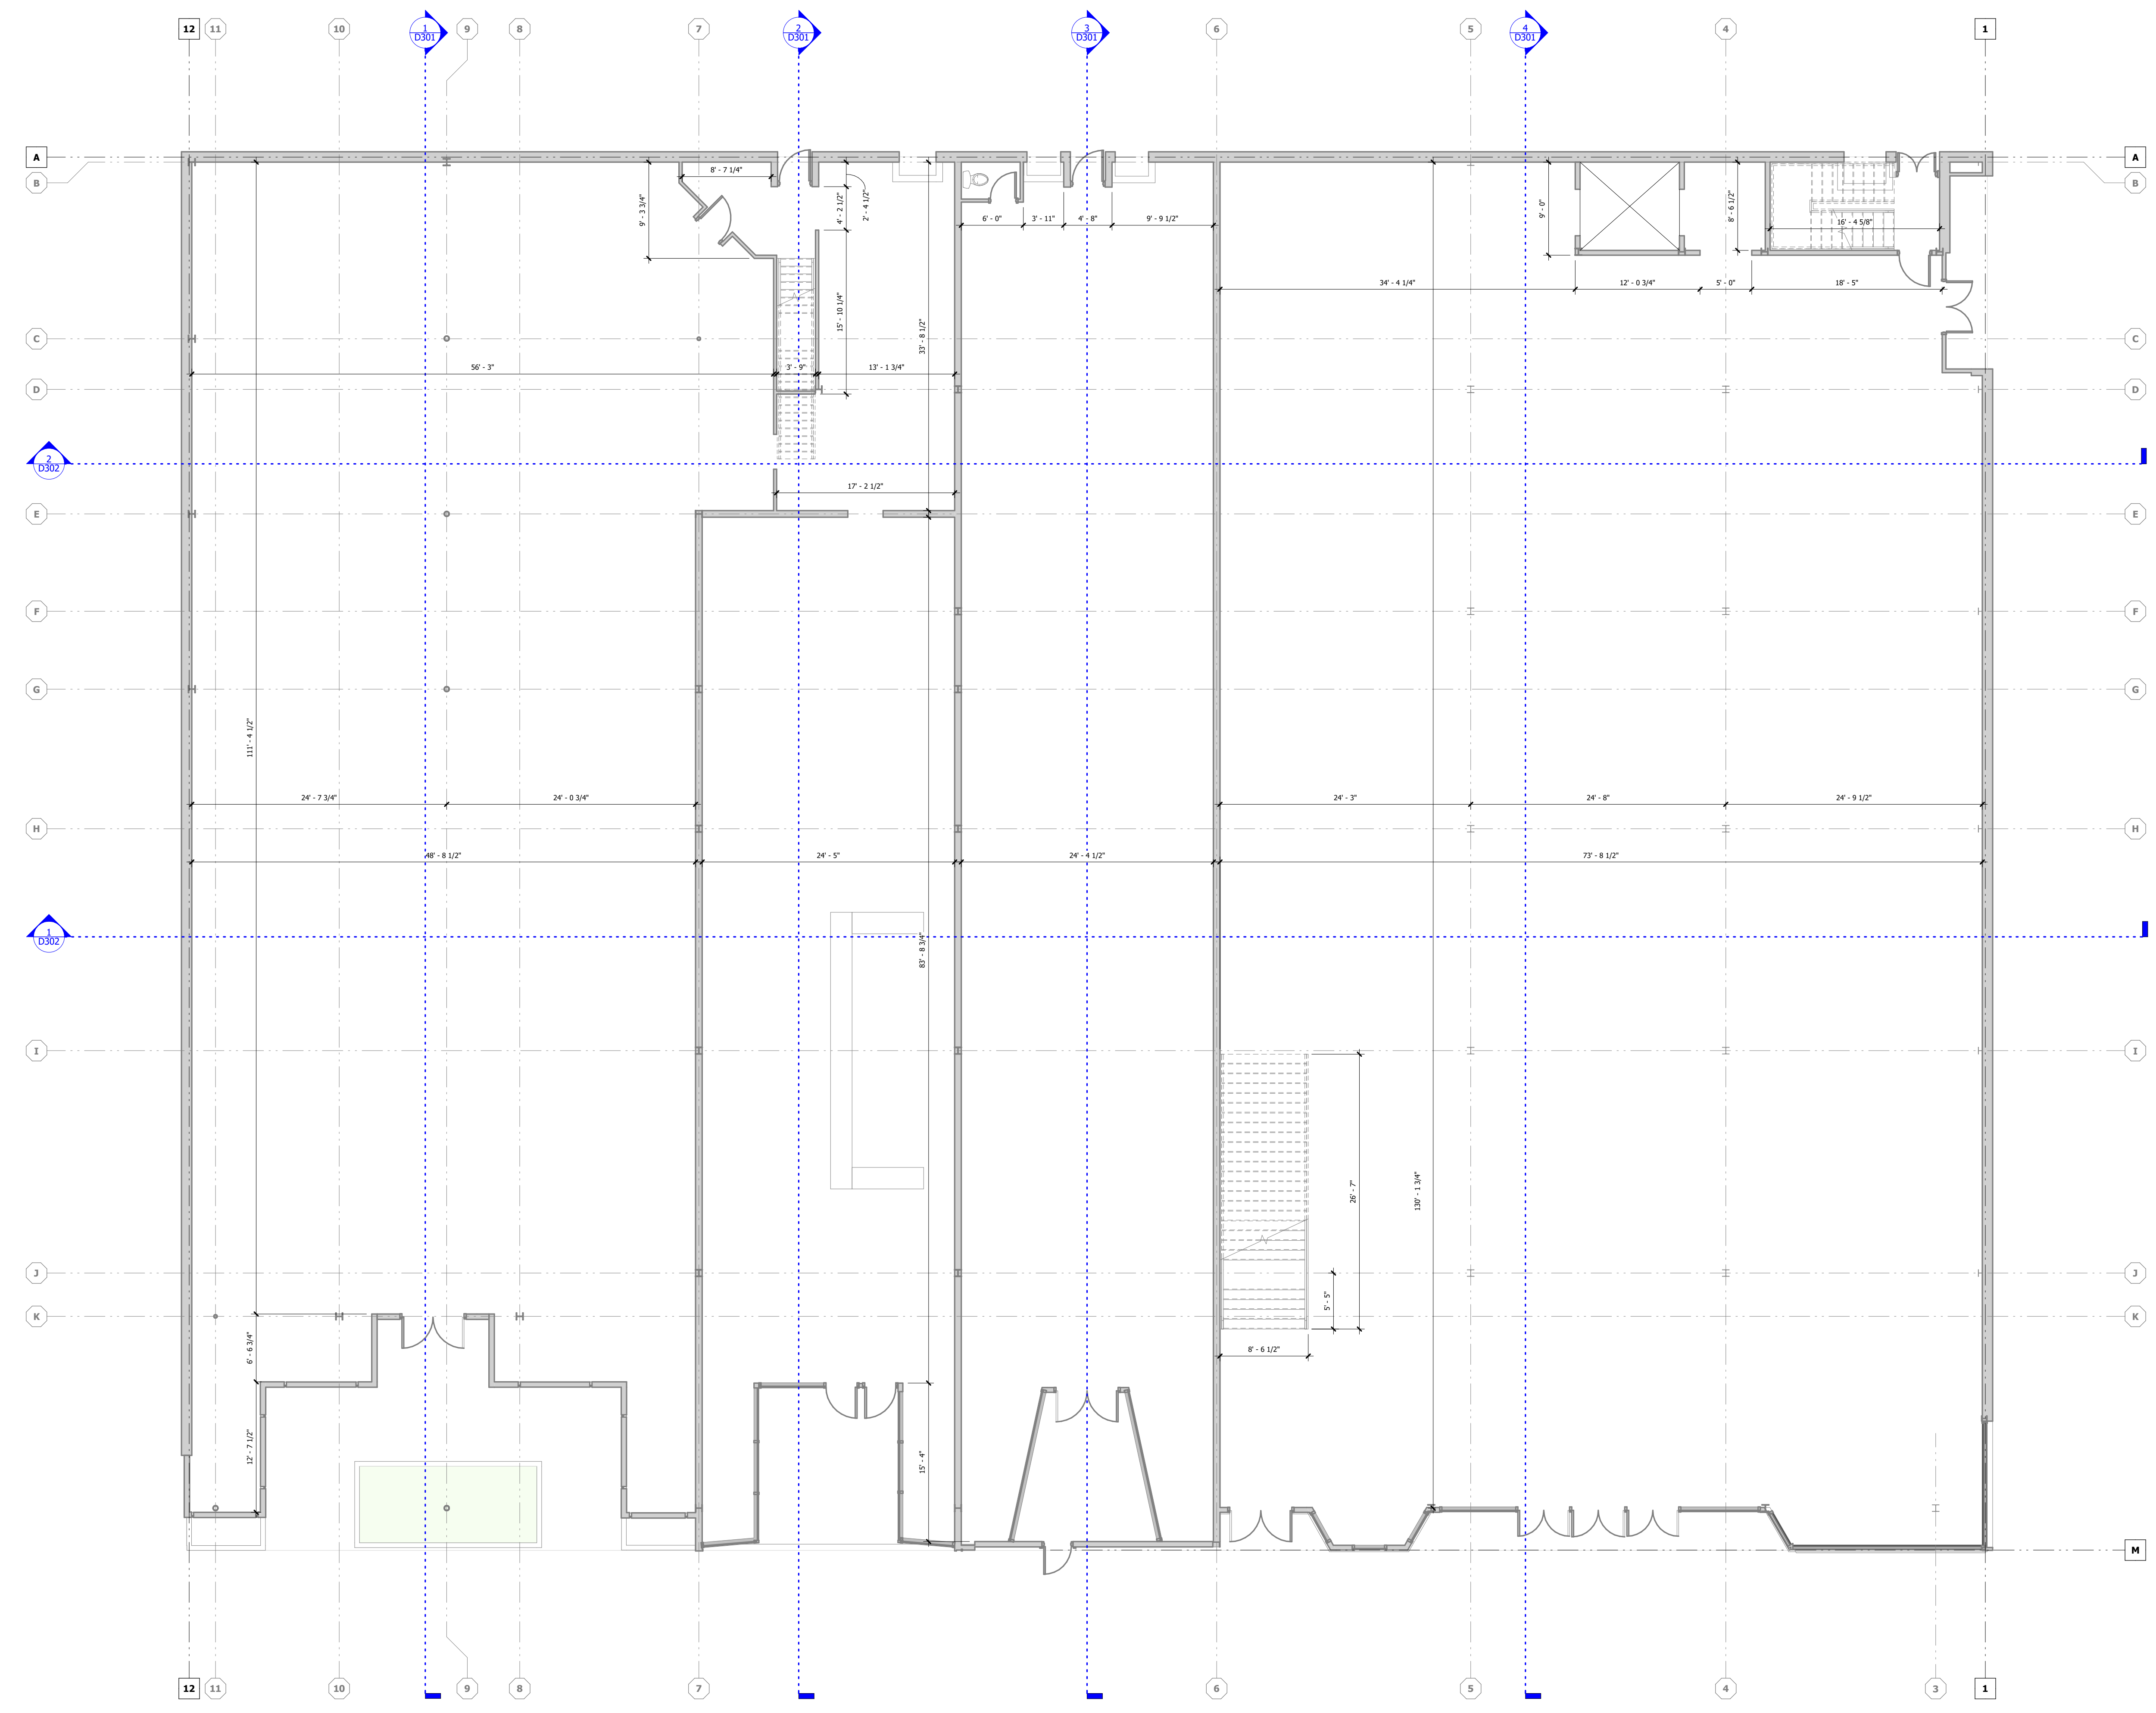

MN | N | 1 Existing / Demo Floor Plan - Level 1  
1/8" = 1'-0"

**Arnold Investments**  
502 6th Street West, Texas City,  
Texas 77550

Copyright (c) 2020 SPARC+, LLC.  
All reports, plans, specifications, computer files, field data, notes and other documents & instruments prepared by SPARC+, LLC shall retain all common law, statutory and other reserved rights, including copyright therein.

This drawing may not be reproduced in whole or in part without written permission of SPARC+, LLC. It is to be returned upon request. Scale as noted are only valid on the original drawings.

Rev	Date	Comments

Signed & Sealed :  
Sheet Title :  
**Existing / Demolition Plan - Level 1**  
Sheet Number :  
**D101**

not released for construction

**EXISTING / DEMOLITION LEGEND**

- PARTITION TYPES**
- EXISTING PARTITIONS TO REMAIN
  - EXISTING PARTITIONS TO BE DEMOLISHED, SEE DEMOLITION NOTES
  - EXISTING 1-HOUR PARTITION
  - EXISTING 2-HOUR PARTITION
  - EXISTING 3-HOUR PARTITION
- DEMOLITION TAGS**
- PLAN "DEMO NUMBER" REFER TO DEMOLITION SCHEDULE FOR ADDITIONAL INFORMATION
  - EXISTING ROOM NAME
  - ELEVATION "DEMO NUMBER" REFER TO DEMOLITION SCHEDULE FOR ADDITIONAL INFORMATION
  - DEMO KEYNOTE, REFER TO DEMOLITION KEYNOTES FOR ADDITIONAL INFORMATION

- GRIDLINE TYPE LEGEND**
- EXISTING GRIDLINE
  - NEW / PROPOSED GRIDLINE


- SCOPE OF WORK LEGEND**
- INDICATES AREAS IN PROJECT SCOPE, U.N.C.
  - INDICATES AREAS NOT IN PROJECT SCOPE, U.N.C.

**DEMOLITION KEYNOTES LEGEND (FLOOR PLAN)**

Keynote	Definition
A	WRITE DEMOLITION DEFINITION HERE
B	TBD
C	TBD
D	TBD
E	TBD
F	TBD
G	TBD
H	TBD
I	TBD
J	TBD
K	TBD
L	TBD
M	TBD
N	TBD
O	TBD
P	TBD
Q	TBD
R	TBD
S	TBD
T	TBD
U	TBD
V	TBD
W	TBD
X	TBD
Y	TBD
Z	TBD

**DEMOLITION SCHEDULE**

Demo Number	Exist Room Name	Demolition Keynotes (Refer to Legend for Keynote Definition)
01	SHOWROOM	A,F,G
02	RECEPTION	R,Z,Q
03	SALES	T,B,N

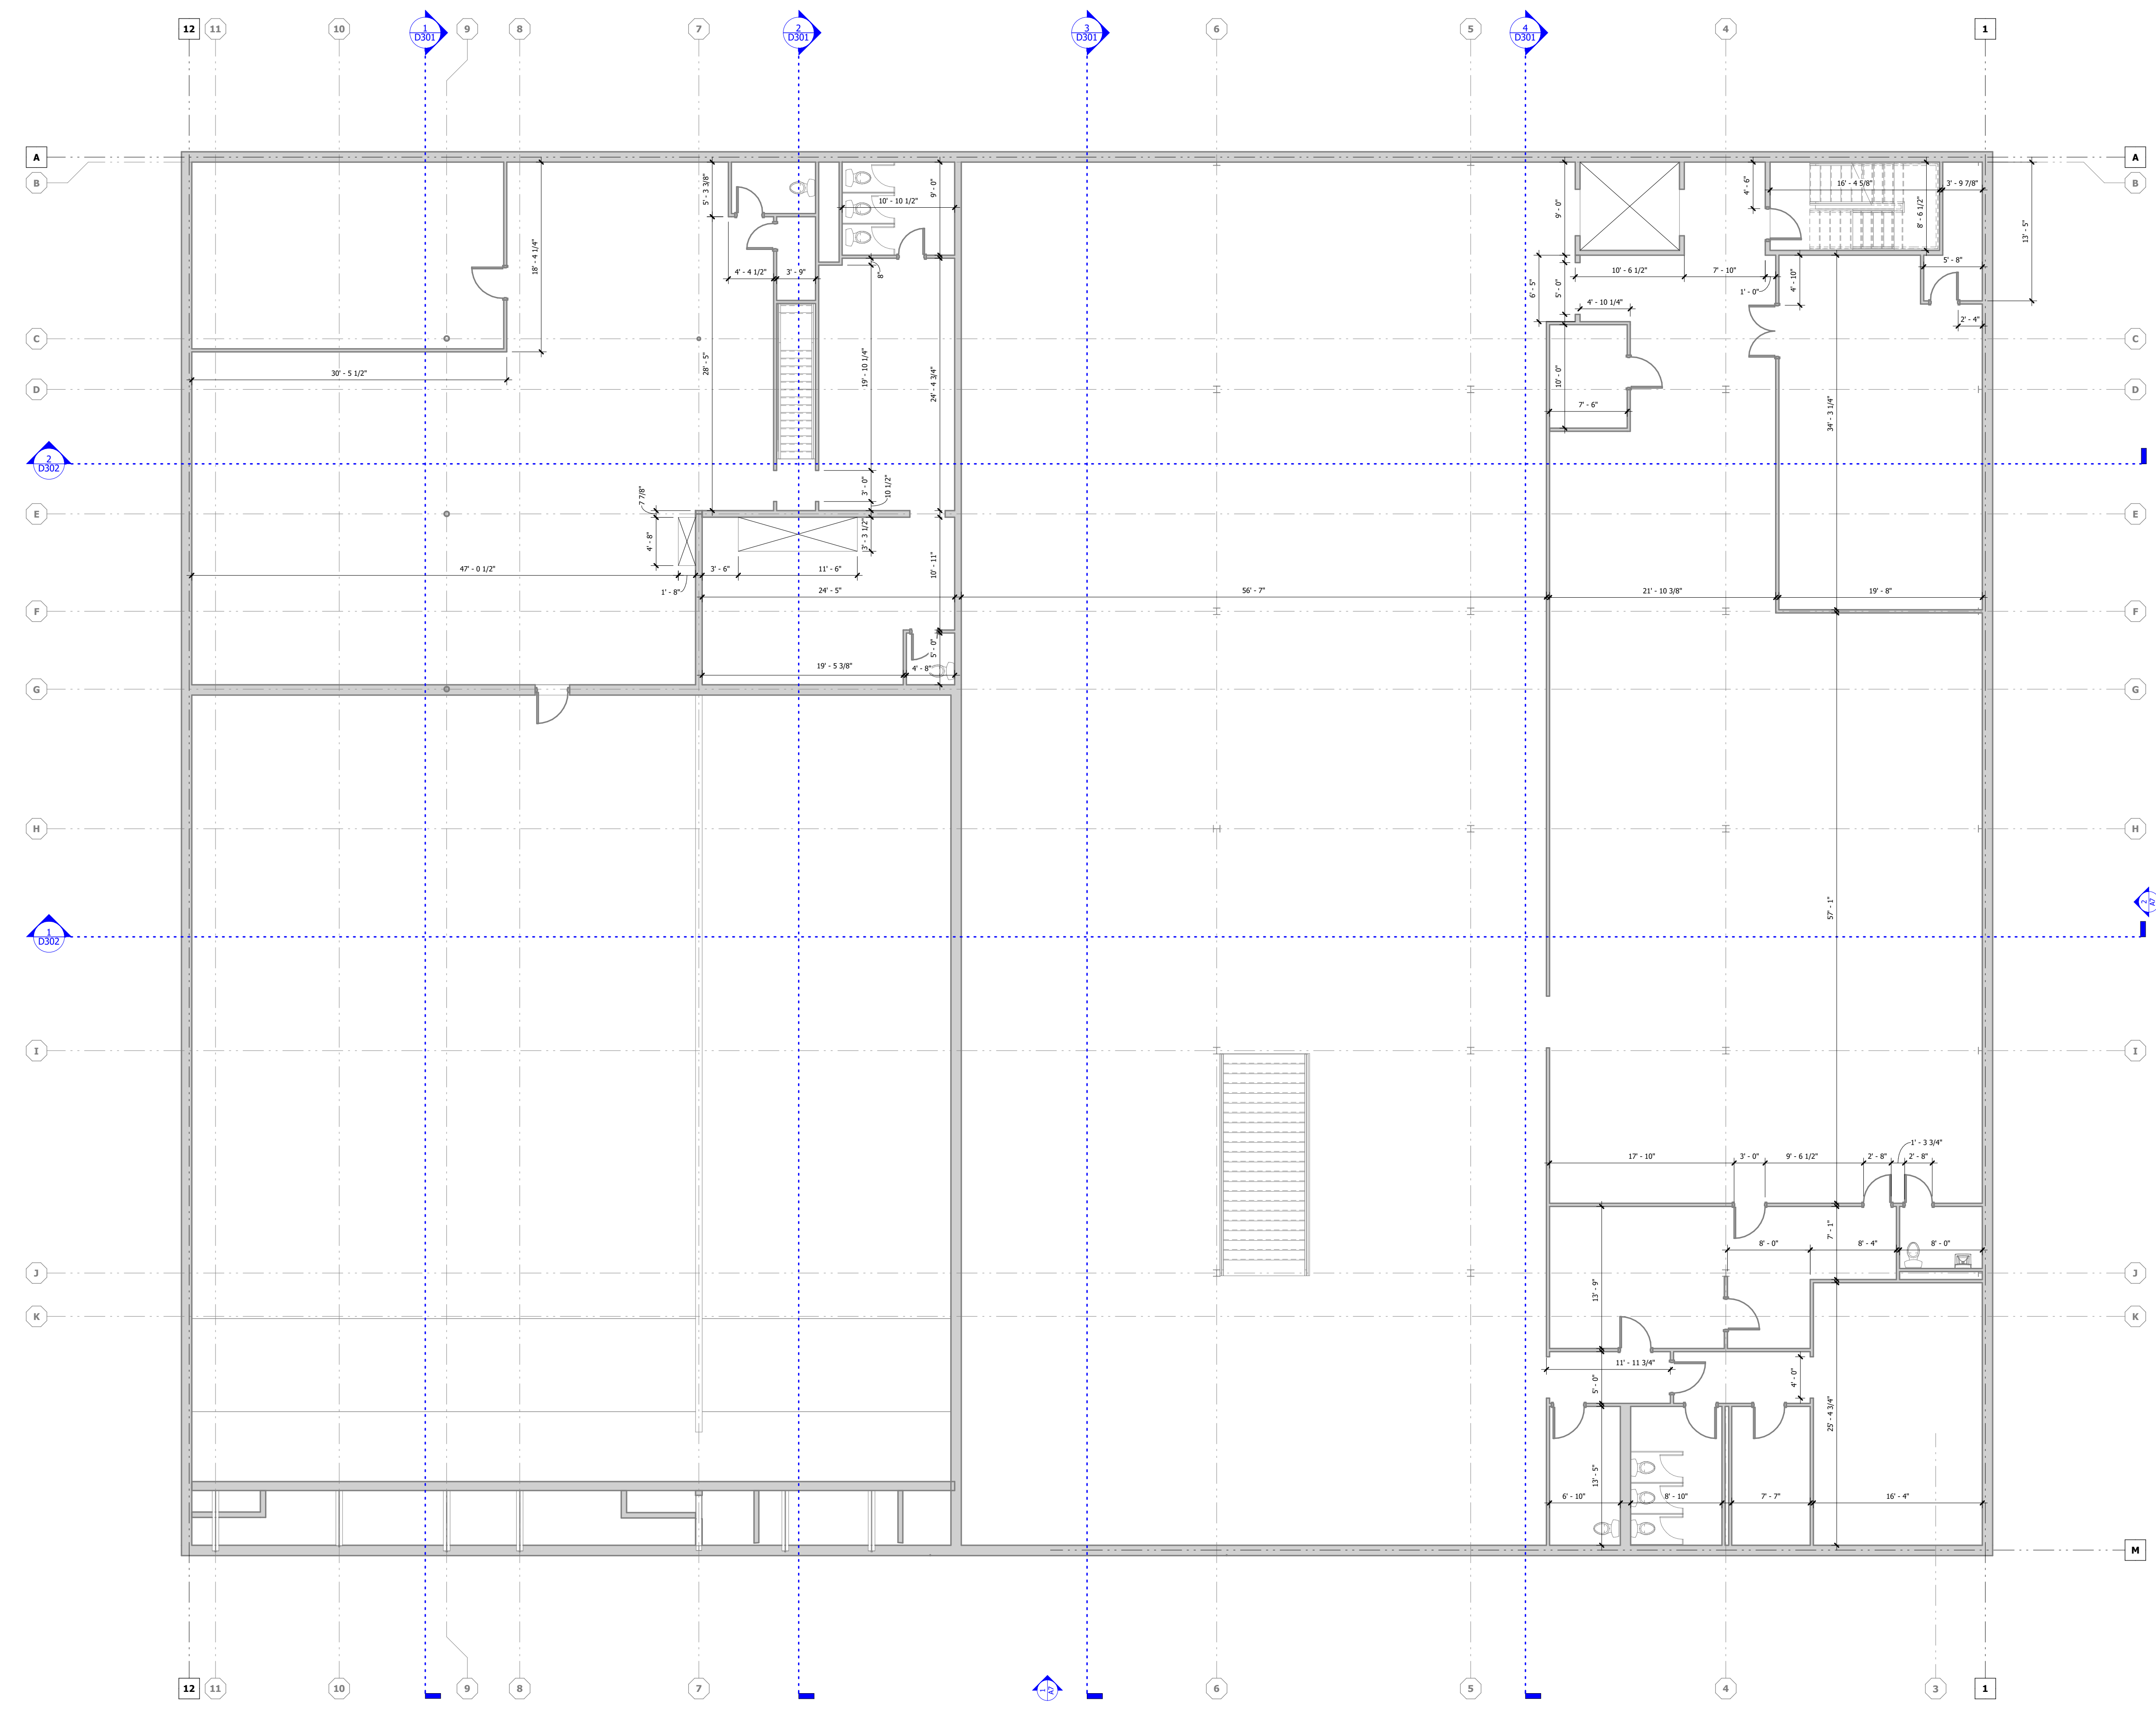


MN | N | 1 Existing Demolition Plan - Level 2  
 1/8" = 1'-0"

Arnold Investments  
 502 6th Street West, Texas City,  
 Texas 77550


Copyright (c) 2020 SPARC+, LLC.  
 All reports, plans, specifications, computer files, field data, notes and other documents & instruments prepared by SPARC+, LLC shall retain all common law, statutory and other reserved rights, including copyright therein.

Rev	Date	Comments

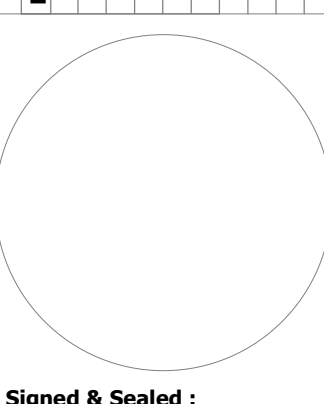


Signed & Sealed :  
 Sheet Title :  
 Existing / Demolition Plan - Level 2  
 Sheet Number :  
**D102**

not released for construction

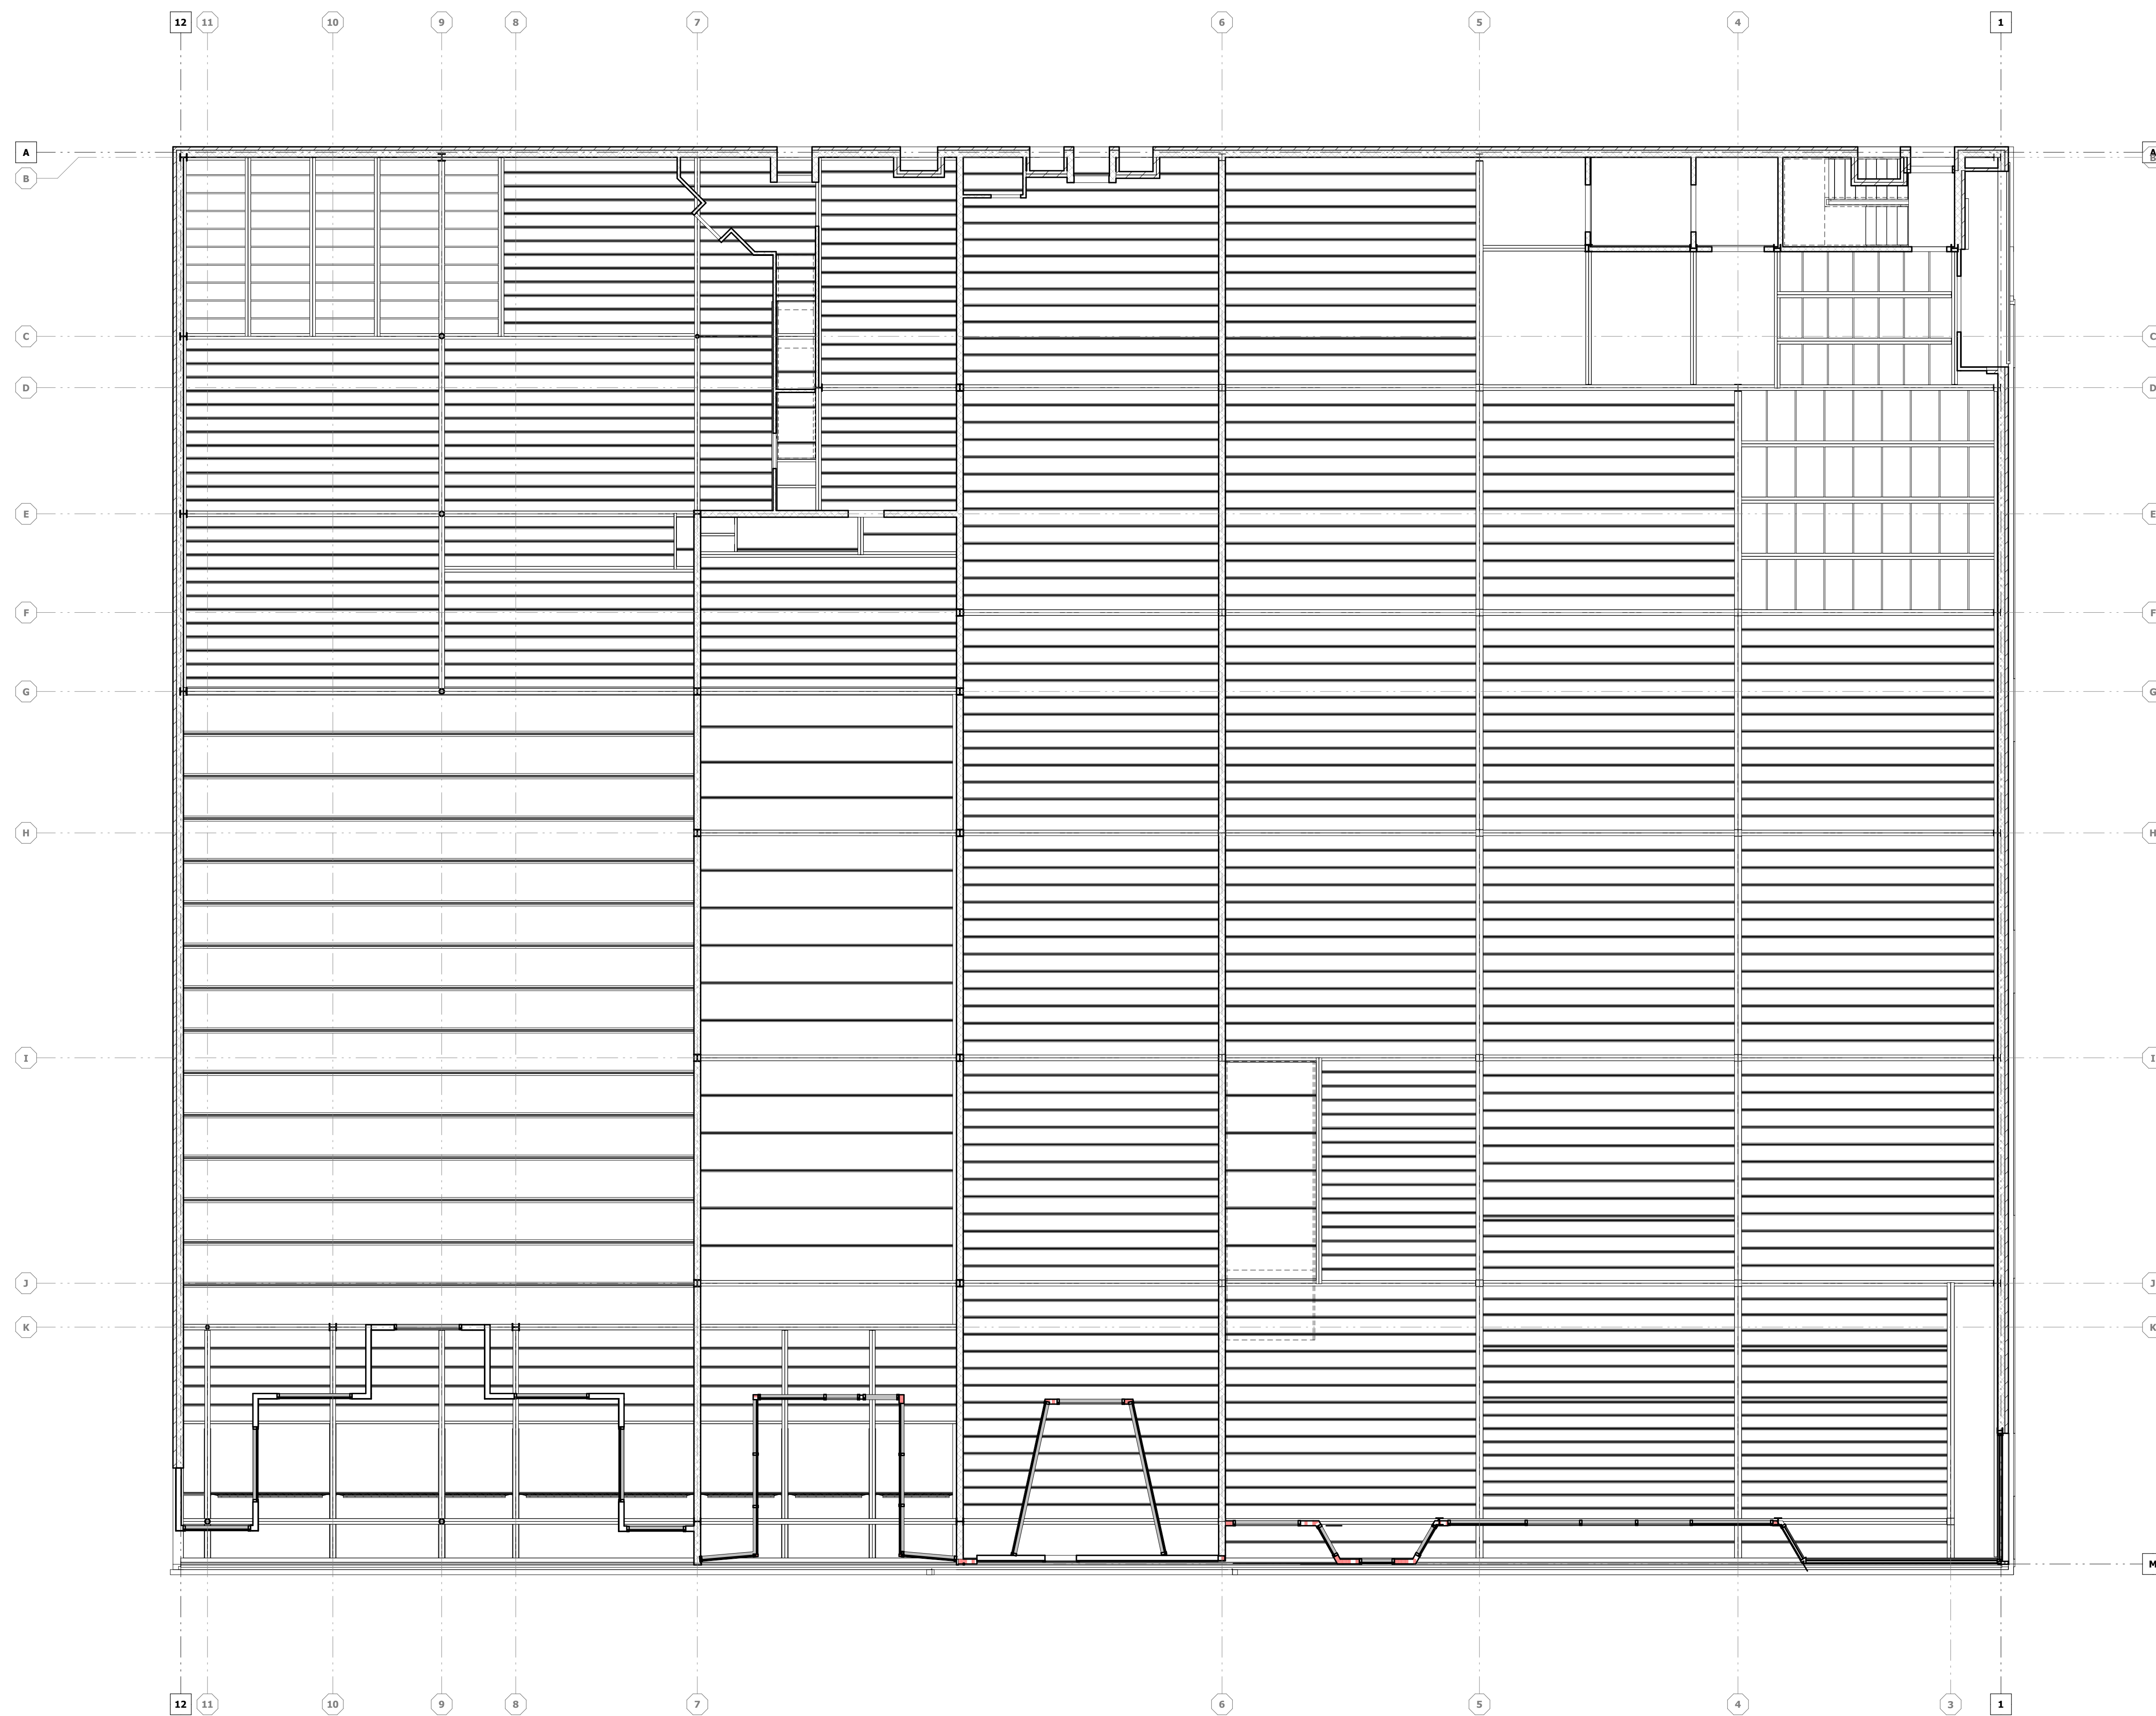

MN N 1 Existing / Demolition RCP - Level 1  
1/8" = 1'-0"


Rev	Date	Comments

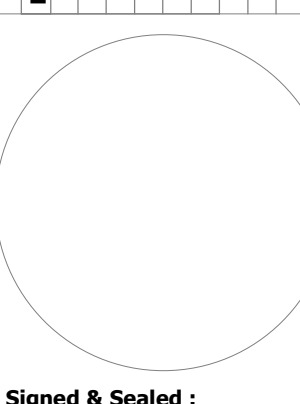



MN NA 1 Existing / Demolition RCP - Level 2  
1/8" = 1'-0"

Rev	Date	Comments

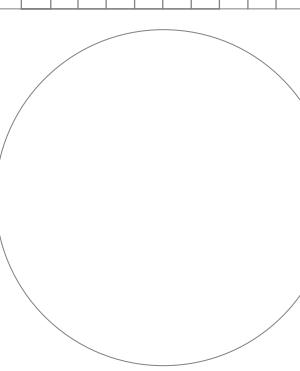


Signed & Sealed :

Sheet Title :


Existing /  
Demolition RCP -  
Level 2

Sheet Number :


D142

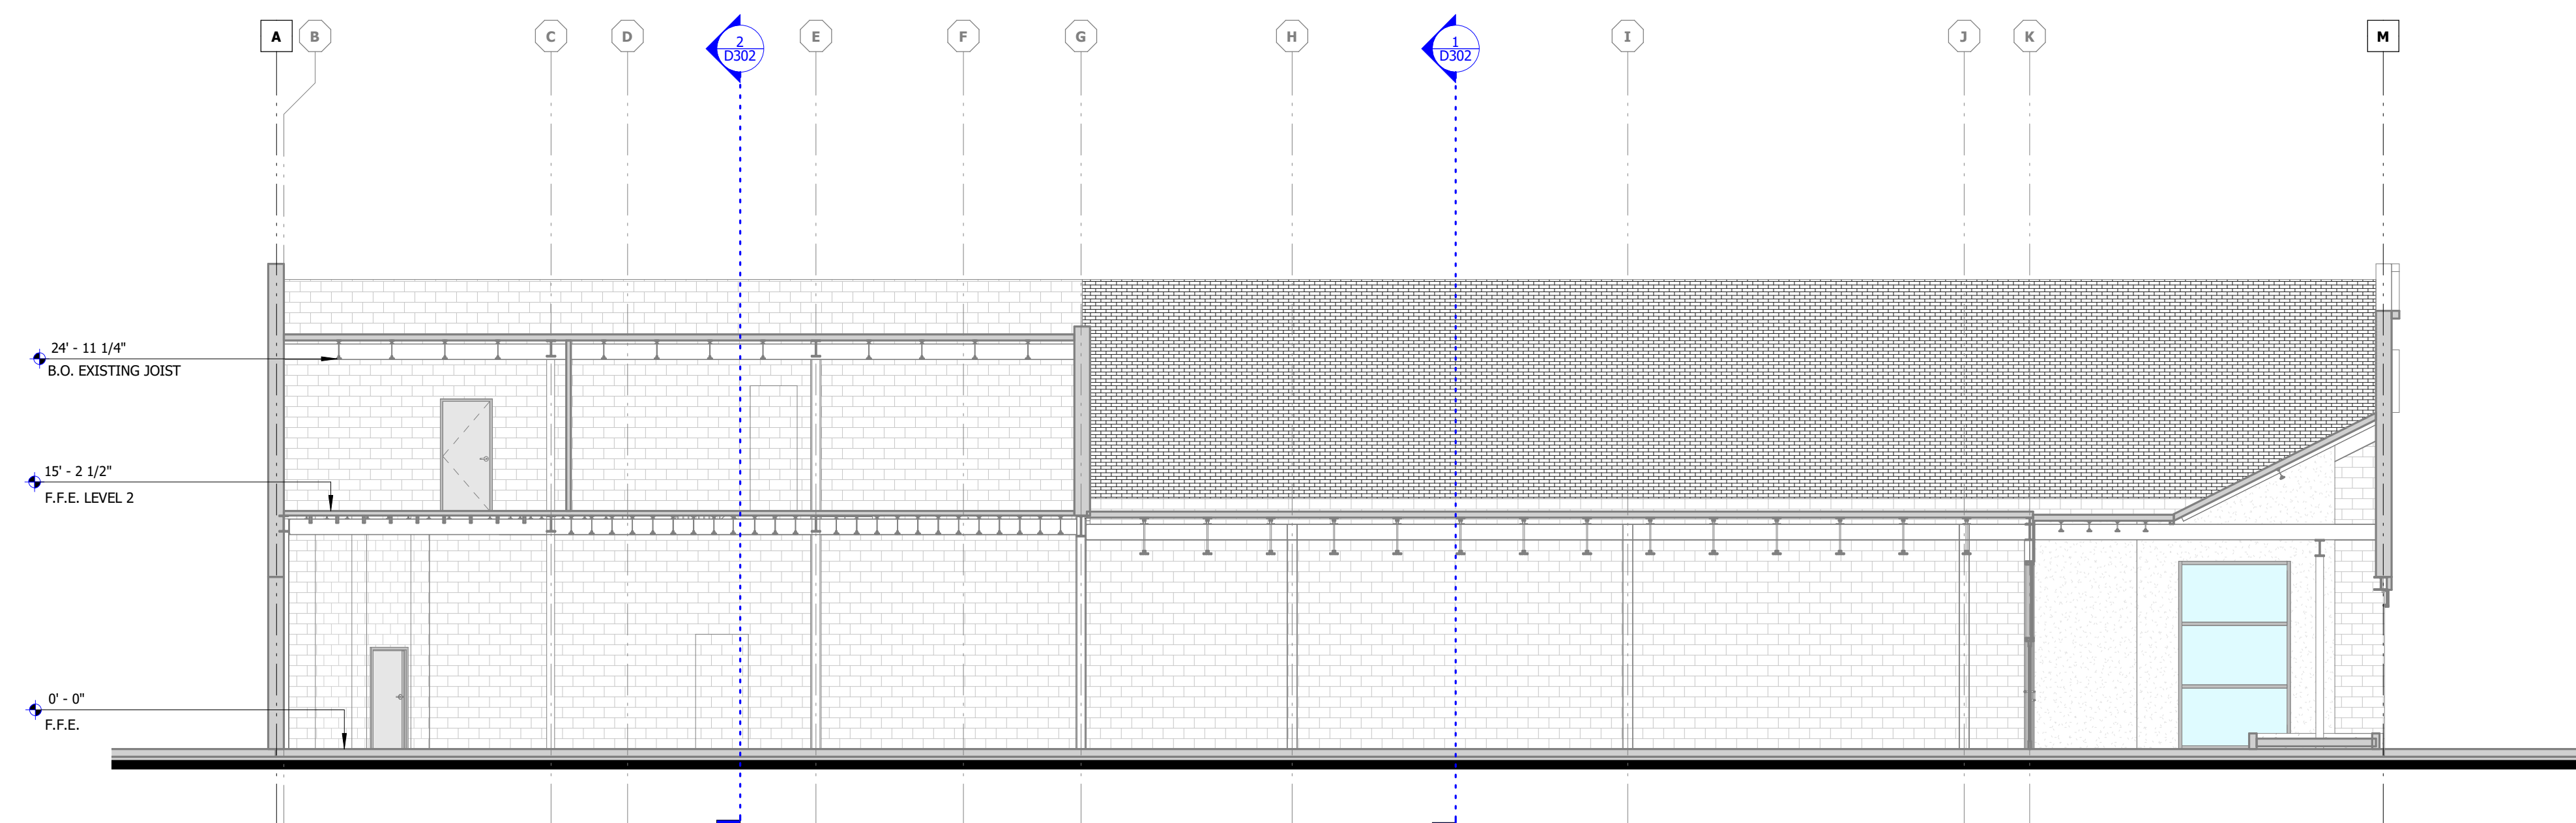


1 | N-S Cross Section 1  
1/8" = 1'-0"

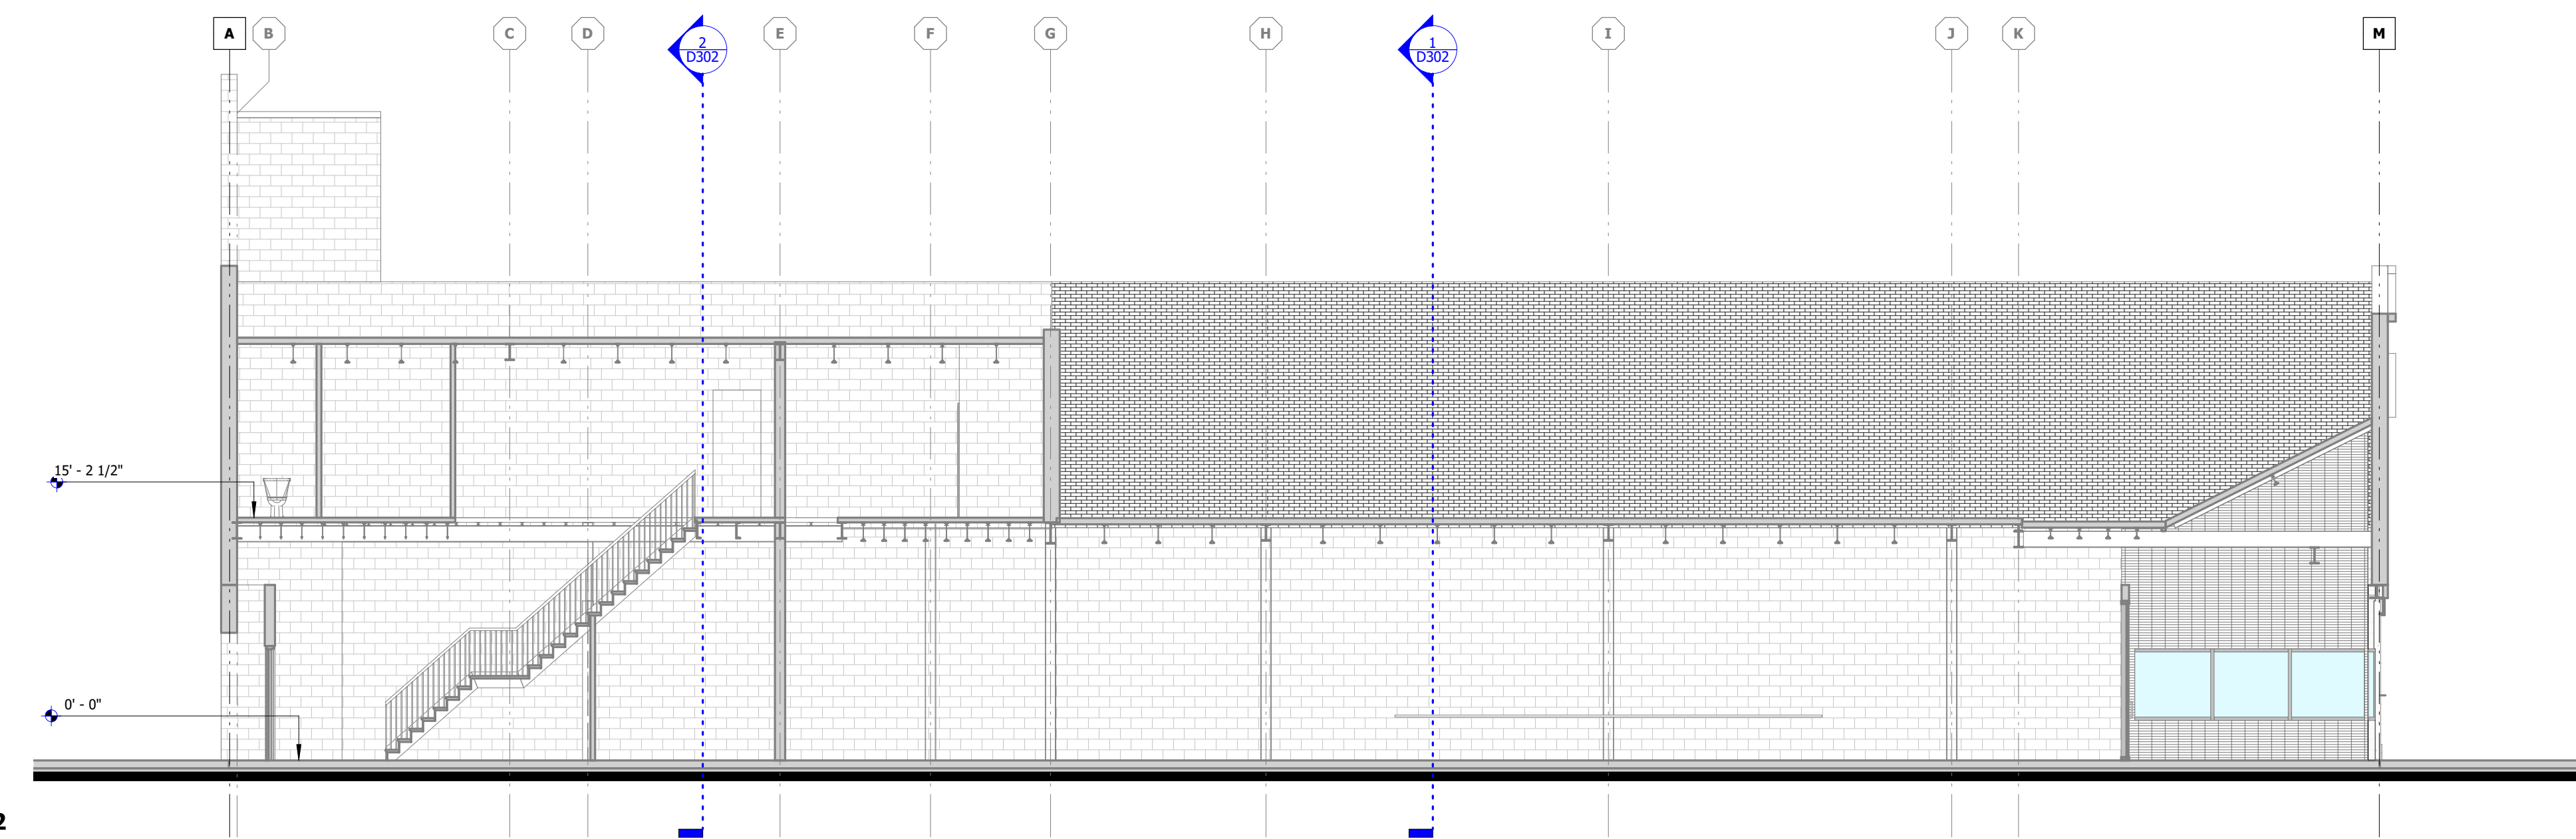

2 | N-S Cross Section 2  
1/8" = 1'-0"


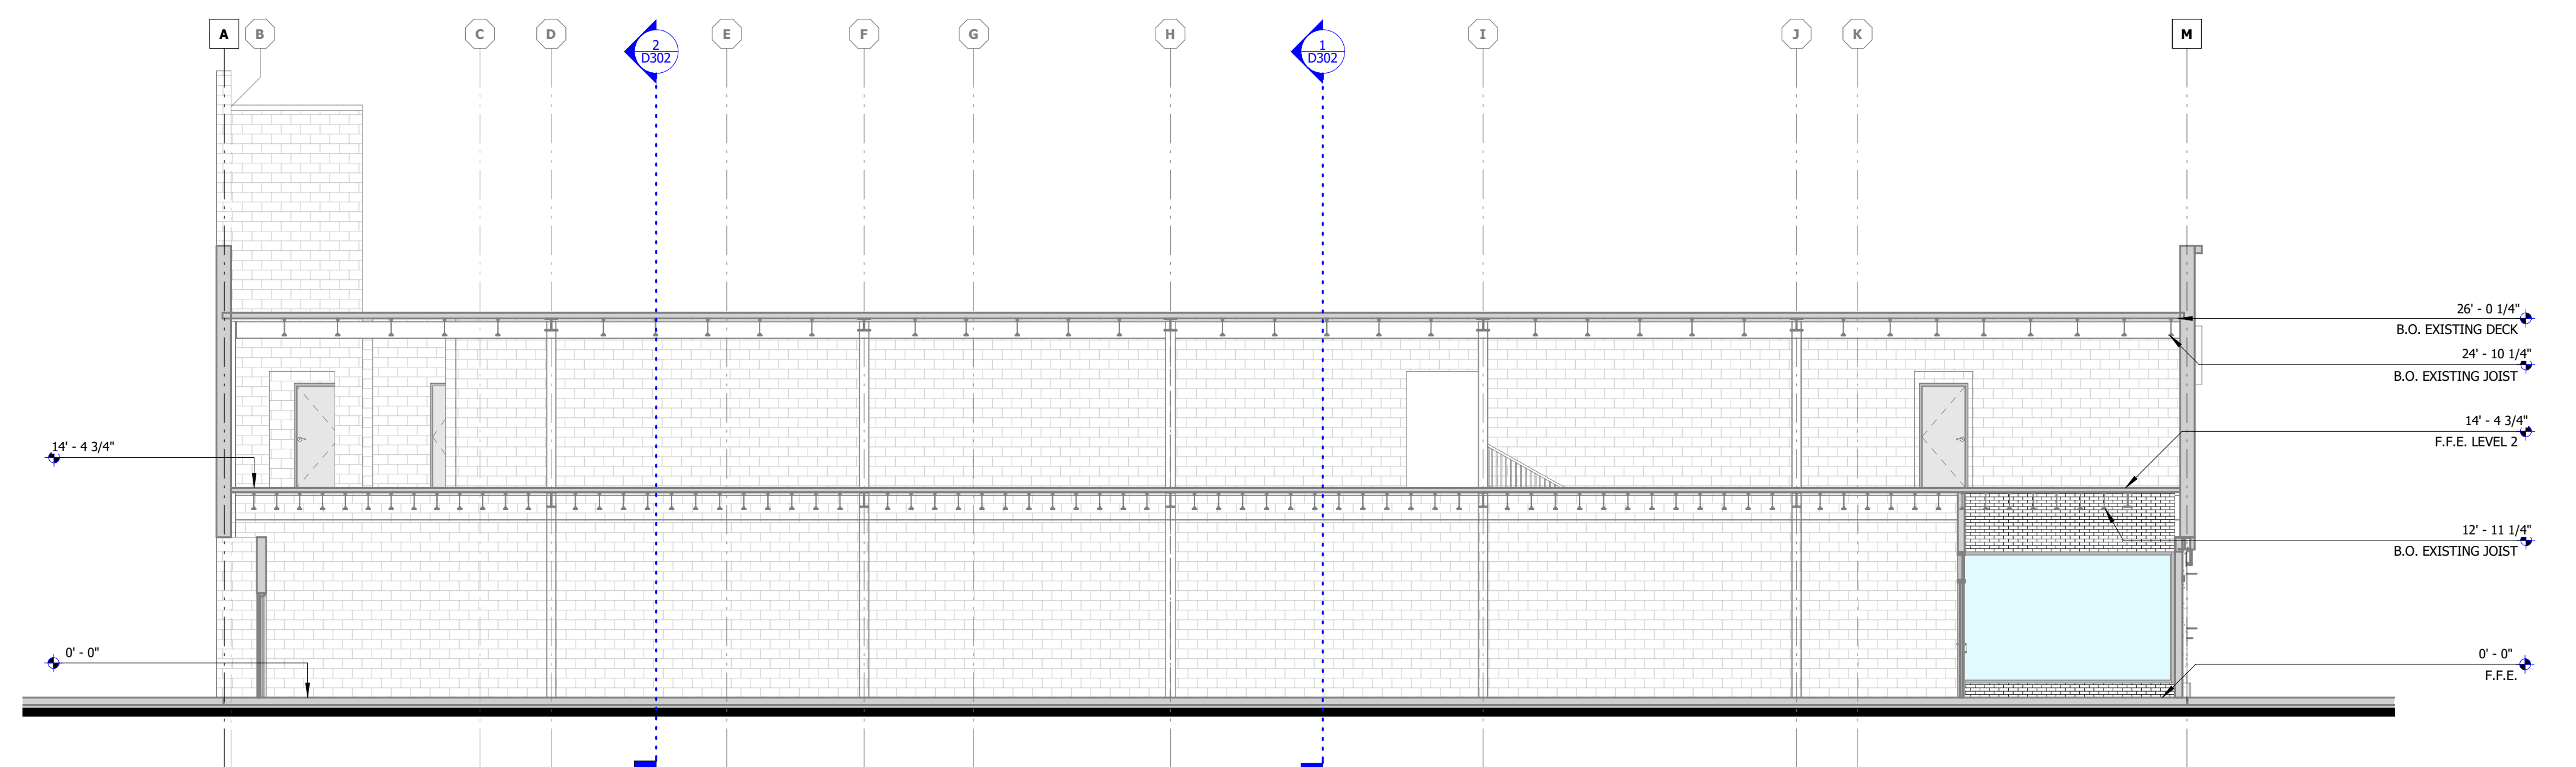


3 | N-S Cross Section 3  
1/8" = 1'-0"

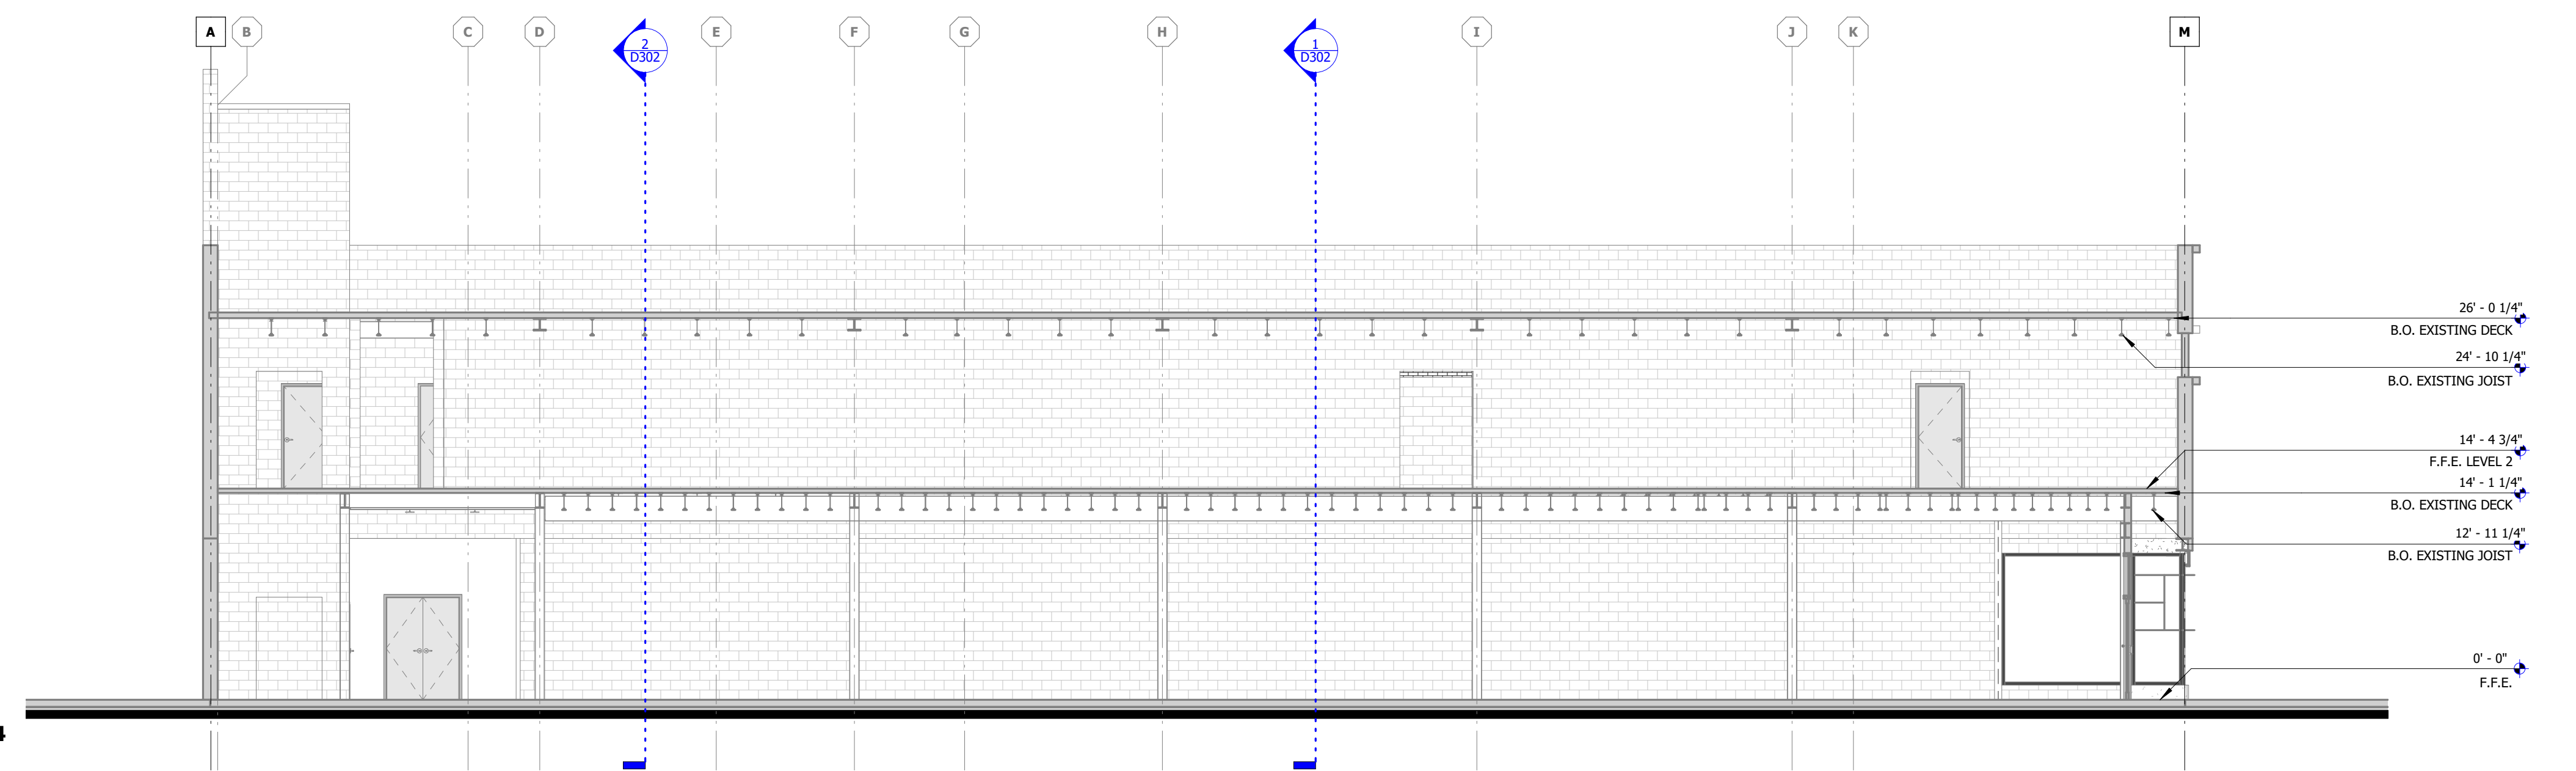

4 | N-S Cross Section 4  
1/8" = 1'-0"

Rev	Date	Comments
01	05/07/20	Permit & Bid

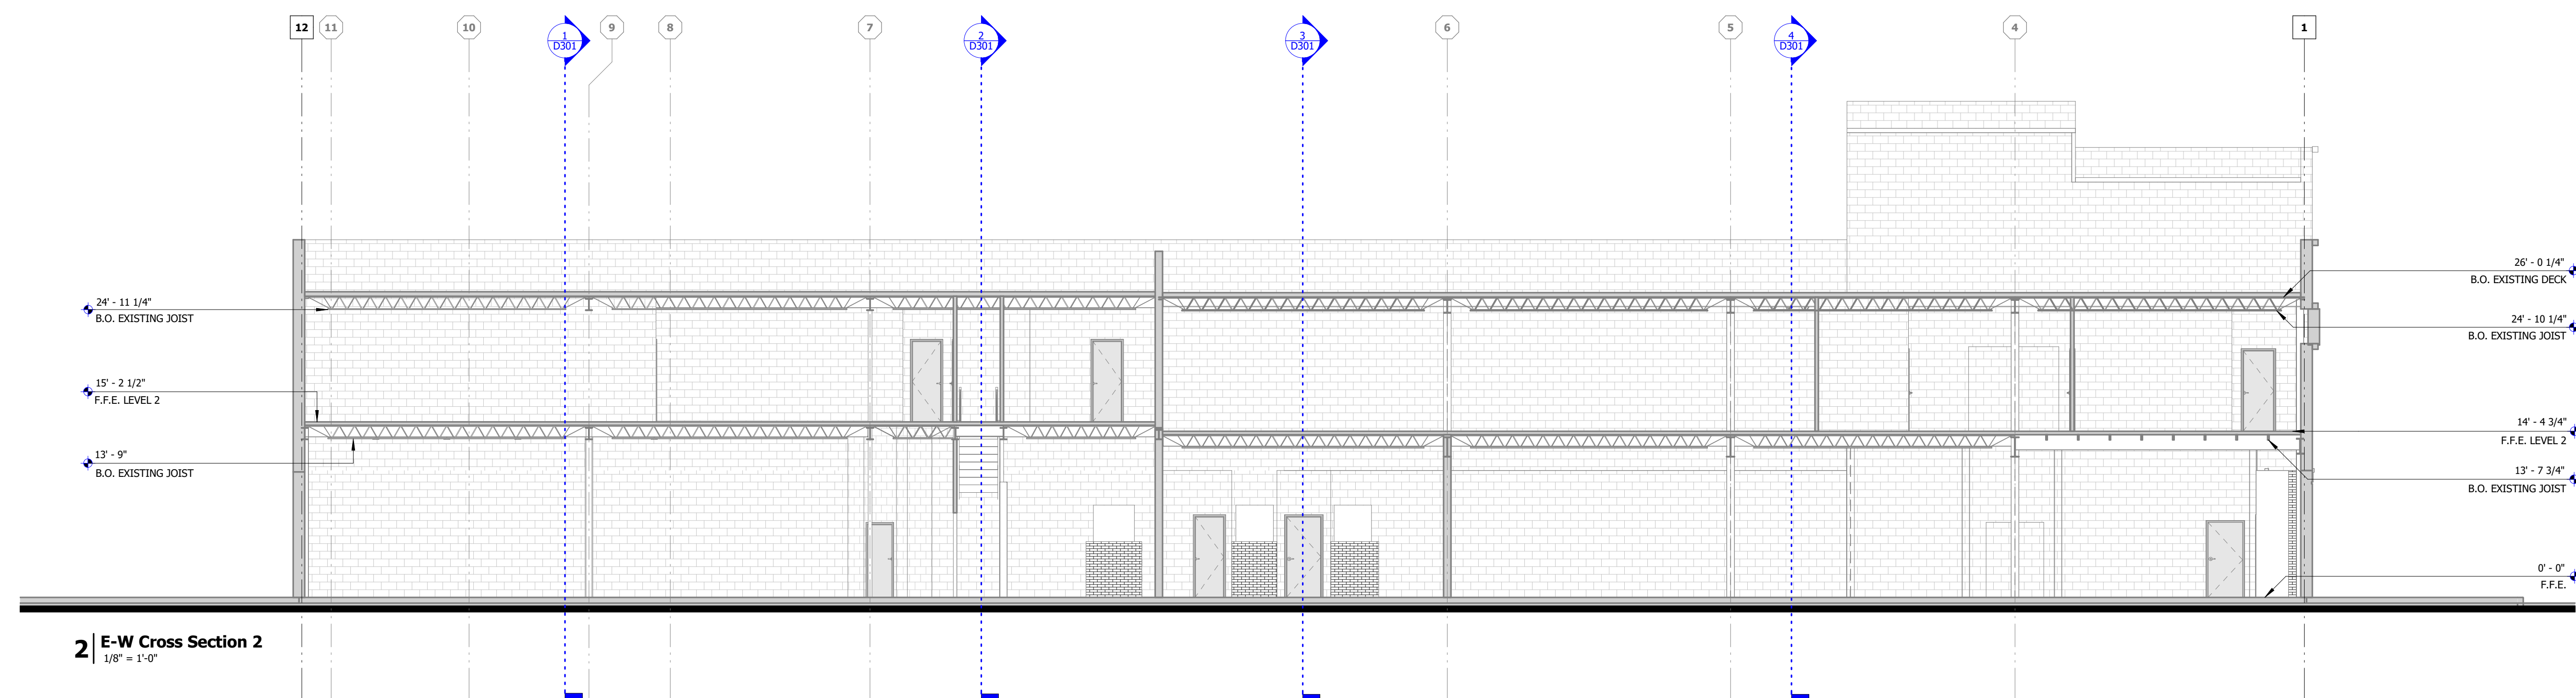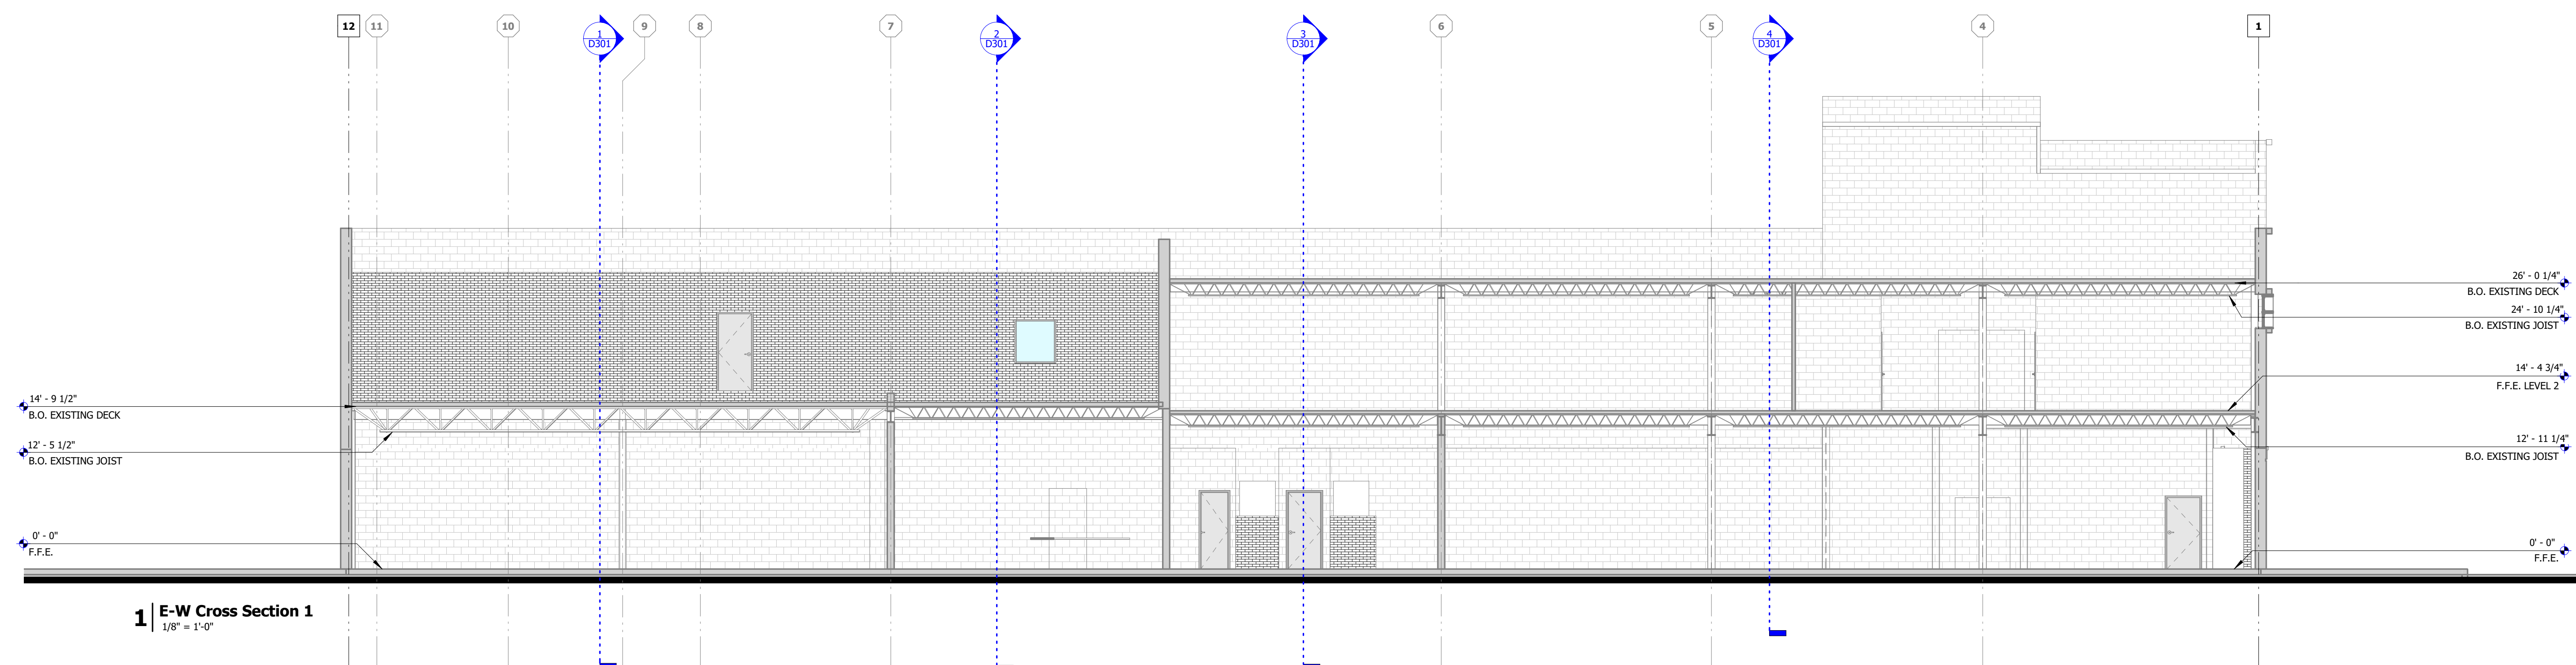

Rev	Date	Comments

