



Subject site: 6th Street Tavern
 Site Address: 630 W. 6th Street, Suites 116B and 116C
 Legal Description: Lot 1, Tract 62036-C
 Zone: C2-4D
 Council District: 14

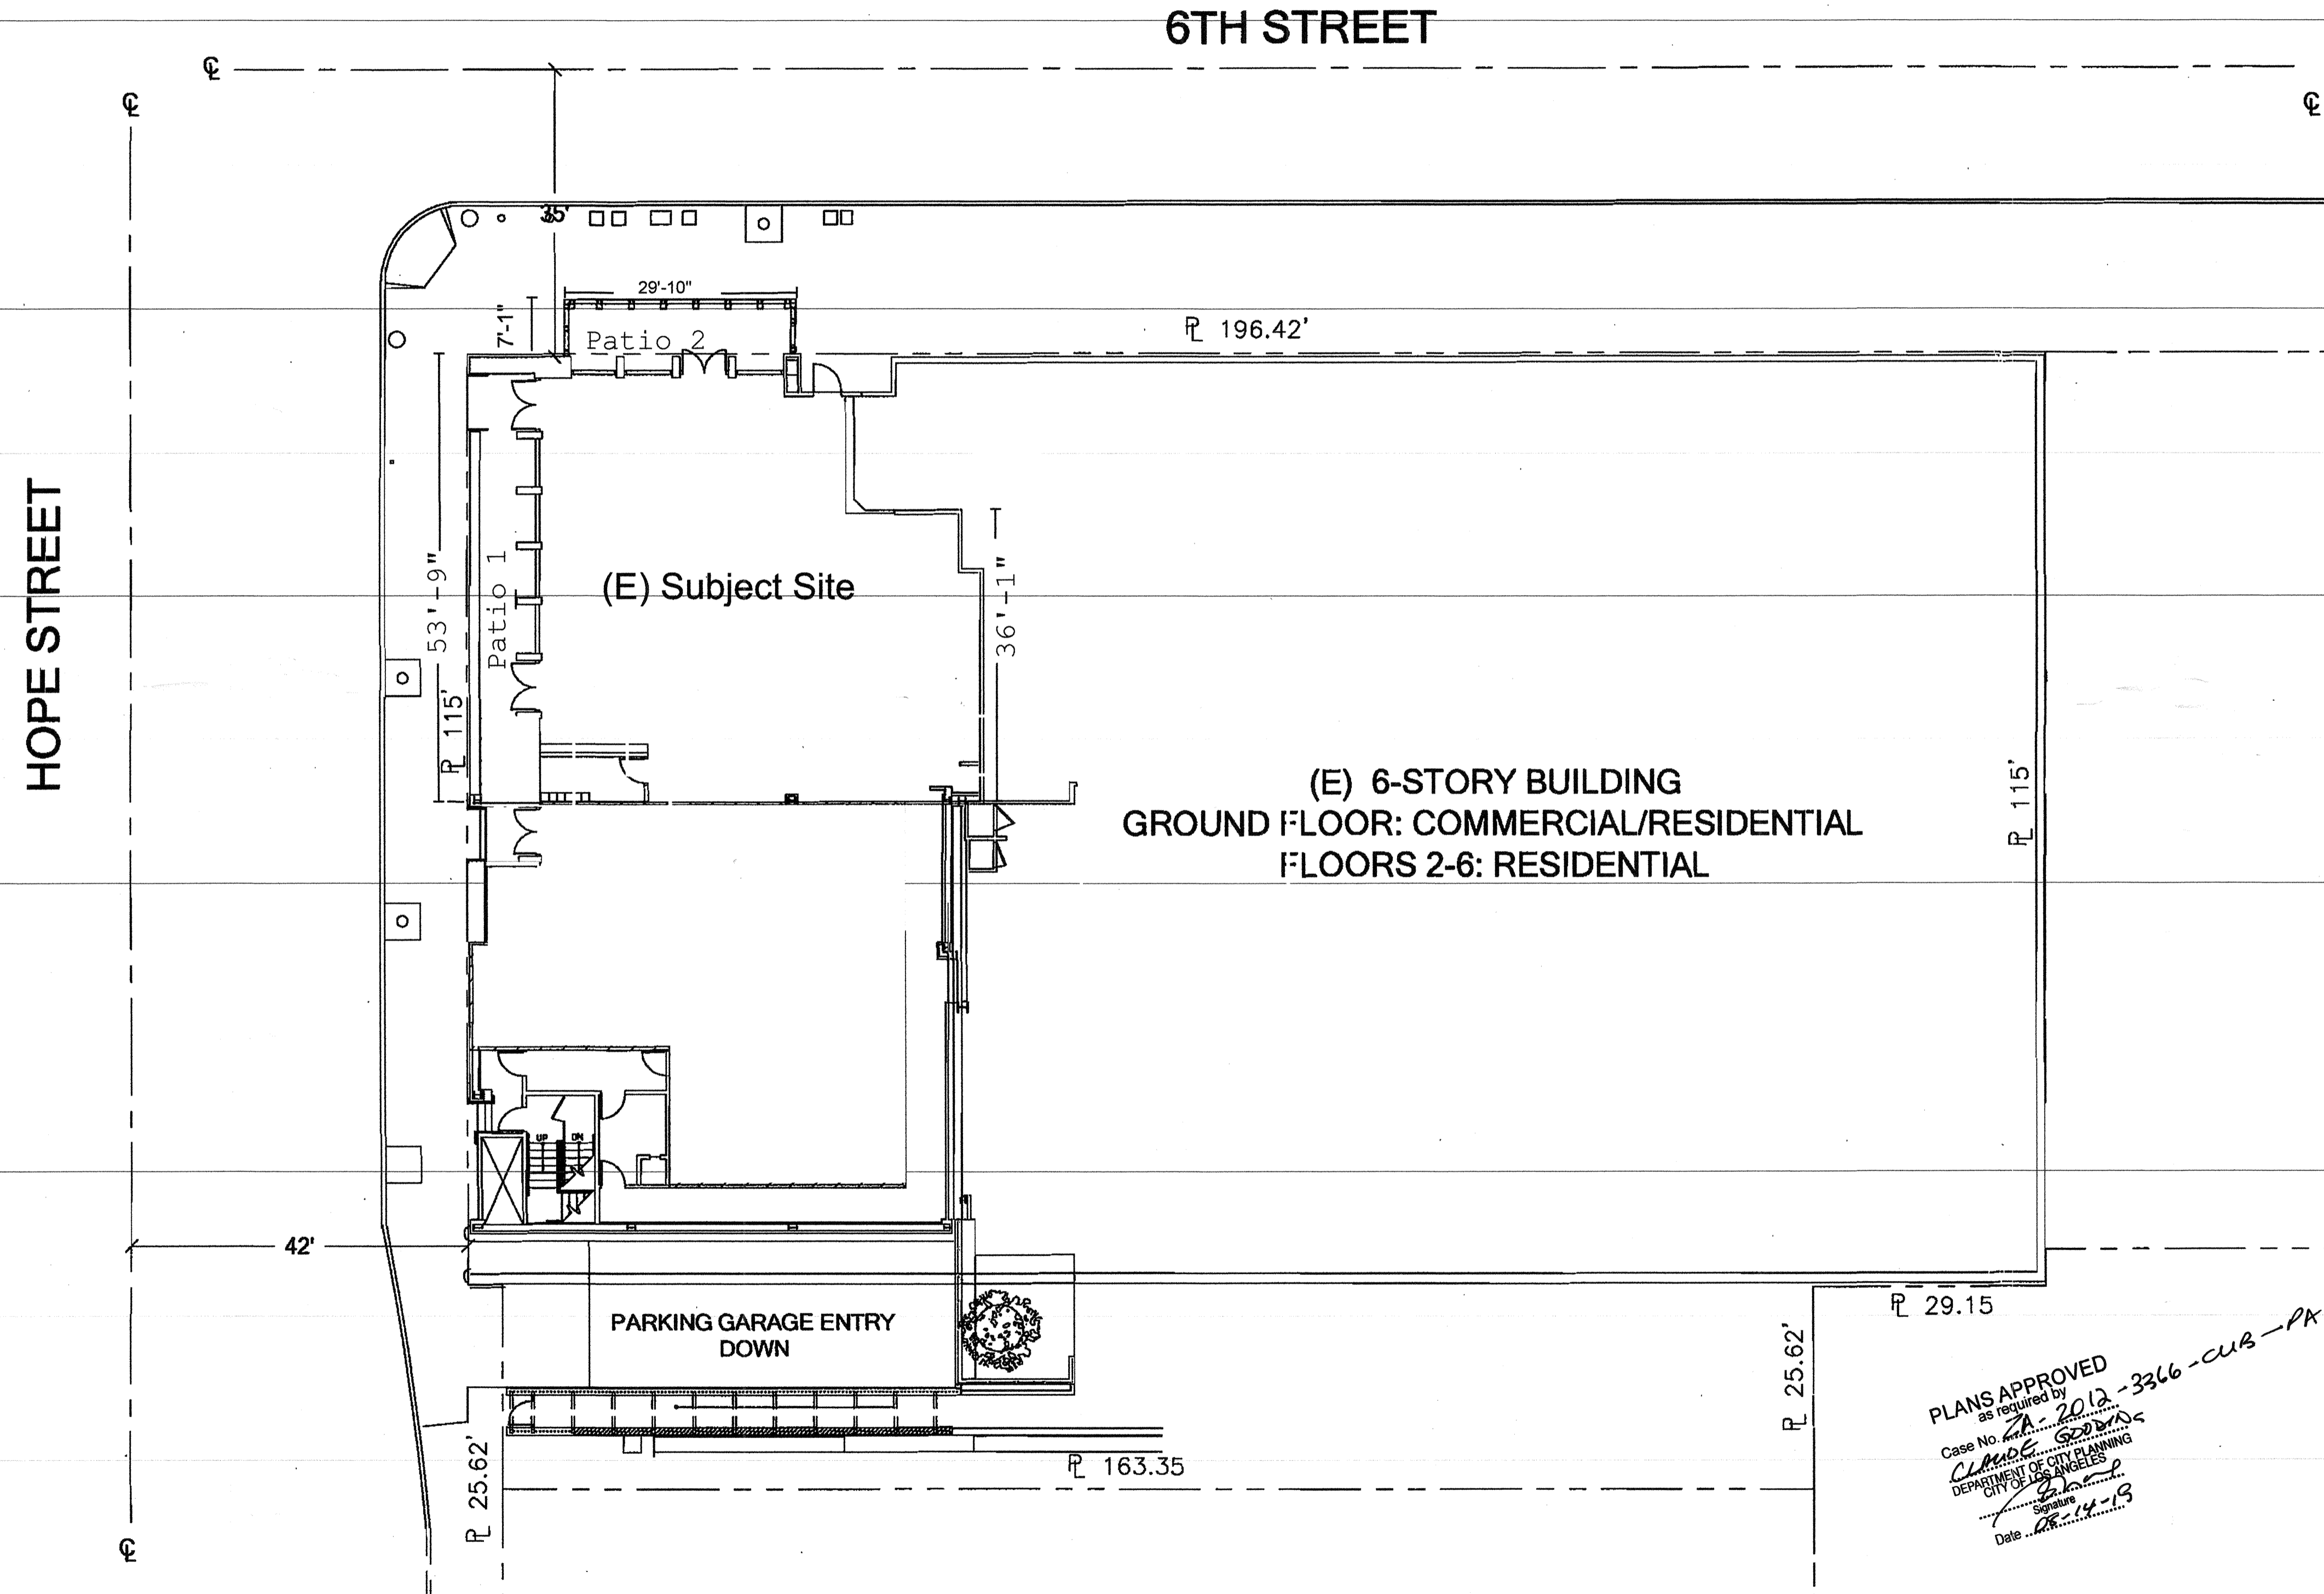

PLANS APPROVED
 as required by
 Case No. *2012-336-CUB-PK1*
CLAUDE SERRANO
 DEPARTMENT OF CITY PLANNING
 CITY OF LOS ANGELES
 Date: *08-14-13*

N
 SITE PLAN
 SCALE 1/16" = 1'-0"

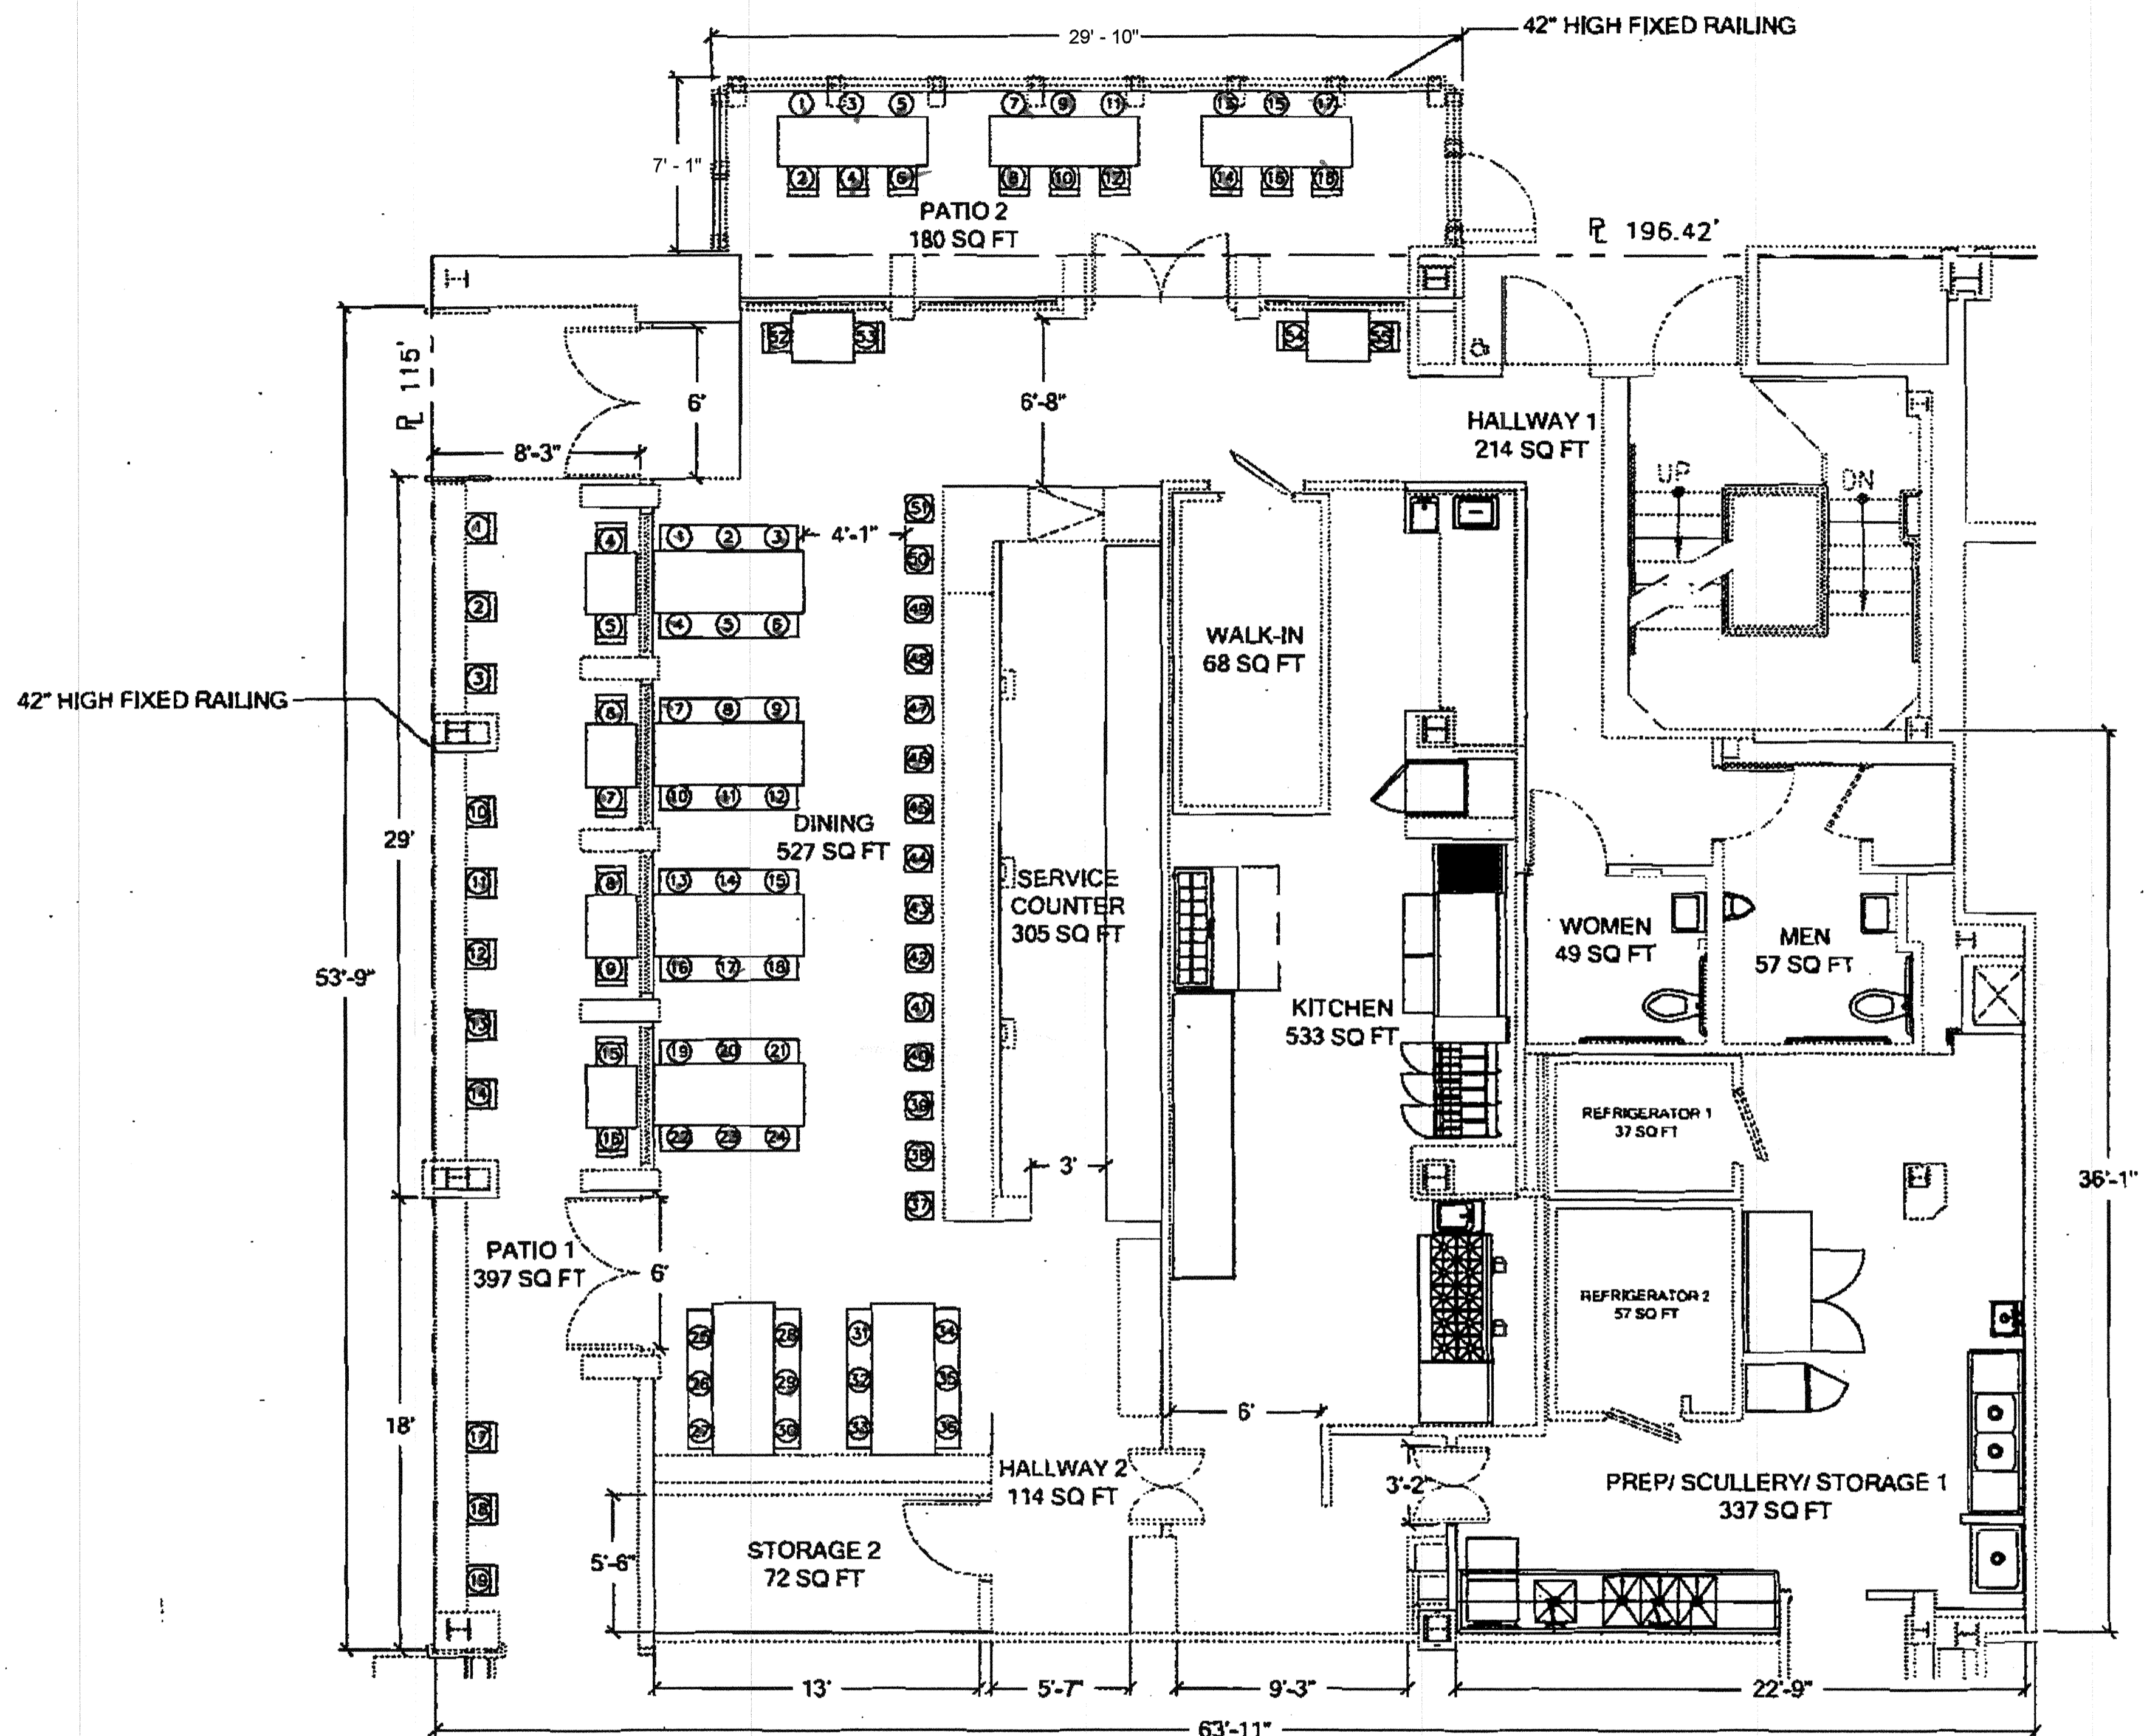


FLOOR PLAN
 SCALE 3/16" = 1'-0"

PLANS APPROVED
 as required by
 Case No. **ZA-2012-3366-sub-Pr1**
CLAUDE GUDMAN
 CHIEF OF CITY PLANNING
 DEPARTMENT OF CITY SERVICES
 Date **11-19-19**

FLOOR PLAN

PROJECT INFORMATION

AREA	SQ FT	SEATS
INTERIOR		
DINING AREA	549	40
SERVICE COUNTER	305	15
KITCHEN	533	-
WALK-IN COOLER	68	-
REFRIGERATOR 1	37	-
REFRIGERATOR 2	57	-
PREP/SCULLERY/STORAGE 1	337	-
HALLWAY 1	214	-
HALLWAY 2	114	-
STORAGE 2	72	-
MEN'S	57	-
WOMEN'S	49	-
OTHER	157	-
INTERIOR (TOTAL)	2549	55
EXTERIOR		
PATIO 1	(397)	19
PATIO 2	(180)	18
EXTERIOR (TOTAL)	(577)	37
TOTAL		
INTERIOR	2549	55
EXTERIOR	(577)	37
TOTAL	2549 SQ FT	92

(-) DENOTES SQ FT NOT INCLUDED IN BUILDING CALCULATION

Subject Site: 6th Street Tavern
 Site Address: 630 W. 6th Street, Suites 116B and 116C

