

PRIDE BUILDERS LLC  
AUSTINCUSTOMBUILDER.COM  
STEVE PRUYNE 512-563-0944 (NEXTEL #25\*9335)  
TOME IDE 512-563-4247 (NEXTEL #25\*30709)  
OFFICE/FAX: 512-261-9223  
SPRUNE@AUSTIN.PR.COM  
P.O. BOX 91717 AUSTIN, TEXAS 78709-1717

**VENTURE FOUR ARCHITECTS**  
ARCHITECTURE • PLANNING • GRAPHICS • CONSTRUCTION MANAGEMENT  
644-B BEE CAMPS ROAD • AUSTIN TEXAS 78746 (512)222-2222 • FAX (512)484-1891

**A CUSTOM RESIDENCE FOR**  
**R.G. & DEBRA KEEN**  
FITZLUGH ROAD  
HAYS COUNTY, TEXAS

DATE: 11/25/03  
DRAWN BY: [Signature]  
CHECKED BY: [Signature]  
SCALE: 1"=100'-0"

**SP-1.1**

Created on images of software

CONSTRUCTION SETS  
APPROVED ON 11/25/03  
[Signature]  
Venture Four Architects


**SURVEY BY:**  
WEST SURVEYORS, INC.  
12401 HYEADON DRIVE  
SUITE 1-C  
AUSTIN, TEXAS 78750  
512-258-6642

**LEGAL DESCRIPTION**  
41 ACRES OUT OF C. WILCOX SURVEY NO. 36  
A-44B & J. BARTON SURVEY NO. 80, A-70  
HAYS COUNTY, TEXAS

**SITE PLAN**  
SCALE: 1"=100'-0"  
All Rights Reserved © 2003 Venture Four Architects  
In part, it is hereby prohibited, without the prior written consent of Venture Four Architects.

**TABLE OF CONTENTS**

S-1.1	SITE PLAN	6-1	GRADE PLAN
A-1.1	SECOND FLOOR PLAN	6-2	GRADE ELEVATIONS
A-1.2	EXTERIOR ELEVATIONS		
A-1.3	BUILDING SECTIONS & SCHEDULES		
A-1.4	INTERIOR ELEVATIONS		
M-1.1	FIRST FLOOR WEP PLAN		
M-1.2	SECOND FLOOR WEP PLAN		
M-1.3	FIRST FLOOR LOR VOLTAGE		

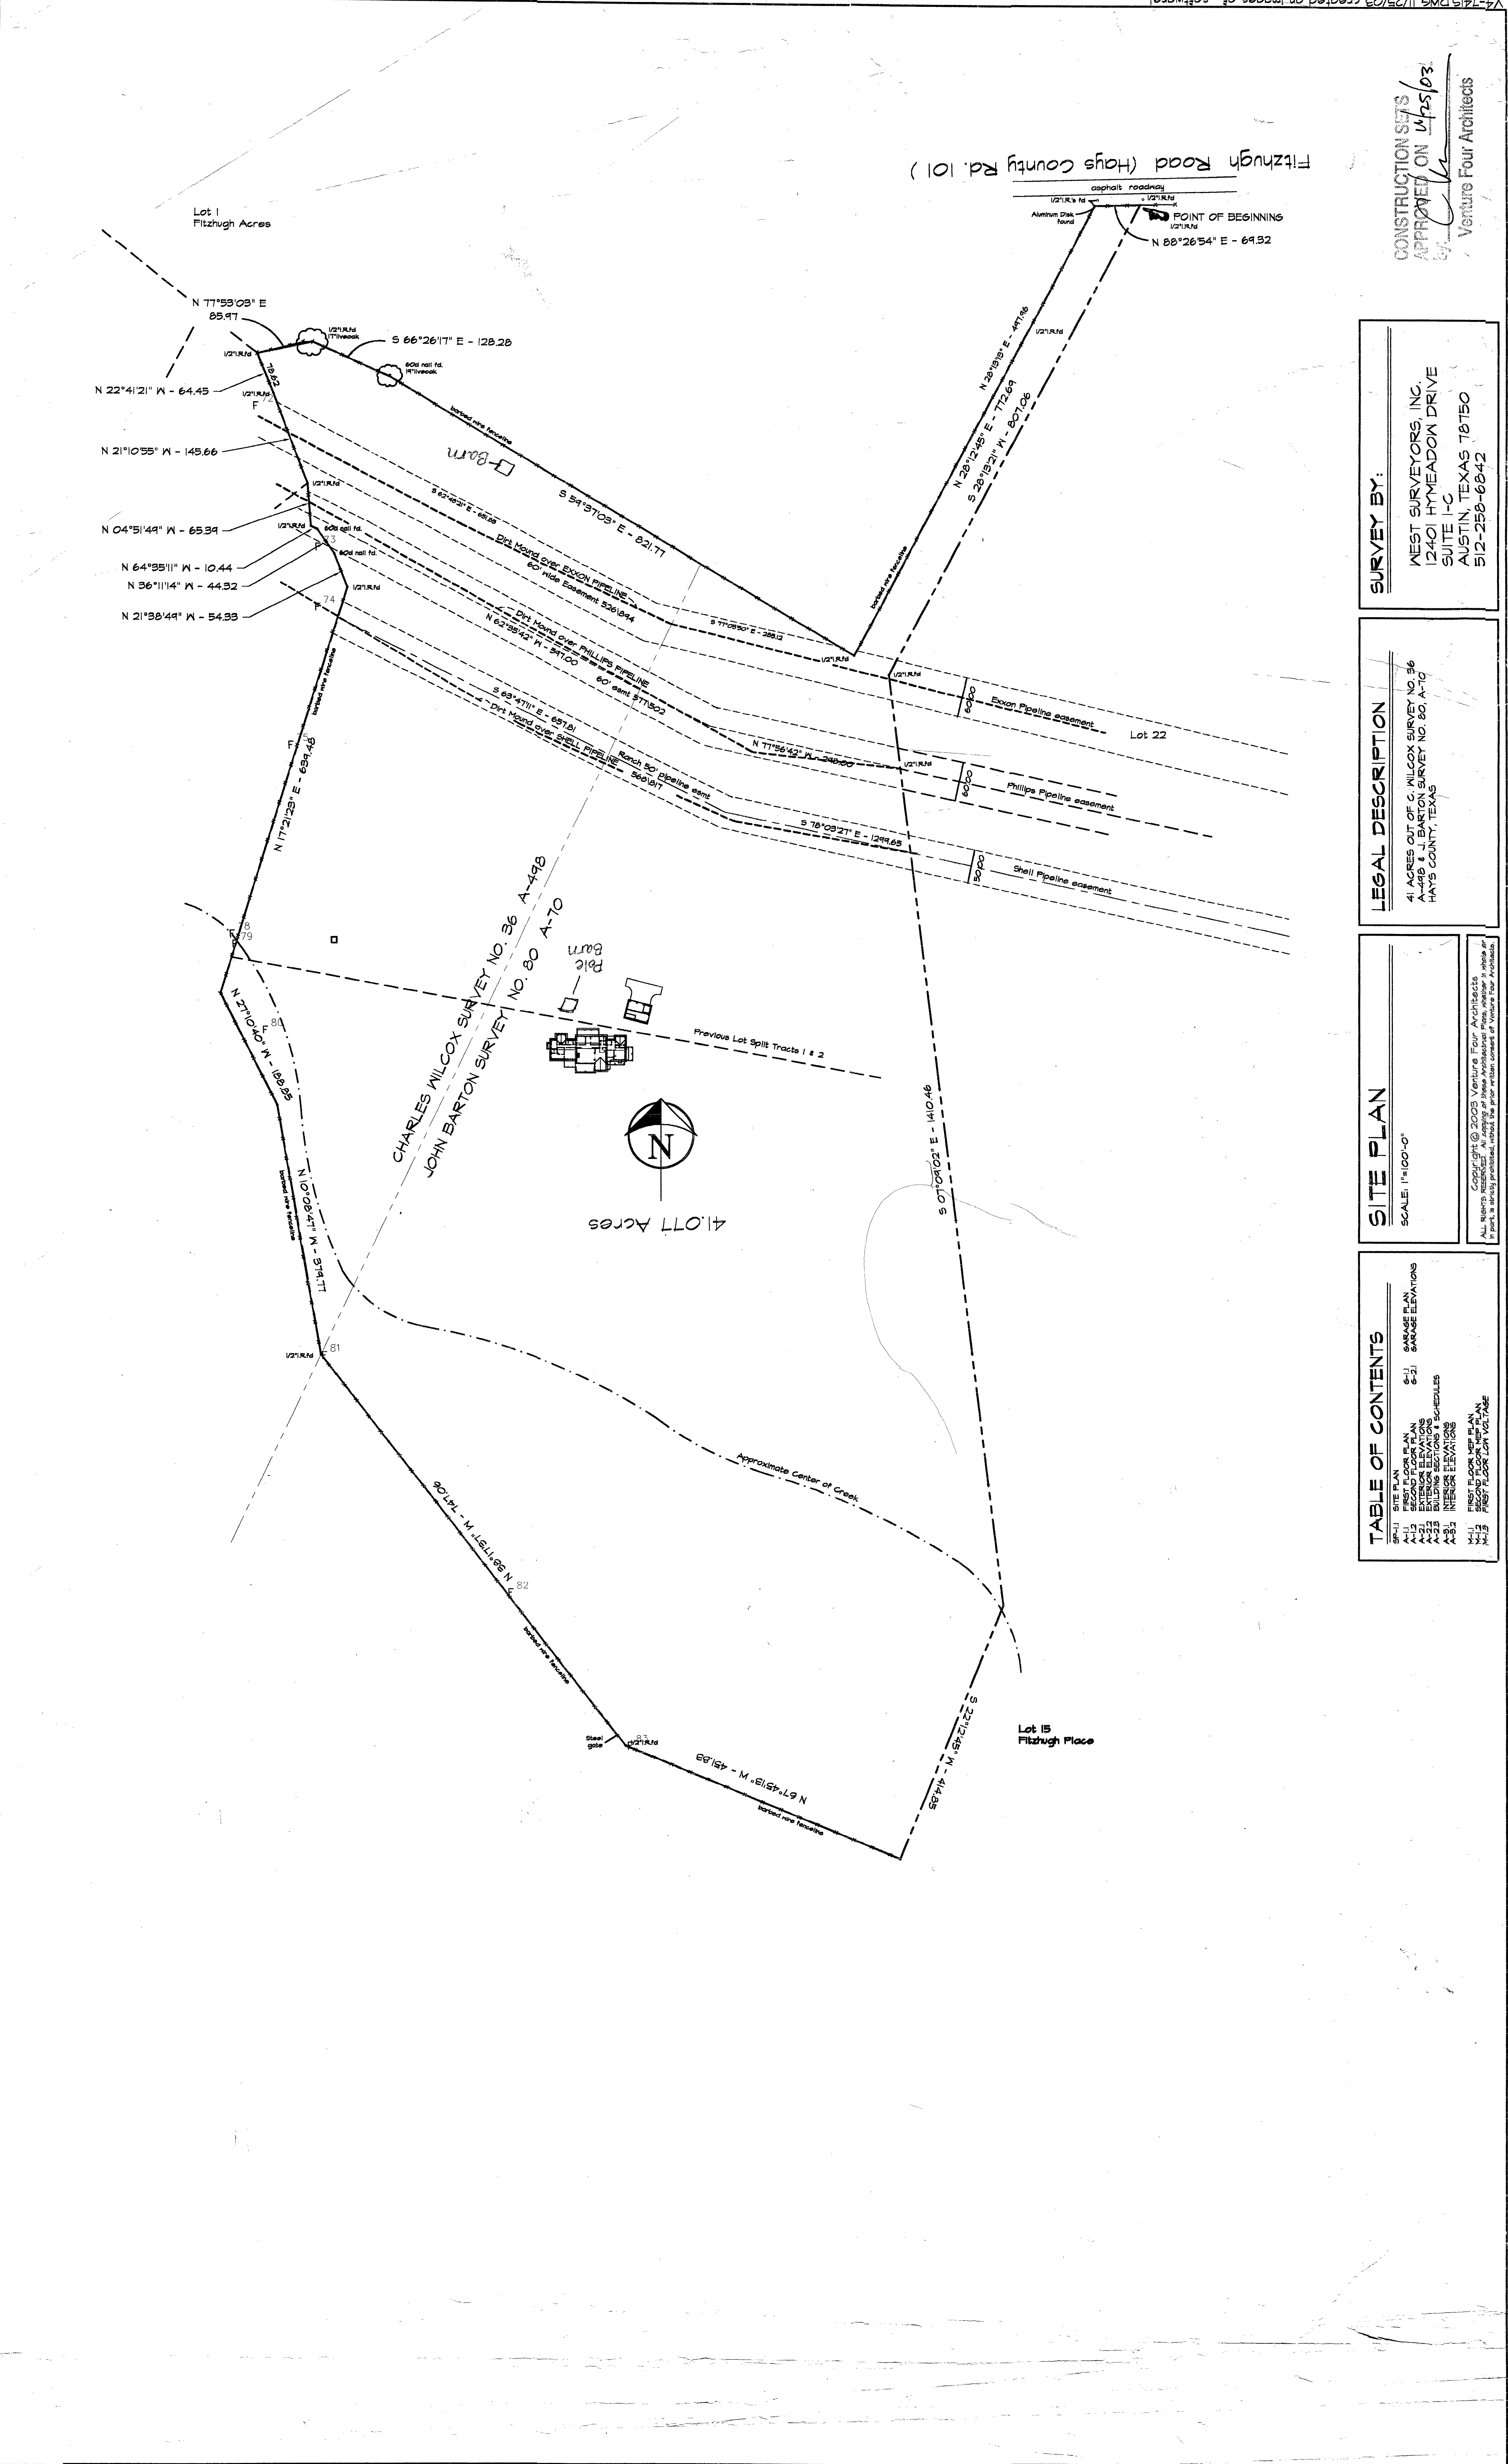



Fitzhugh Road (Hays County Rd. 101)

Lot 1  
Fitzhugh Acres

Lot 22

Lot 15  
Fitzhugh Place

41.077 Acres

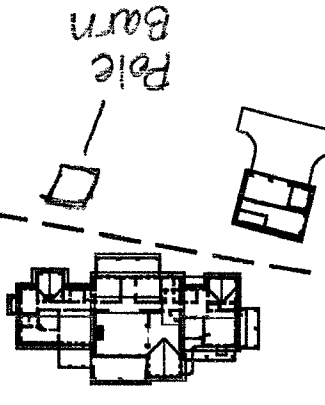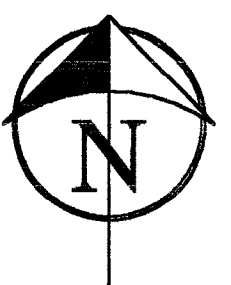

CHARLES WILCOX SURVEY NO. 36 A-44B  
JOHN BARTON SURVEY NO. 80 A-70

Approximate Center of Creek

Previous Lot Split Tracts 1 & 2

Barn

Pole Barn

Steel gate

Barn

60' wide Easement

60' wide Easement

