



BINDING EDGE

**WALL LEGEND**


	NEW TENANT WALL
	FUTURE TENANT WALL
	EXISTING CMU WALL
	NEW CMU WALL

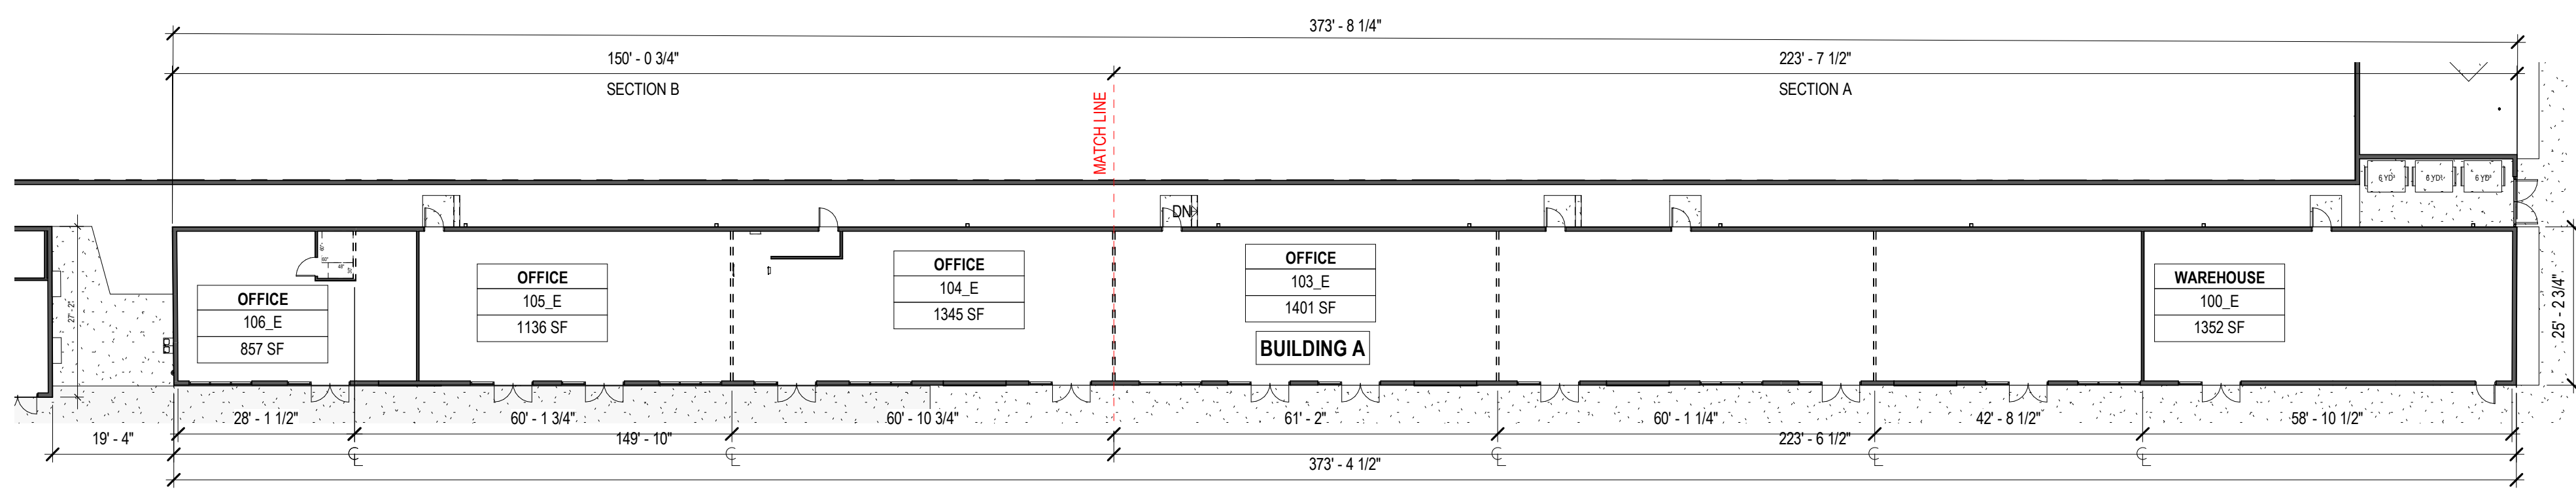

**C4 BUILDING A FLOOR PLAN - KEY**  
1" = 20'-0"

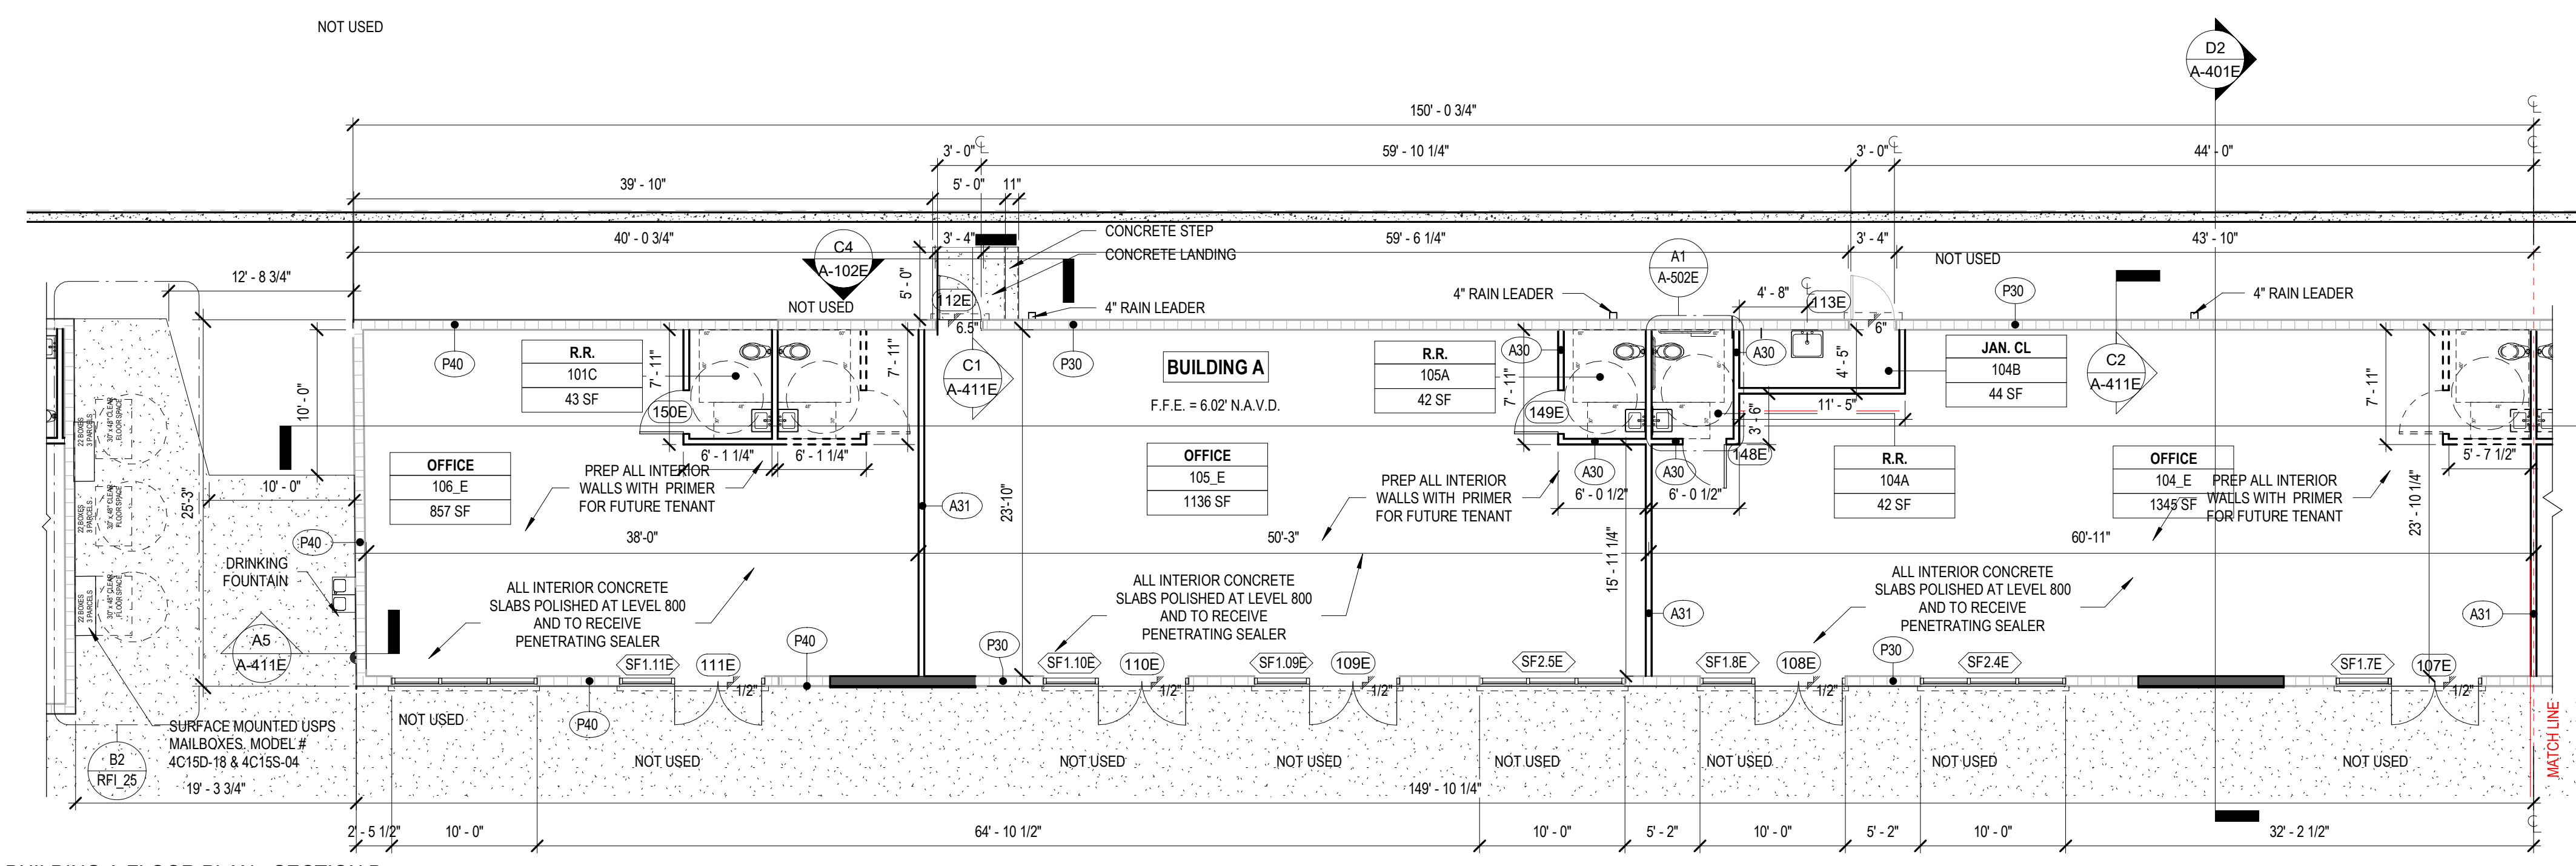

**B4 BUILDING A FLOOR PLAN - SECTION B**  
1/8" = 1'-0"

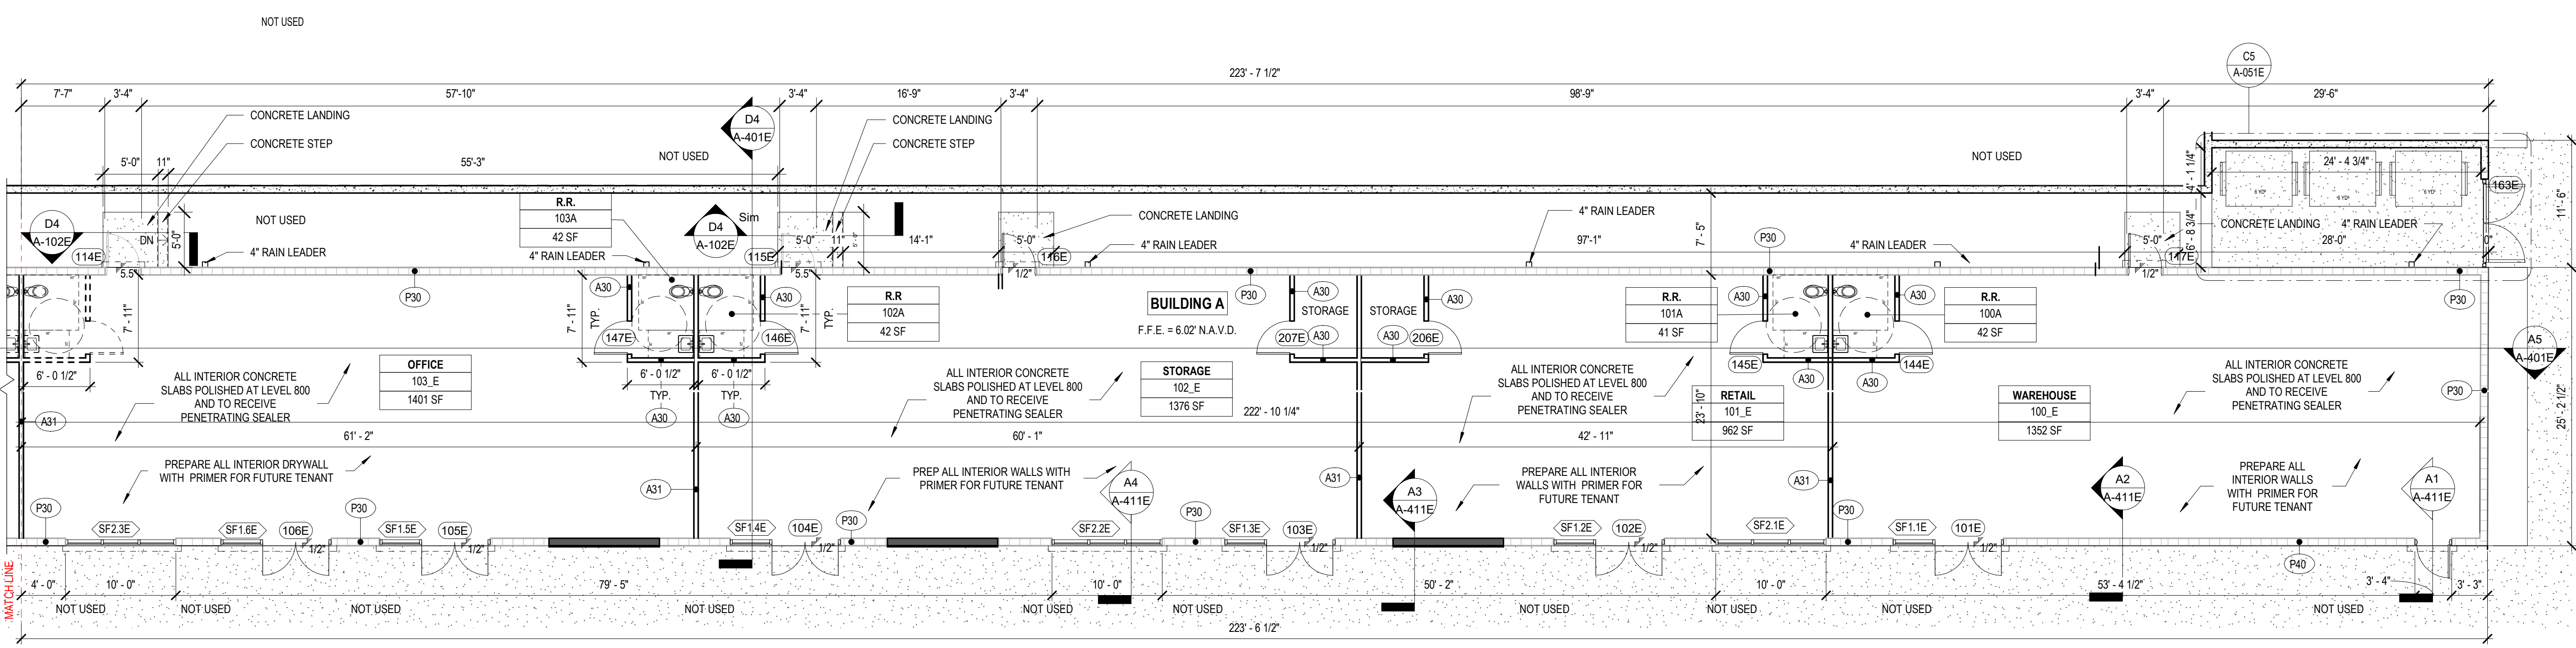

**A5 BUILDING A FLOOR PLAN - SECTION A**  
1/8" = 1'-0"

**ARCHITECT:**  
**MKDA FL**  
ARCHITECTURE + PLANNING + INTERIORS + BRANDING  
2750 NW 3RD AVENUE, SPACE 6  
MIAMI, FLORIDA 33127  
AA26002738 ID26001526  
MKDA FL, LLC © 2020  
This drawing is the property of MKDA FL, LLC unless otherwise provided for by contract. The contents of this drawing are confidential and shall not be transmitted to any party except as authorized to by the Architect/ Engineer of Record.

**CLIENT:**  
[THRIVE]

**CONSULTANT:**  
**Kimley»Horn**  
Expect More. Experience Better.

**CONSULTANT:**  
**MCE**

**CONSULTANT:**  
**arpe engineering inc**

**CONSULTANT:**  
**IKOHN CONSULTANT**

**PERMIT SUBMITTAL**

**THRIVE DEVELOPMENT**  
701-745 NW 5TH AVENUE, FORT LAUDERDALE, 33311

**REVISIONS**

Number	Description	Date
1	RESPONSE TO COMMENTS - PERMIT	3/1/2021
5	CLIENT CHANGES	5/19/2022
7	CLIENT CHANGES	6/16/2022

Date	05/25/2023
Scale	As indicated
Drawn	MM
Checked	RR
Approved	JAP

**SEAL & SIGNATURE:**

**PROJECT NAME:**  
**PROJECT NUMBER:** 9186-1  
**DESCRIPTION:**

**BLDG A FLOOR PLANS**

**A-101E**