

SYMBOL LEGEND	
SYMBOL	DESCRIPTION
(X)	INDICATES WALL TYPE REFER TO WALL LEGEND SHEET A2
(X)	INDICATES DOOR NUMBER REFER TO DOOR & HARDWARE SCHEDULE SHEET A2A
(XXX)	INDICATES ROOM NUMBER REFER TO ROOM FINISH SCHEDULE SHEET A2A
(X/XX)	INDICATES SECTION CUT/DETAIL CALL-OUT
(X/XXX)	INDICATES ROOM ELEVATION CALL-OUT


WALL LEGEND				
MARK	DESCRIPTION	RATING	UL DESIGN	DETAIL
A	EXISTING 8" CONCRETE MASONRY WALL W/ FURRING AND RIGID INSULATION INTERIOR SIDE.	2 HOUR		
B	EXISTING 3 5/8" METAL STUD WALL W/ GYP. BD. EA. SIDE.			
C	3 5/8" X 20 GA METAL STUDS @ 24" O.C. W/ 5/8" FIRE RATED GYP. BD. EA. SIDE. TOP OF STUD AT 9'-0" AFF.	1 HOUR	U425	1/A3
D	6" X 20 GA METAL STUDS @ 34" O.C. W/ 3 LAYERS 1/2" FIRE RATED GYP. BD. EA. SIDE. EXTEND TOP OF STUDS TO UNDERSIDE OF EXTG. METAL ROOF DECK.	3 HOUR	U435	2/A3
E	3 5/8" X 25 GA METAL STUDS @ 16" O.C. W/ 5/8" GYP. BD. EA. SIDE. TOP OF STUD AT 10'-0" AFF. PROVIDE FULL BATT GLASS FIBER INSULATION SOUND ATTENUATION.			4/A3
F	6" X 25 GA METAL STUDS @ 16" O.C. W/ 5/8" GYP. BD. EA. SIDE. TOP OF STUD AT 10'-0" AFF. PROVIDE FULL BATT GLASS FIBER INSULATION SOUND ATTENUATION.			4/A3

- ARCHITECTURAL KEY NOTES:**
- 1 EXISTING BUILDING CANOPY TO REMAIN.
 - 2 EXISTING VESTIBULE TO REMAIN.
 - 3 FUTURE DOOR LOCATION. NO WORK THIS PERMIT.
 - 4 EXISTING METAL STOREFRONT SYSTEM TO REMAIN.
 - 5 REWORK EXISTING STOREFRONT SYSTEM TO ACCOMMODATE NEW DOOR. ALL NEW/REWORKED GLAZING TO BE TEMPERED SAFETY TYPE.
 - 6 NEW TENANT DEMISING WALL. REFER TO WALL SCHEDULE FOR ADDITIONAL INFORMATION.
 - 7 FUTURE TENANT DEMISING WALL. NO WORK THIS PERMIT.
 - 8 FUTURE TENANT RESTROOMS AND MECHANICAL ROOM. NO WORK THIS PERMIT.
 - 9 NEW DOOR PER DOOR SCHEDULE. PROVIDE (2) 4 X 3 1/2 X 5/16 STEEL LINTEL ABOVE WITH MIN. 6" BEARING EA. END.
 - 10 REMOVE EXISTING DOORS AND WALLS SHOWN DASHED.
 - 11 NEW FLOOR MOUNTED SERVICE SINK. REFER TO PLUMBING DRAWING.
 - 12 NEW DOOR PER DOOR SCHEDULE. PROVIDE STEEL LINTEL - W8X1 + E 3/8 X 1 CONT. W/ 8" BEARING EA. END WITH (2) 3/4" A. BOLTS.
 - 13 EXISTING STEEL COLUMN.
 - 14 WALL MOUNTED FIRE EXTINGUISHER. PROVIDE NEW IF NOT EXISTING. COORDINATE TYPE AND FINAL LOCATIONS WITH LOCAL FIRE AUTHORITY.
 - 15 EXISTING 6" CONC. SLAB TO REMAIN.
 - 16 EXISTING GLASS BLOCK WINDOW.
 - 17 EXISTING WATER SERVICE CLOSET.
 - 18 EXISTING FORCED AIR FURNACE CLOSET TO REMAIN AS TEMPORARY HEAT FOR FUTURE TENANT SPACE AREAS.


ARCHITECTURAL FLOOR PLAN
 SCALE: 1/8" = 1'-0"
 NOTES:
 1. ALL INDICATED DIMENSIONS ARE FROM WALL FINISH TO WALL FINISH.

no.	revised	date

drawn: _____
checked: _____

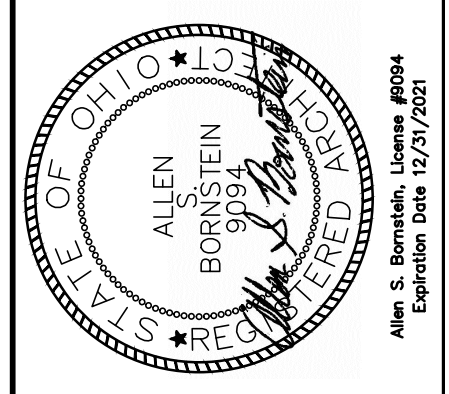

WWW.WSARCH.NET
 PH: (614) 761-0881
 1500 W. 3RD AVENUE SUITE 326
 COLUMBUS, OHIO 43212

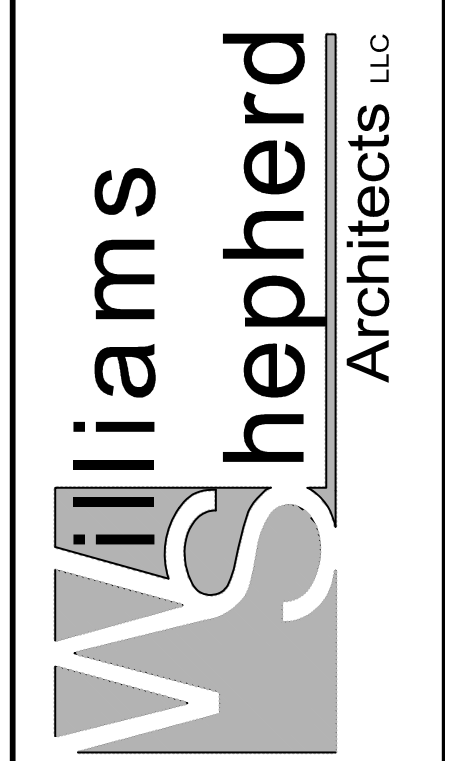

TENANT IMPROVEMENTS FOR:
COMMERCIAL OFFICE BUILDING
 4409 E. MAIN STREET
 WHITEHALL, OHIO 43213