


NOTES:

- 1) EXIT AND DIRECTIONAL SIGNS SHALL BE LOCATED ABOVE ALL MAIN EXIT DOORS PER SECTION 1033 OF THE N.Y.S. BUILDING CODE.
- 2) HANDICAPPED ACCESSIBLE BATHROOM FACILITIES SHALL COMPLY WITH LATEST A.D.A. REQUIREMENTS.
- 3) TENANT SPACE HVAC TO BE MOUNTED ROOF TOP UNIT, GAS FUELED.
- 4) ALL ELECTRICAL AND PLUMBING CONSTRUCTION SHALL COMPLY WITH ALL NYS, NEC, AND NFPA CODES.
- 5) MECHANICAL VENTILATION TO BE PROVIDED IN ALL BATHROOMS.
- 6) TYPE "A" WALL IS COMPOSED OF 1/2" GYPSUM BOARD APPLIED TO 1-1/2" RIGID FOAM INSULATION ATTACHED TO CMU WALL BY FURRING STRIPS. THE WALL SHALL BE CONTINUOUS PAST SUSPENDED CEILING.
- 7) TYPE "B" WALL IS COMPOSED OF 2X6 METAL STUDS @16" O.C. (25 GAUGE) FILLED WITH 5" FIBERGLASS BATT INSULATION WITH 5/8" TYPE X DRYWALL BOTH SIDES. WALL IS TO BE SMOKE TIGHT.
- 8) TYPE "C" WALL IS COMPOSED OF 12" CMU WALL.
- 9) TYPE "D" WALL IS COMPOSED OF 2X4 METAL STUDS @16" O.C. (25 GAUGE) FILLED WITH 3-1/2" FIBERGLASS BATT INSULATION WITH 5/8" TYPE X DRYWALL BOTH SIDES. WALL IS TO BE SMOKE TIGHT.
- 10) TYPE "E" WALL IS COMPOSED OF 2X4 METAL STUDS @16" O.C. (25 GAUGE) FILLED WITH 3-1/2" FIBERGLASS BATT INSULATION. WALL IS CONTINUOUS PAST SUSPENDED CEILING.

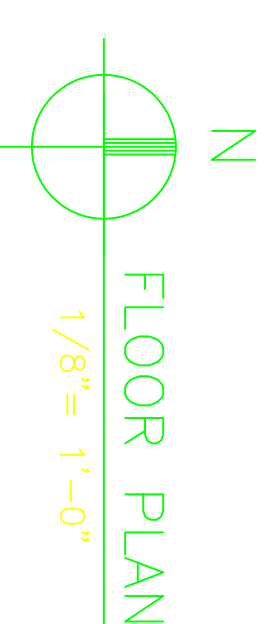

FLOOR PLAN
1/8" = 1'-0"

- LEGEND
- DRINKING FOUNTAIN
 - WALL MOUNTED WATER
 - FLUSHOMETER TYPE, FLOOR MOUNTED
 - LAVATORY/SINK
 - DOOR DESIGNATION
 - WALL TYPE

DOOR SCHEDULE

no.	QUANT.	SIZE	LOCATION	FINISH	DETAILS
1	1	3'-0"x7'-0"	ENTRANCE	1 HR	1 1/4" FL. GLASS - TEMPERED SAFETY GLASS SELF CLOSING DEVICE+PANNING HARDWARE
2	1	3'-0"x6'-8"	ENTRANCE	1 HR	1 1/4" FL. GLASS - TEMPERED SAFETY GLASS SELF CLOSING DEVICE+PANNING HARDWARE
3	1	3'-0"x6'-8"	COOPER ROOM	1 HR	1 1/4" SOLID CORE OAK VENEER DOOR
4	1	3'-0"x6'-8"	COOPER ROOM	1 HR	1 1/4" SOLID CORE OAK VENEER DOOR
22	1	10'-0"x10'-0"	WAREHOUSE	1 HR	1 1/4" INSULATED STEEL DOOR
23	1	3'-0"x7'-0"	BEAM ENTRANCE	1 HR	1 1/4" INSULATED STEEL DOOR
24	1	10'-0"x10'-0"	WAREHOUSE	1 HR	1 1/4" INSULATED OVERHEAD DOOR
25	1	10'-0"x10'-0"	WAREHOUSE	1 HR	1 1/4" INSULATED OVERHEAD DOOR

ELMGROVE CROSSINGS - LOT NO. 3
TOWN OF GATES, COUNTY OF MONROE, STATE OF NEW YORK

SUITE PLAN
MAZZER INDUSTRIES, INC.

GALLINA DEVELOPMENT CORPORATION
84 HUMBOLDT STREET, ROCHESTER, N.Y. 14609

Scale	1/8"=1'-0"		
Date	08/18/99		
Job No.	99312.01A		
Designed by	2	REV. PER CLIENT	9/30/99
Drawn by	RGH	1	REV. PER TOWN REVIEW
Checked by	JWK	No.	Description
Approved by			REVISIONS

SEA Consultants, LLC
Science/Engineering/Architecture

CAMBRIDGE, MASSACHUSETTS
CONCORD, NEW HAMPSHIRE

ROCKY HILL, CONNECTICUT
ROCHESTER, NEW YORK