

GENERAL CONSTRUCTION NOTES

1. ALL WORK SHALL BE CARRIED OUT IN ACCORDANCE WITH LOCAL LAWS, REGULATIONS, ORDINANCES, BUILDING CODES AND ALL OTHER APPLICABLE N.Y.C. REQUIREMENTS.

2. CONTRACTOR IS RESPONSIBLE FOR VERIFYING THAT ALL PERMITS ARE OBTAINED PRIOR TO THE START OF CONSTRUCTION.

3. CONTRACTOR SHALL VERIFY ALL CRITICAL DIMENSIONS IN FIELD AND NOTIFY ARCHITECT OF ANY DISCREPANCIES BEFORE WORK IS PERFORMED. WRITTEN DIMENSIONS TAKE PRECEDENCE OVER SCALED DIMENSIONS.

4. ALL DIMENSIONS ARE TO FACE OF FINISH, UNLESS OTHERWISE NOTED.

5. CONTRACTOR IS TO CUT ALL OPENINGS IN EXISTING SLAB, WALLS AND FLOORS AS REQUIRED TO ACCOMPLISH THE MECHANICAL, ELECTRICAL AND PLUMBING WORK INDICATED. DRILL PILOT HOLES PRIOR TO CUTTING, THEN CORE DRILL AND SAW CUT TO ENLARGE OPENINGS. DO NOT JACKHAMMER.

6. CONTRACTOR SHALL PATCH, REPAIR OR REFINISH ADJACENT SURFACES AS REQUIRED WHERE ALTERATIONS OCCUR. TO RESTORE THESE AREAS TO A CONDITION EQUAL TO OR EXCEEDING THAT WHICH EXISTED PRIOR TO THE COMMENCING OF WORK.

7. CONTRACTOR SHALL PATCH, REPAIR OR REFINISH EXISTING CONDITIONS WITHIN OR OUTSIDE THE SCOPE OF WORK, AS DESCRIBED IN THE DRAWINGS AND SPECIFICATIONS, WHERE DISTURBED BY MECHANICAL, ELECTRICAL OR DEMOLITION WORK.

8. BUILDING IS NOT SQUARE. CORRIDOR 108 IS TO BE MADE SQUARE WITH ROOMS MEASURED OFF OF THIS CORRIDOR.

SPECIFIC CONSTRUCTION NOTES

CG-1 CORNER GUARD TYPE 1, SEE DETAILS SHEET AB.10 AND SPECIFICATIONS.


CG-2 CORNER GUARD TYPE 2, SEE DETAILS SHEET AB.10 AND SPECIFICATIONS.

FEC LARSEN'S FIRE EXTINGUISHER CABINET, 2429-R2, RECESSED, BLACK TRIM WITH FULL SAFETY TEMPERED GLASS.




1 EXISTING DOOR AND WINDOW TO REMAIN.

2 4" CONCRETE ENTRY PAD ON 8" CRUSHED GRAVEL WITH EXPANSION JOINT FILLER AT EXISTING WALL. FITCH FROM DOOR THRESHOLD TO PARKING SURFACE.

3 LOCKERS

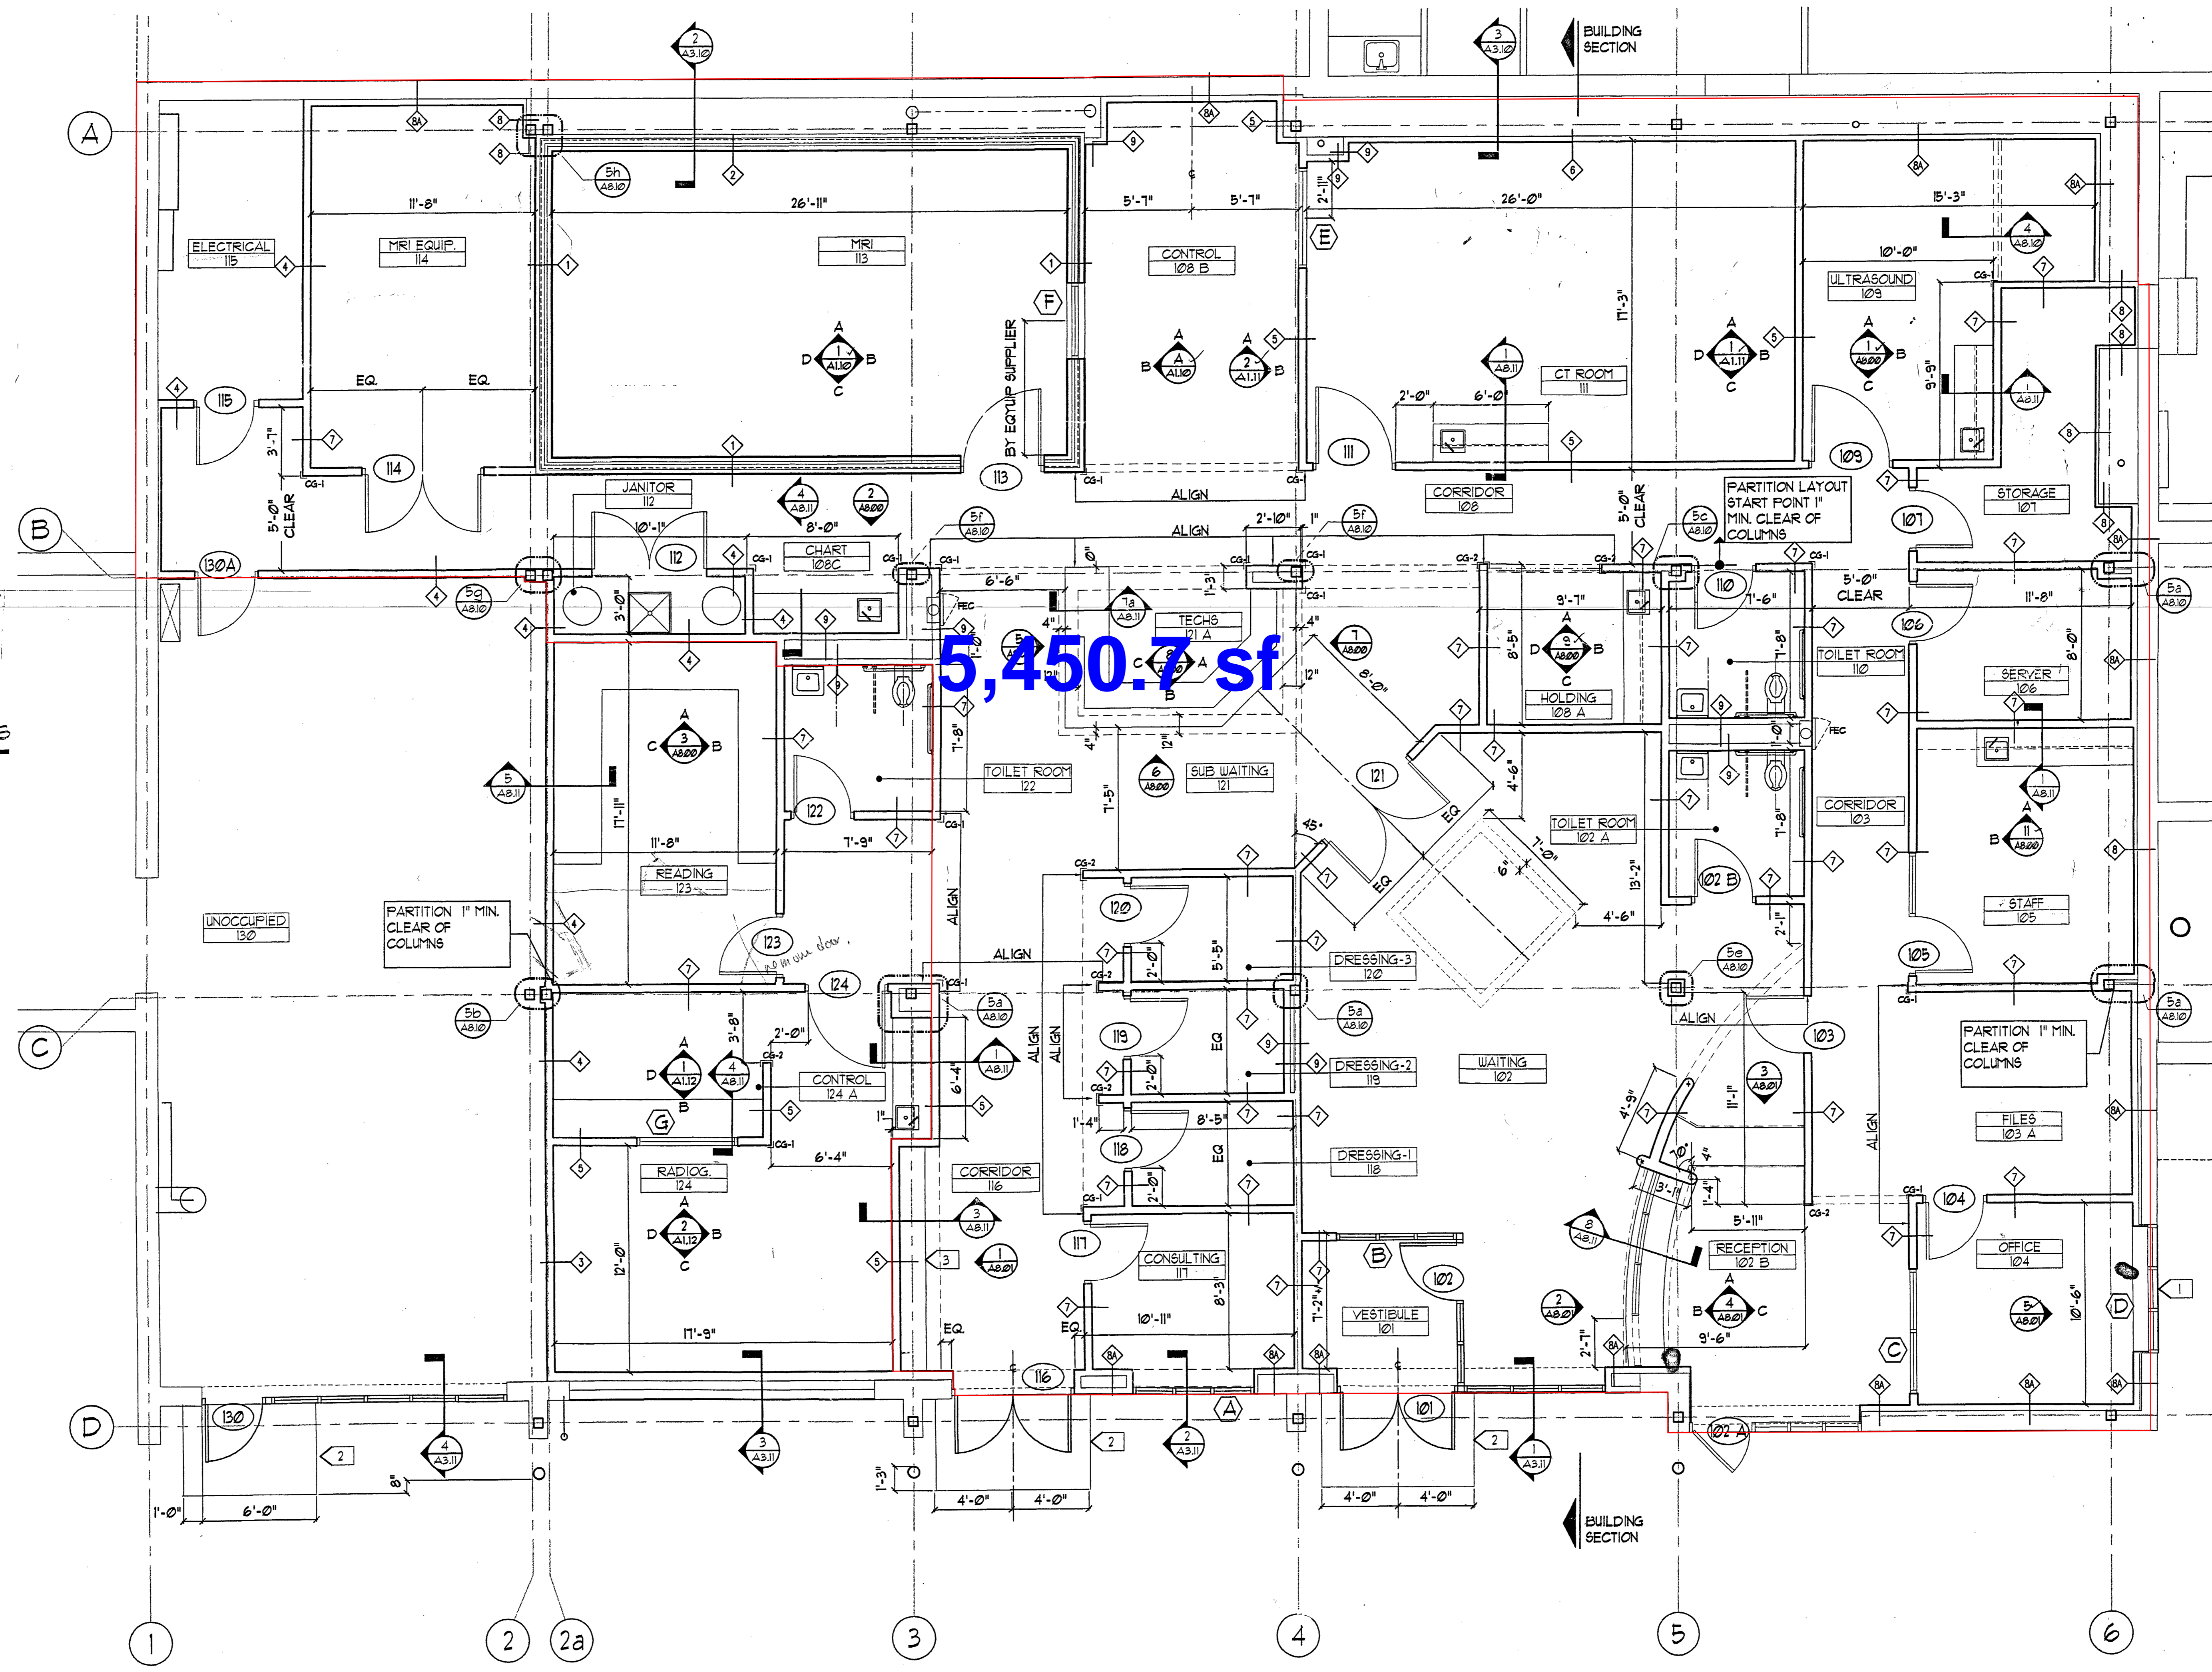

5,450.7 sf

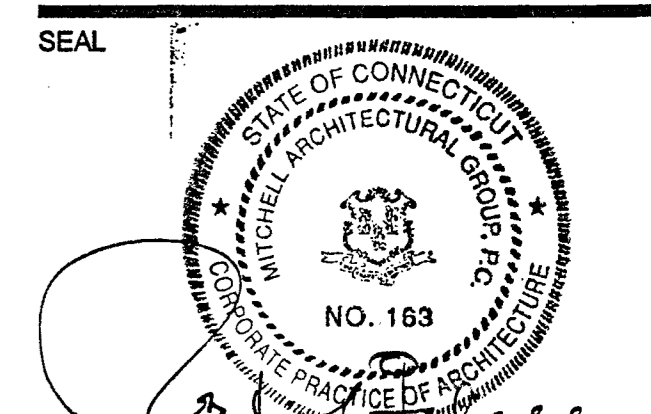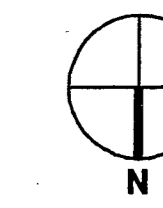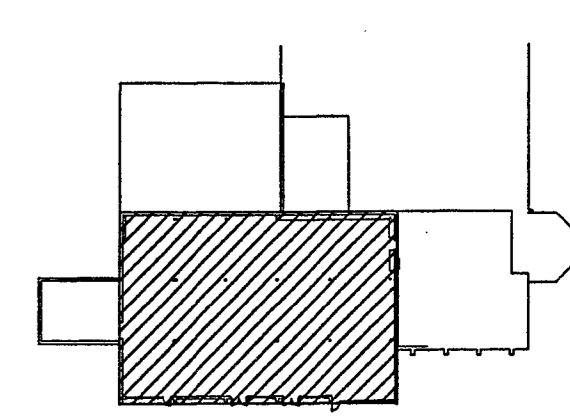

mitchell architectural group, p.c.
 Research advanced technology health care
 p.o. box 753 eleven mile hill road Danbury, Connecticut 06810
 phone: 203.270.1006 fax: 203.270.7897
 newtown, connecticut 06740 www.mitchellag.com
 PROJECT TEAM
 Kohler-Ronan, LLC Consulting Engineers
 301 Main Street Danbury, Connecticut 06810
 tel: 203.778.1017 fax: 203.778.1018
 email: jk@k-r.com

DATE	REVISION	REMARKS
06.29.04	1	ENTIRE DRAWING
07.20.04	2	PERMIT ISSUE & CLARIFICATION

RECEIVED
 SEP 29 2004
 Hawley Construction Corporation

NEWTOWN DIAGNOSTIC IMAGING
 153 South Main Street Newtown, CT 06470
NEW IMAGING SUITE

FLOOR PLAN
 Date: JUNE 18, 2004
 Scale: 1/4" = 1'-0"
 Project # 0328.00
A1.01

P:\0328\00 Newtown Diagnostic Imaging\0328\11.dwg, 7/20/04 11:51:41 AM, L1: Mitchell Architectural Group