

PLANTING SCHEDULE

KEY	QTY.	BOTANICAL NAME	COMMON NAME	SIZE	ROOT	SPACING
SHADE TREES						
Gt	4	<i>Gleditsia triacanthos inermis</i> 'True Shade'	True shade Honeylocust	2-2½" Cal.	B4B	As Shown
Zs	6	<i>Zelkova serrata</i> 'Green Vase'	Green Vase Japanese Zelkova	2-2½" Cal.	B4B	As Shown
ORNAMENTAL TREES						
Cs	1	<i>Clethra acuminata</i>	Mosin Pepperbush	2-2½" Cal.	B4B	As Shown
Cv	3	<i>Crataegus viridis</i> 'Winter King'	Winter King Hawthorn	2-2½" Cal.	B4B	As Shown
Mc	3	<i>Malus 'Corlakole'</i>	Corlakol Crabapple	2-2½" Cal.	B4B	As Shown
Pa	4	<i>Prunus 'Autumnalis'</i>	Autumn Cherry	2½-3" Cal.	B4B	As Shown
Fv	2	<i>Prunus virginiana</i> 'Canada Red'	Canada Red Chokecherry	2½-3" Cal.	B4B	As Shown
EVERGREEN TREES						
Pg	3	<i>Picea glauca</i>	White Spruce	5-6' Ht.	B4B	As Shown
Pm	1	<i>Pseudotsuga menziesii</i>	Douglas Fir	5-6' Ht.	B4B	As Shown
SHRUBS						
Bt	19	<i>Berberis thunbergii</i> 'Atropurpurea' 'Rose Glou'	Rose Glou Japanese Barberry	18-24" Ht.	5 Can	4' OC
Ea	13	<i>Euonymus alatus</i> 'compactus'	Compact Winged Euonymus	24-30" Ht.	B4B	5' OC
Sj	22	<i>Euonymus alatus</i> 'Little Princess'	Little Princess Euonymus	15-18" Ht.	5 Can	3' OC
Sv	6	<i>Euonymus alatus</i> 'Variegata'	Renaissance Bridal Veil Spire	24-30" Ht.	Cont.	5' OC
EVERGREEN SHRUBS						
Jc	58	<i>Juniperus chinensis</i> 'Sea Green'	Sea Green Juniper	30-36" Ht.	B4B	5' OC
Jc	29	<i>Juniperus chinensis</i> 'Thitseriana Compacta'	Compact Thitseriana Juniper	18-24" Ht.	B4B	3' OC
Fc	19	<i>Rhamnus coccinea</i> 'Mohave'	Mohave Firethorn	3-4' Ht.	B4B	6' OC
Vr	11	<i>Viburnum rhytidophyllum</i>	Leatherleaf Viburnum	3-4" Ht.	B4B	4' OC
GROUNDCOVER						
Ch	234	<i>Calluna vulgaris</i>	Scotch Heather	---	1 gal	18" OC

PLANTING NOTES:

ALL PLANT MATERIAL SHALL CONFORM TO THE AMERICAN ASSOCIATION OF NURSERYMAN'S STANDARDS. CONTRACTOR SHALL BE RESPONSIBLE FOR PLANT DISCHARGES, INCLUDING PLANT QUANTITY DIFFERENCES BETWEEN PLANT LIST AND PLANT. CONTRACTOR SHALL BE RESPONSIBLE FOR INSTALLING QUANTITY WHICH IS GREATER. TOPSOIL FOR PLANTING SHALL BE ANALYZED FOR DEFICIENCIES AND IMPROVED AS NECESSARY AS REQUIRED BY LANDSCAPE ARCHITECT.

ALL PROPOSED PLANT MATERIAL SHALL BE BALLED AND BURLAPPED UNLESS NOTED OTHERWISE ON PLANTING SCHEDULE.

ALL SHRUB BEDS AND TREE SAUCERS SHALL BE MULCHED AS DETAILED. SEE THIS SHEET FOR PLANTING DETAILS.

ALL SHRUB BED AND TREE SAUCERS SHALL BE MULCHED AS DETAILED. SEE THIS SHEET FOR PLANTING DETAILS.

ALL PARKING LOT TREES TO BE BRANCHED A MINIMUM OF 1' ABOVE FINISHED GRADE.

NO.	DATE	DESCRIPTION	BY
-----	------	-------------	----

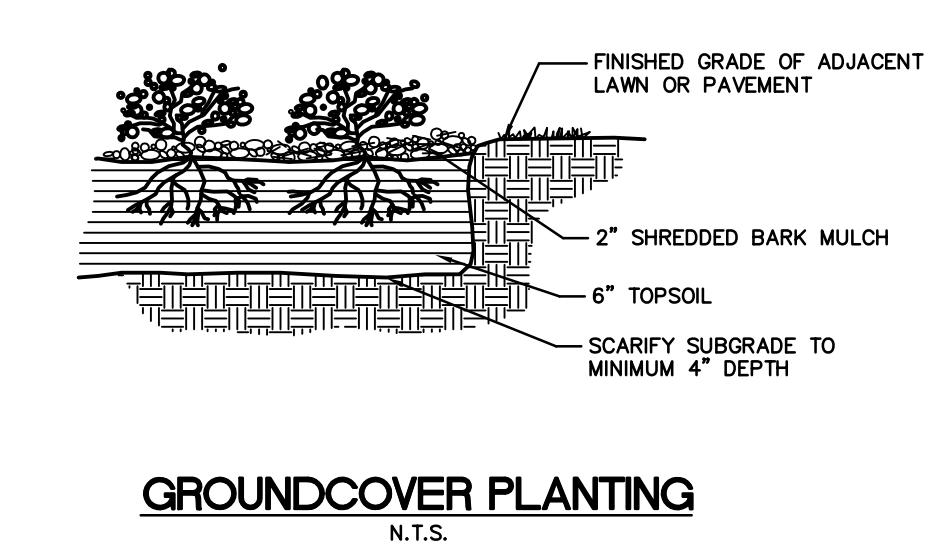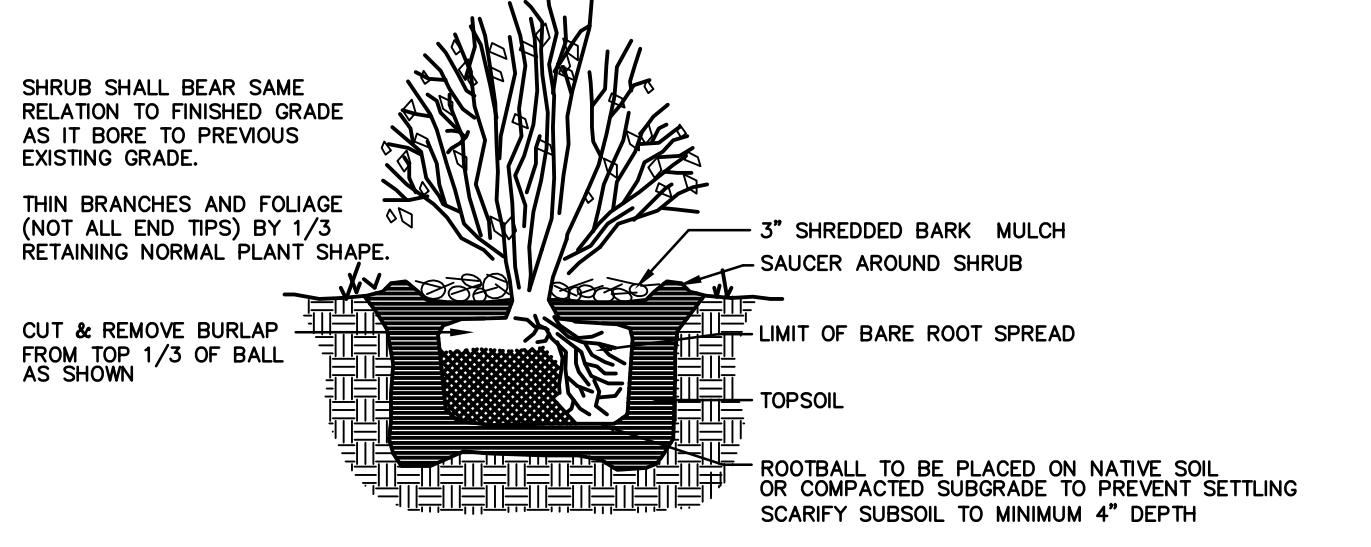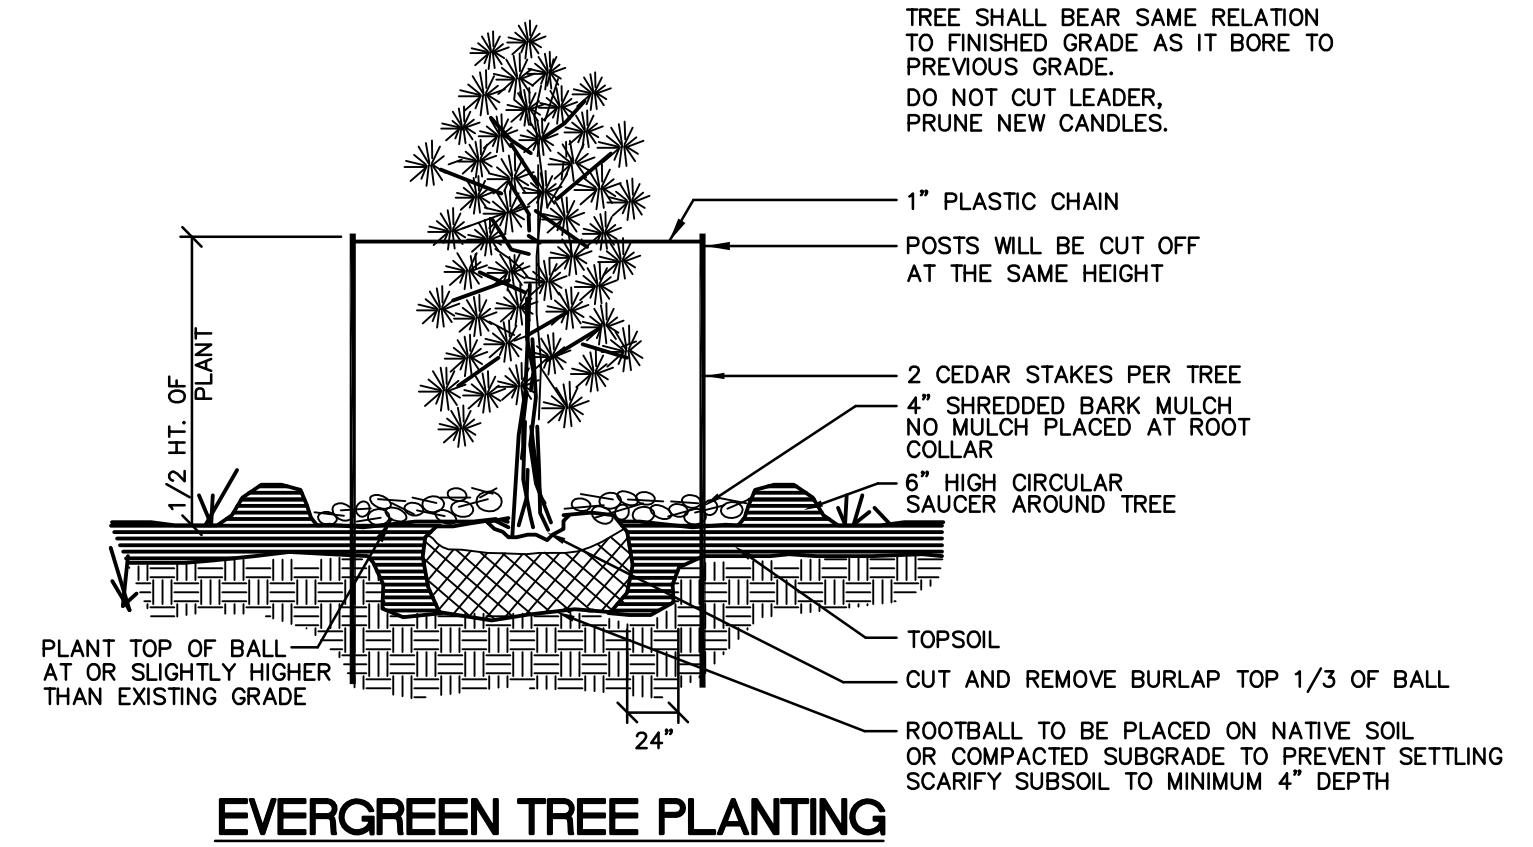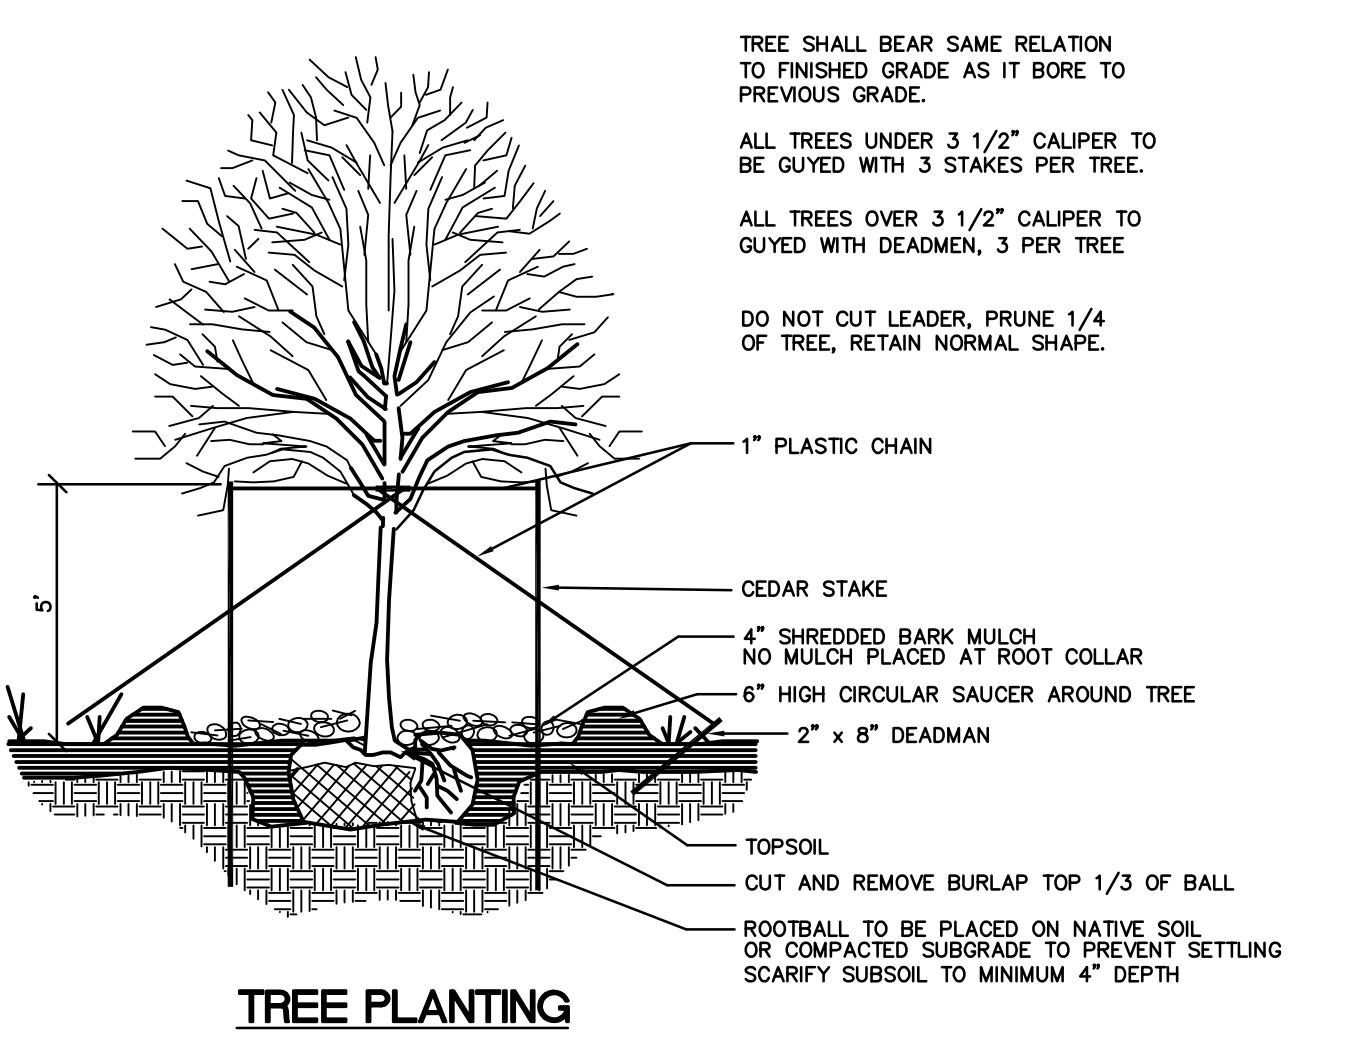

The Reynolds Group Inc.

Engineers Landscape Architects Land Surveyors
626 No. Thompson Street
Roritan, N.J. 08869
Tel: 908-722-7035

State of New Jersey
Certificate of Authorization
Number 24G27969200

Henry E. Reynolds Jr., P.L.S., P.P.

F. Mitchel Ardon, P.E., P.P.

Richard R. Bellie, P.E., P.P.

Signature

JEFFREY D. REYNOLDS
JEFFREY D. REYNOLDS
N.J. CERTIFIED LANDSCAPE ARCHITECT AS00878

Conceptual Site Plan

Block 2100 ~ Lot 1

No. 551 Passaic Avenue

Township of West Caldwell Essex County New Jersey

GCStewart associates Inc.

Engineers Surveyors Planners
Fells Profess. Building
3200 Morris Avenue
Essex Fells, N.J. 07621

Phone (973) 226-0141 Fax (973) 226-3061

Certificate of Authorization No. 24G27969200

Scale: 1"=20' Dwg. By GSO/KSD Chk. By JDR/CPS Field Book Dwg. No. PRINT 05-014

CHARLES P. STEWART Land Surveyor N.J. Lic. No. 11656

CHARLES J. STEWART Professional Engineer & Land Surveyor N.J. Lic. No. 3586

GARY S. OSBORNE Land Surveyor N.J. Lic. No. 37952

Date Sheet of

DRAWING DISCLAIMER:
This Drawing and all information contained herein is authorized for use only by the party for whom the work was contracted or to whom it is certified to. This Drawing may not be copied, used, discussed, distributed, or reproduced without the express written consent of G.C. Stewart Assoc. If this Drawing does not contain a raised impression seal of the undersigned professional, it is not an authorized document and may have been altered.

UTILITY NOTE:
The location of existing underground utilities as shown herein are based on above ground structures, records and actual physical locations provided to the surveyor. Locations of underground utilities/structures may change and are not guaranteed to be accurate. No excavations were made during the progress of this survey to locate buried utilities/structures. Before excavations are begun, the following offices should be contacted for verification of utility type and for field locations: Gas, Telephone, Electric, Water, Sewer, Cable TV, Etc.

J:\2006\Land Projects\06047 PASSAIC\dwg\DESIGN\06047 BASEMAP (7-13-06).dwg, 7/18/2006 10:33:54 AM