


3939 BEE CAVE ROAD
BUILDING B, SUITE B-17
AUSTIN, TEXAS 78746
512/327-6868 FAX: 512/327-6030

TEXAS REGISTRATION NO.11436

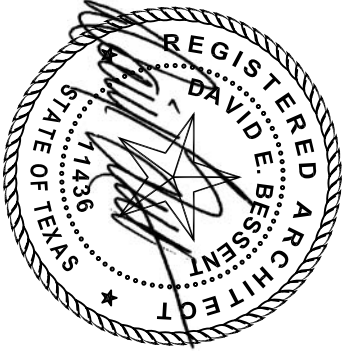

01/02/2013

ALL IDEAS, DESIGNS, ARRANGEMENTS AND PLANS INDICATED OR REPRESENTED BY THIS DRAWING ARE THE PROPERTY OF DAVID BESSENT ARCHITECTS, INC. NONE OF THE IDEAS, DESIGNS, ARRANGEMENTS OR PLANS SHALL BE USED BY ANY PERSON, FIRM OR CORPORATION FOR ANY PURPOSE WHATSOEVER WITHOUT THE WRITTEN PERMISSION OF DAVID BESSENT ARCHITECTS, INC. ©

AUSTIN RETINA
ASSOCIATES

4207 JAMES
CASEY
SUITE 301

AUSTIN, TEXAS

DATE ISSUED: 09/24/2012
PRINT DATE: 01/02/2013
REVISIONS:

01/02/2013

DRAFTED: MDL REVIEWED: DB

PROJECT NUMBER:


1205

DRAWING NAME:


FLOOR PLAN

SHEET NUMBER:

A1.0

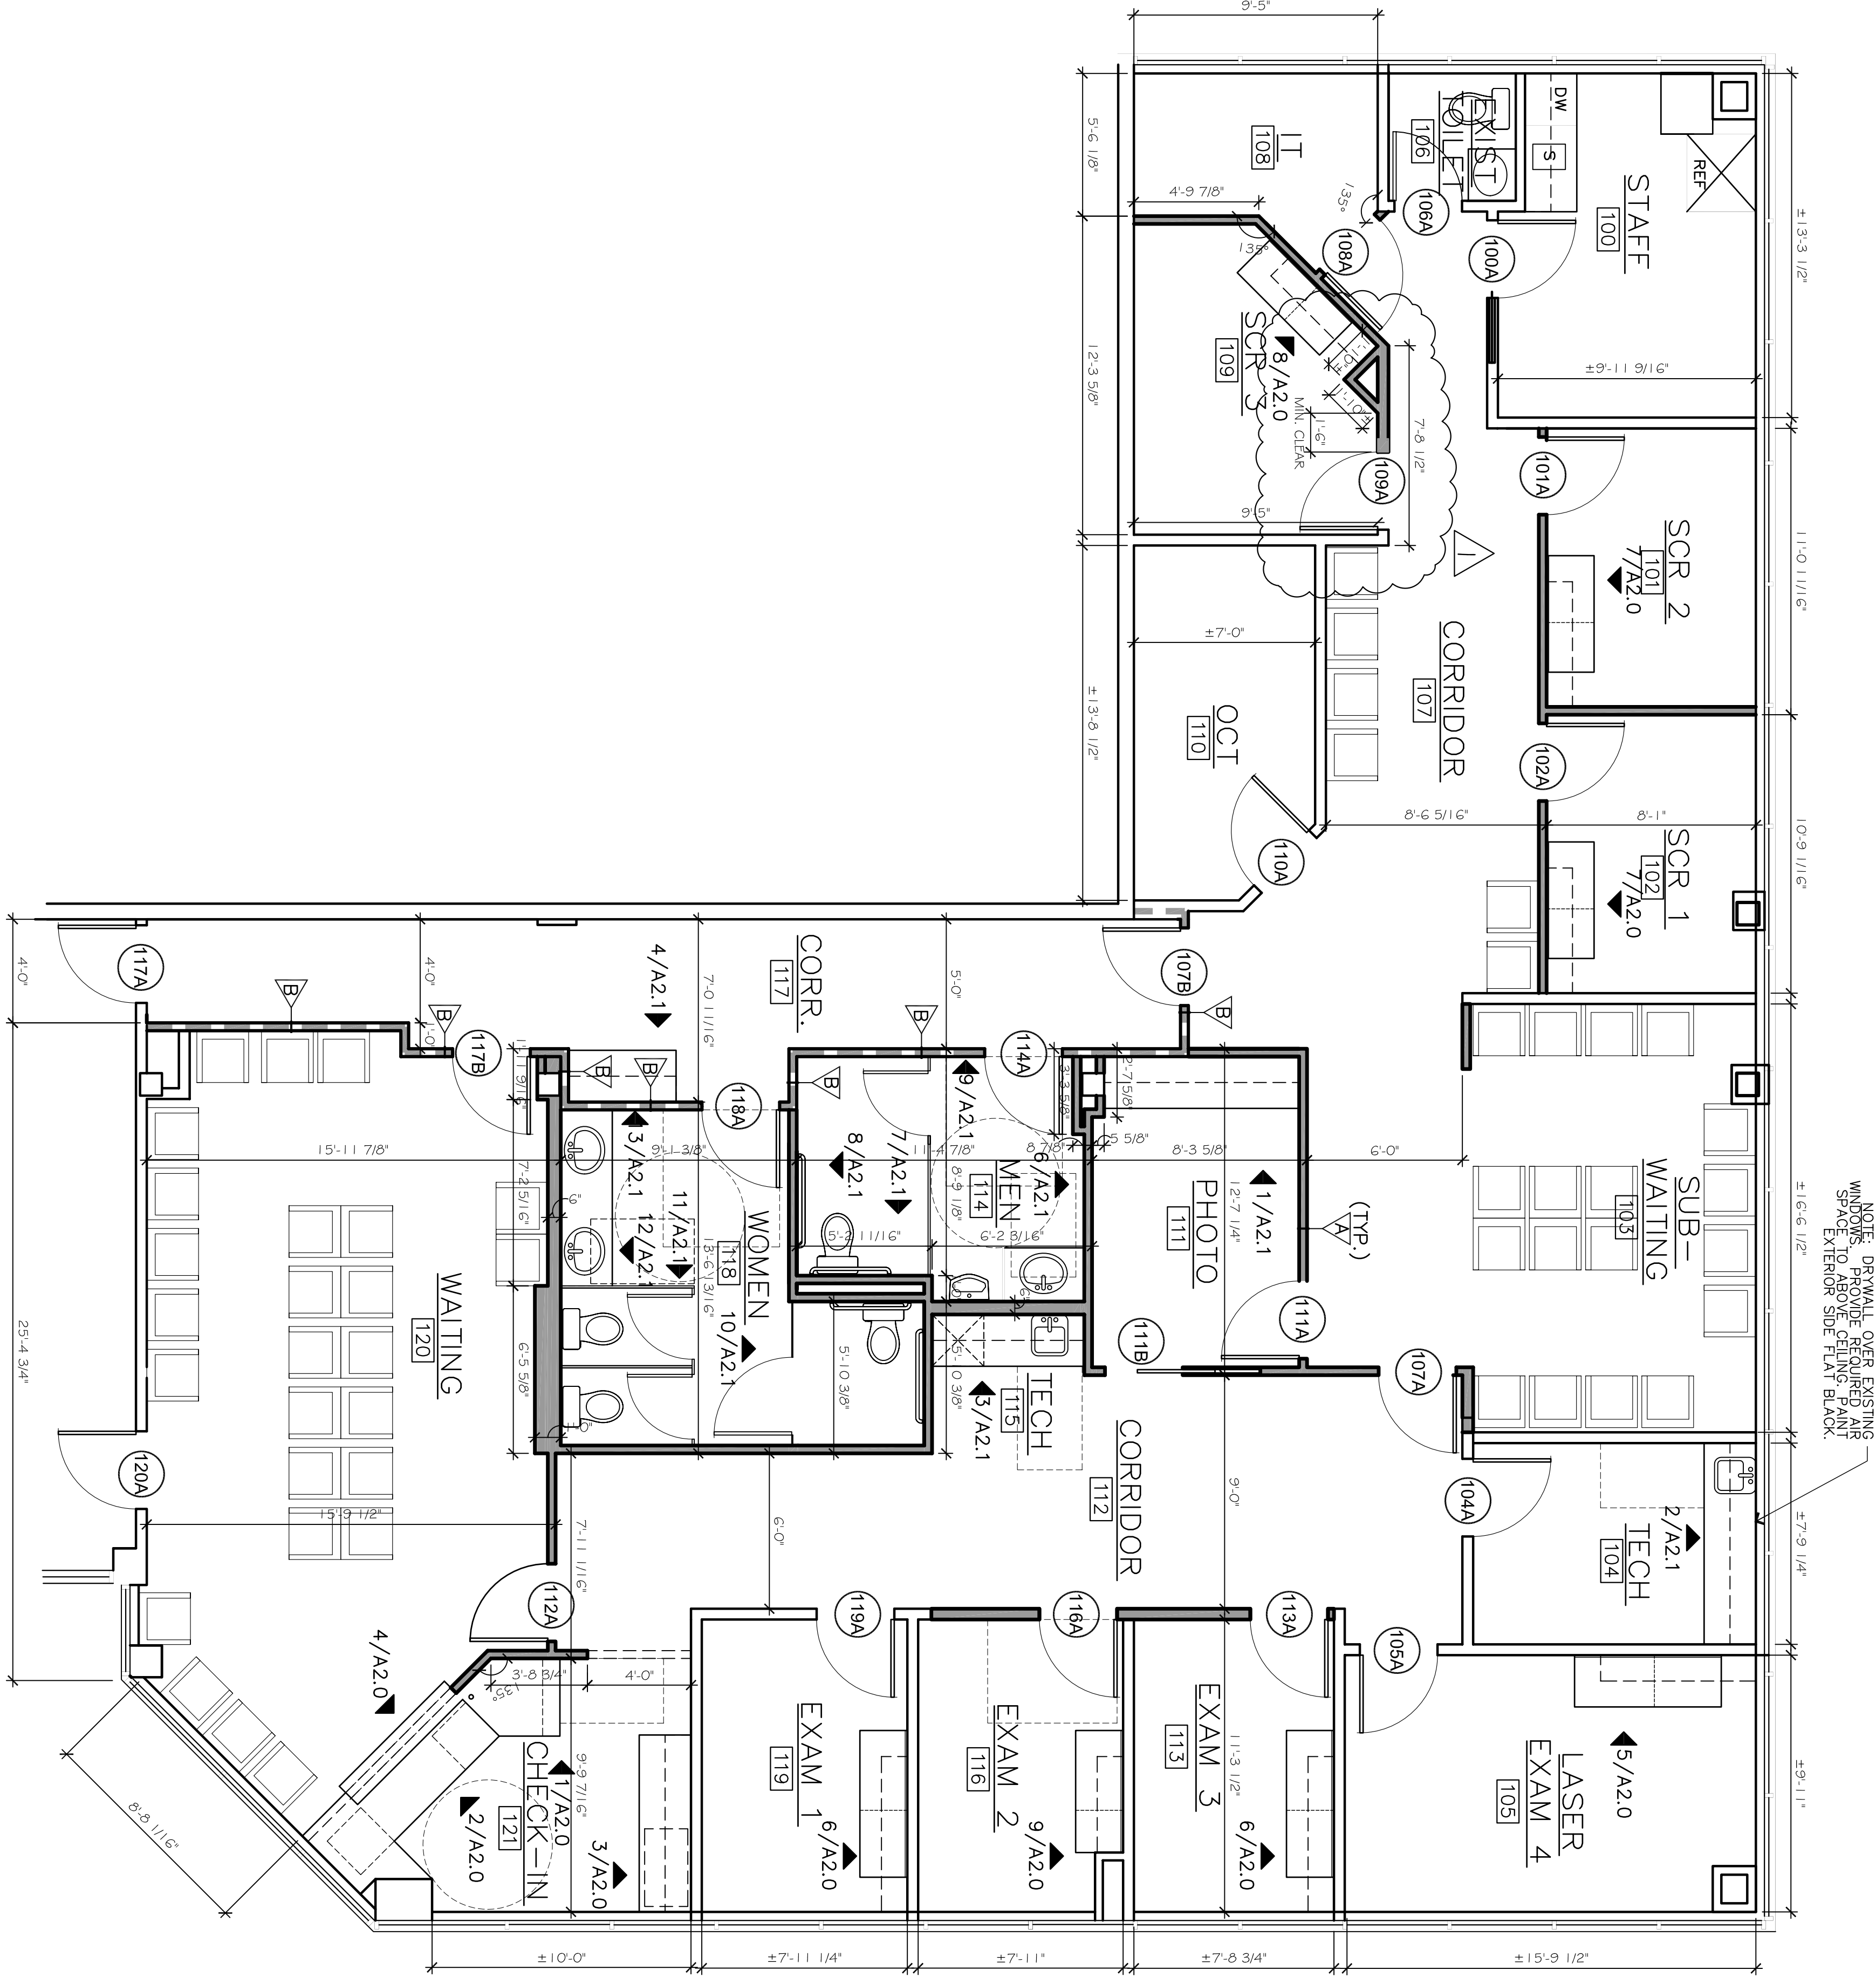

NOTE: DRYWALL OVER EXISTING
WINDOWS. PROVIDE REQUIRED AIR
SPACE TO ASSURE PROPER
EXTERIOR SIDE FLAT BLACK.

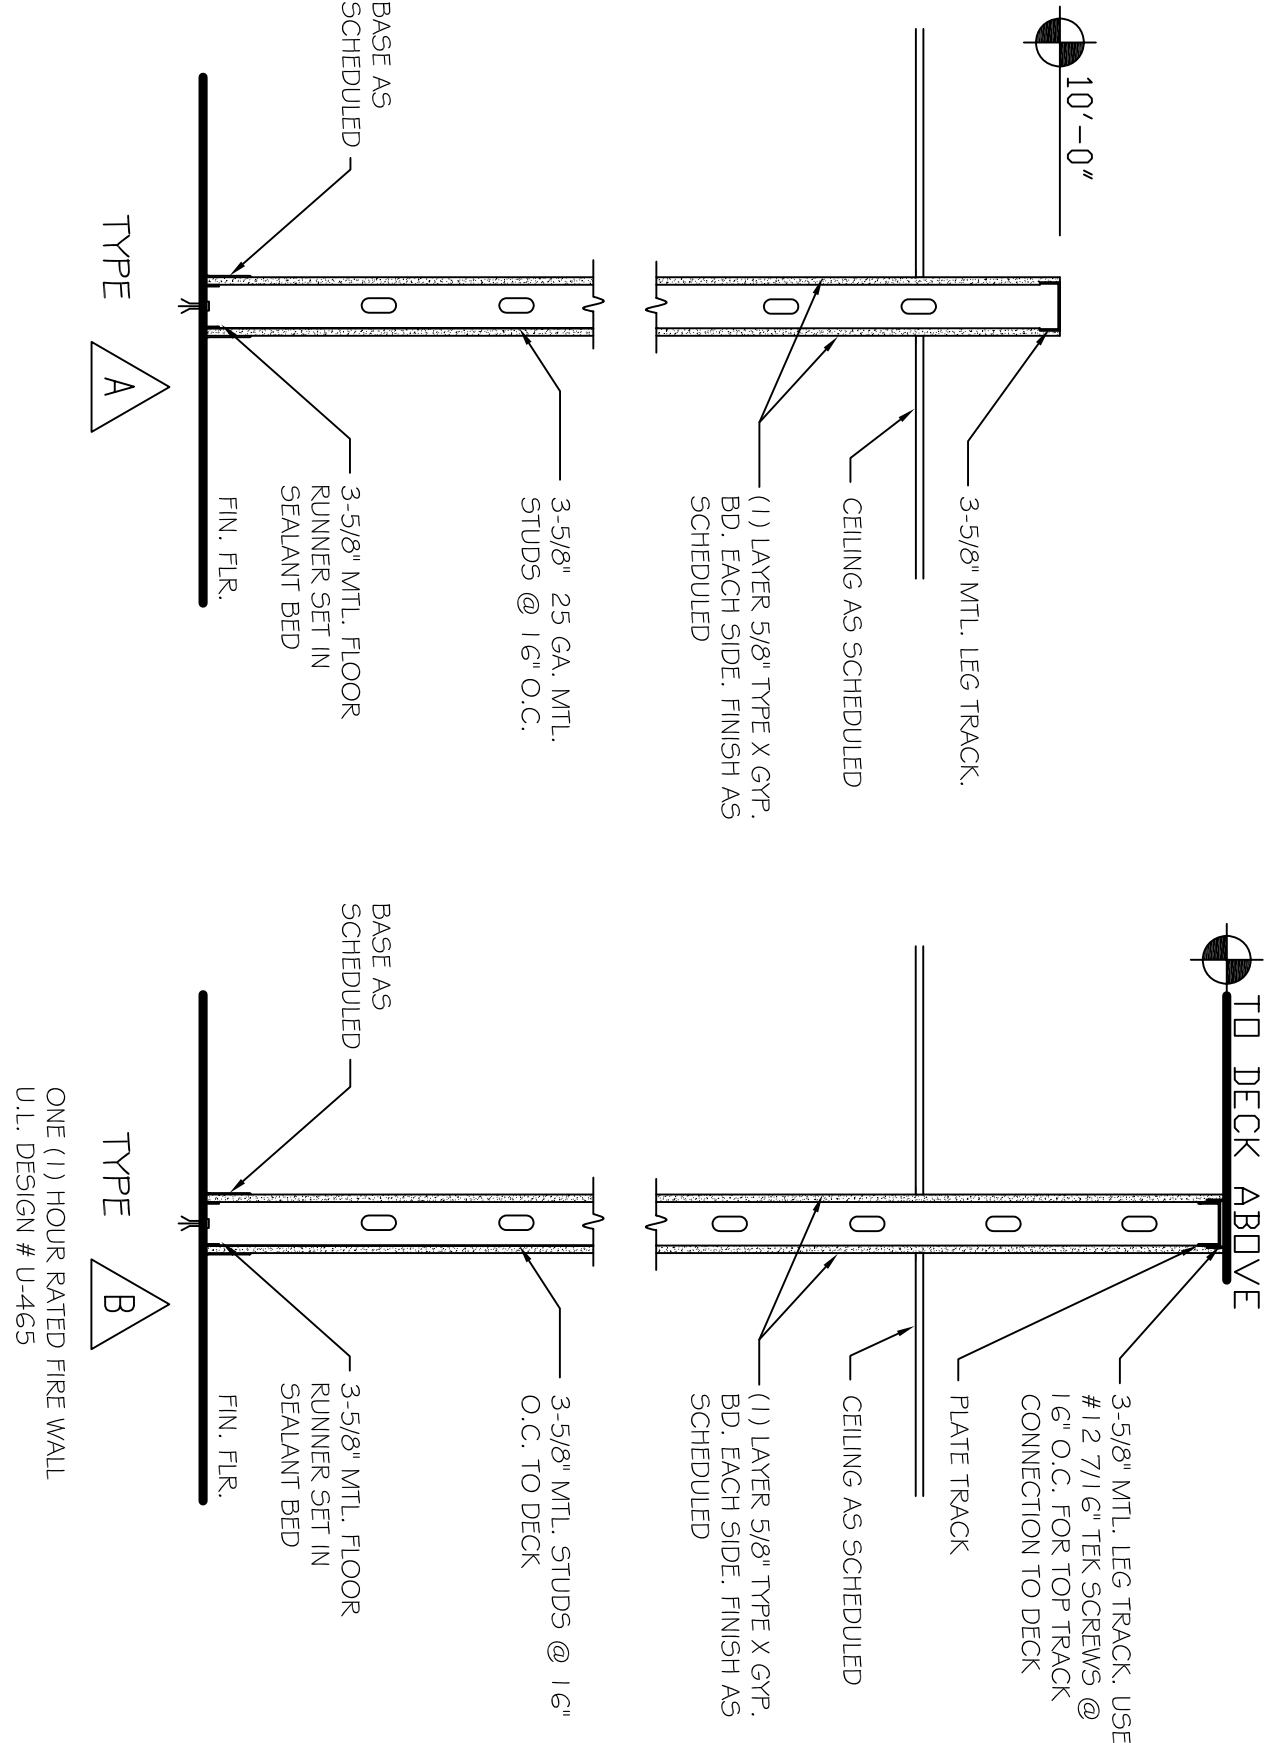

2 WALL TYPES
SCALE: 3/4" = 1'-0"

NOTE:
1. NEW WALLS SHOWN HATCHED.

1 FLOOR PLAN
SCALE: 1/4" = 1'-0"

