


SEAL

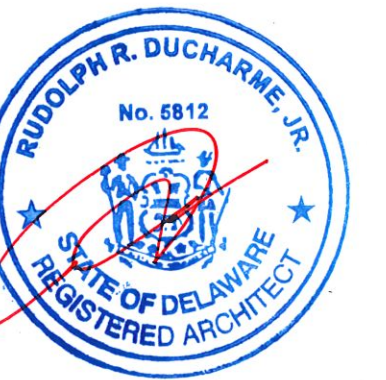

SEAL DATE: 2/8/2024
 REGISTRATION EXPIRES: 1/31/26
 The professional services of the architect are undertaken for and are performed in the interest of the owner.
 No contractual obligation is assumed by the architect for the benefit of any other person involved in the project.



ARCHITECTURE • PLANNING
 INTERIOR DESIGN • GRAPHIC ARTS

1309 VEALE ROAD
 SUITE 22
 WILMINGTON, DE 19810
 302.478.3777

256 EAGLEVIEW BLVD
 SUITE 194
 EXTON, PA 19341
 610.640.9000

ISSUED FOR PERMIT
 02.08.24

PROJECT NAME
 WILLOW CREEK PLAZA
 BUILDING #7
 16299 WILLOW CREEK RD
 LEWES, DE 19958

U.S. Route 1
 Sussex County, DE

MARK	DATE	DESCRIPTION
REVISIONS		


PROJECT NO: 2021-184
 DRAWN BY: RLR
 CHK'D BY: RRD
 DATE: 02.08.24

© COPYRIGHT 2023

BUILDING SHELL PLAN
 DRAWING NUMBER

A1.01

SHEET 3 OF 13

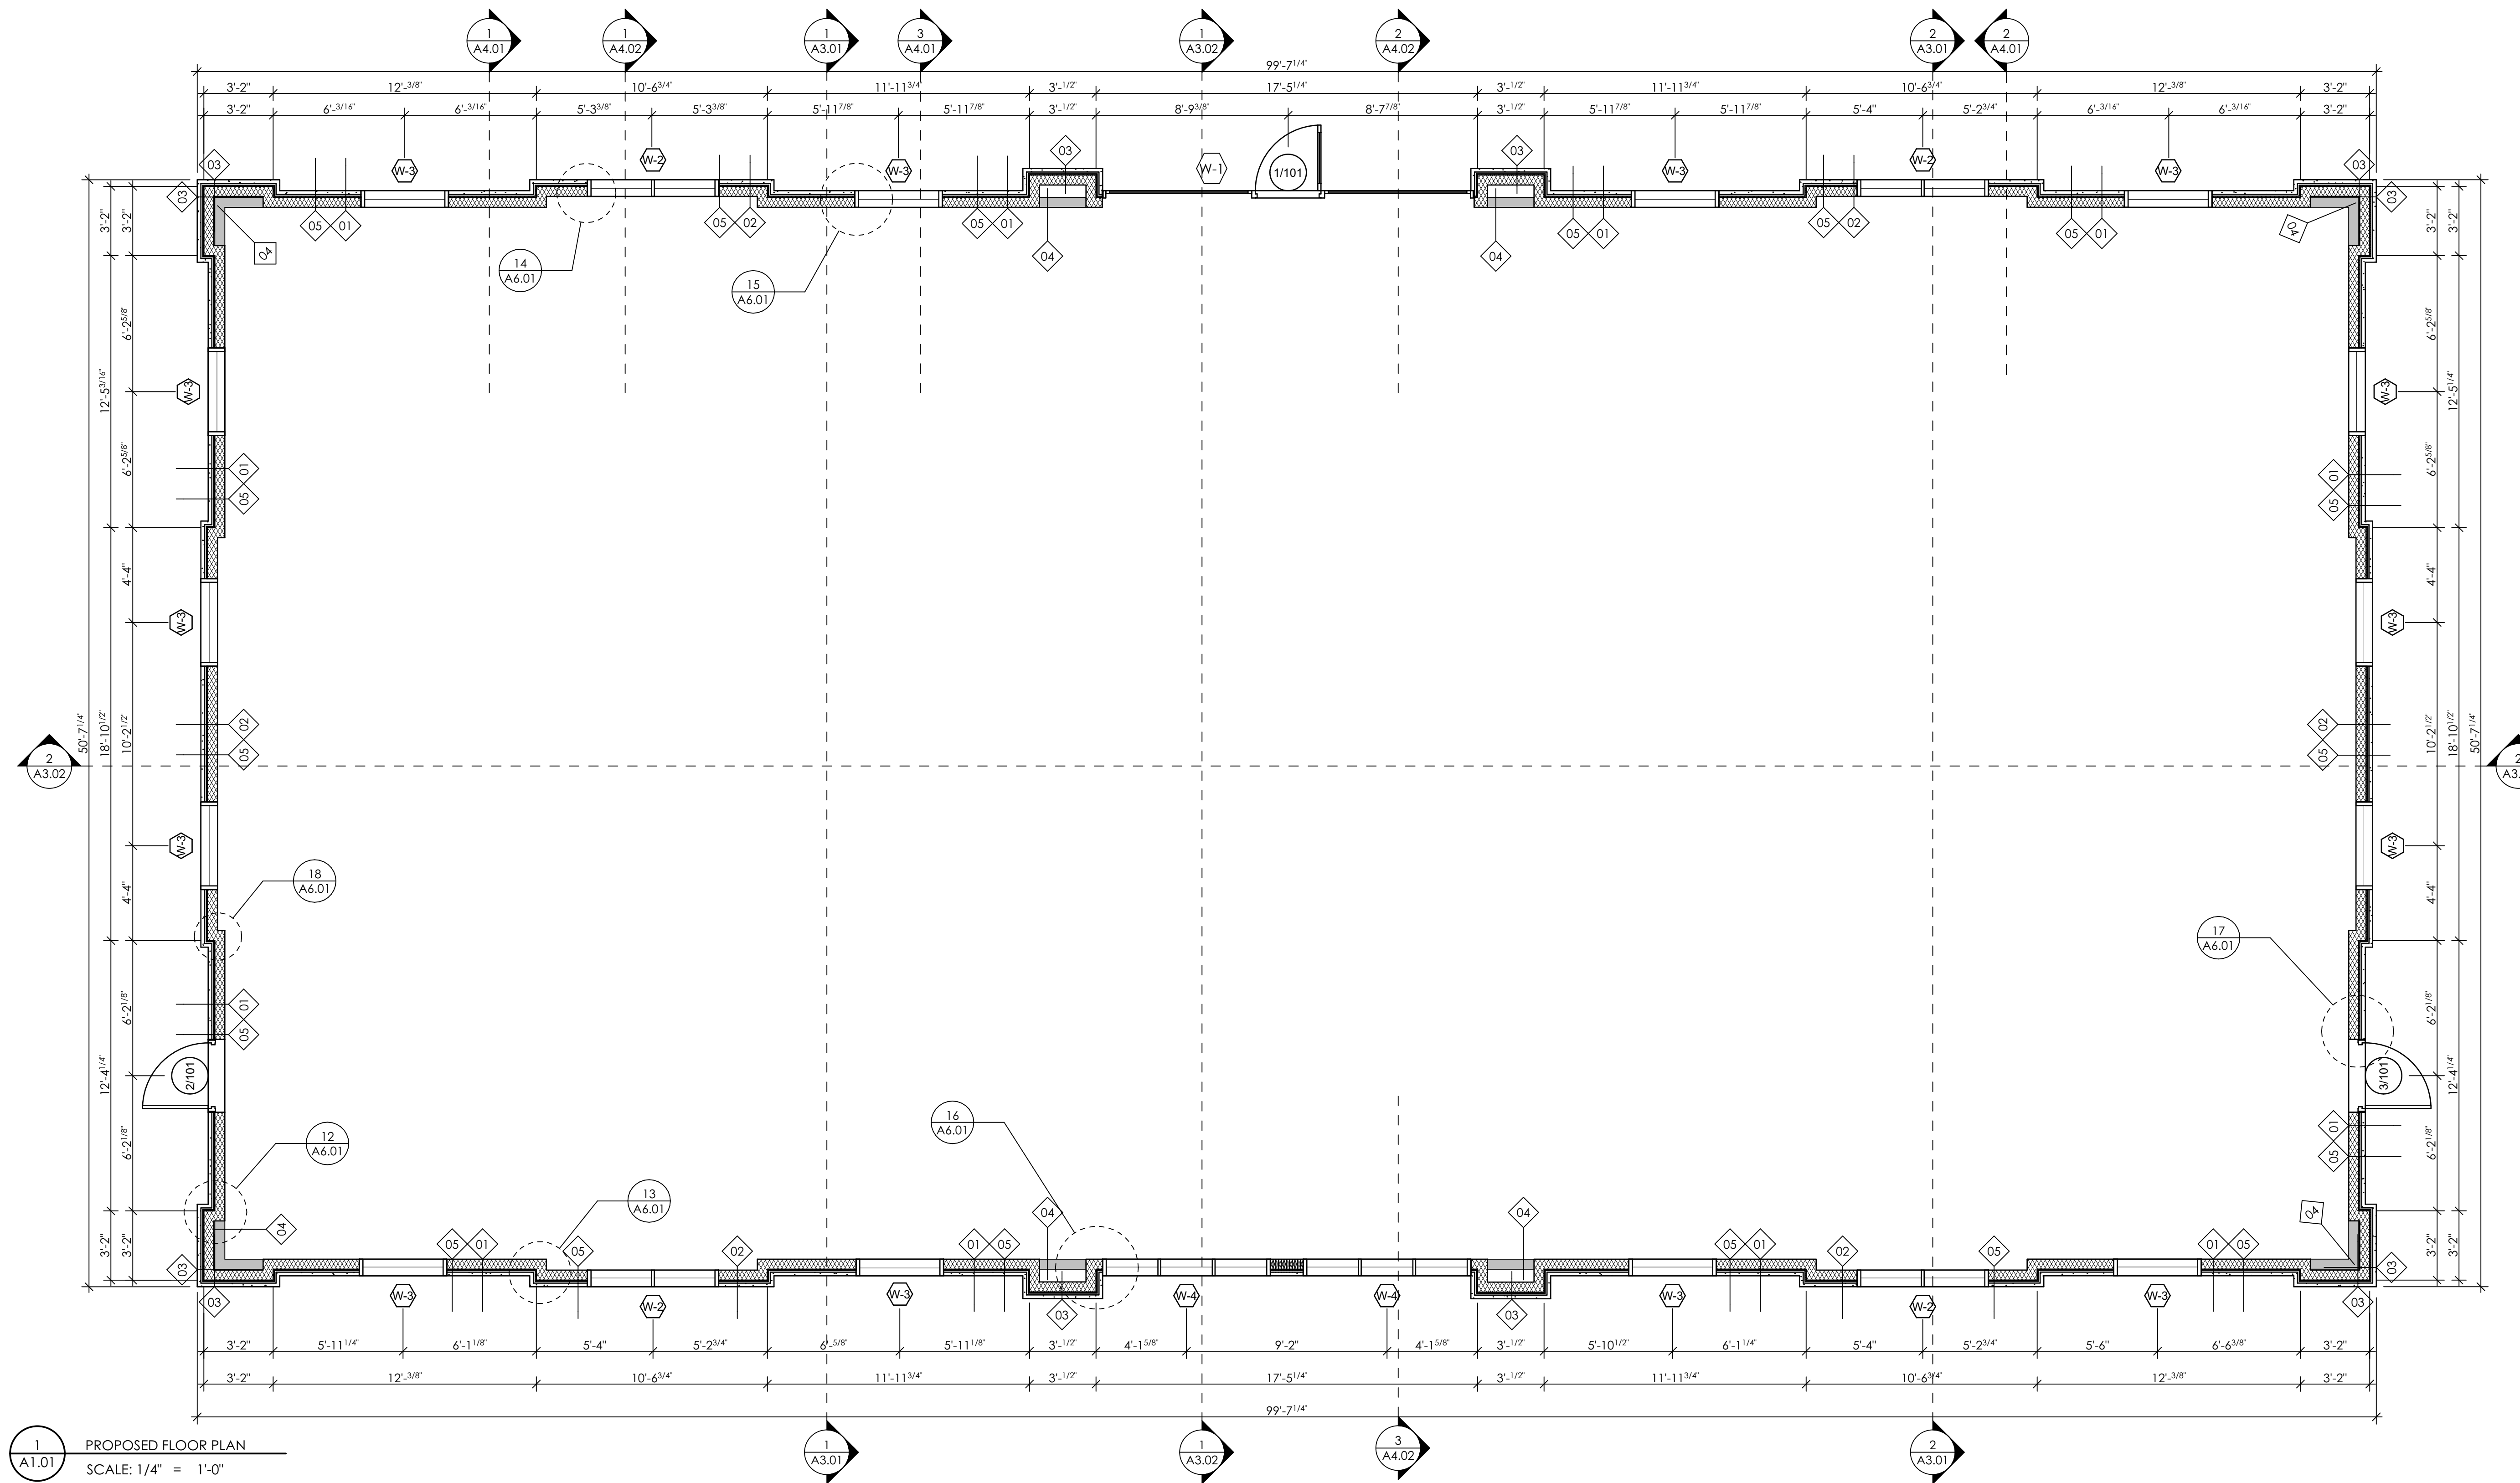

1 A1.01 PROPOSED FLOOR PLAN
 SCALE: 1/4" = 1'-0"

WALL TYPE SCHEDULE	
<p>WALL NOTES:</p> <ul style="list-style-type: none"> EXTERIOR WALLS UNDER ROOF TO BE FULLY INSULATED. ALL WALLS TO BE FIRE BLOCKED PER CODE. PROVIDE BLOCKING FOR ALL CABINETS, GRAB BARS, BATHROOM ACCESSORIES, ETC. SEAL ALL EXTERIOR WALL PENETRATIONS PER WRB MANUF. INSTRUCTIONS. ALL GWB WHEN EXPOSED TO VIEW SHALL BE LEVEL 4 FINISH GWBS AT BEHIND TILE WALL FINISHES TO BE CEMENT BOARD EXPOSED INSULATION SHALL HAVE FLAME SPREAD OF 25 OR BETTER ALL OUTLETS AND SWITCHES TO BE SOUND SEALED. NO MORE THAN ONE OUTLET/ SWITCH PER STUD BAY. 	<p>1 WALL TYPE 1 EXTERIOR WALL</p>
	<p>2 WALL TYPE 2 EXTERIOR WALL</p>
	<p>3 WALL TYPE 3 EXTERIOR PIER</p>
	<p>4 WALL TYPE 4 INTERIOR PIER WRAP</p>
	<p>5 WALL TYPE 5 STONE WATER TABLE</p>