


WORK NOTES

GENERAL NOTES

1. NEW INTERIOR WALLS ARE TYPE A U.N.O.
2. REFER TO SHEET A001 FOR WALL TYPES.
3. ALL NEW WALLS TO RECEIVE 4" WOOD BASE, PRIME AND PAINT. EXISTING WALLS ARE TO HAVE EXISTING BASE PATCHED AND PAINTED TO MATCH EXISTING.

LEGEND

- EXISTING WALL TO REMAIN
- - - EXISTING WALL TO BE REMOVED
- ▬ NEW WALL

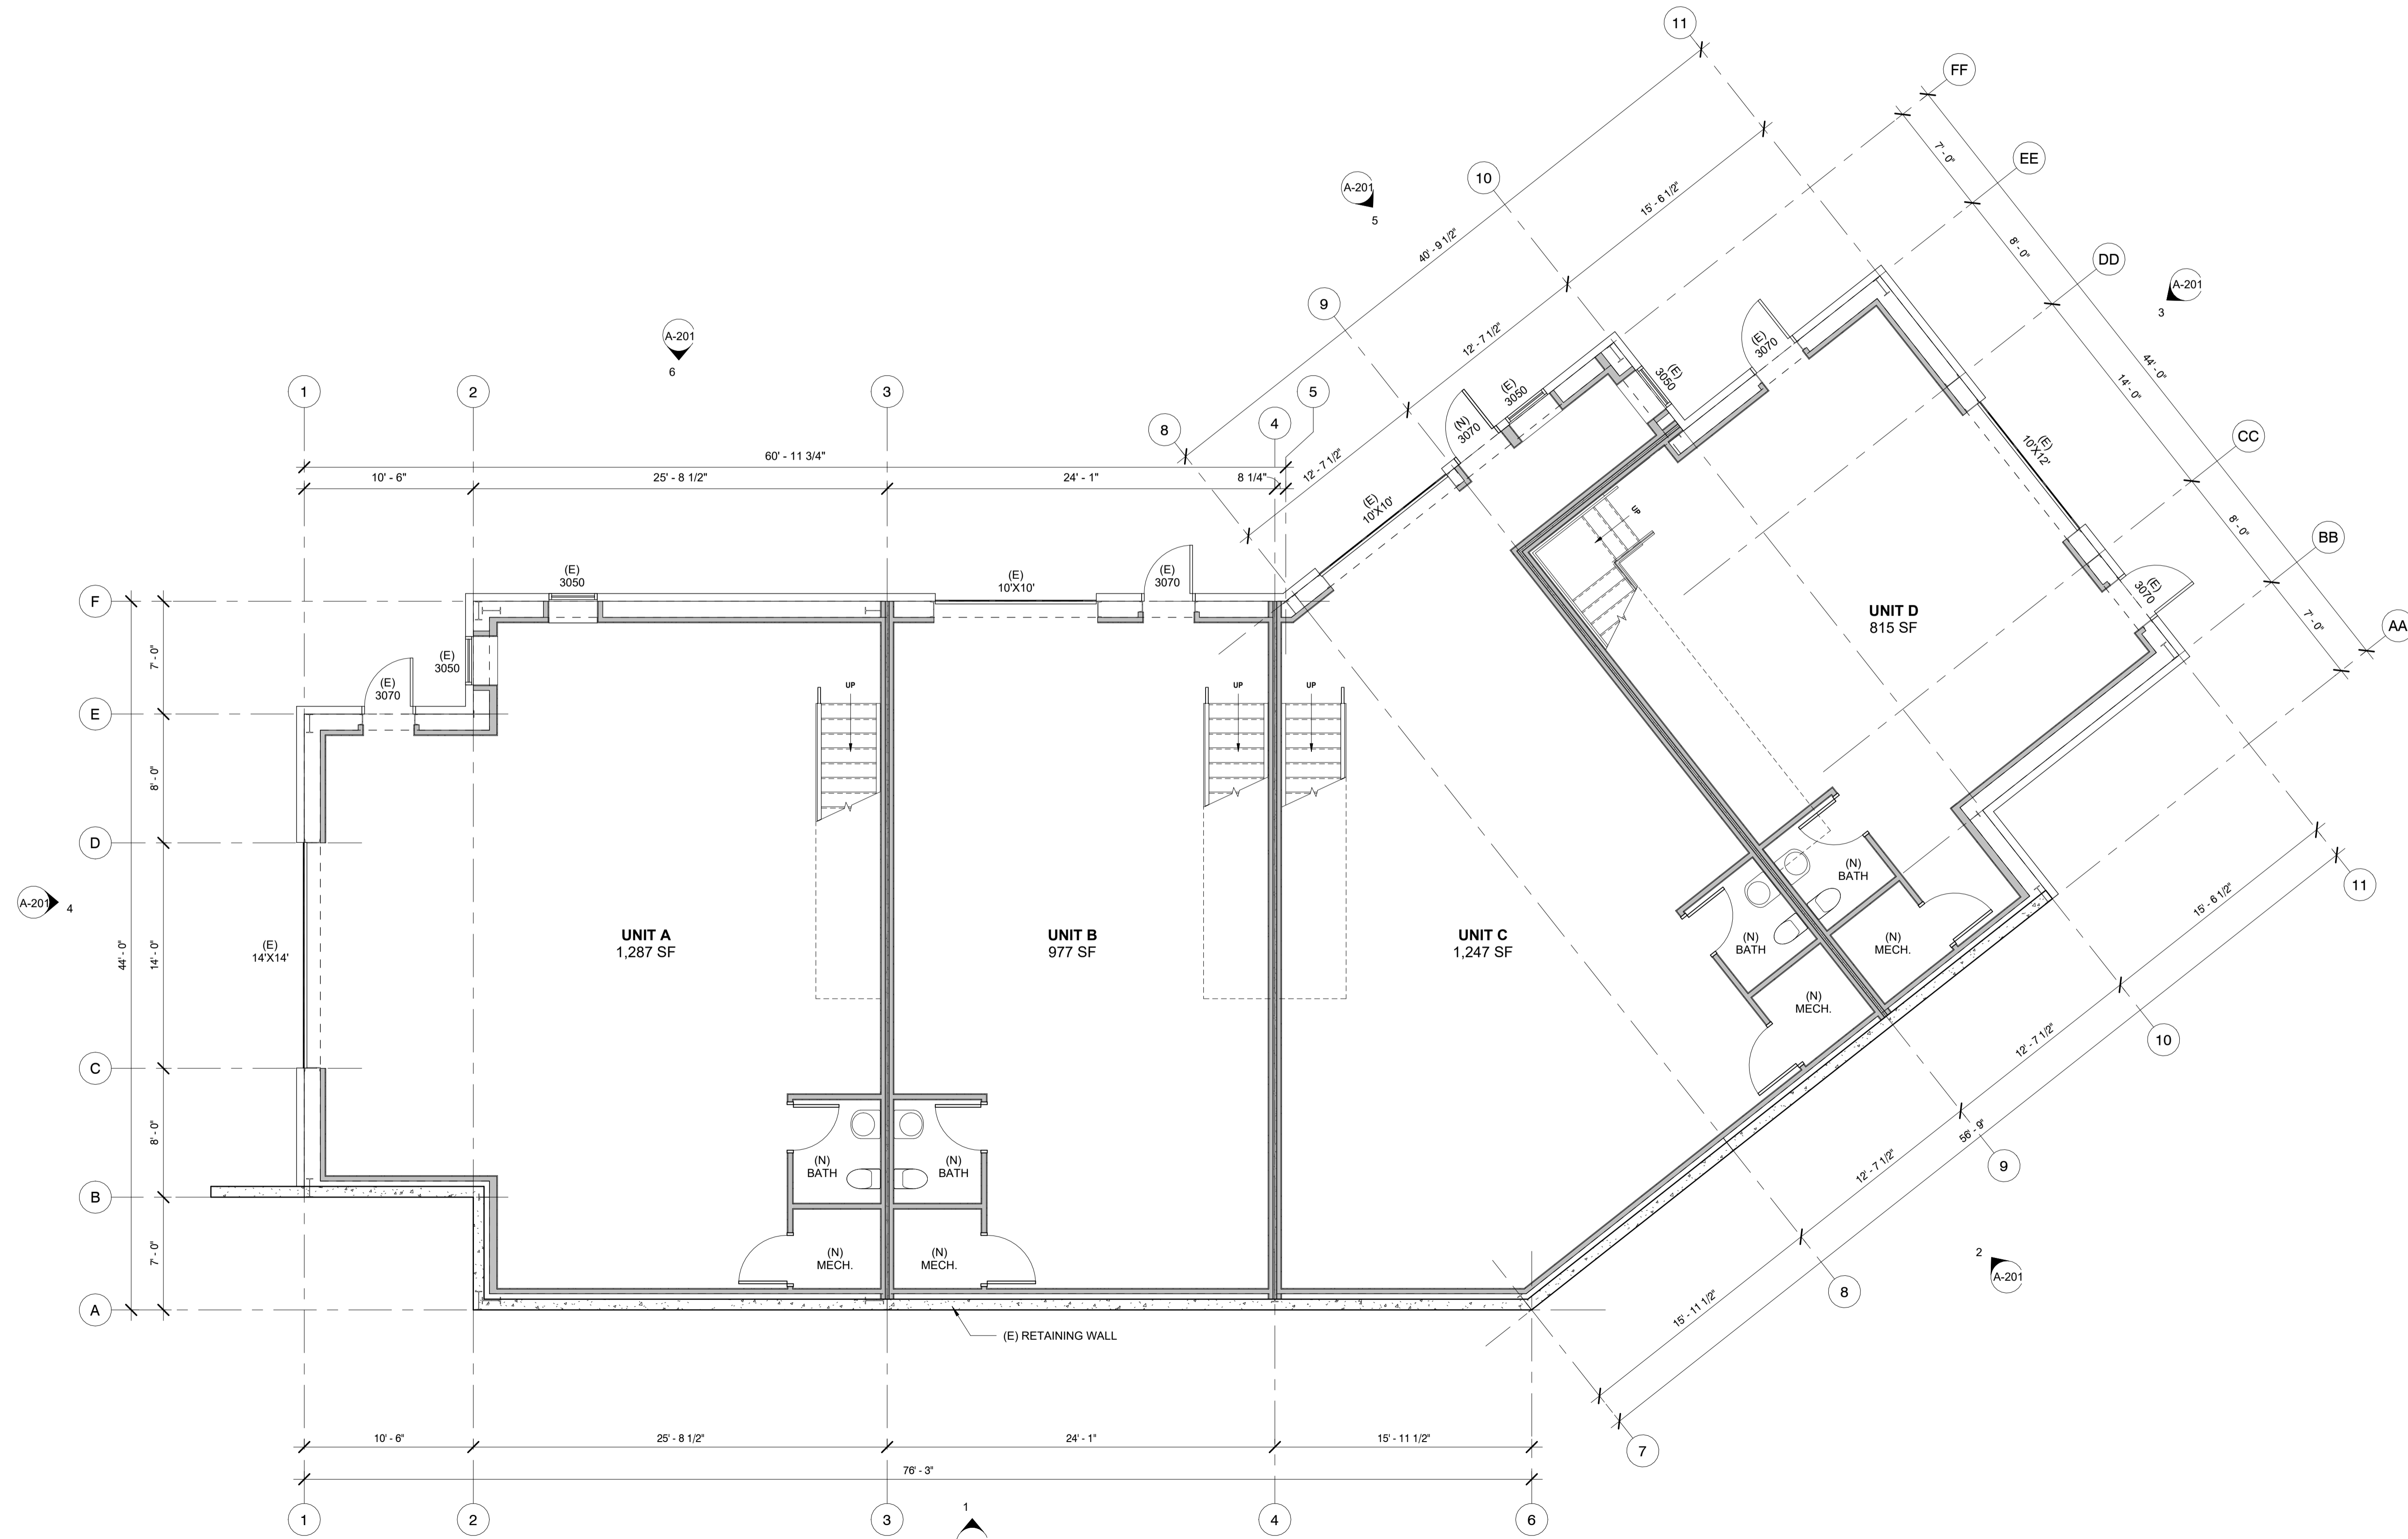

LEVEL 1 PLAN

1
A-101

64 HYLAND WAREHOUSE

64 Hyland Dr, Evergreen, CO 80439

DATE: ISSUED FOR:

02.02.2022 DESIGN DEVELOPMENT

SHEET TITLE:

FIRST LEVEL FLOOR PLAN


A-101

GENERAL NOTES

1. NEW INTERIOR WALLS ARE TYPE A U.N.O.
2. REFER TO SHEET A001 FOR WALL TYPES.
3. ALL NEW WALLS TO RECEIVE 4" WOOD BASE, PRIME AND PAINT. EXISTING WALLS ARE TO HAVE EXISTING BASE PATCHED AND PAINTED TO MATCH EXISTING.

LEGEND

- EXISTING WALL TO REMAIN
- - - EXISTING WALL TO BE REMOVED
- ▬ NEW WALL

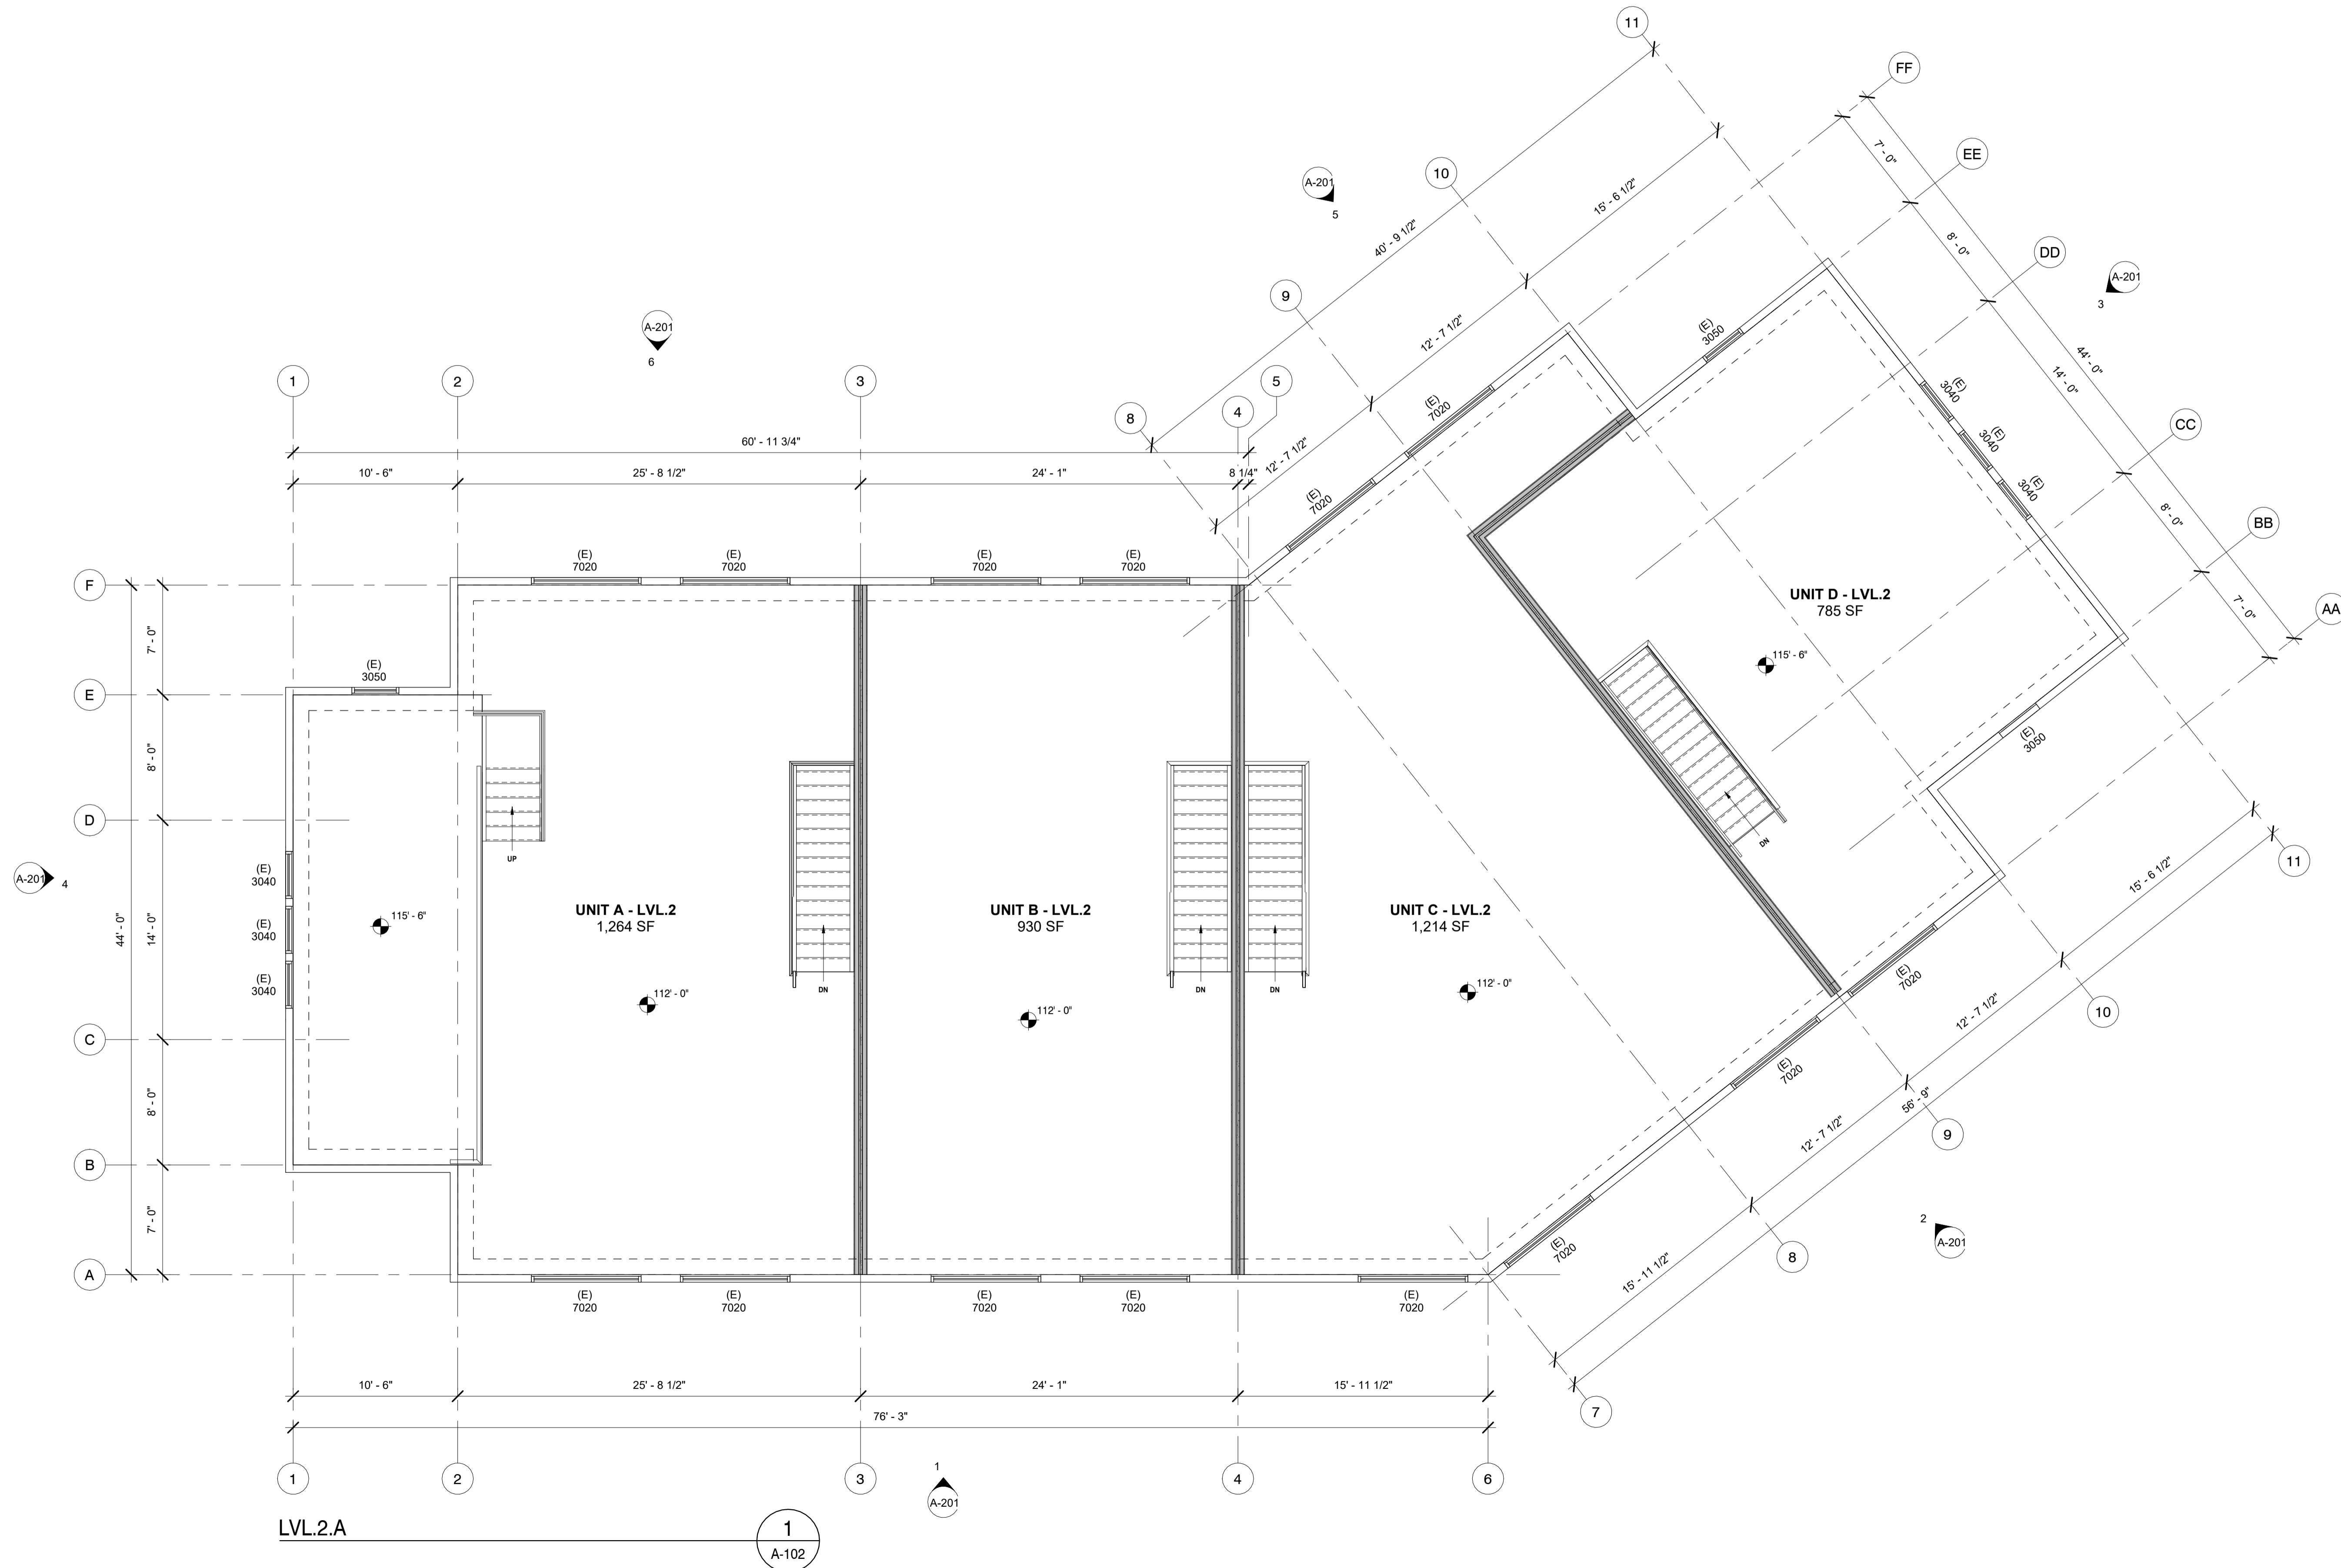

64 HYLAND WAREHOUSE

64 Hyland Dr, Evergreen, CO 80439

DATE: ISSUED FOR:

02.02.2022 DESIGN DEVELOPMENT

SHEET TITLE:


SECOND LEVEL FLOOR PLAN

A-102

WORK NOTES

GENERAL NOTES

1. PROVIDE OWNER/ARCHITECT WITH CHOICE FROM FULL RANGE OF BRICK TEXTURE AND COLOR OPTIONS.
2. PROVIDE OWNER/ARCHITECT WITH CHOICE FROM FULL RANGE OF PAINT COLORS. PAINT COLORS ARE TO VARY FROM LAP SIDING, SHINGLE SIDING, AND TRIM.
3. PROVIDE OWNER/ARCHITECT WITH CHOICE FROM FULL RANGE OF DIMENSIONAL SHINGLE COLOR OPTIONS.

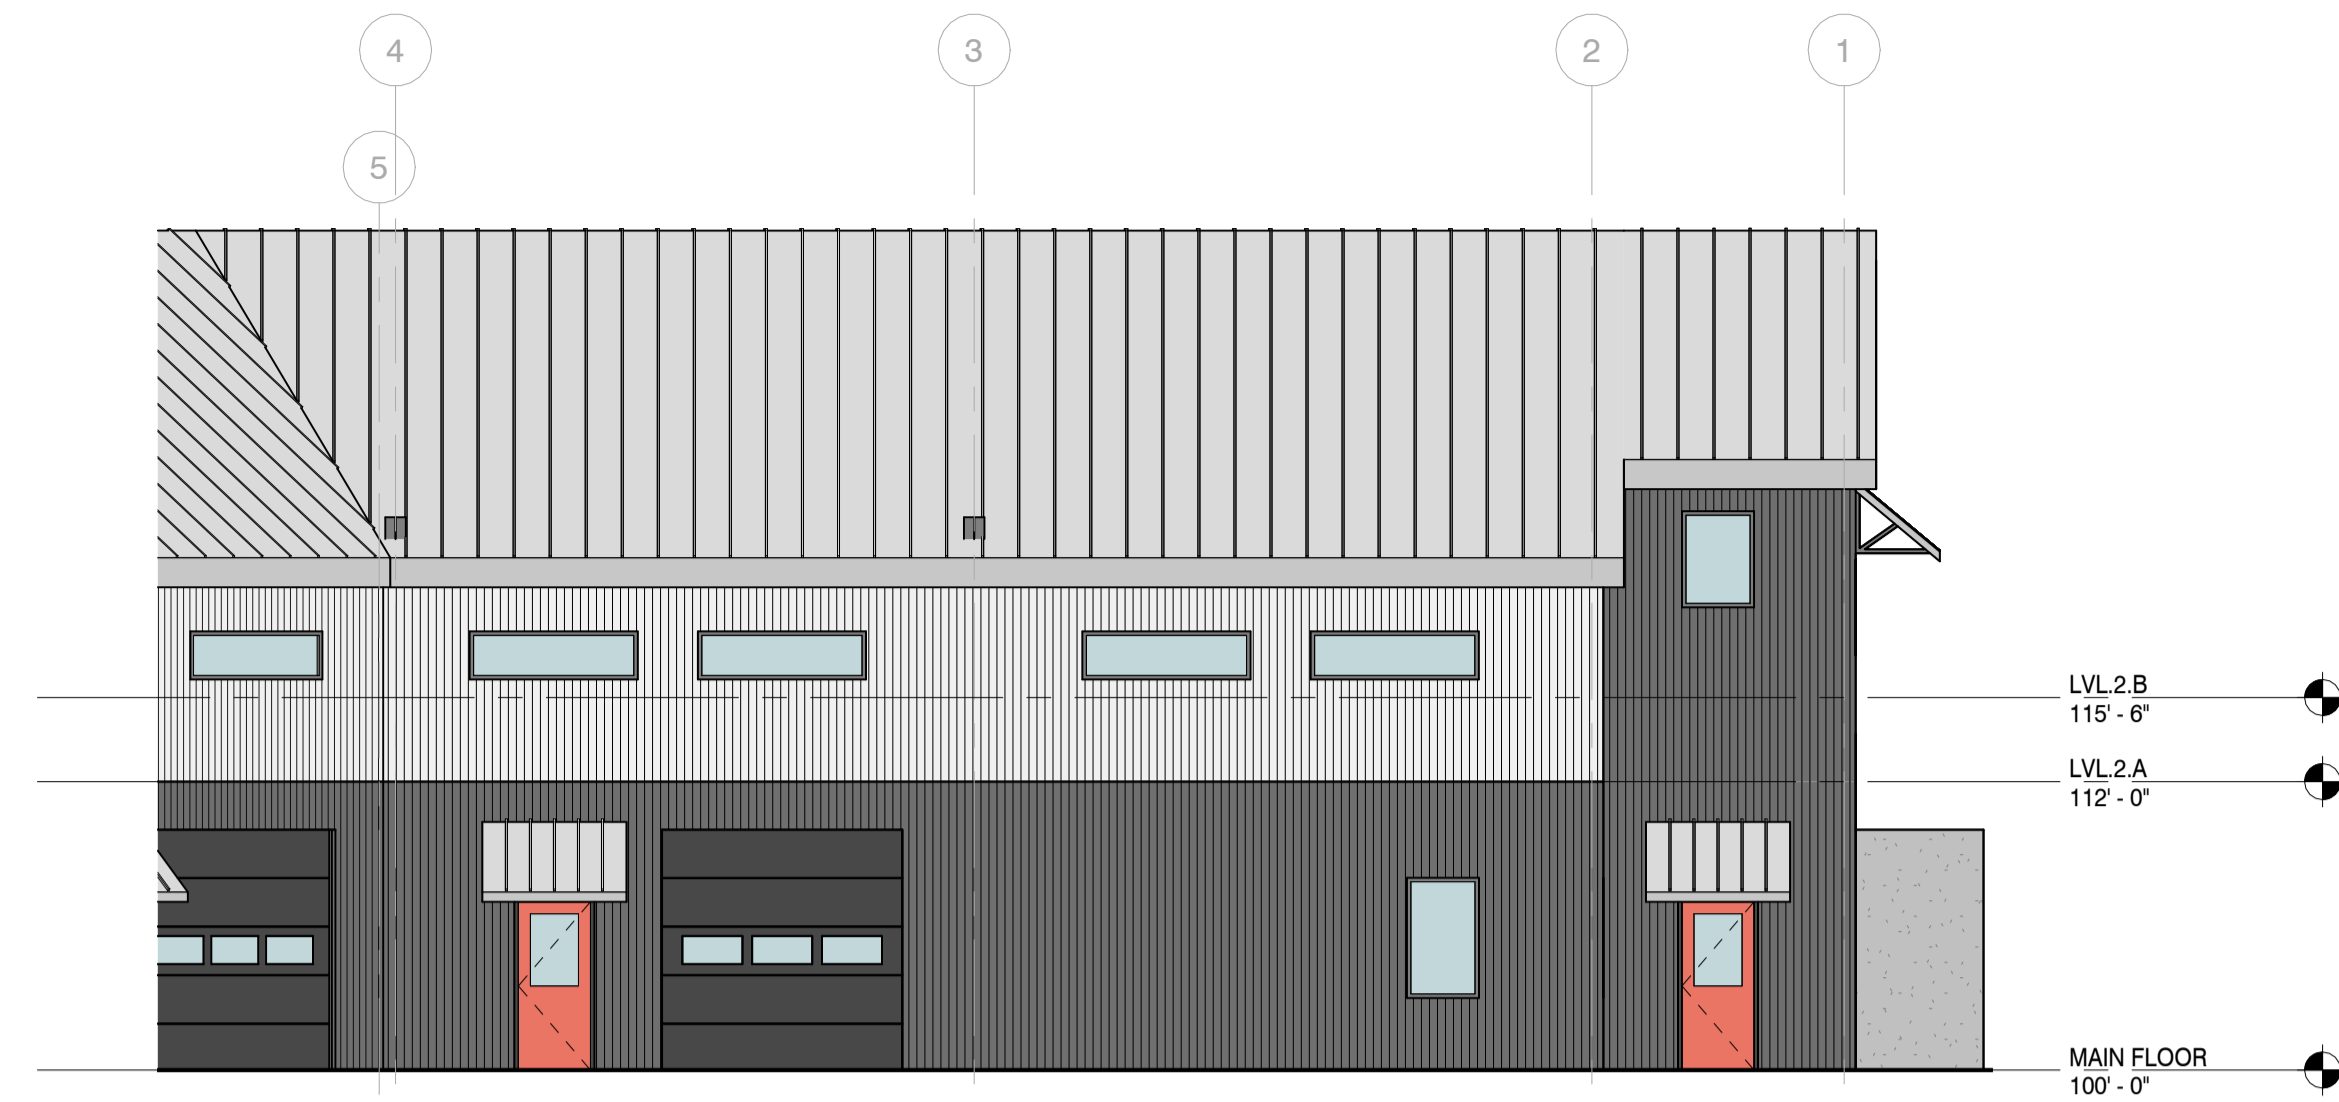

NORTH ELEVATION

6

1/8" = 1'-0"

A-201




NORTHEAST ELEVATION

5

1/8" = 1'-0"

A-201

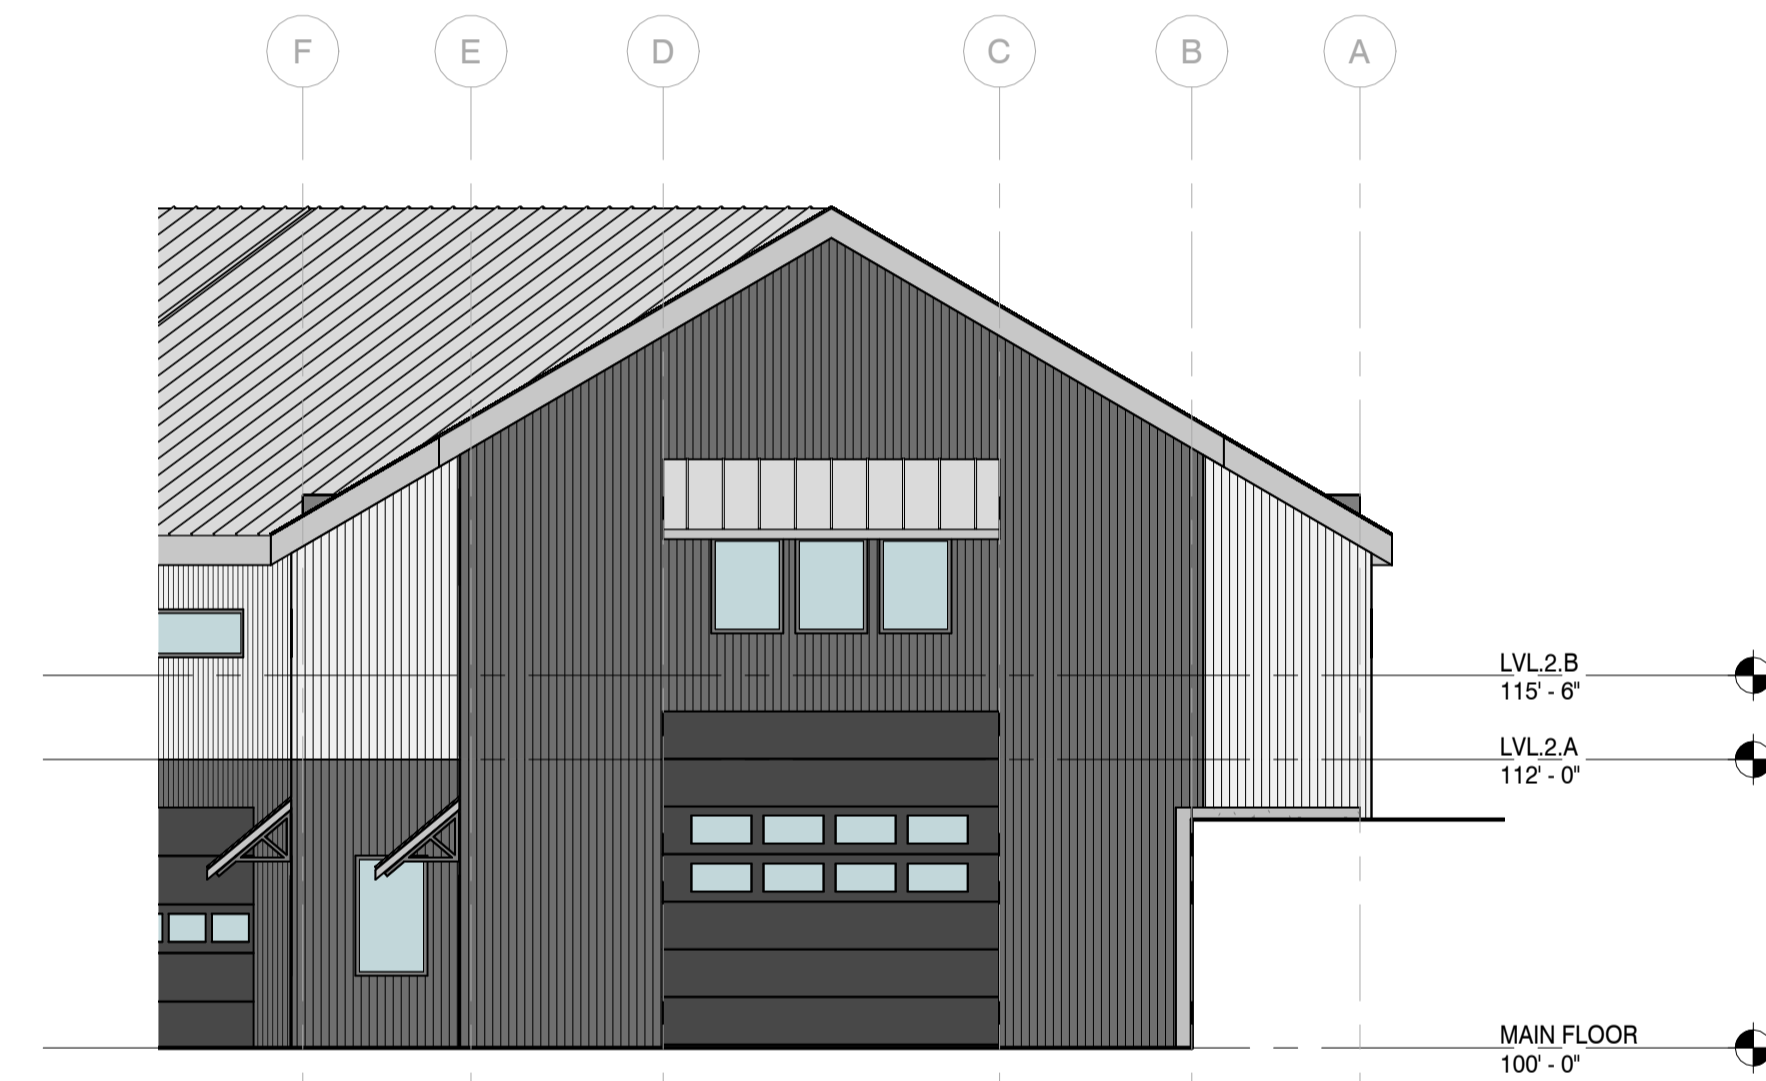


WEST ELEVATION

4

1/8" = 1'-0"

A-201

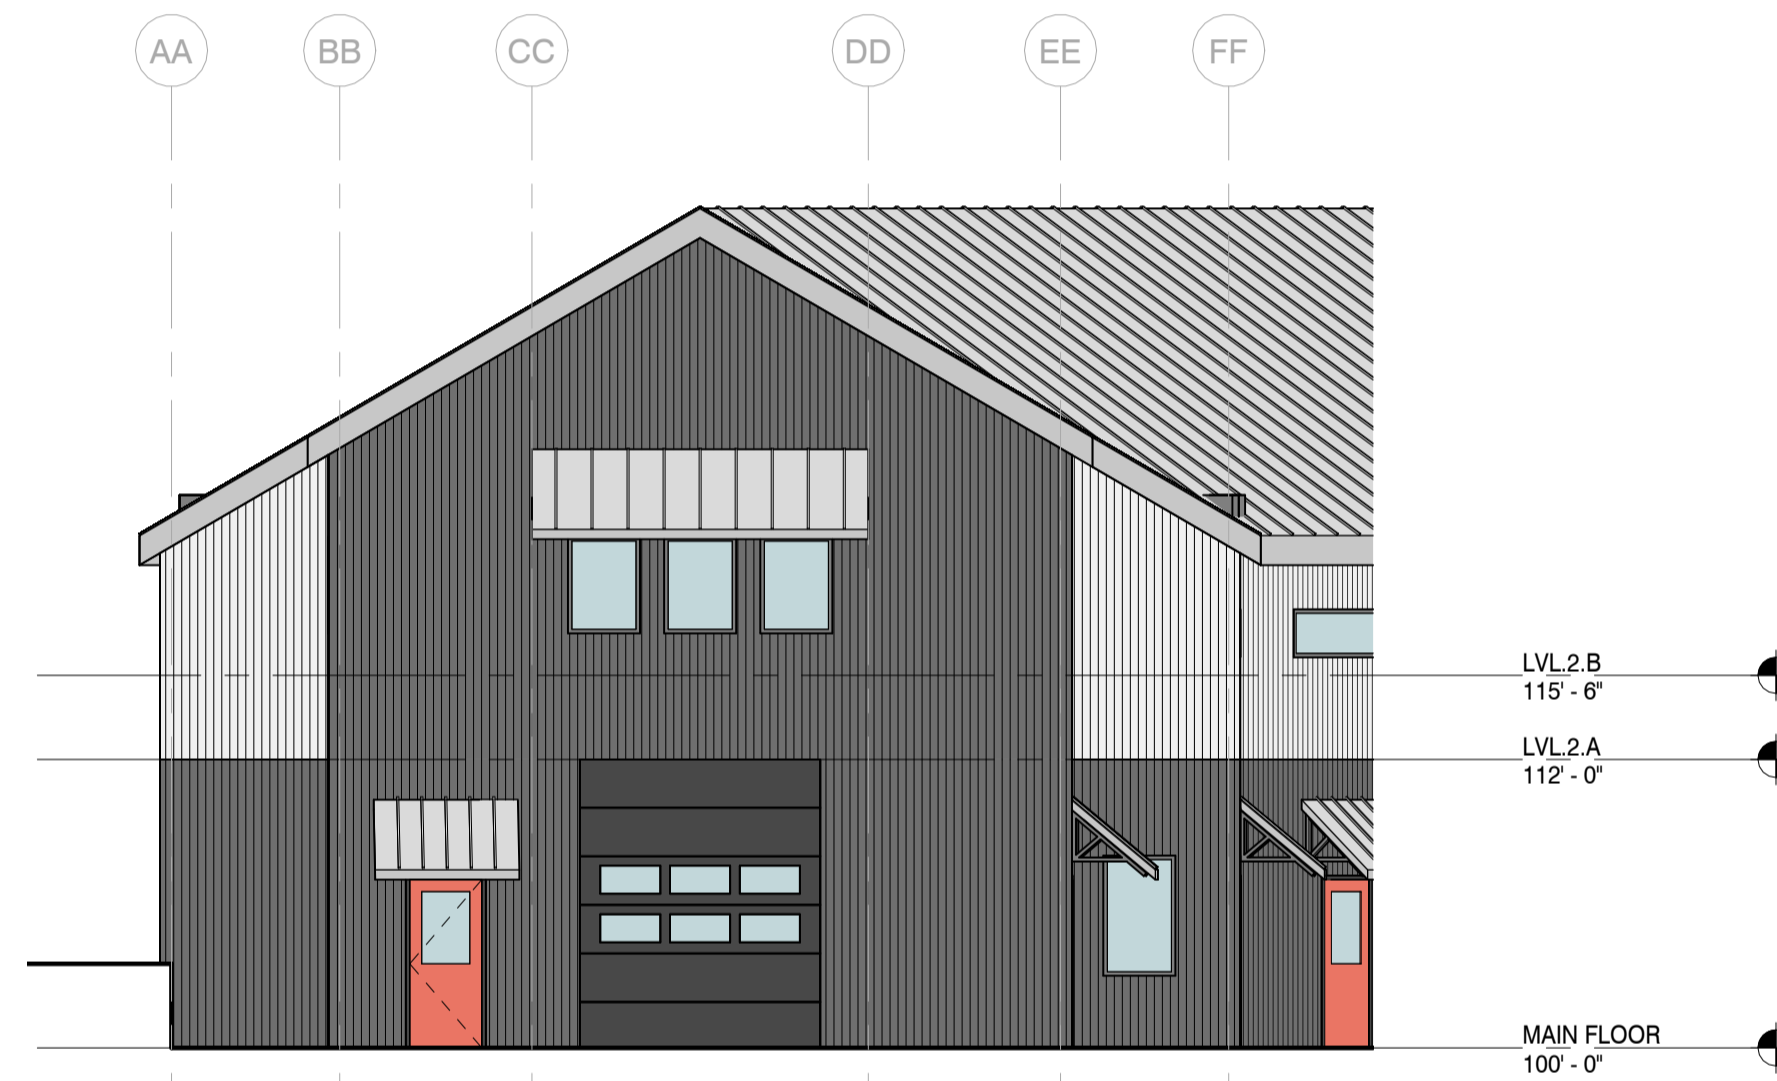


EAST ELEVATION

3

1/8" = 1'-0"

A-201

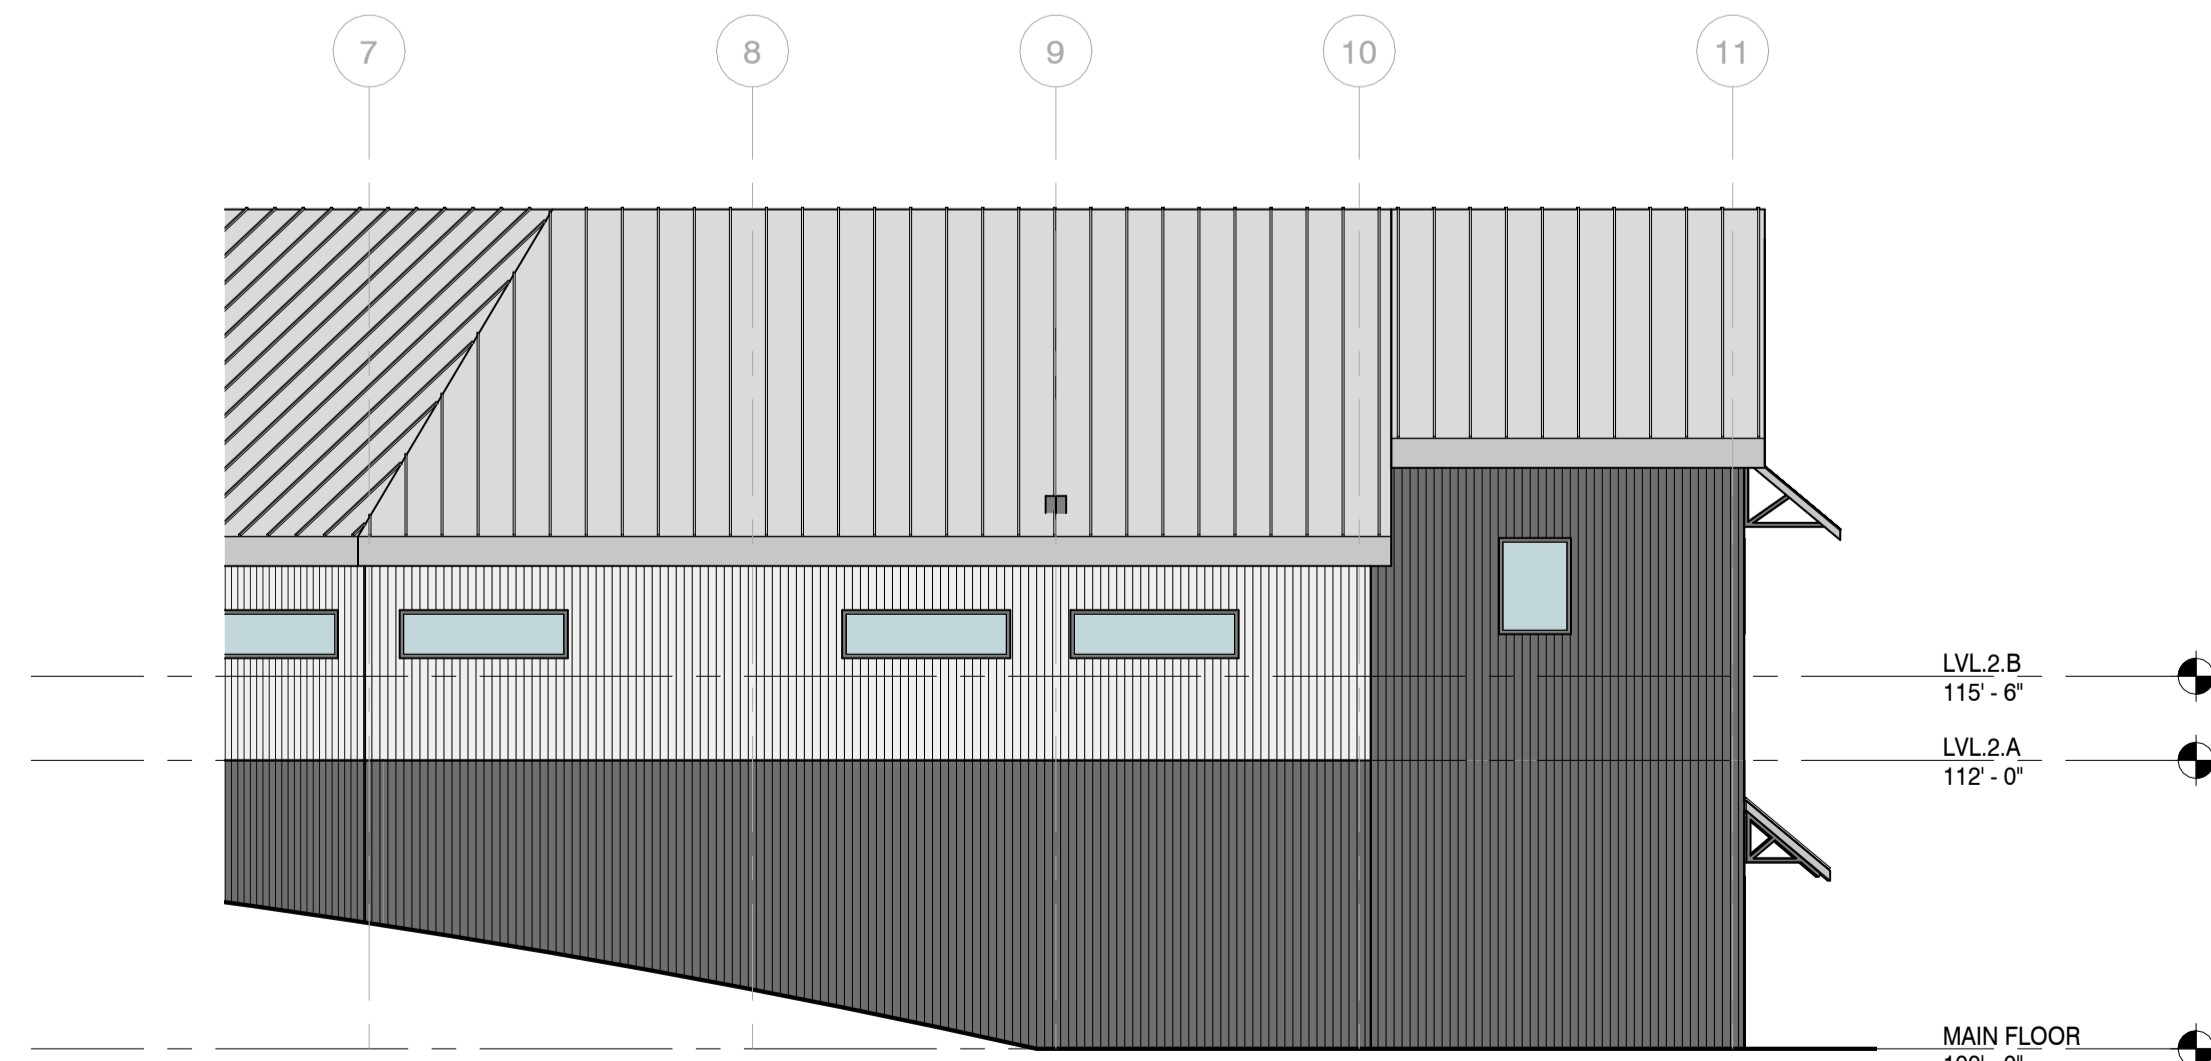


SOUTHEAST ELEVATION

2

1/8" = 1'-0"

A-201

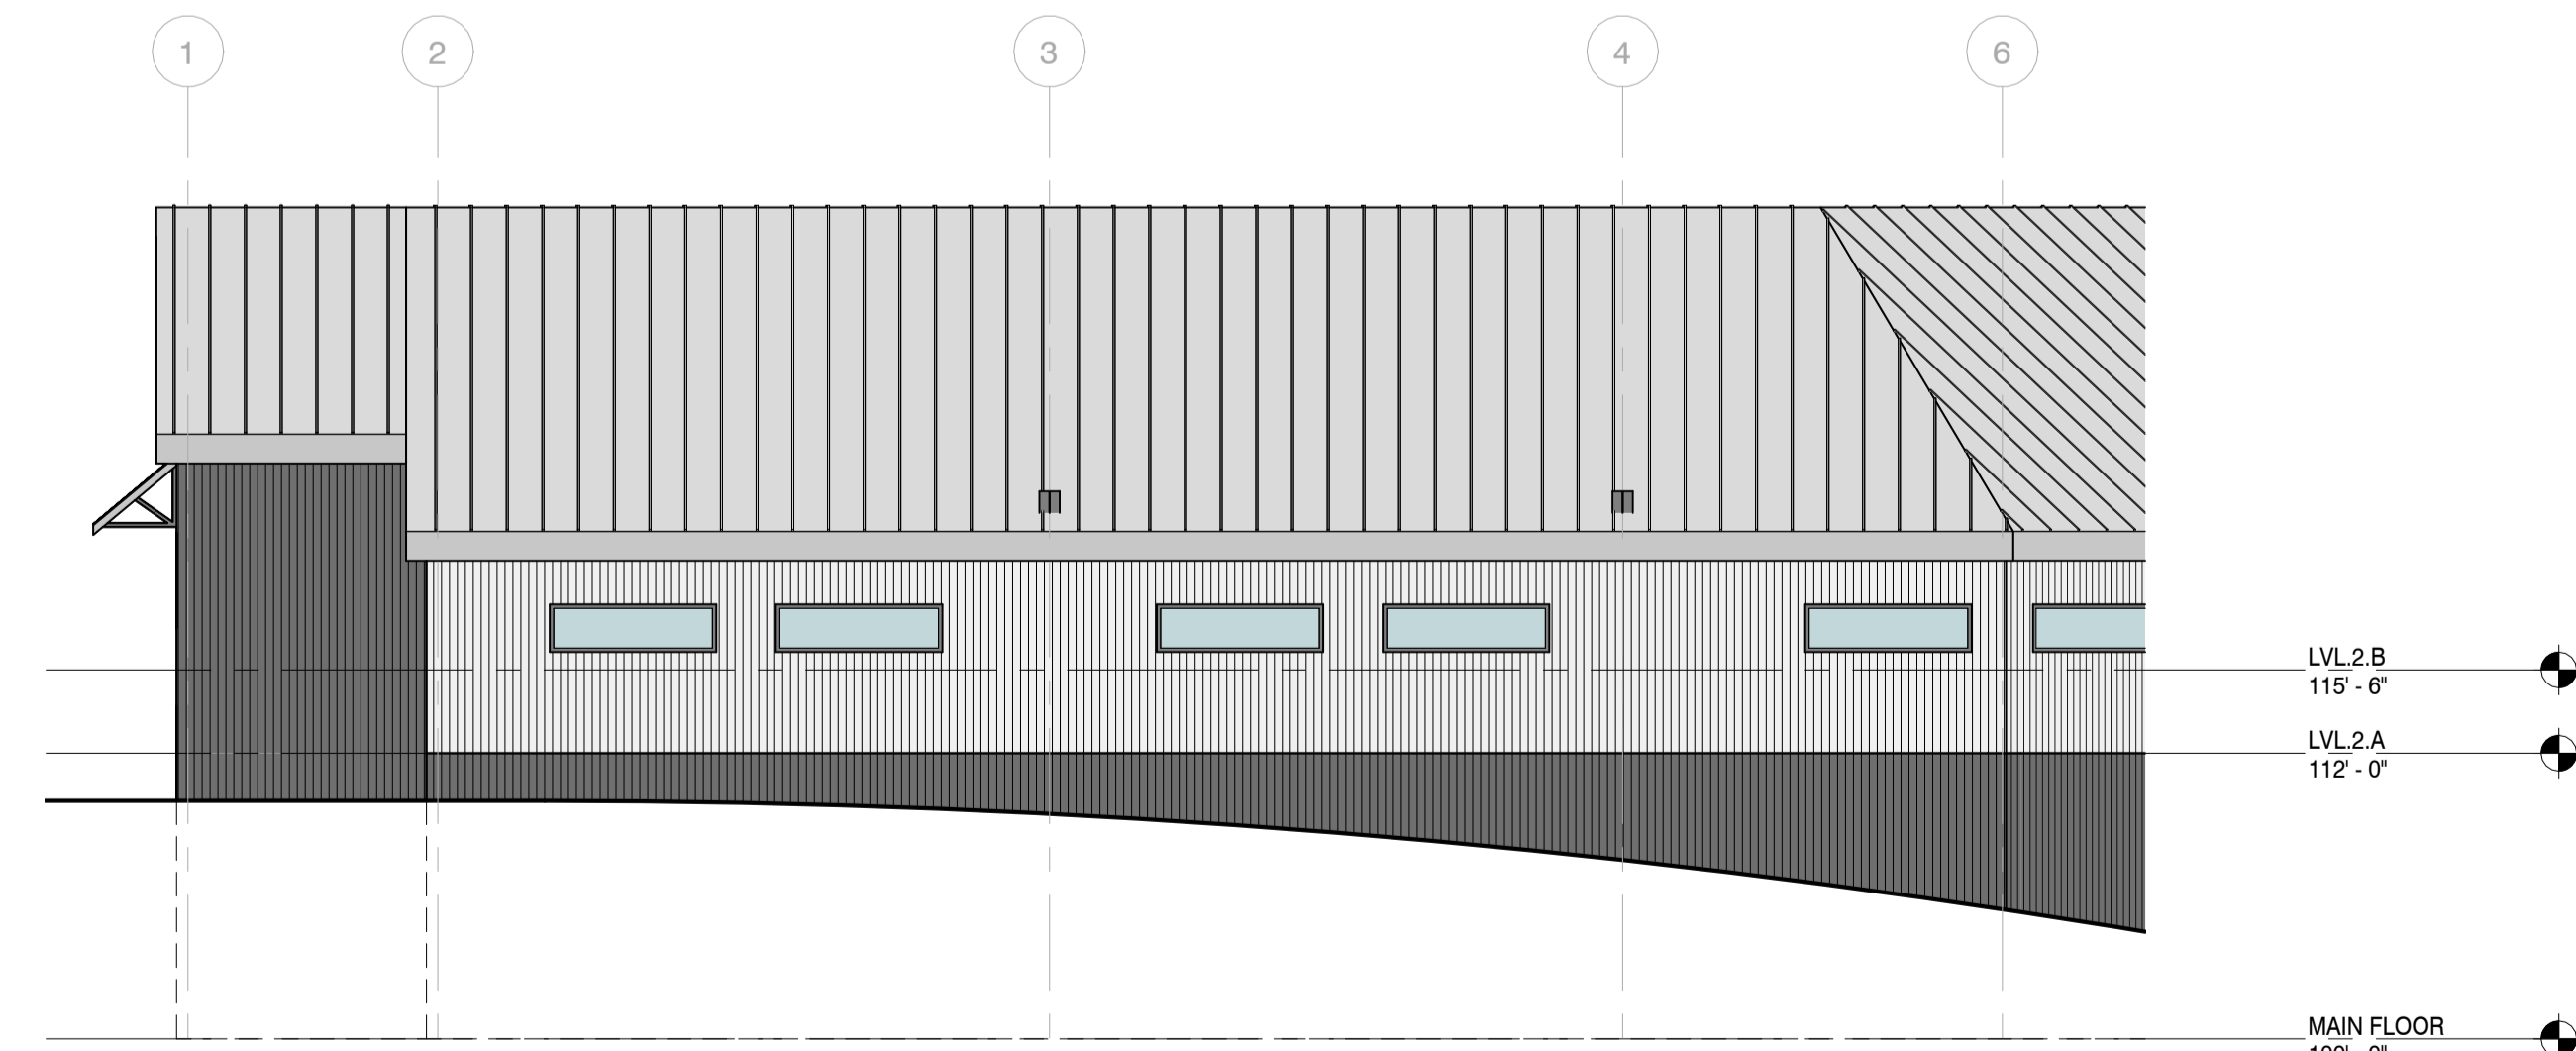

SOUTH ELEVATION

1

1/8" = 1'-0"

A-201

64 HYLAND WAREHOUSE

64 Hyland Dr, Evergreen, CO 80439

DATE: 02.02.2022 ISSUED FOR: DESIGN DEVELOPMENT

SHEET TITLE:
EXTERIOR ELEVATIONS

A-201

PROJECT NUMBER: 22-103