


1. THIS DRAWING IS THE PROPERTY OF THE ARCHITECT AND MAY NOT BE USED IN WHOLE OR IN PART FOR ANY PROJECT OTHER THAN THAT DESIGNATED HEREIN.  
 2. DO NOT SCALE DRAWINGS.  
 3. CONTRACTOR TO VERIFY JOB SITE AND DRAWING DIMENSIONS AND CONDITIONS. REPORT ANY AND ALL DISCREPANCIES TO THE ARCHITECT PRIOR TO CONSTRUCTION.  
 4. ALL WORK MUST CONFORM TO THE LATEST LOCAL BUILDING CODE, LOCAL BY-LAWS AND NFPA 96.  
 5. THESE DRAWINGS ARE PROTECTED BY COPYRIGHT © NAYLOR ARCHITECT INC. 2015

NO.	DATE	DESCRIPTION
1	AUG 16/22	REV. LIGHT & DARK GREY STUCCO TO BRICK PATTERN & ADD CONTROL JOINTS IN WHITE STUCCO
2	AUG 22/22	REV. STUCCO TO BRICK AND ACM PANELS
3	SEP 14/22	COORD WITH REV ROOF TOP PATIO

ISSUED TO	DATE	DESCRIPTION
TO	MAY 30/19	FOR COORDINATION
CLIENT	JUNE 18/19	FOR REVIEW
CITY	AUG 27/19	FOR REVIEW
CITY	JUN 05/20	FOR REVIEW
CONSULTANT	JAN 19/22	FOR PRELIM REVIEW
CITY	APR 28/22	FOR SPA REVIEW
CLIENT	AUG 24/19	FOR REVIEW



**3 WEST ELEVATION**  
SCALE: 1:100

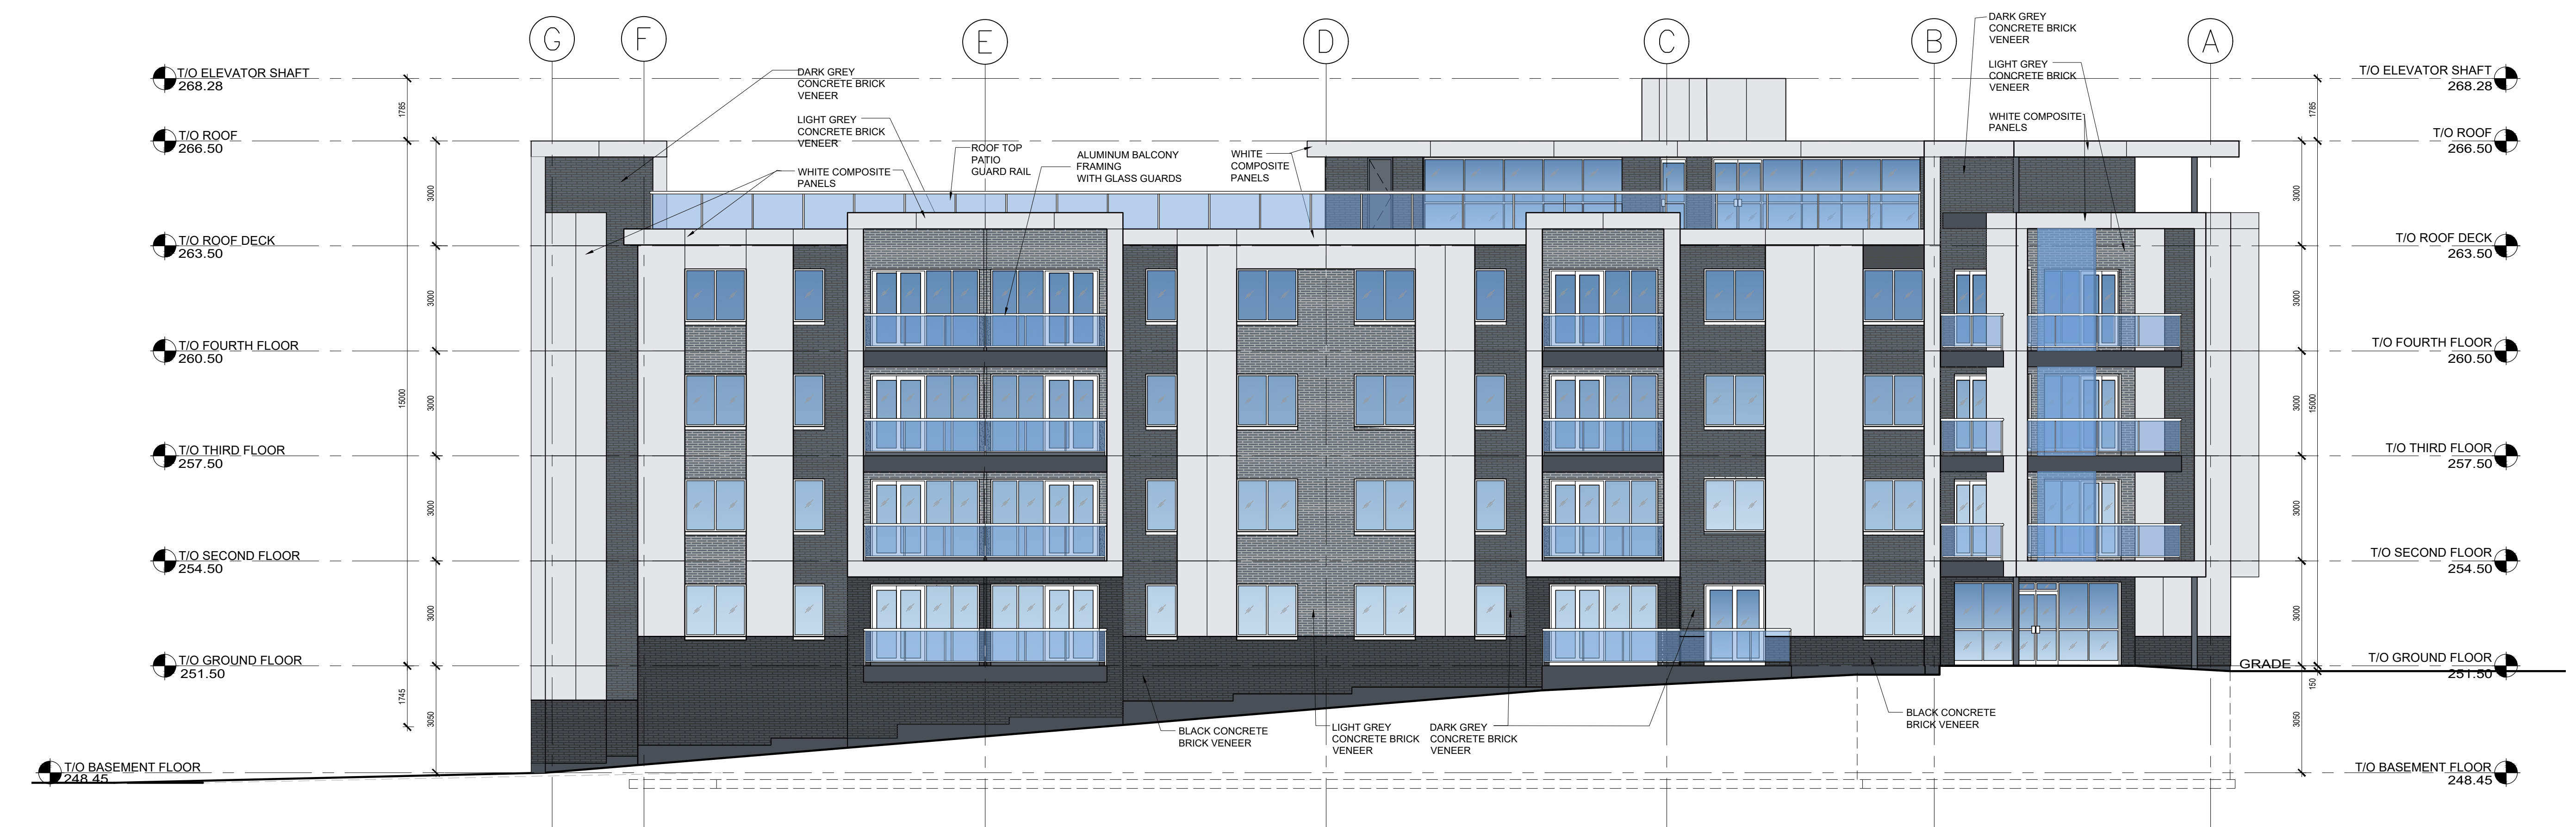

**4 NORTH ELEVATION**  
SCALE: 1:100

**NAYLOR ARCHITECT INC.**  
 2300 JOHN STREET UNIT 22  
 MISSISSAUGA, ONTARIO L4R 1E2  
 TEL: 905-470-2463  
 FAX: 905-470-7713  
 E-MAIL: INFO@NAYLORARCHITECT.COM

**PROJECT:**  
**PROPOSED APARTMENT BUILDING**  
 481 YONGE STREET  
 BARRIE, ONTARIO


<b>DRAWN:</b> V.G.	<b>DATE:</b> AUG, 2019
<b>CHECKED BY:</b> C.N.	
<b>SCALE:</b> AS NOTED	<b>PROJECT NO.:</b> 19100
<b>SHEET TITLE:</b> EXTERIOR ELEVATIONS	

**REVISION NO.**    **SHEET NO.:**  
**A3.1**


1. THIS DRAWING IS THE PROPERTY OF THE ARCHITECT AND MAY NOT BE USED IN WHOLE OR IN PART FOR ANY PROJECT OTHER THAN THAT DESIGNATED HEREIN.  
 2. DO NOT SCALE DRAWINGS.  
 3. CONTRACTOR TO VERIFY JOB SITE AND DRAWING DIMENSIONS AND CONDITIONS. REPORT ANY AND ALL DISCREPANCIES TO THE ARCHITECT PRIOR TO CONSTRUCTION.  
 4. ALL WORK MUST CONFORM TO THE LATEST LOCAL BUILDING CODE, LOCAL BY-LAWS AND NFPA 96.  
 5. THESE DRAWINGS ARE PROTECTED BY COPYRIGHT © NAYLOR ARCHITECT INC. 2015

REVISION NO.	DATE	DESCRIPTION
1	AUG 16/22	REV. LIGHT & DARK GREY STUCCO TO BRICK PATTERN & ADD CONTROL JOINTS IN WHITE STUCCO
2	AUG 22/22	REV. STUCCO TO BRICK AND ACM PANELS
3	SEP 14/22	COORD WITH REV. ROOF TOP PATIO

ISSUED TO	DATE	DESCRIPTION
TO	MAY 30/19	FOR COORDINATION
CLIENT	JUNE 18/19	FOR REVIEW
CLIENT	AUG 27/19	FOR REVIEW
CLIENT	NOV 20/19	FOR REVIEW
CLIENT	MAY 23/19	FOR REVIEW
CITY	JAN 30/20	FOR REVIEW
CITY	JAN 19/22	FOR PRELIM REVIEW
CITY	APR 28/22	FOR SPA REVIEW
CITY	AUG 24/19	FOR REVIEW

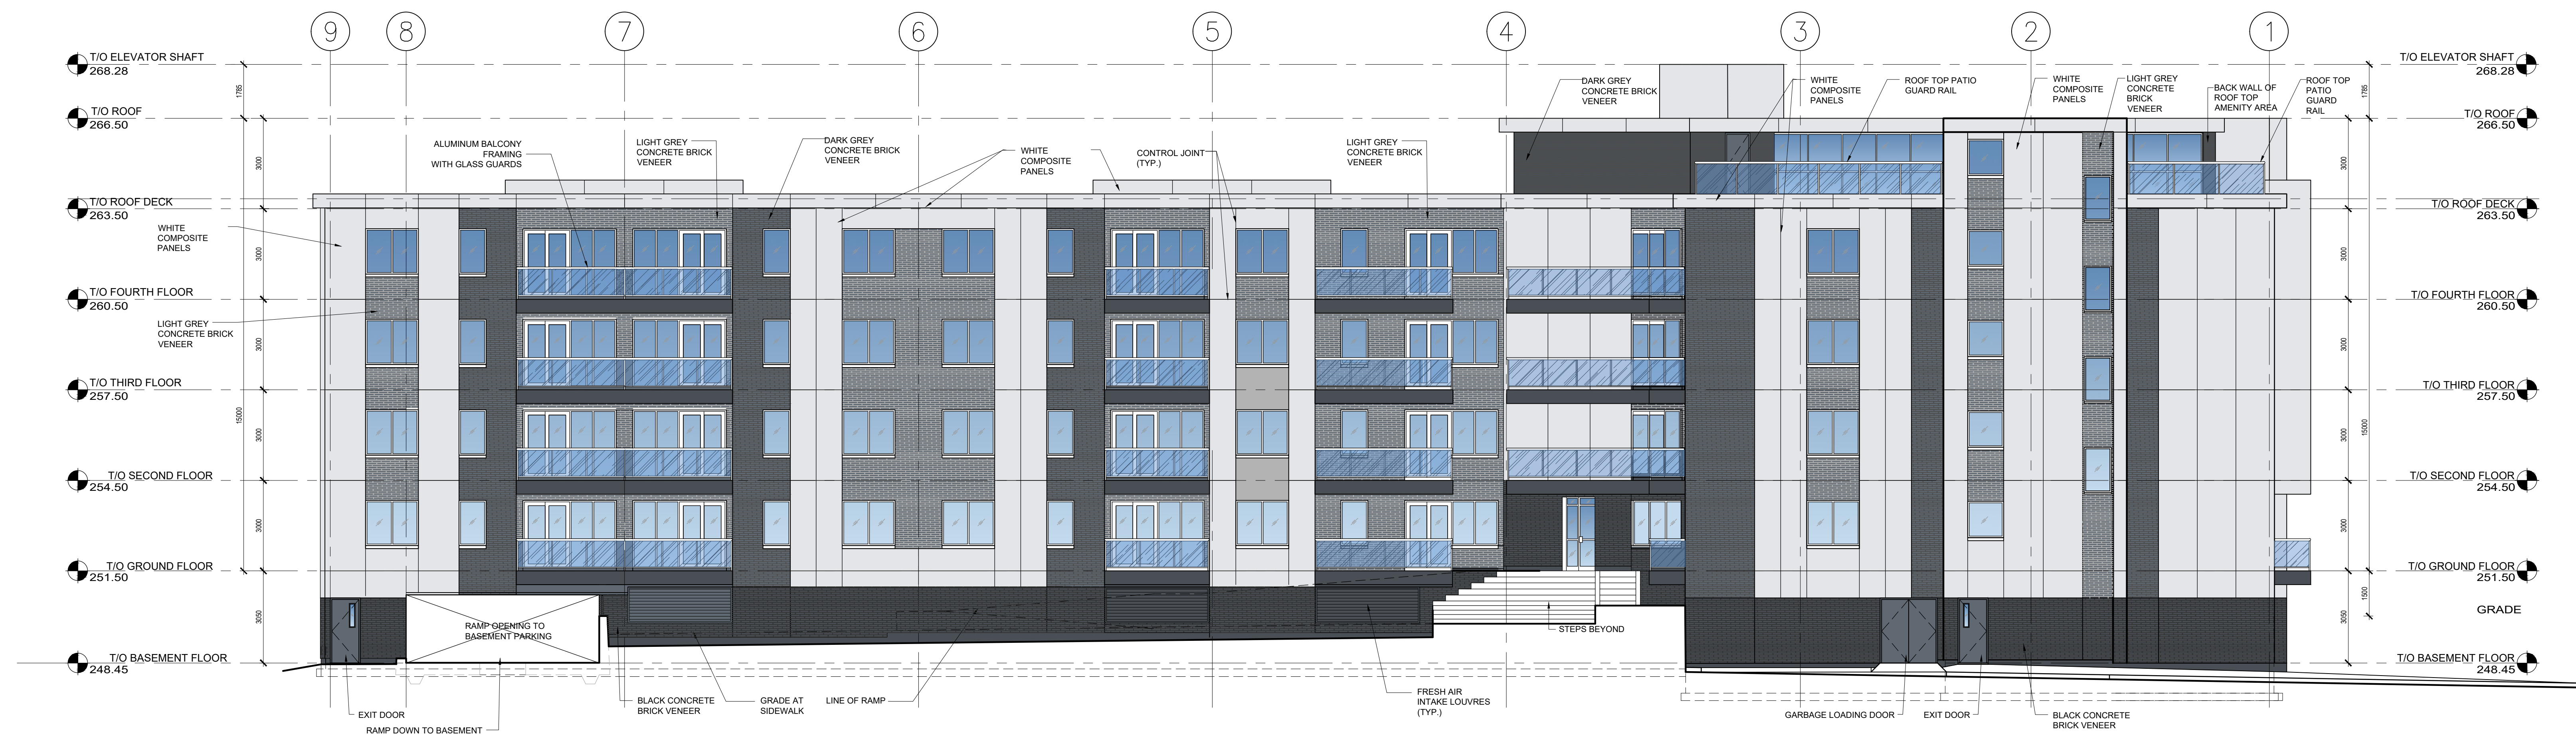

**1 EAST ELEVATION**  
SCALE: 1:100

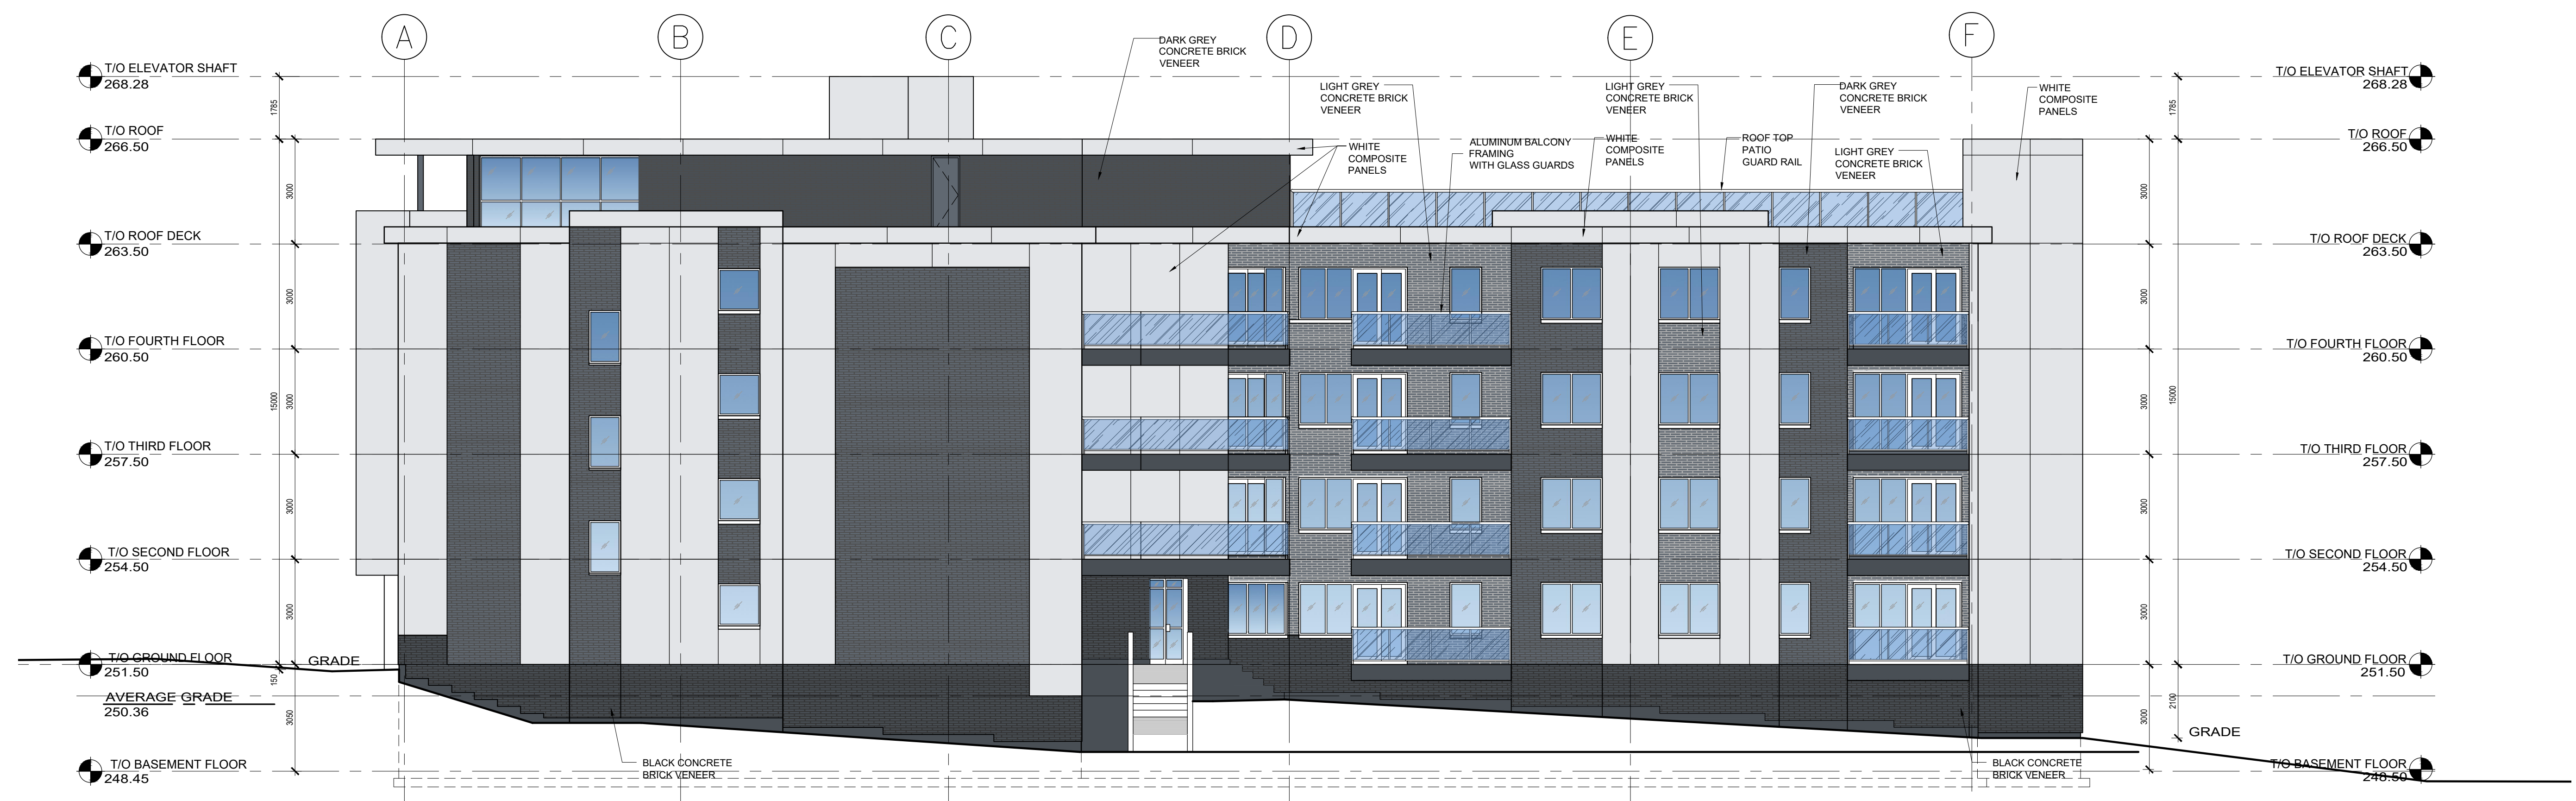

**2 SOUTH ELEVATION**  
SCALE: 1:100

**NAYLOR ARCHITECT INC.**  
 2300 John Street Unit 22  
 Markham, Ontario  
 L3R 0E2  
 Tel: 905-470-2463  
 Fax: 905-470-7713  
 E-mail: info@naylorarchitect.com

**PROJECT:**  
**PROPOSED APARTMENT BUILDING**  
 481 YONGE STREET  
 BARRIE, ONTARIO

**DRAWN:** V.G. **DATE:** NOV, 2019  
**CHECKED BY:** C.N.  
**SCALE:** AS NOTED **PROJECT NO.:** 19100  
**SHEET TITLE:** EXTERIOR ELEVATIONS

**REVISION NO.:** **SHEET NO.:**  
**A3.2**