



AREAS	
STORAGE & SUPPLIES TOTAL	= 342 SQ. FT.
FOOD PREPARATION, KITCHEN & PACKAGING	= 678 SQ. FT.
CUSTOMER LOBBY	= 64 SQ. FT.
OFFICE	= 181 SQ. FT.
BREAK ROOM	= 22 SQ. FT.


OCCUPANCY CALCULATIONS			
OCCUPANCY TYPE	S.F. PER OCCUPANT	AREA	OCCUPANTS
STORAGE	300 S.F.	342 S.F.	2
FOOD PREPARATION	200 S.F.	678 S.F.	4
LOBBY	30 S.F.	64 S.F.	3
OFFICE	100 S.F.	181 S.F.	2
TOTAL			11
<b>TOTAL OCCUPANCY</b>			<b>= 11 OCCUPANTS</b>

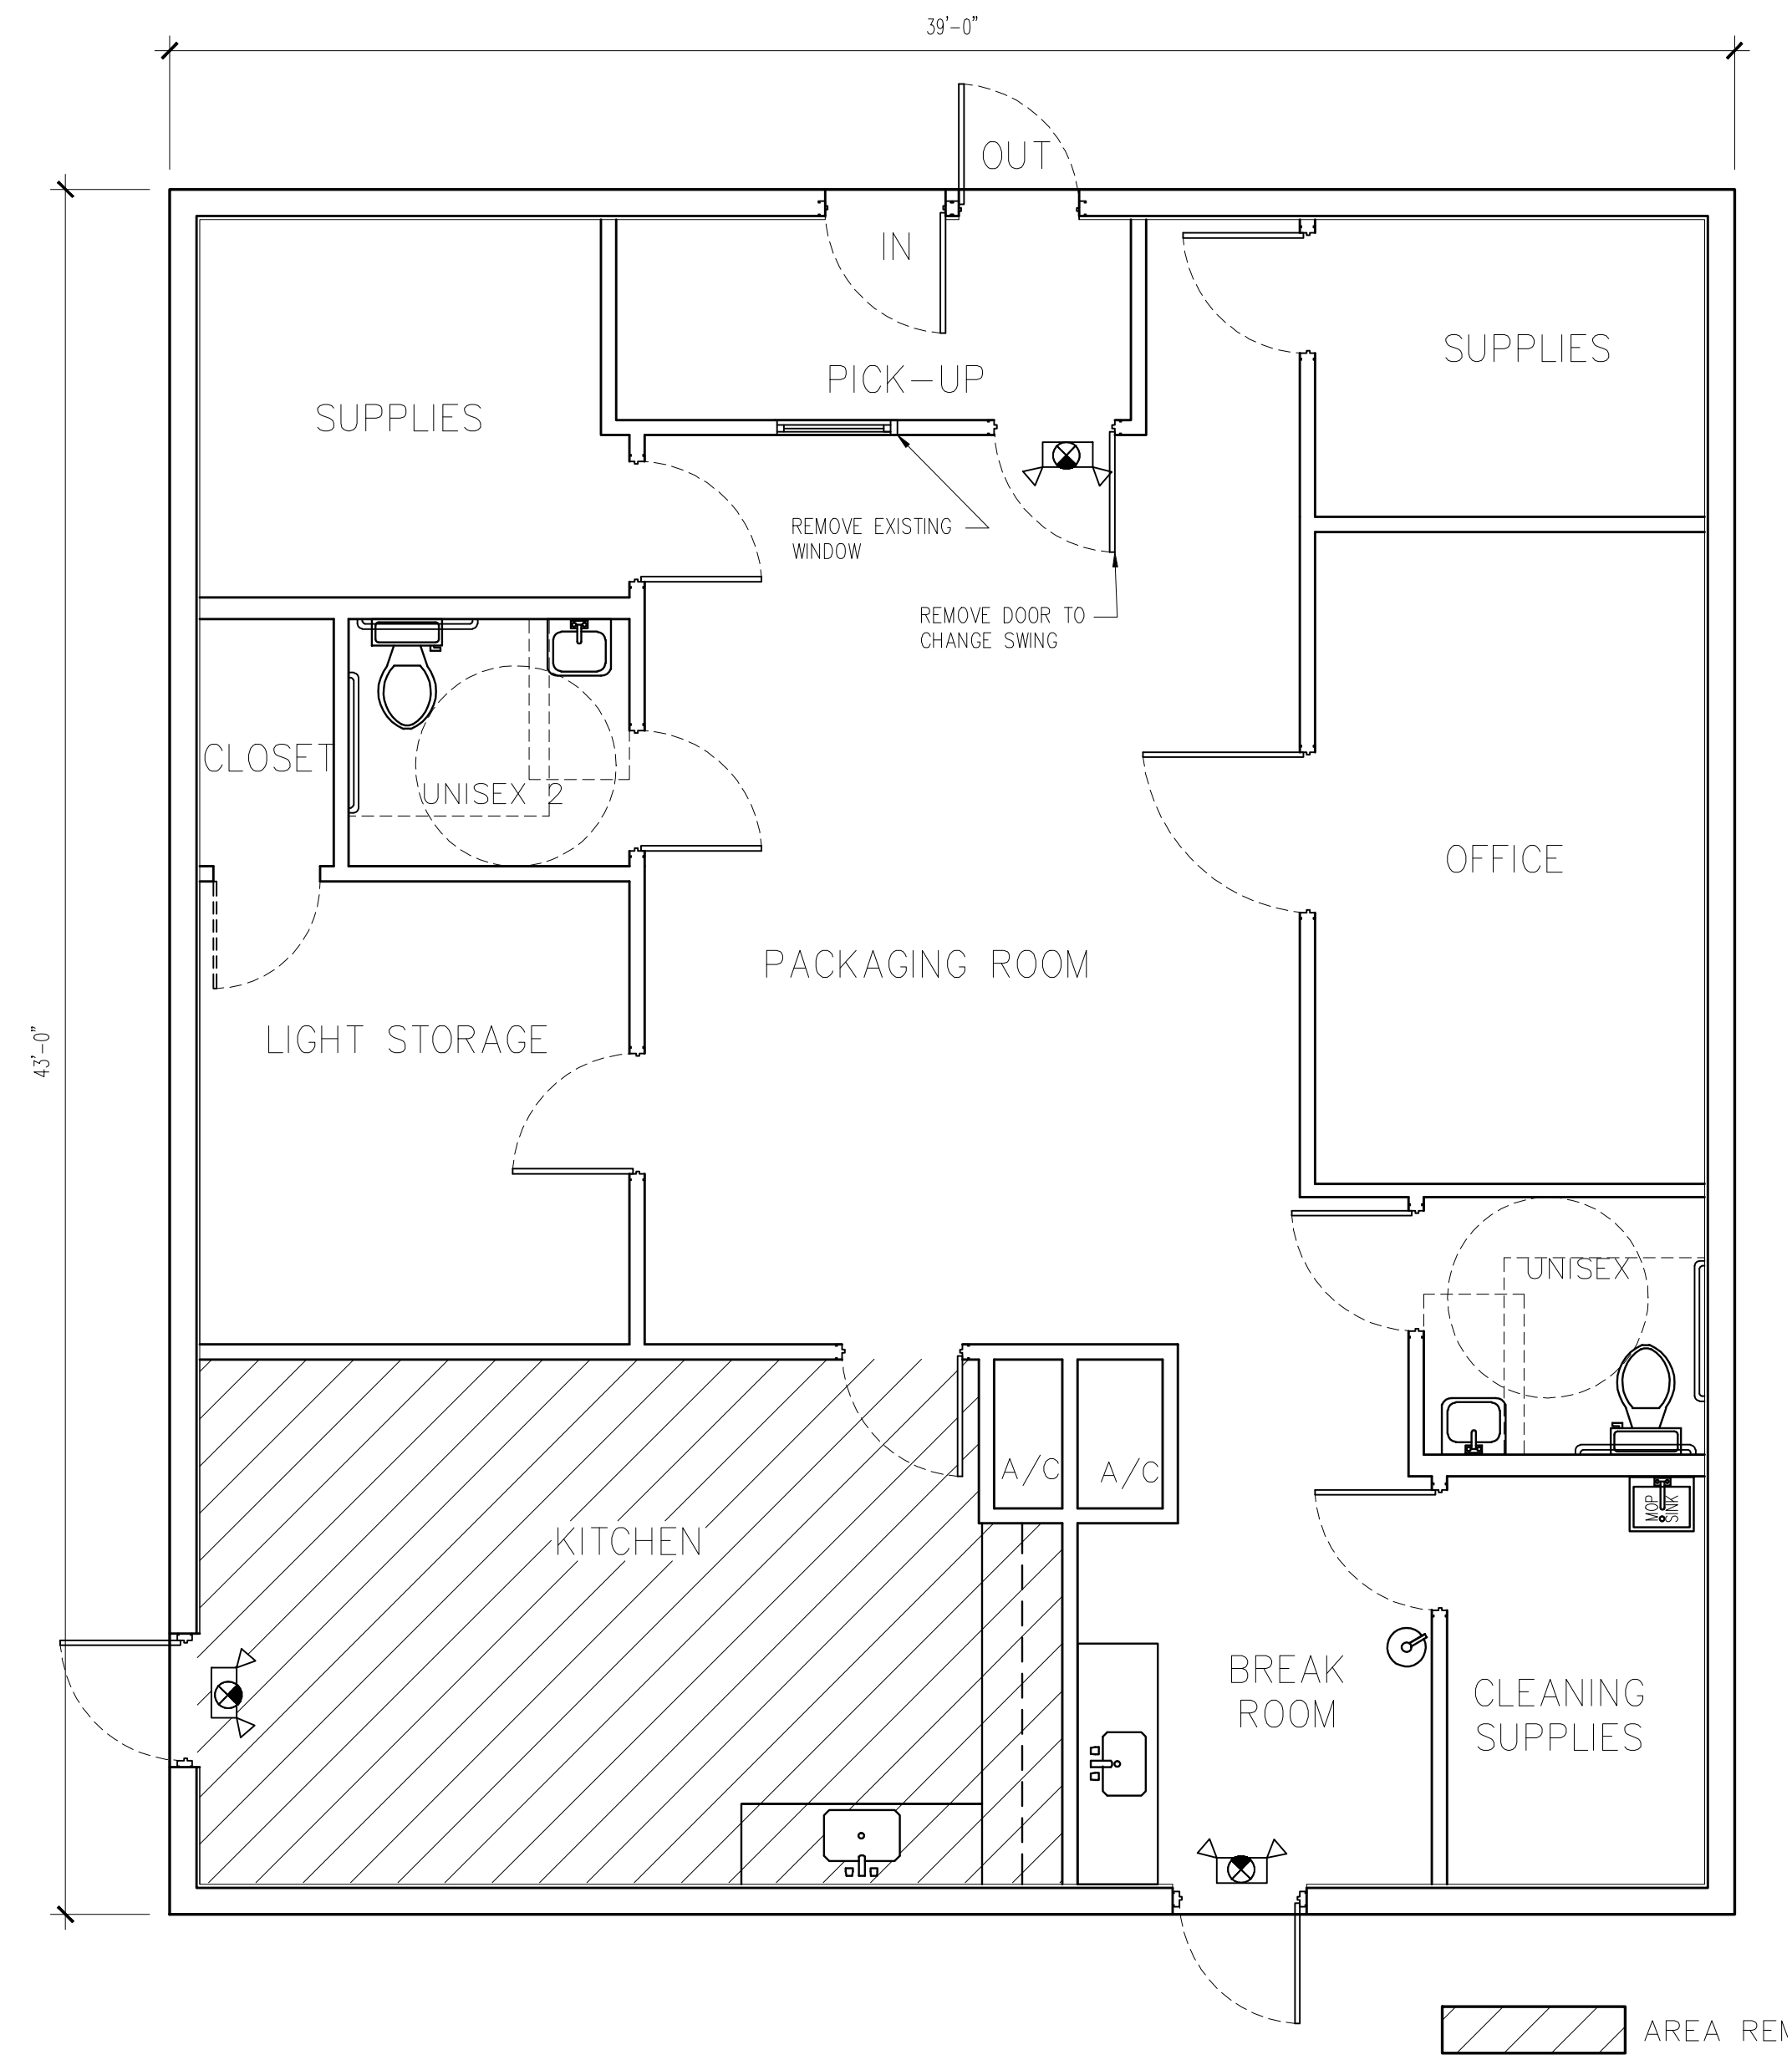

1 EXISTING FLOOR & DEMOLITION PLAN  
 Scale: 1/4" = 1'-0"

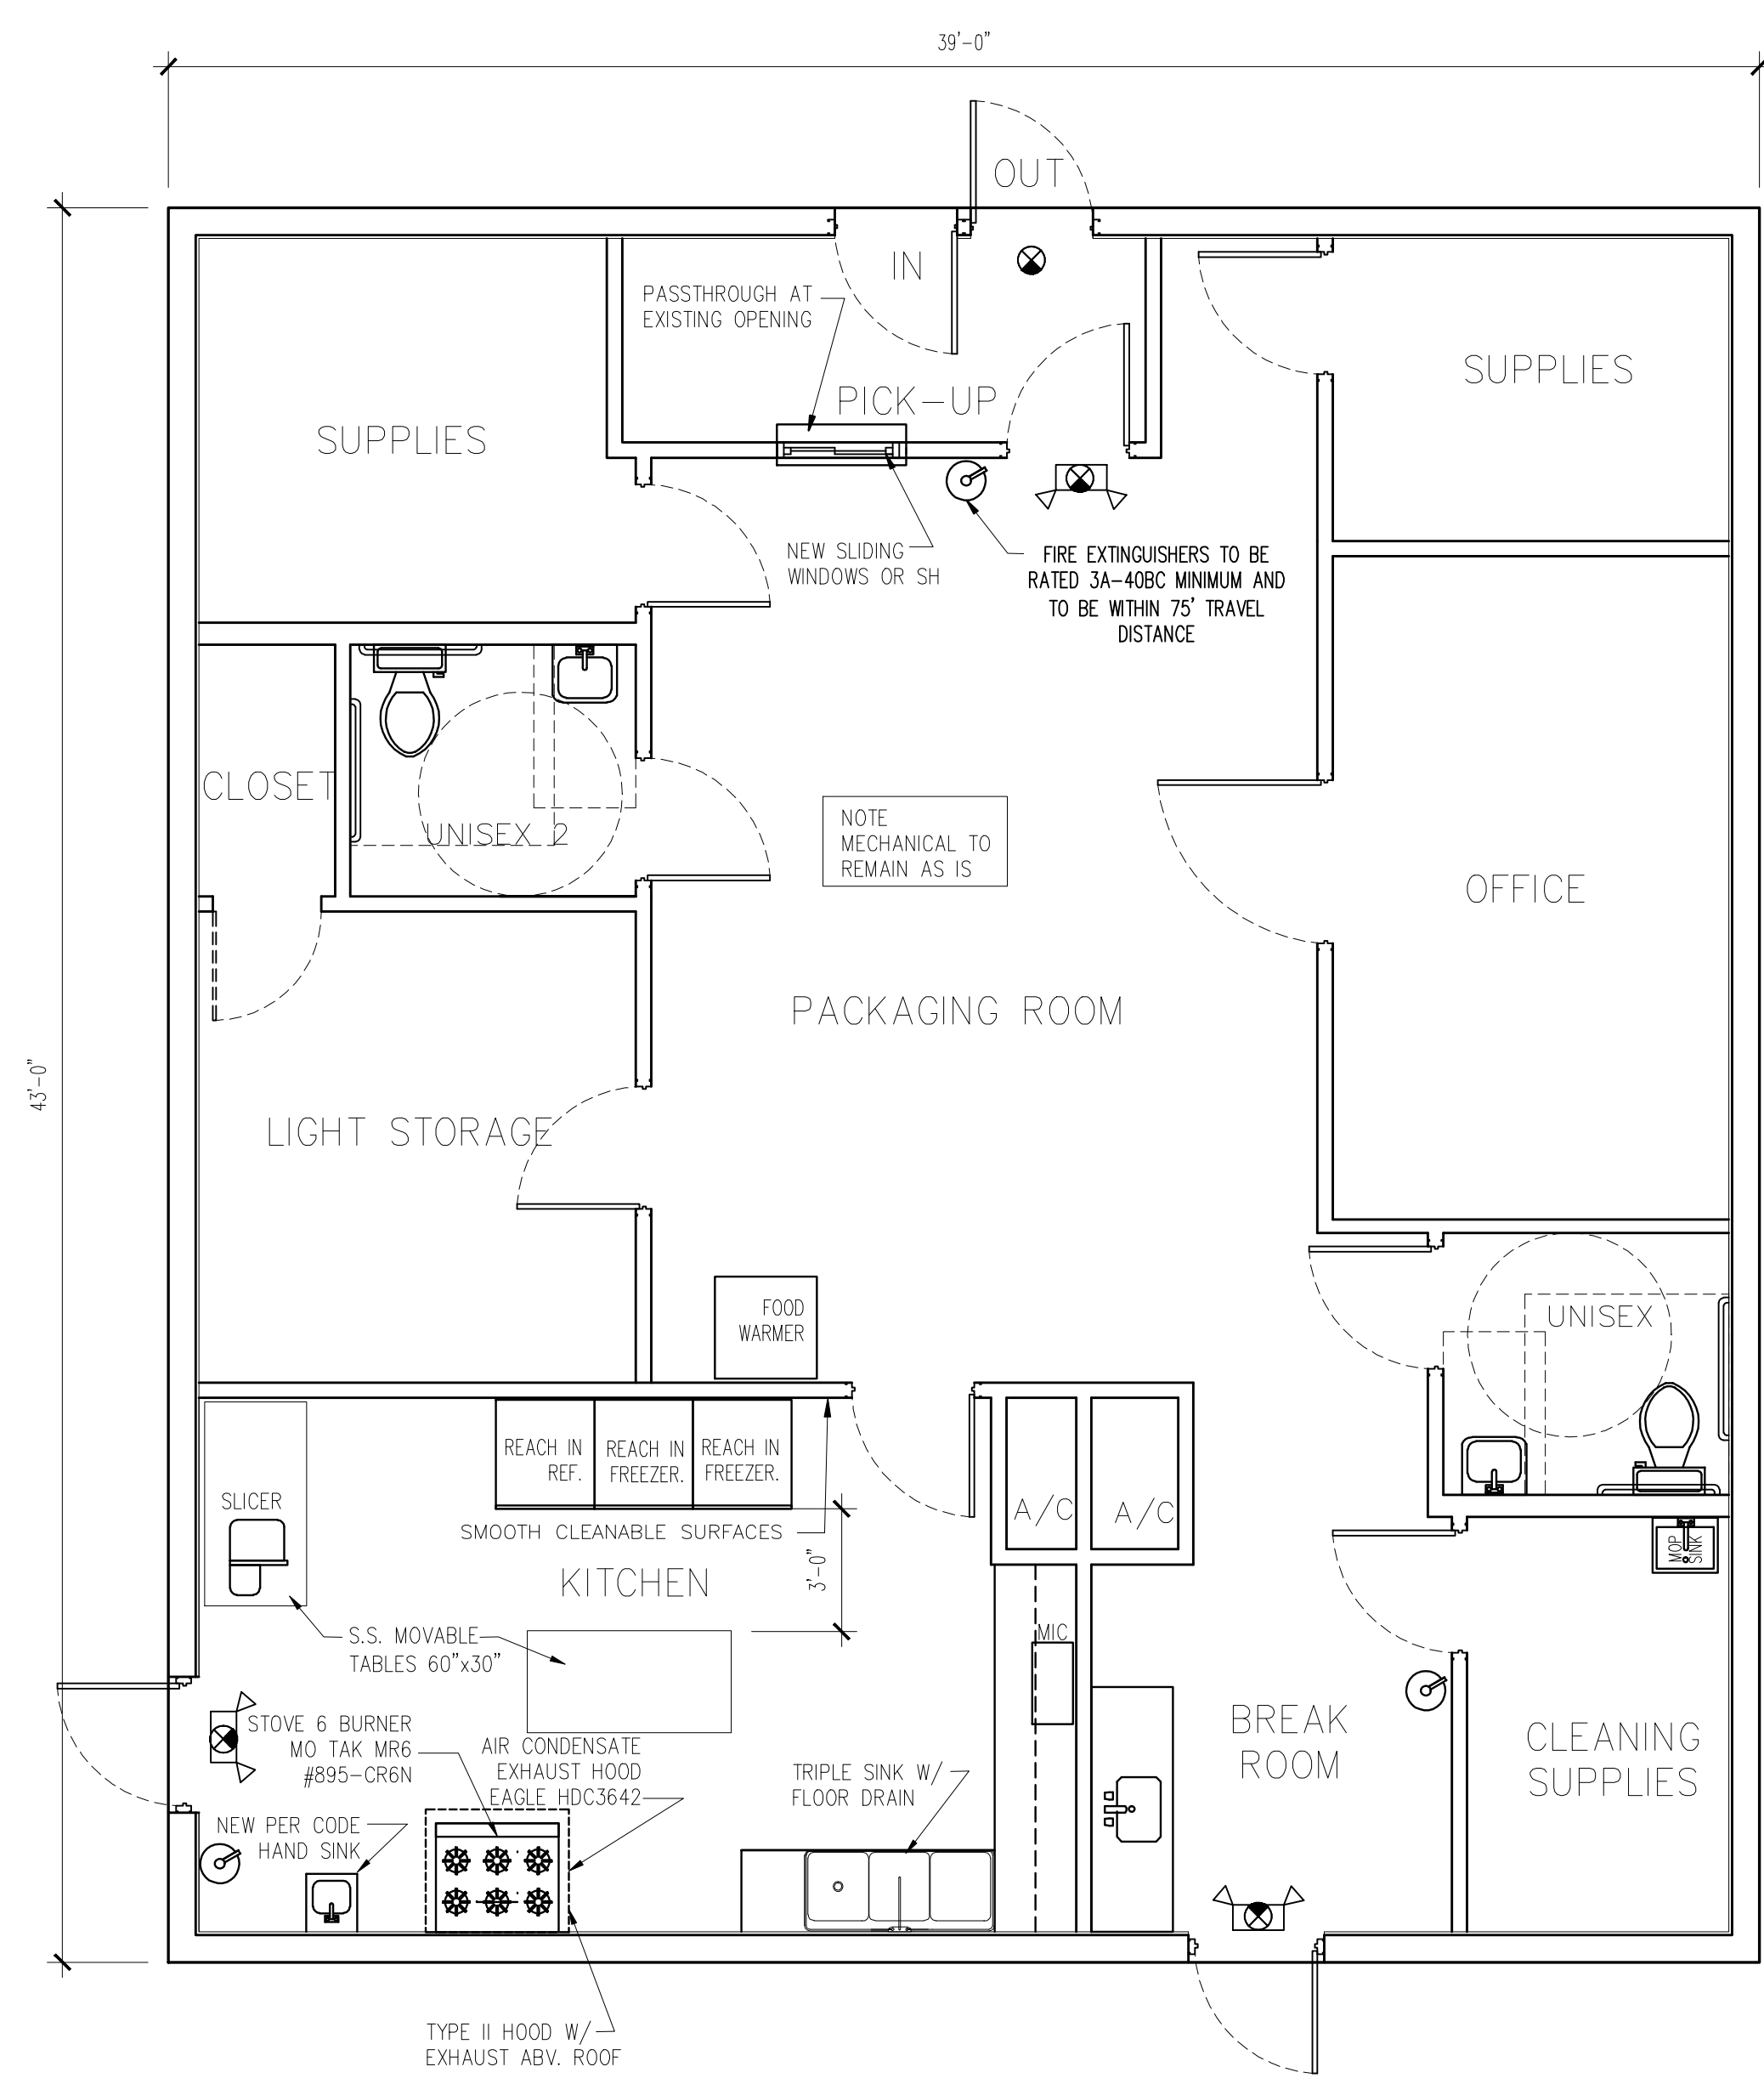

2 PROPOSED FLOOR PLAN  
 Scale: 1/4" = 1'-0"

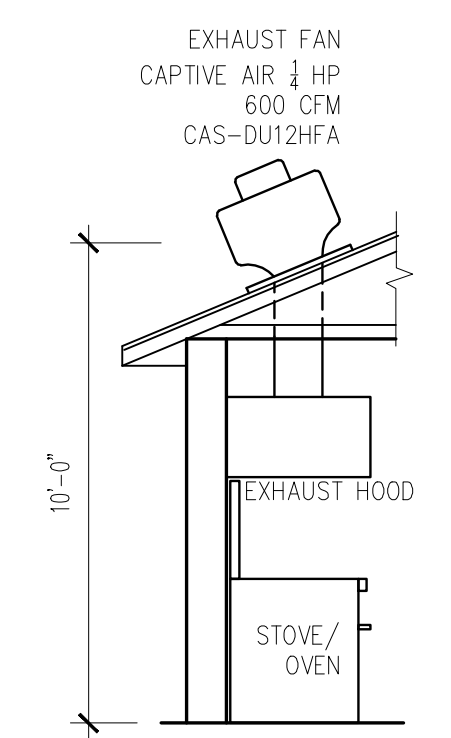

3 STOVE DETAIL  
 Scale: 1/4" = 1'-0"

REMODEL & ADDITION FOR:  
**JACK VERDE**  
 939 SOUTH RIDGEWOOD  
 DAYTONA BEACH, FL.

**ROBERT HALL ARCHITECTS, INC.**  
 2705 SPRUCE CREEK BLVD.  
 PORT ORANGE, FLORIDA 32128  
 (386) 214-4229  
 hallarchitects@hallarch.com

□ PLANNING □ DESIGN □ ARCHITECTURE

REV#	DATE	DESCRIPTION