



FLOOR PLAN
SCHEME #1 (SINGLE UNIT)

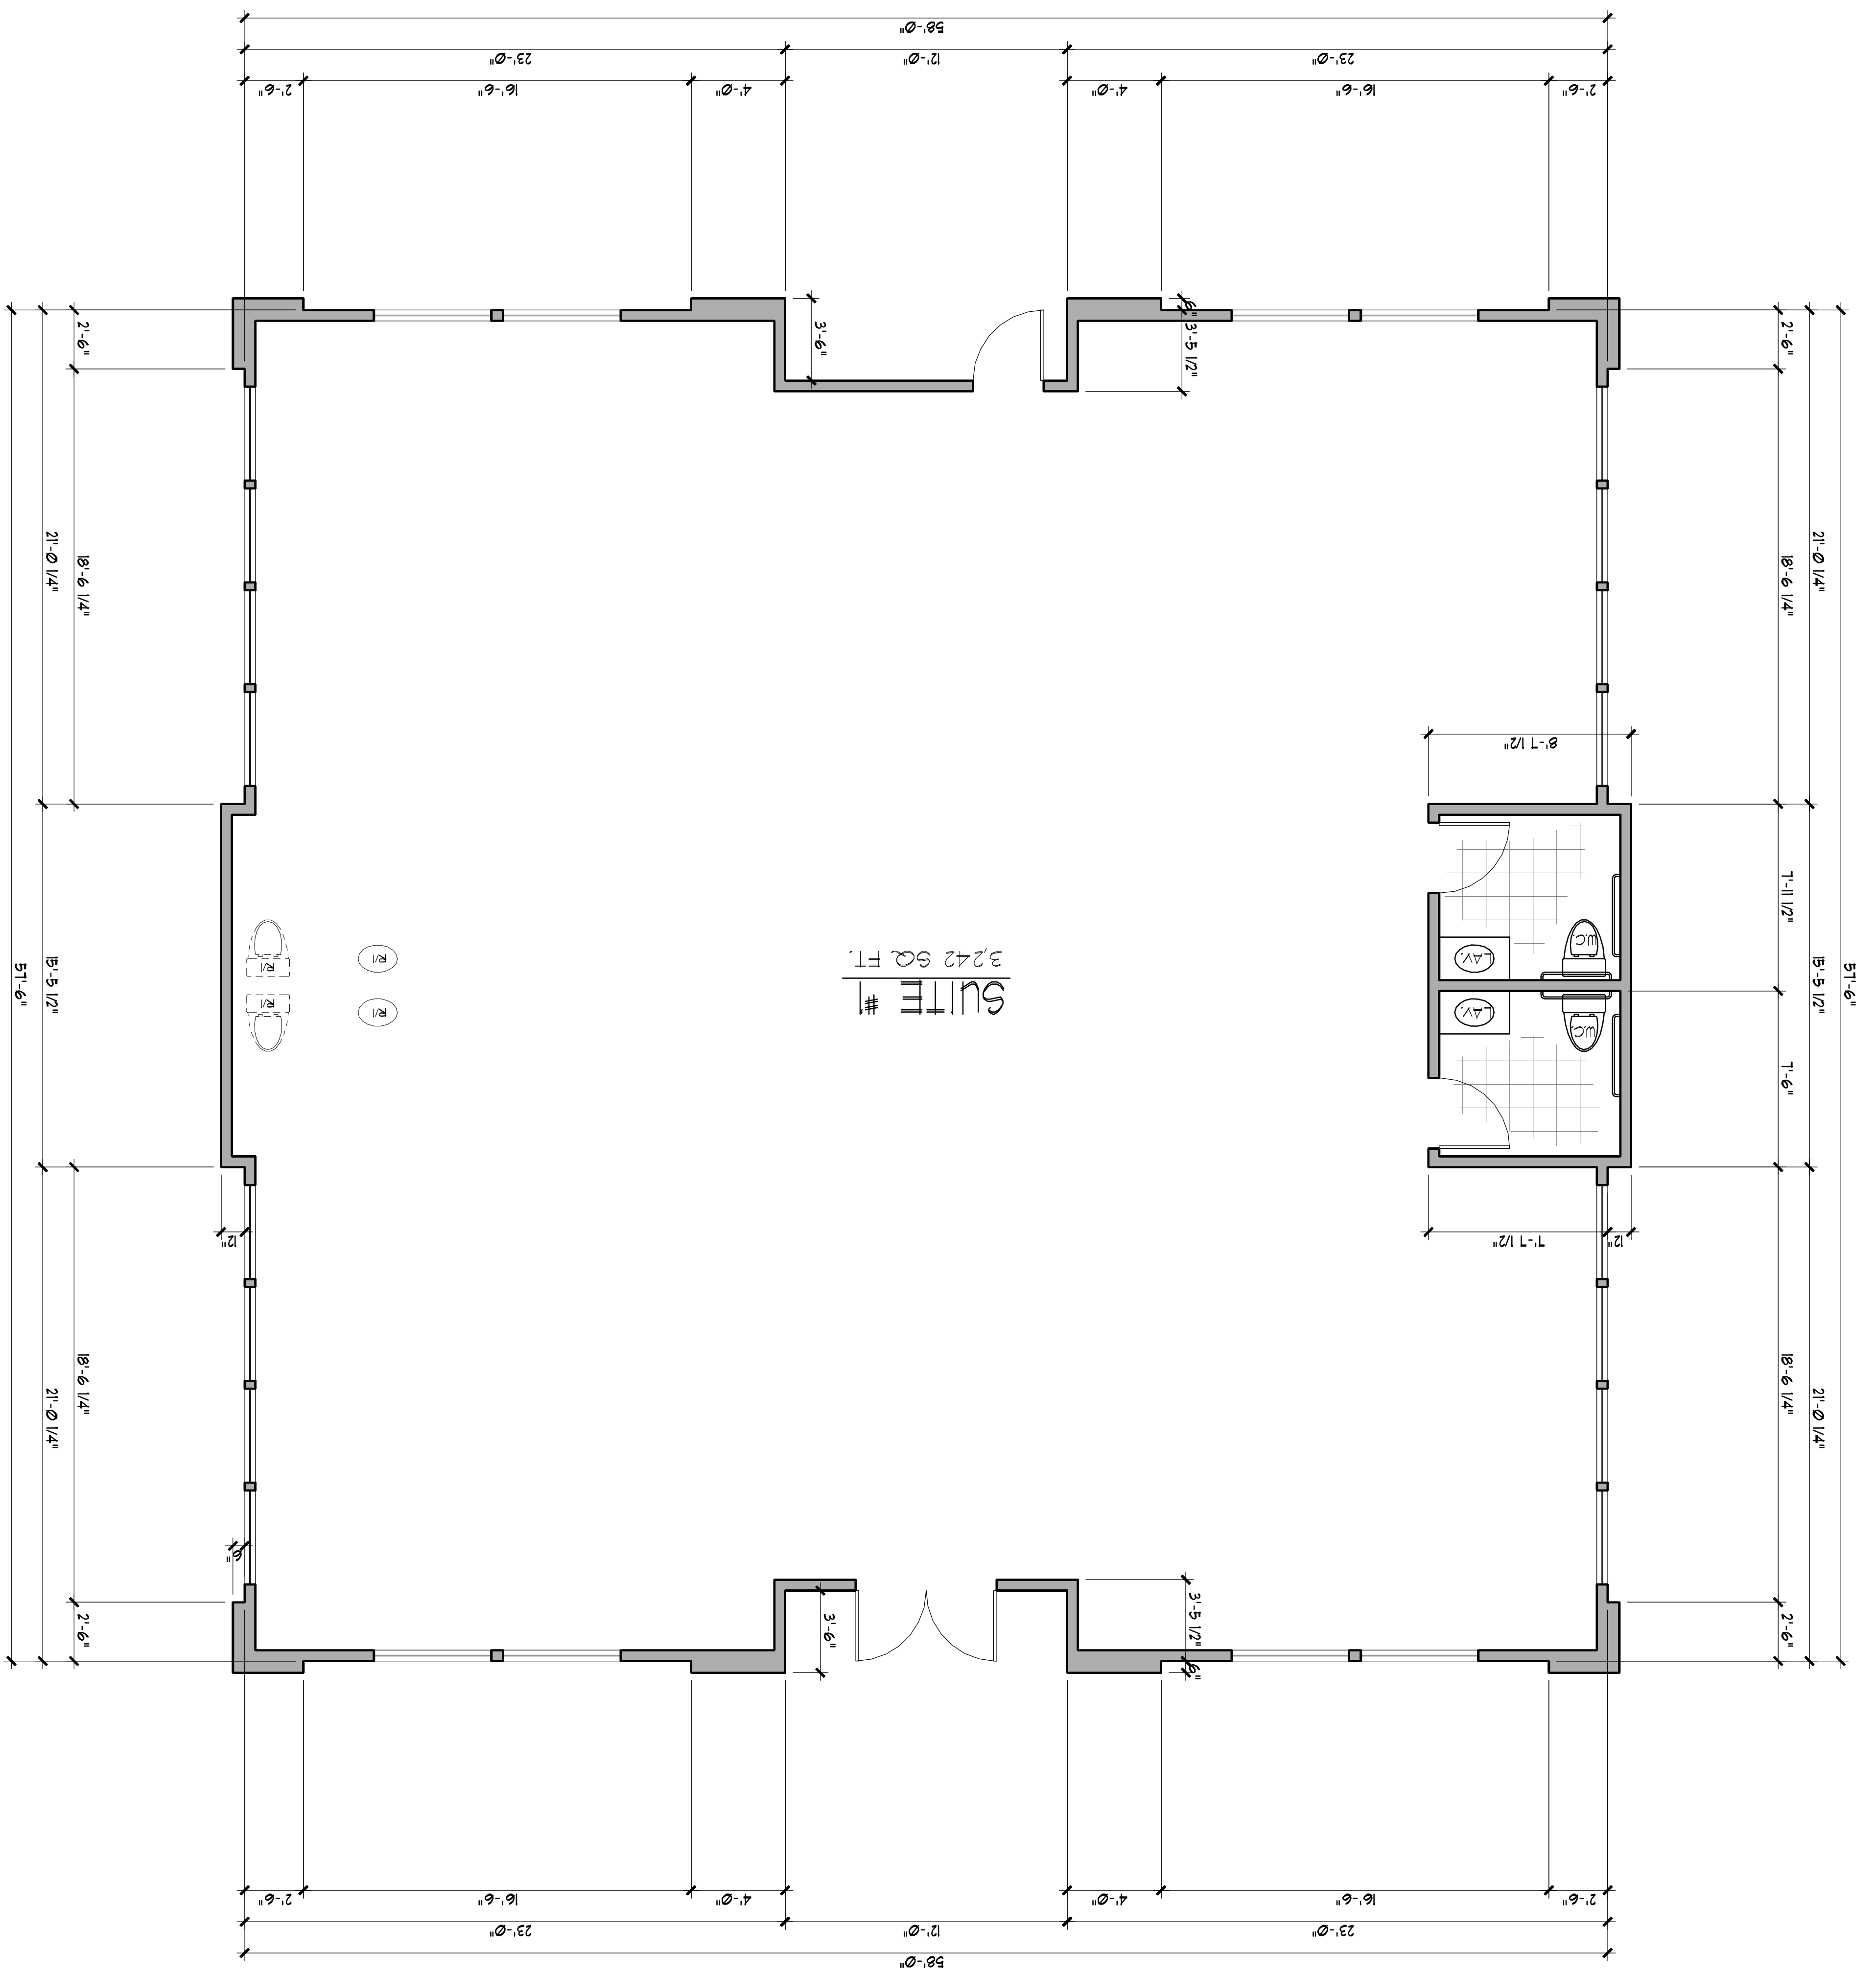

SITE ADDRESS
MAIN ST, 1ST AVE.
HEPHERA, CA
SCALE 1/4" = 1'-0"

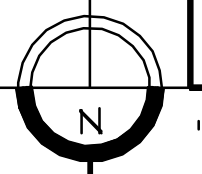

SYMBOLS

LEASE SPACE 3294 SQ. FT.

AREA TABULATION

JOB NO. 3294-01

PAGE NO. 1

OF 1 SHTS

DETAIL CALL-OUT

SECTION NO.


PAGE NO.

DETAIL NO.

SECTION NO.

PAGE NO.

DETAIL NO.

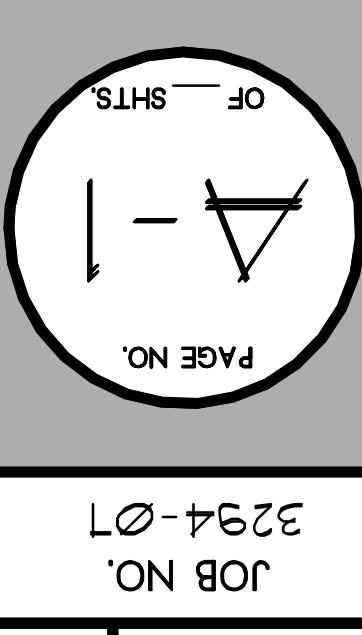


PROJECT FOR
ALEVY & ASSOCIATES
NASHUA, VT
(307) 638-1180
SITE
APN: 0410-135-45,46,47,48,49,50 & 51

ALL RIGHTS RESERVED BY
MICHAEL P. WAUHOB
ARCHITECT C-24600
ALL PLANS AND INFORMATION
HEREIN IS THE SOLE
PROPERTY OF CREDA
DESIGNS. ANY USE OTHER
THAN THAT FOR WHICH THEY
WERE PROVIDED SHALL
CONSTITUTE A VIOLATION OF THE
HONORARIUM BEING PAID.
ALL BUILDINGS SHALL
COMPLY WITH CURRENT
CALIFORNIA BUILDING
PLUMBING MECHANICAL
AND 2009 CALIFORNIA
ENERGY CODE
AND 2009 CALIFORNIA
ELECTRICAL CODE.
WARRANTY
ANY STRUCTURAL, MECHANICAL
OR SUBSTANTIVE DEVIATION FROM
THESE PLANS SHALL REQUIRE
THE ARCHITECT'S APPROVAL OF THE
ARCHITECT.

REVISIONS:

DATE FINISHED:

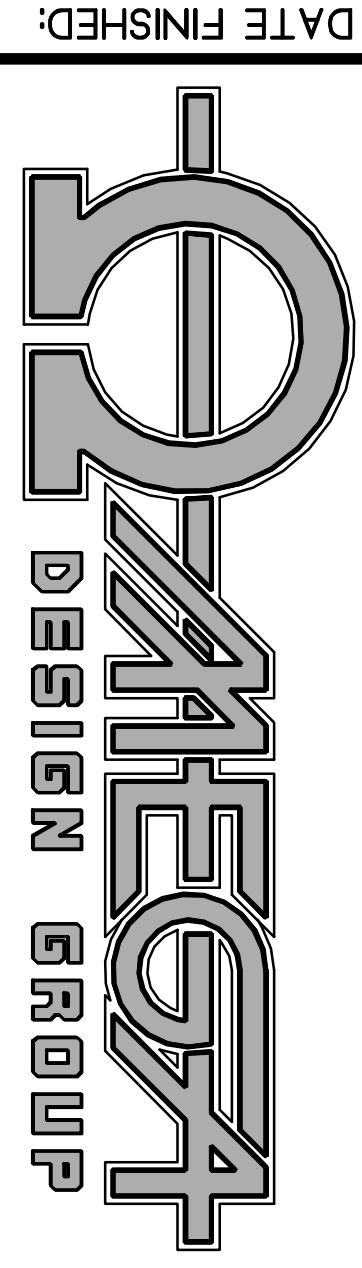

MICHAEL P. WAUHOB
ARCHITECT L.L.C. NO. C-24600
15872 BEAR VALLEY ROAD
VICTORVILLE, CA 92395
(760) 955-6629
FAX 955-7790