





PROJECT LOCATION MAP


GENERAL NOTES:  
 1. DO NOT USE AS A BLUEPRINTS WITHOUT MR LLC PERMISSION  
 2. PLEASE NOTE INTERIOR DIMENSIONS WERE NOT USED IN CALCULATING SQUARE FOOTAGE  
 3. SIZE OF HEATED AND NOT HEATED AREA AND OTHER INFORMATION WERE OBTAINED PER THE NC REAL ESTATE COMMISSION GUIDELINES ( 6' FOR EXTERNAL WALLS EXCEPT CONDOMINIUMS)  
 4. FOR REMODELING QUESTIONS OR MORE DETAILED CAD DRAWINGS (INC SITE PLAN, SECTIONS, ELEVATIONS) ALSO 3D MODEL PLEASE CONTACT ALFRED ZALYS MOB. 828 231 7305 E-MAIL: A.ZALYS@HOTMAIL.COM

Client:  
 e-mail address  
 phone number

LEGEND MAP:  
 HEATED RESIDEN.FINISHED  
 HEATED COMMERC.FINISHED  
 NOT HEATED/NOT FINISHED  
 OPEN DECK  
 COVERED PORCH

Revision History

RevID	CHD	Change Name	Date

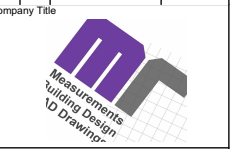

Company  
**Measure Rite LLC**  
 103 Poplar Spring Trail, Hendersonville  
 #Contact Country NC 28739


Site Address  
**41 N Merrimon Ave, Woodfin, NC 28804**

Drawing Name  
**MAIN FLOOR / SUITE #103, Room Schedule, Generic Perspective / SUITE #103**


Drawing Status  
**For Rental Contract**

Contact Name Alfred ZALYS Mob: 828 231 7305	Job No: MR 1150 Date 12/13/2024
Drawing Scale 1/8" = 1'-0", 1:48	Layouts Total #NumOfLayoutsInSubset
Layout ID 2	Revision

Room Schedule				
Label		Room Name	Area	Type
FLOOR AREA				
	Main Level	1. HEATED/SUITE #101	1,059.00	Commercial Heated
	Main Level	2.PORCH	12.00	External / Covered
	Main Level	3. HEATED/SUITE #103	1,504.00	Commercial Heated
	Main Level	4.PORCH	12.00	External / Covered
			<b>2,587.00 ft²</b>	

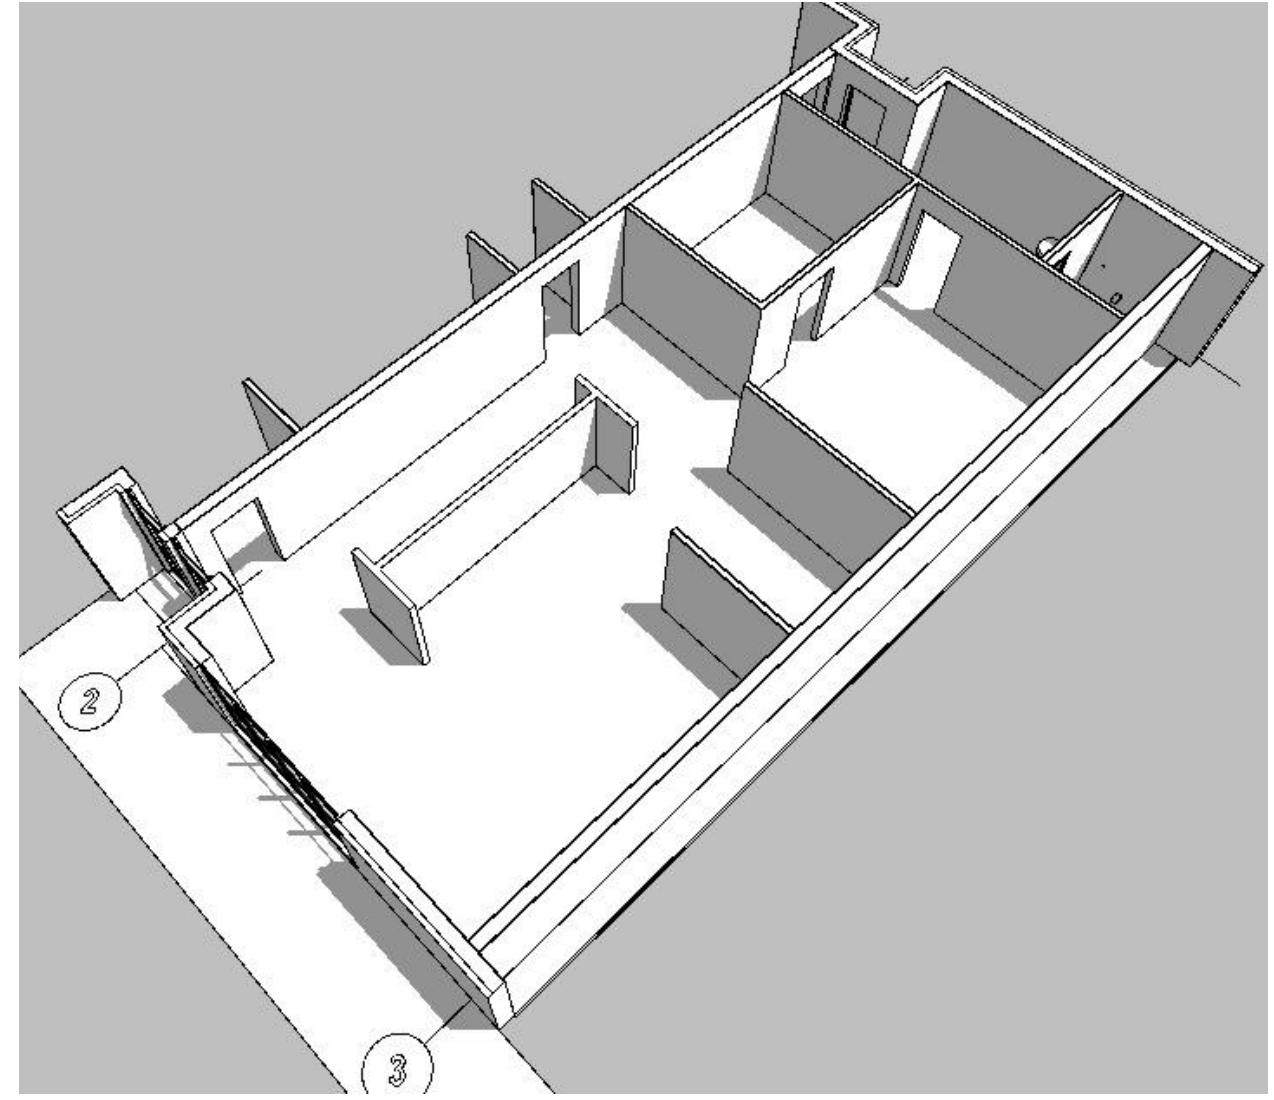

Generic Perspective / SUITE #103

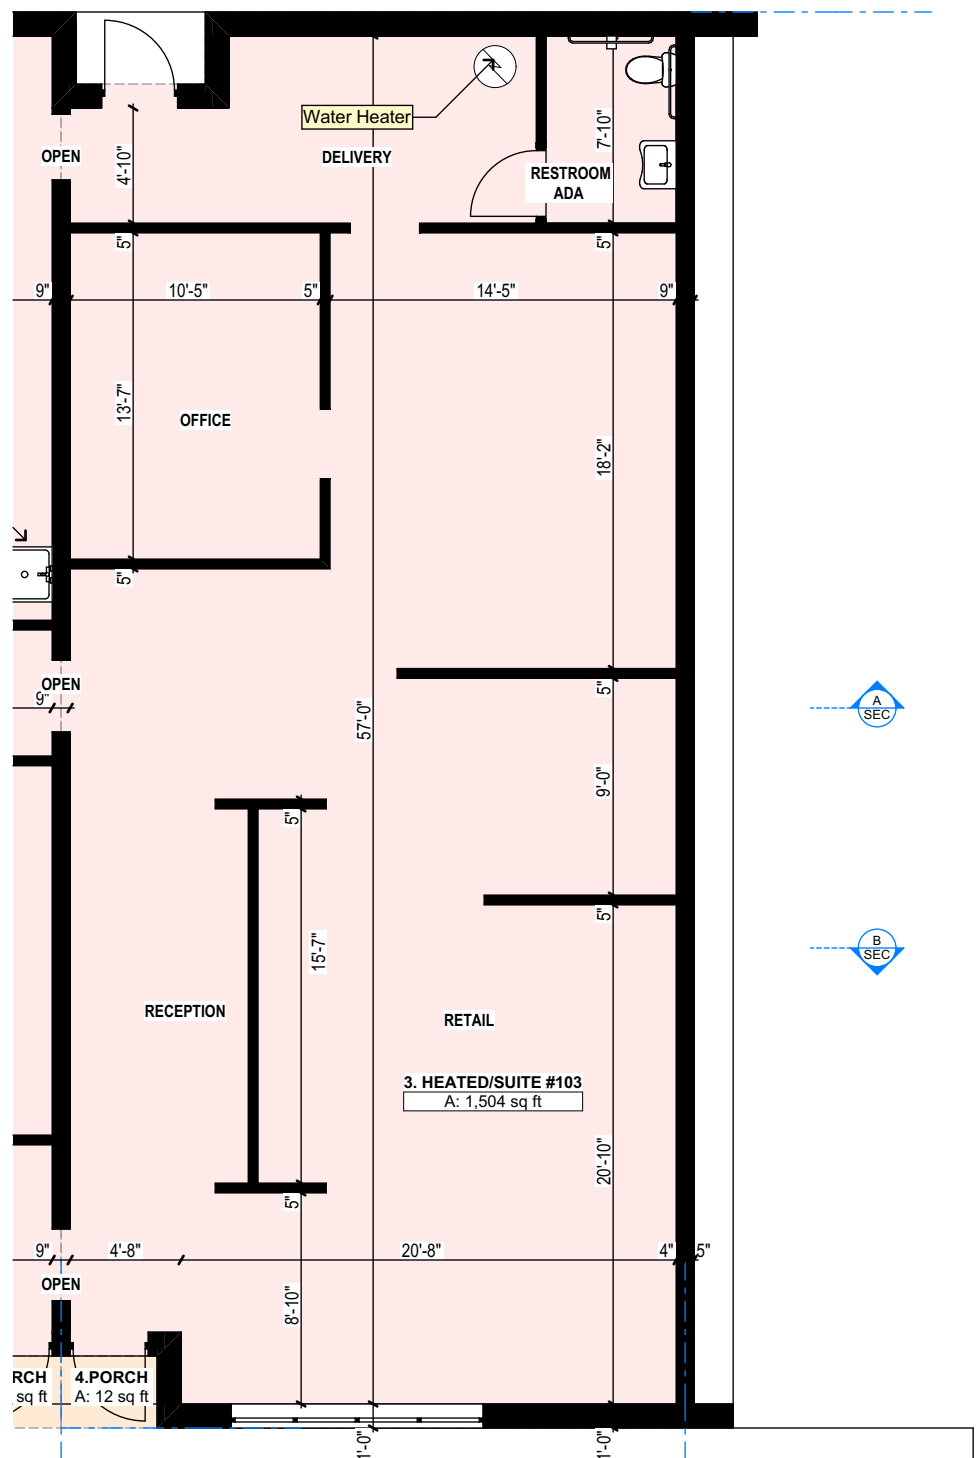

**1**  
**MAIN FLOOR / SUITE #103**  
 1/8" = 1'-0"