

5

4

3

2



1

A

B

C

D

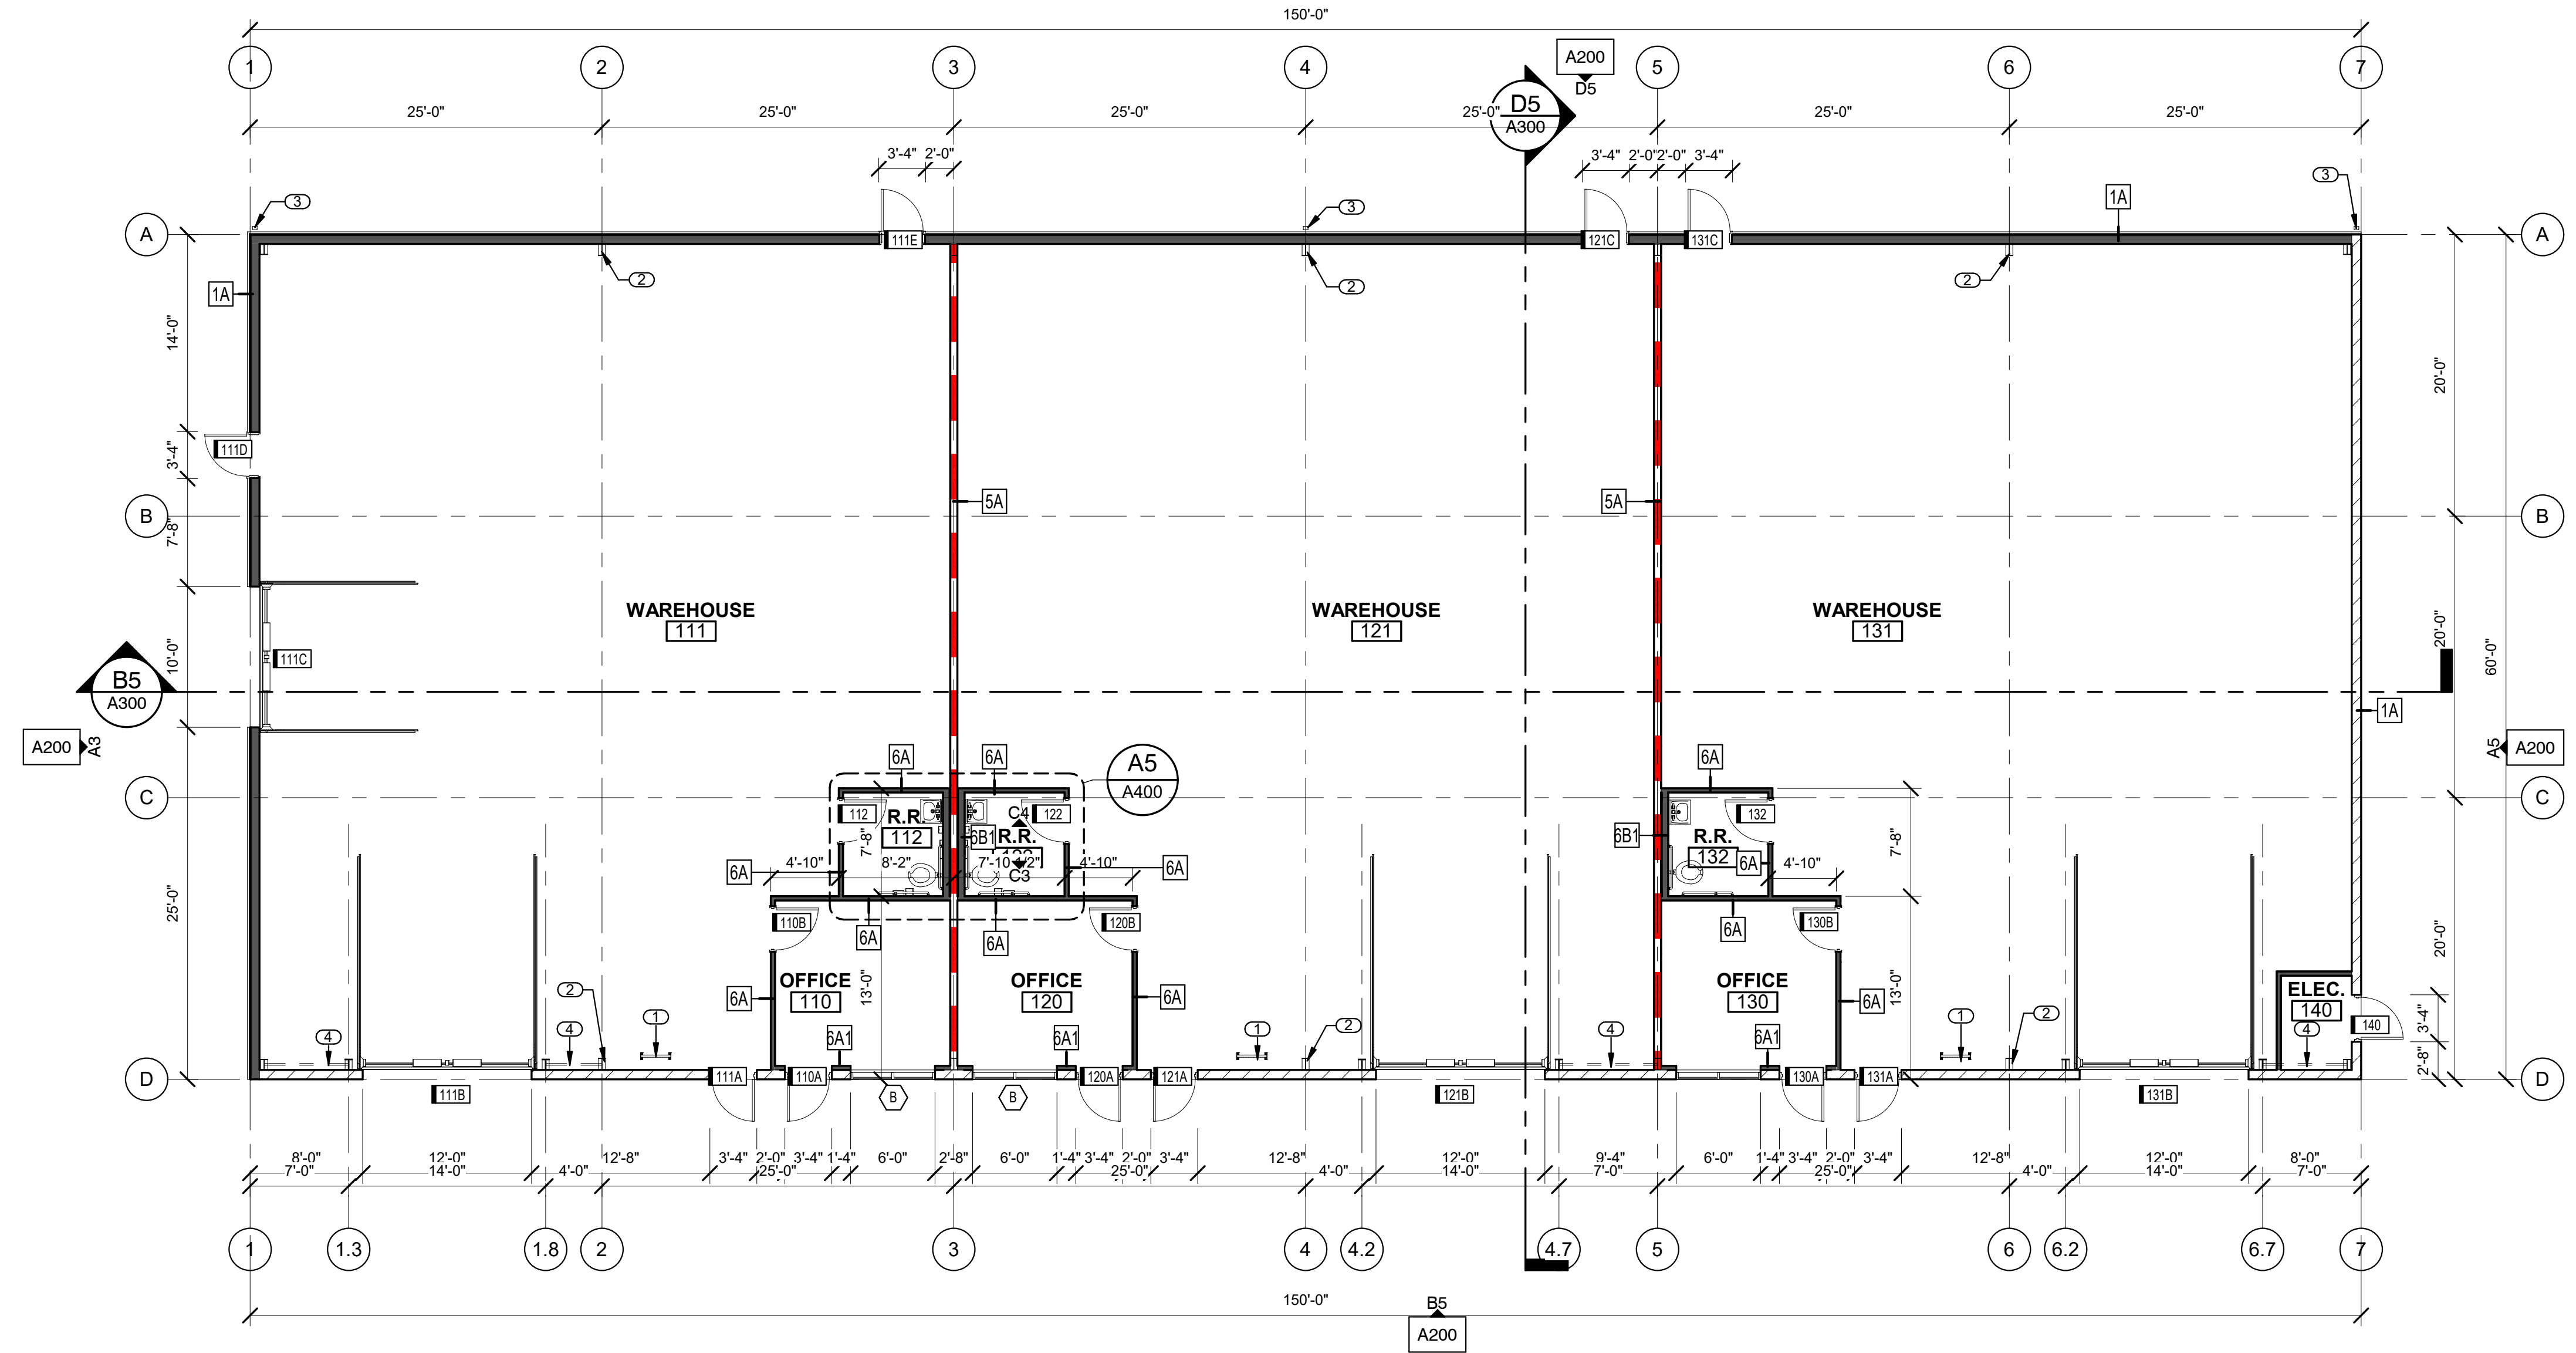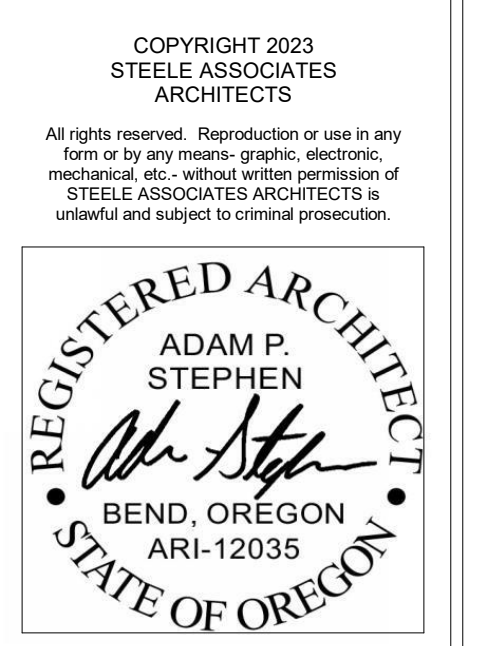

GENERAL NOTES AND LEGEND:

- SEE SHEET A001 FOR GENERAL NOTES, LEGENDS, AND ABBREVIATIONS.
- SEE TITLE SHEET FOR DRAWING INDEX.
- DO NOT SCALE DRAWINGS.
- CONTRACTOR / SUBCONTRACTOR SHALL VERIFY ALL DIMENSIONS AND CONDITIONS BEFORE BEGINNING WORK, AND SHALL REPORT TO THE ARCHITECT ANY ERRORS, INCONSISTENCIES OR OMISSIONS BEFORE BEGINNING WORK. SEE GENERAL NOTES AND SPECIFICATIONS.

KEYED NOTES:

- 1 COVERED BIKE PARKING
- 2 METAL BUILDING STRUCTURE, SEE METAL BUILDING DRAWINGS
- 3 PAINTED MTL DOWNSPOUT.
- 4 CROSS-BRACING, SEE METAL BUILDING DRAWINGS


STEELE
architecture interiors planning
541.382.9867
www.steele-arch.com

BRINSON - LOT 9
20705 BRINSON BLVD
BEND, OR 97701
FIRST FLOOR PLAN

JOB NO.	20135.08	
DATE	06.02.2023	
DRAWN BY	BC	
CHECKED BY	AS	
REV.	DATE	DESCRIPTION

SHEET NO.
A101
FIRST FLOOR PLAN

D5 FIRST FLOOR PLAN
1/8" = 1'-0"

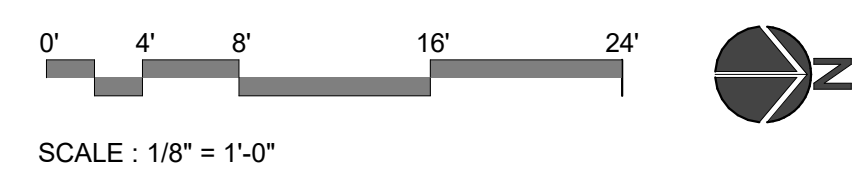

6/12/2023 9:23:01 AM

PERMIT SET_06.02.2023