


MATCH  
LINE A-102  
MATCH  
LINE A-103


MATCH  
LINE A-102  
MATCH  
LINE A-103

**NOTE:**  
1. ALL DIMENSIONS ARE UNDER  
BOMA STANDARDS

1 OVERALL MAIN FLOOR PLAN  
SCALE: 1/16" = 1'-0"

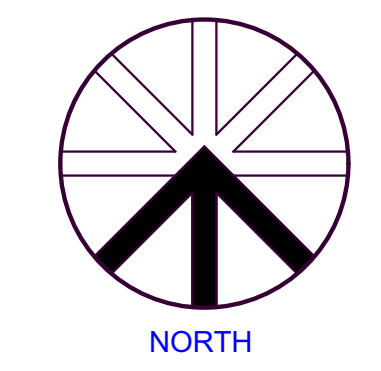

**RIDGELINE DESIGN ARCHITECTS**  
1708 EAST 5650 SOUTH #20  
SOUTH OGDEN UT 84403  
PHONE: 801-392-6882 FAX: 801-621-1494  
www.ridgeline-design.com  
PROJECT MANAGER: ROLLAND LEE, 801-710-4500.  
ROLLAND@RIDGELINE-DESIGN.COM

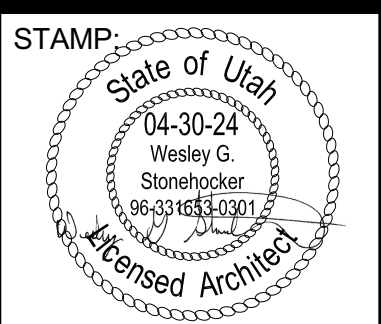

DATE: 10/29/2024  
REVISION:

MARK	DATE	DESCRIPTION


**AF WAREHOUSE CONDOS**  
LOCATED AT:  
119 SOUTH 700 EAST  
GC-1 ZONE

PROJECT NO:  
1925

SHEET TITLE:  
FLOOR PLAN


SHEET NUMBER:  
**D-101**



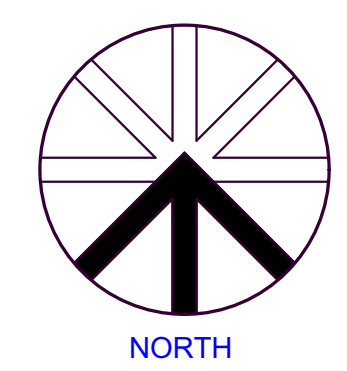

1 PARTIAL ENLARGED GROUND FLOOR PLAN  
 D-102 SCALE: 1/8" = 1'-0"

**RIDGELINE DESIGN ARCHITECTS**  
 1708 EAST 5550 SOUTH #20  
 SOUTH OGDEN, UT 84403  
 PHONE: 801-392-6882 FAX: 801-621-1494  
 www.ridgeline-design.com  
 PROJECT MANAGER: ROLLAND LEE, 801-710-4500  
 ROLLAND@RIDGELINE-DESIGN.COM

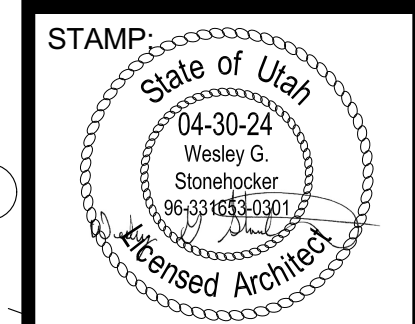

DATE: 10/29/2024  
 REVISION:

MARK	DATE	DESCRIPTION



**AF WAREHOUSE CONDOS**  
 LOCATED AT:  
 119 SOUTH 700 EAST  
 GC-1 ZONE

PROJECT NO:  
 1925


SHEET TITLE:  
**ENLARGED FLOOR PLAN**

SHEET NUMBER:  
**D-102**


Copyright © 2024 by Wesley G. Stonehocker. All rights reserved. This drawing is the property of Ridgeline Design Architects and is to be used only for the project and location specified. No part of this drawing may be reproduced or transmitted in any form or by any means, electronic, mechanical, photocopying, recording, or by any information storage and retrieval system, without the prior written permission of Ridgeline Design Architects.

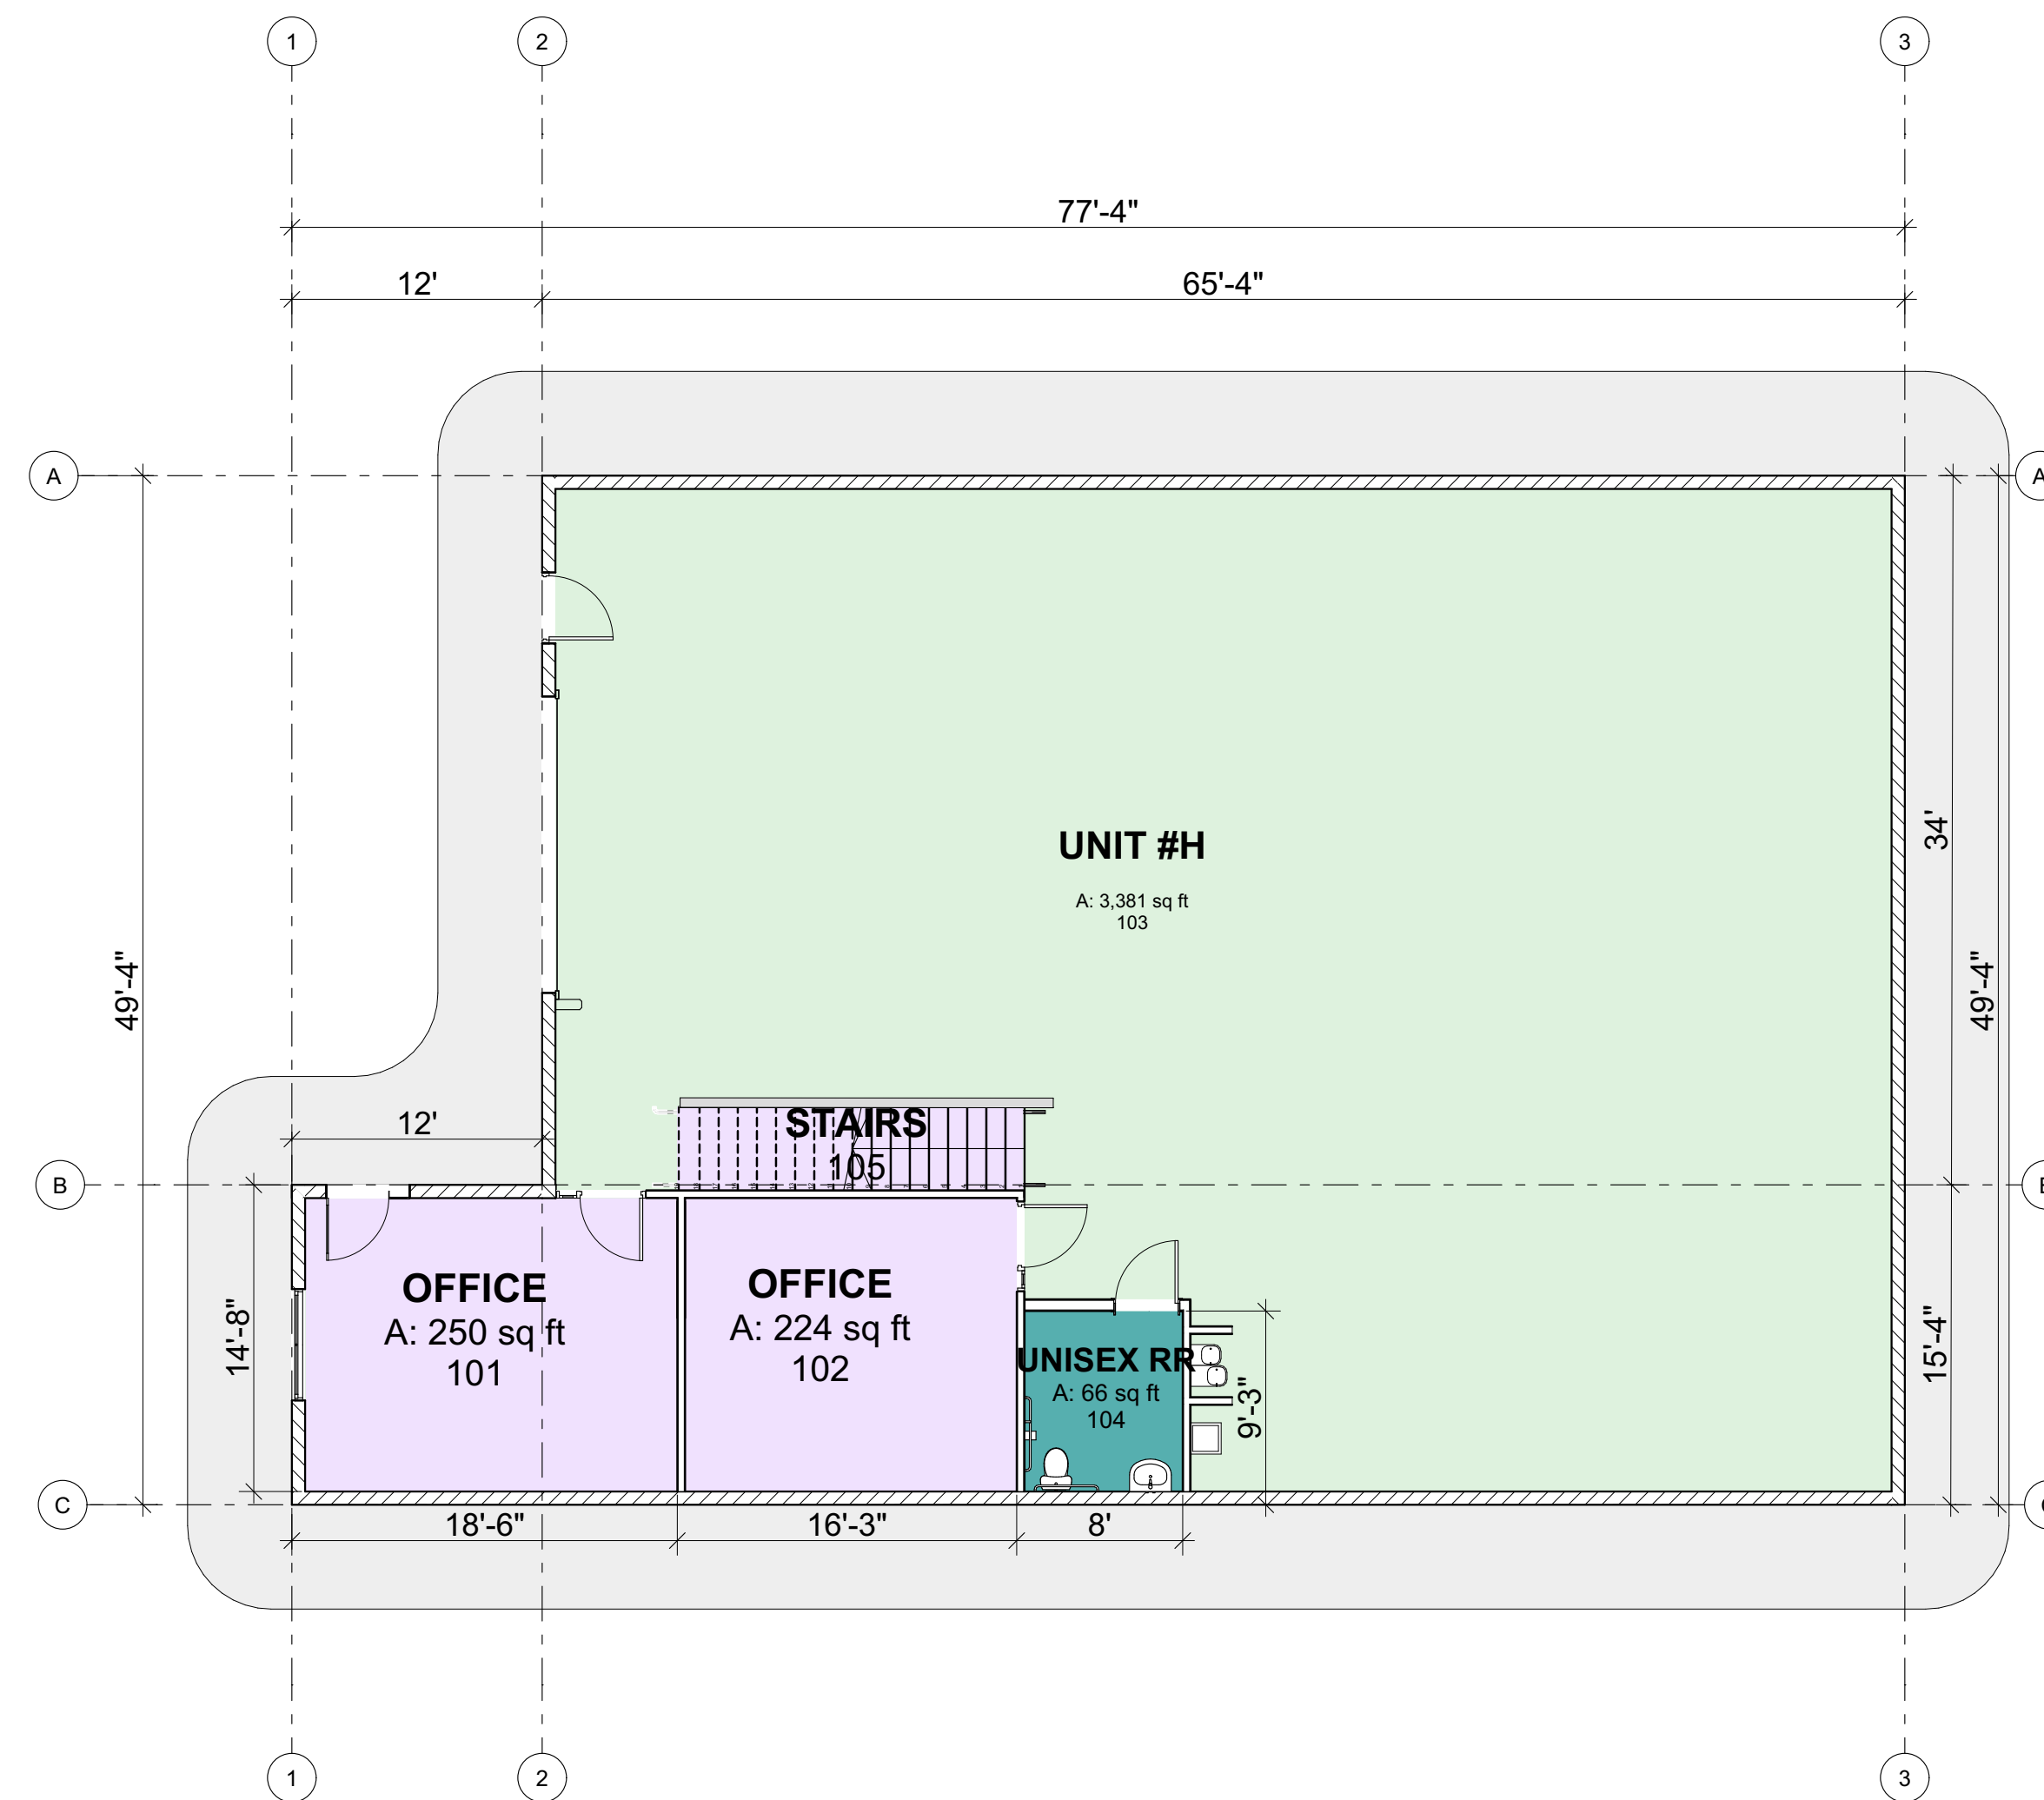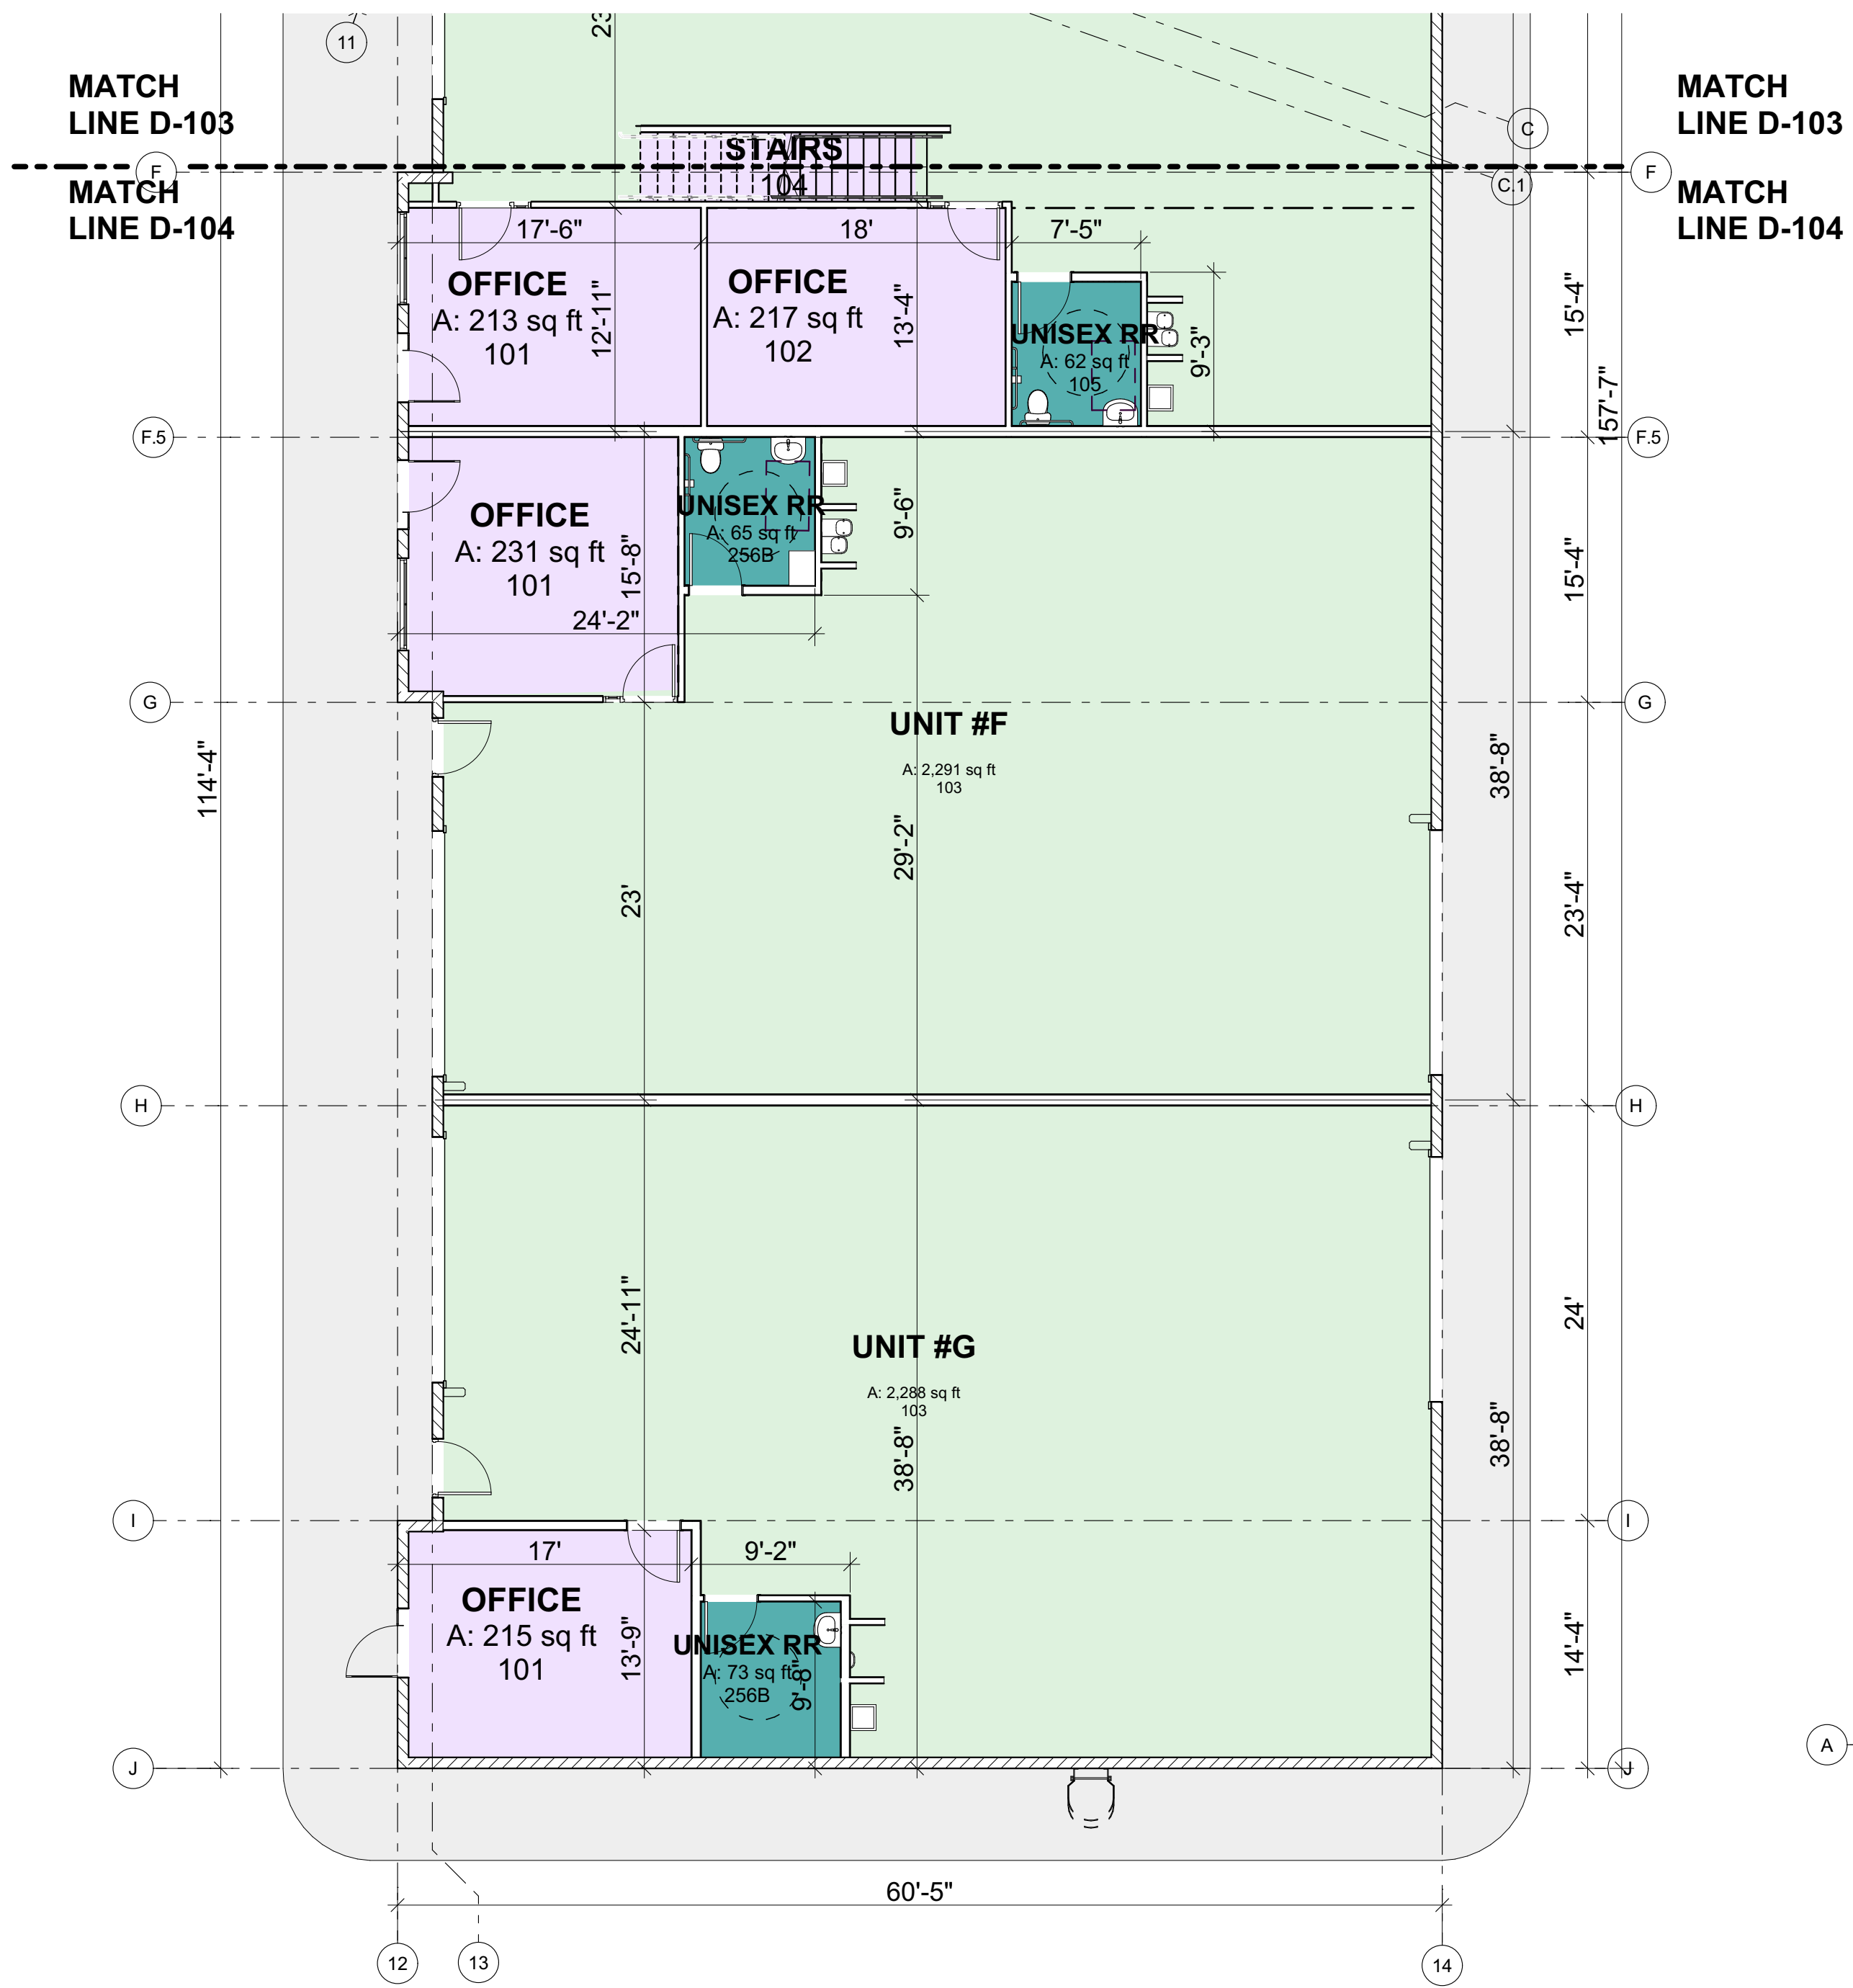

1 PARTIAL ENLARGED GROUND FLOOR PLAN  
D-103 SCALE: 1/8" = 1'-0"

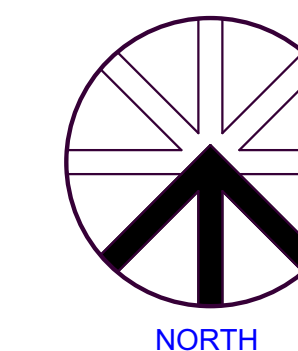

**RIDGELINE DESIGN ARCHITECTS**  
 1708 EAST 5650 SOUTH # 20  
 SOUTH OGDEN, UT 84403  
 PHONE: 801-392-6882 FAX: 801-621-1494  
 www.ridgeline-design.com  
 PROJECT MANAGER: ROLLAND LEE, 801-710-4500  
 ROLLAND@RIDGELINE-DESIGN.COM

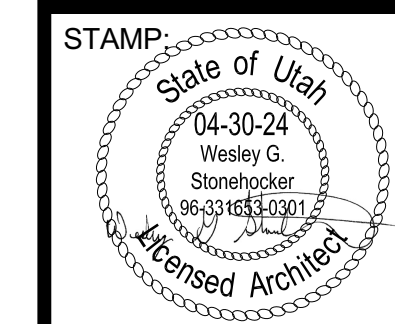

DATE: 10/29/2024  
 REVISION:

MARK	DATE	DESCRIPTION




**AF WAREHOUSE CONDOS**  
 LOCATED AT:  
 119 SOUTH 700 EAST  
 GC-1 ZONE

PROJECT NO:  
1925


SHEET TITLE:  
**ENLARGED FLOOR PLAN**

SHEET NUMBER:  
**D-103**




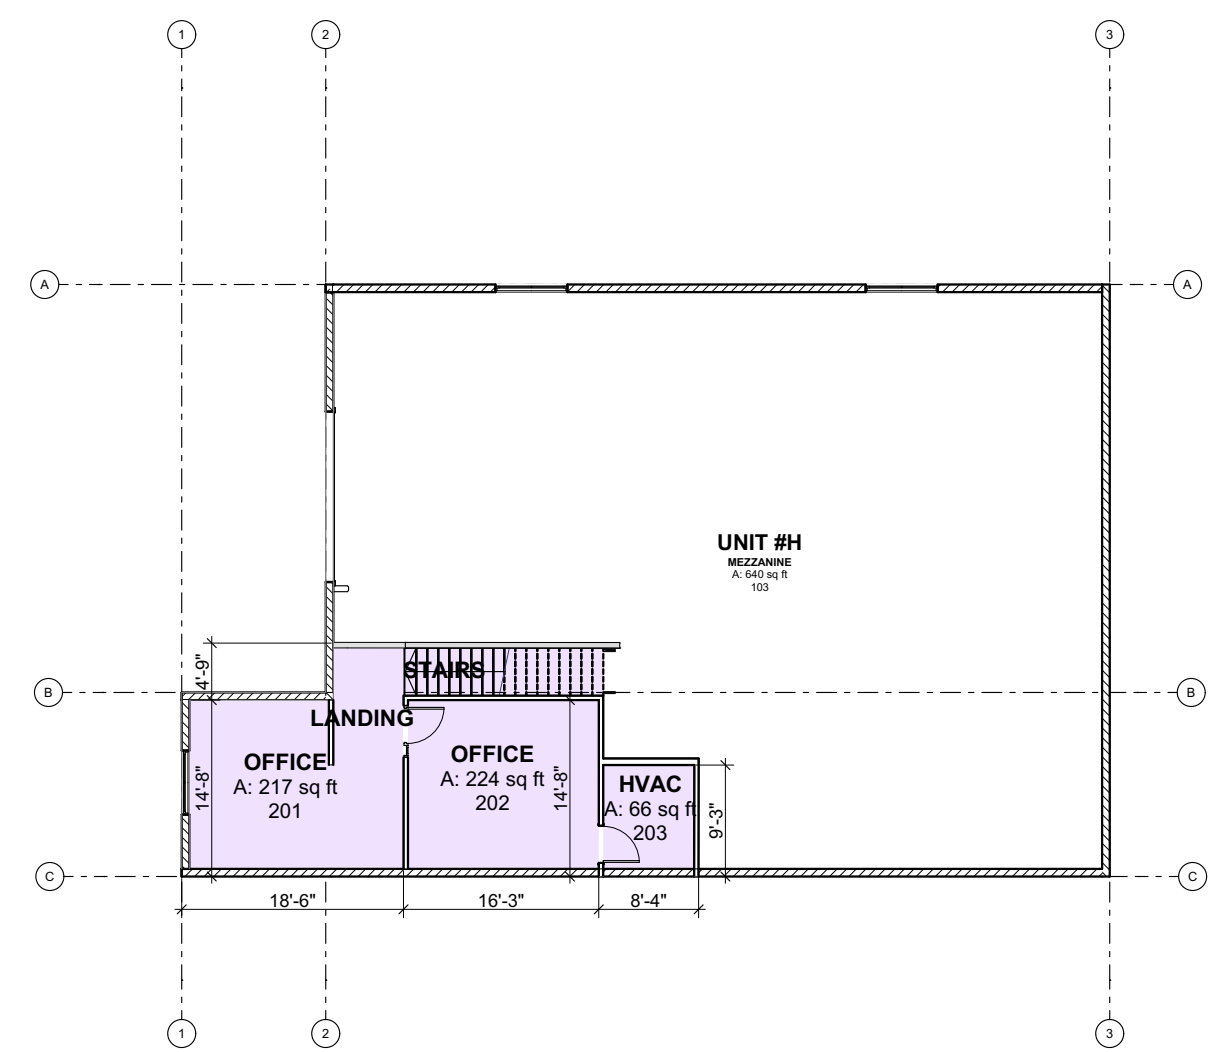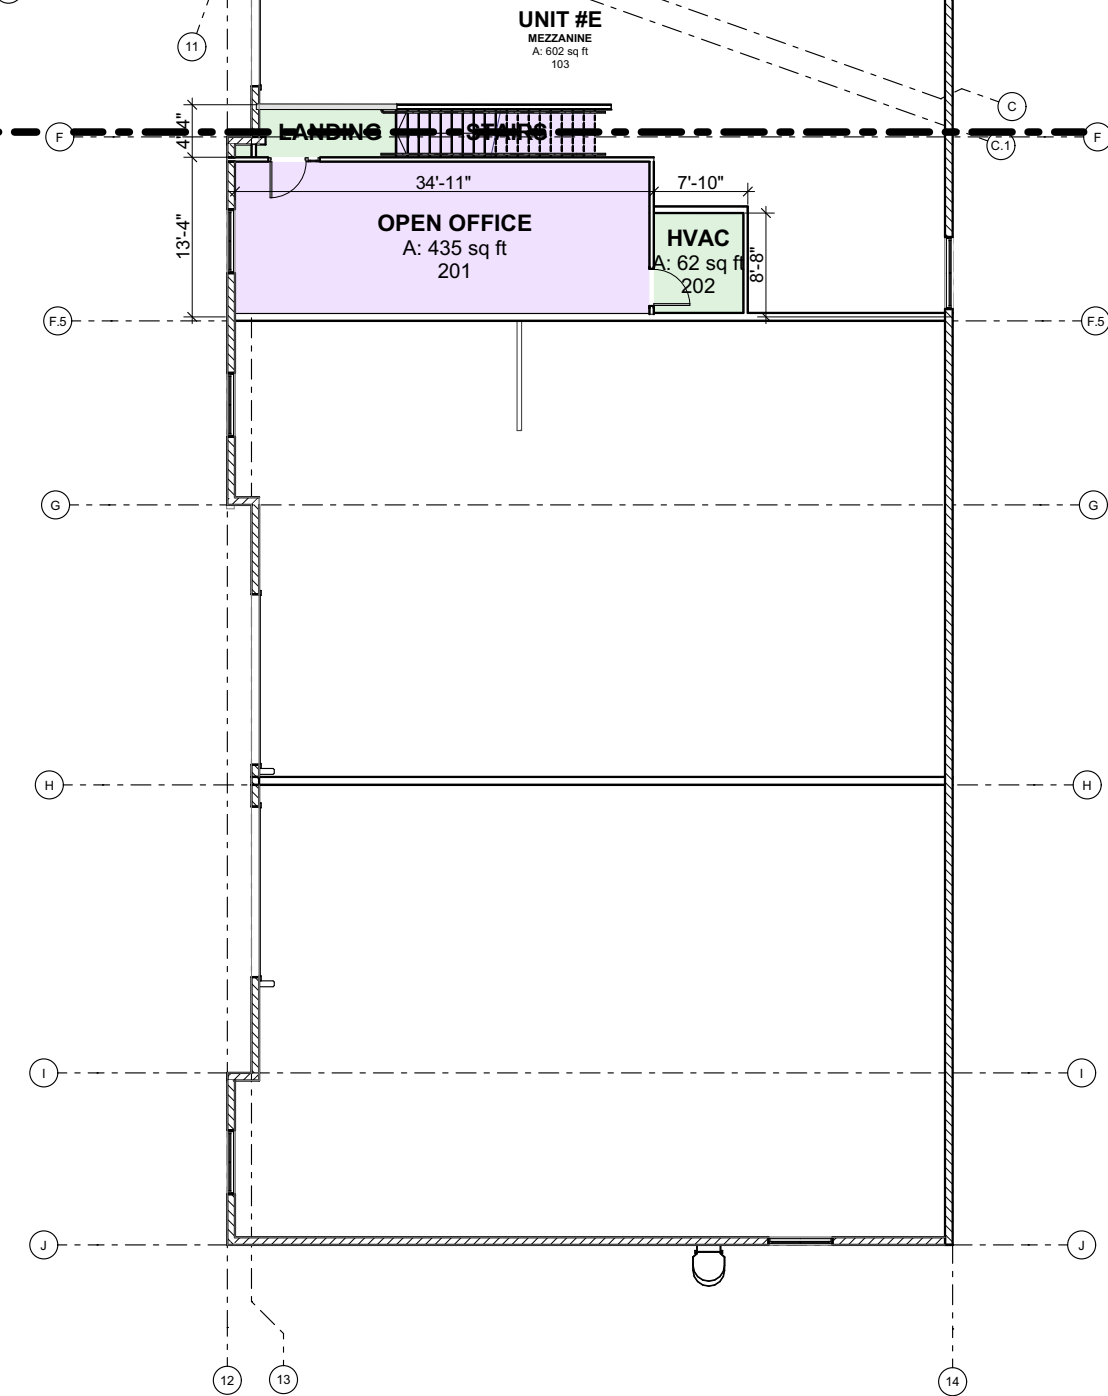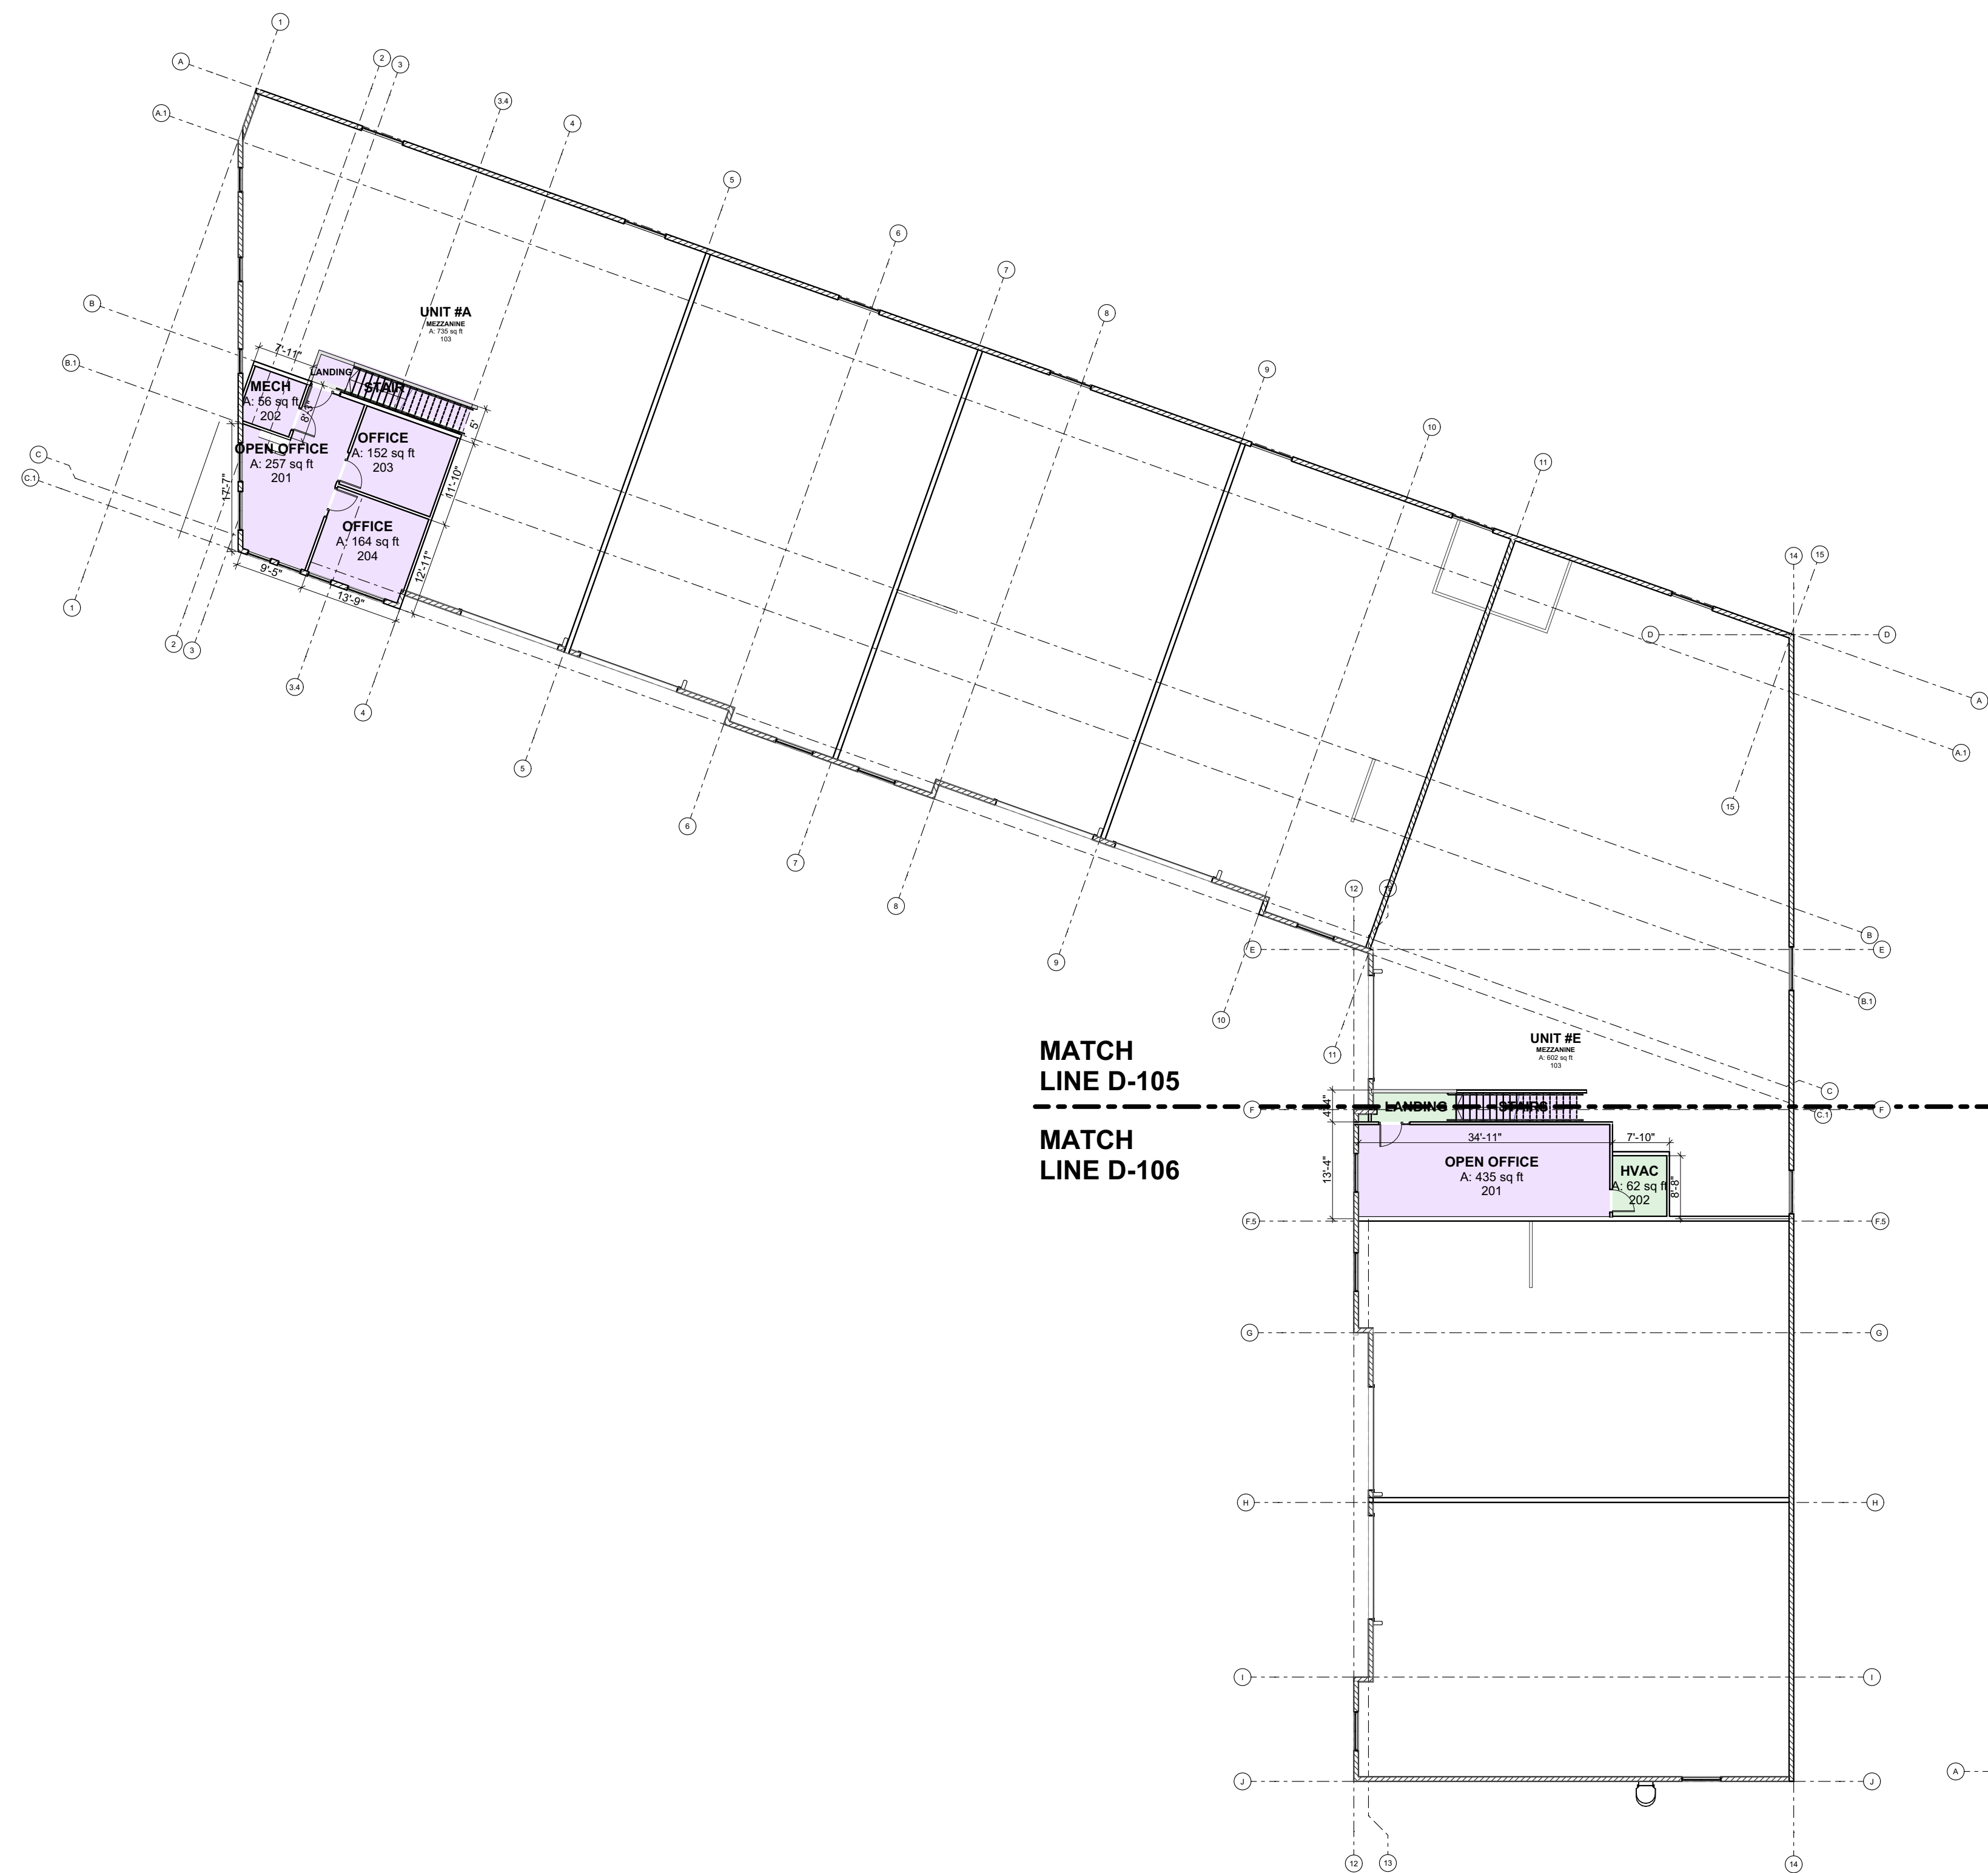

**NOTE:**  
1. ALL DIMENSIONS ARE UNDER BOMA STANDARDS

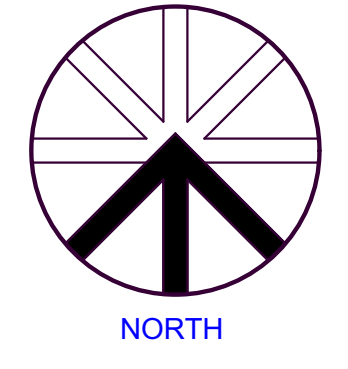

**RIDGELINE DESIGN ARCHITECTS**  
1708 EAST 5550 SOUTH # 20  
SOUTH OGDEN, UT 84403  
PHONE: 801-392-6882 FAX: 801-621-1494  
www.ridgeline-design.com  
PROJECT MANAGER: ROLLAND LEE, 801-710-4500.  
ROLLAND@RIDGELINE-DESIGN.COM

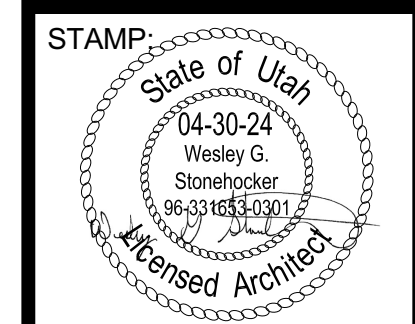

DATE: 10/29/2024  
REVISION:



MARK	DATE	DESCRIPTION

**AF WAREHOUSE CONDOS**  
LOCATED AT:  
119 SOUTH 700 EAST  
GC-1 ZONE



PROJECT NO:  
1925

SHEET TITLE:  
**MEZZANINE FLOOR PLAN**

SHEET NUMBER:  
**D-104**

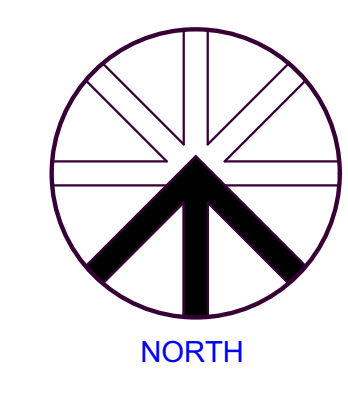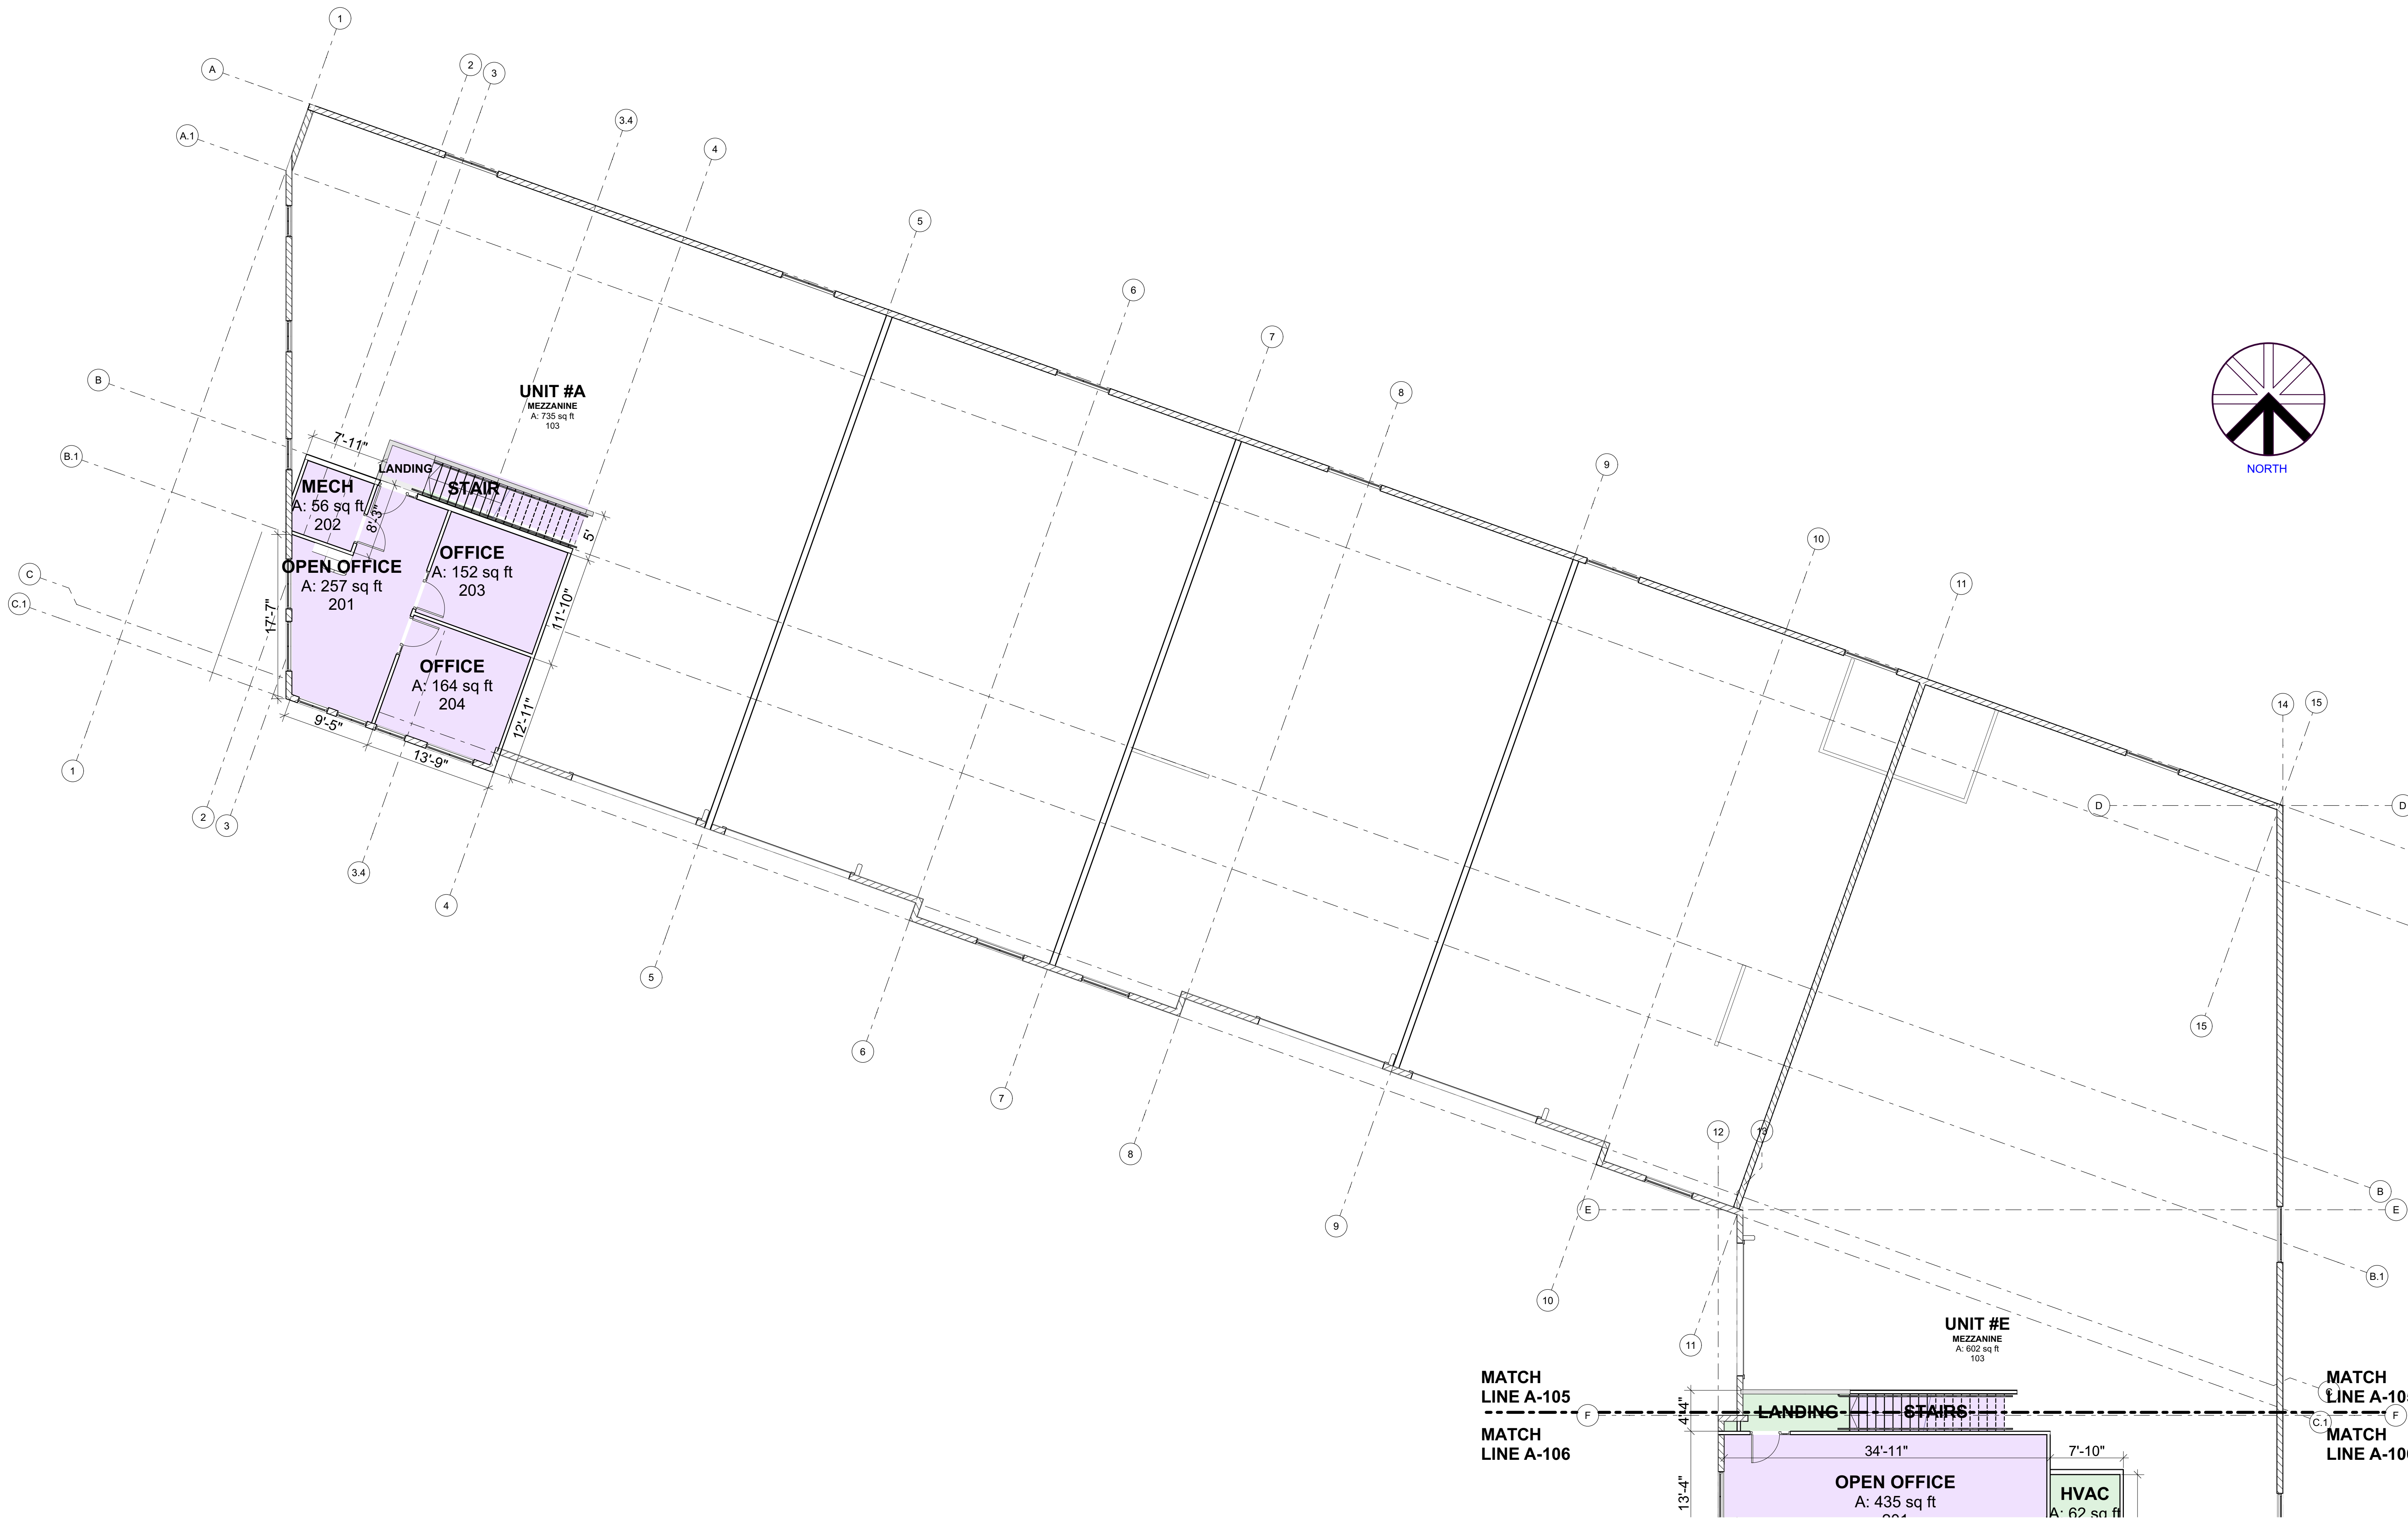

**RIDGELINE DESIGN ARCHITECTS**  
 1708 EAST 5650 SOUTH # 20  
 SOUTH OGDEN, UT 84403  
 PHONE: 801-392-6882 FAX: 801-621-1494  
 www.ridgeline-design.com  
 PROJECT MANAGER: ROLLAND LEE, 801-710-4500.  
 ROLLAND@RIDGELINE-DESIGN.COM

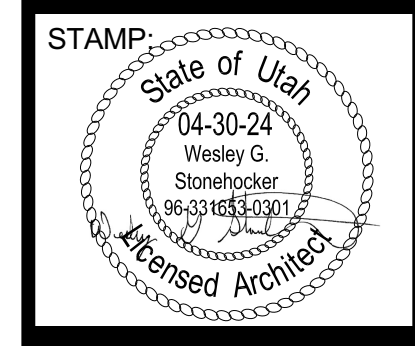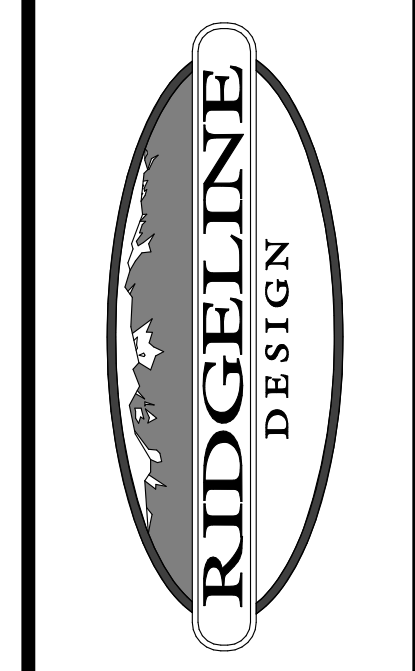

STAMP: State of Utah 04-30-24 Wesley G. Stonehocker 9853 Licensed Architect

DATE: 10/29/2024  
 REVISION:

MARK	DATE	DESCRIPTION

**AF WAREHOUSE CONDOS**  
 LOCATED AT:  
 119 SOUTH 700 EAST  
 GC-1 ZONE


PROJECT NO:  
 1925

SHEET TITLE:  
**ENLARGED  
 MEZZANINE  
 FLOOR PLAN**


SHEET NUMBER:  
**D-105**

1 ENLARGED SECOND FLOOR PLAN  
 SCALE: 1/8" = 1'-0"




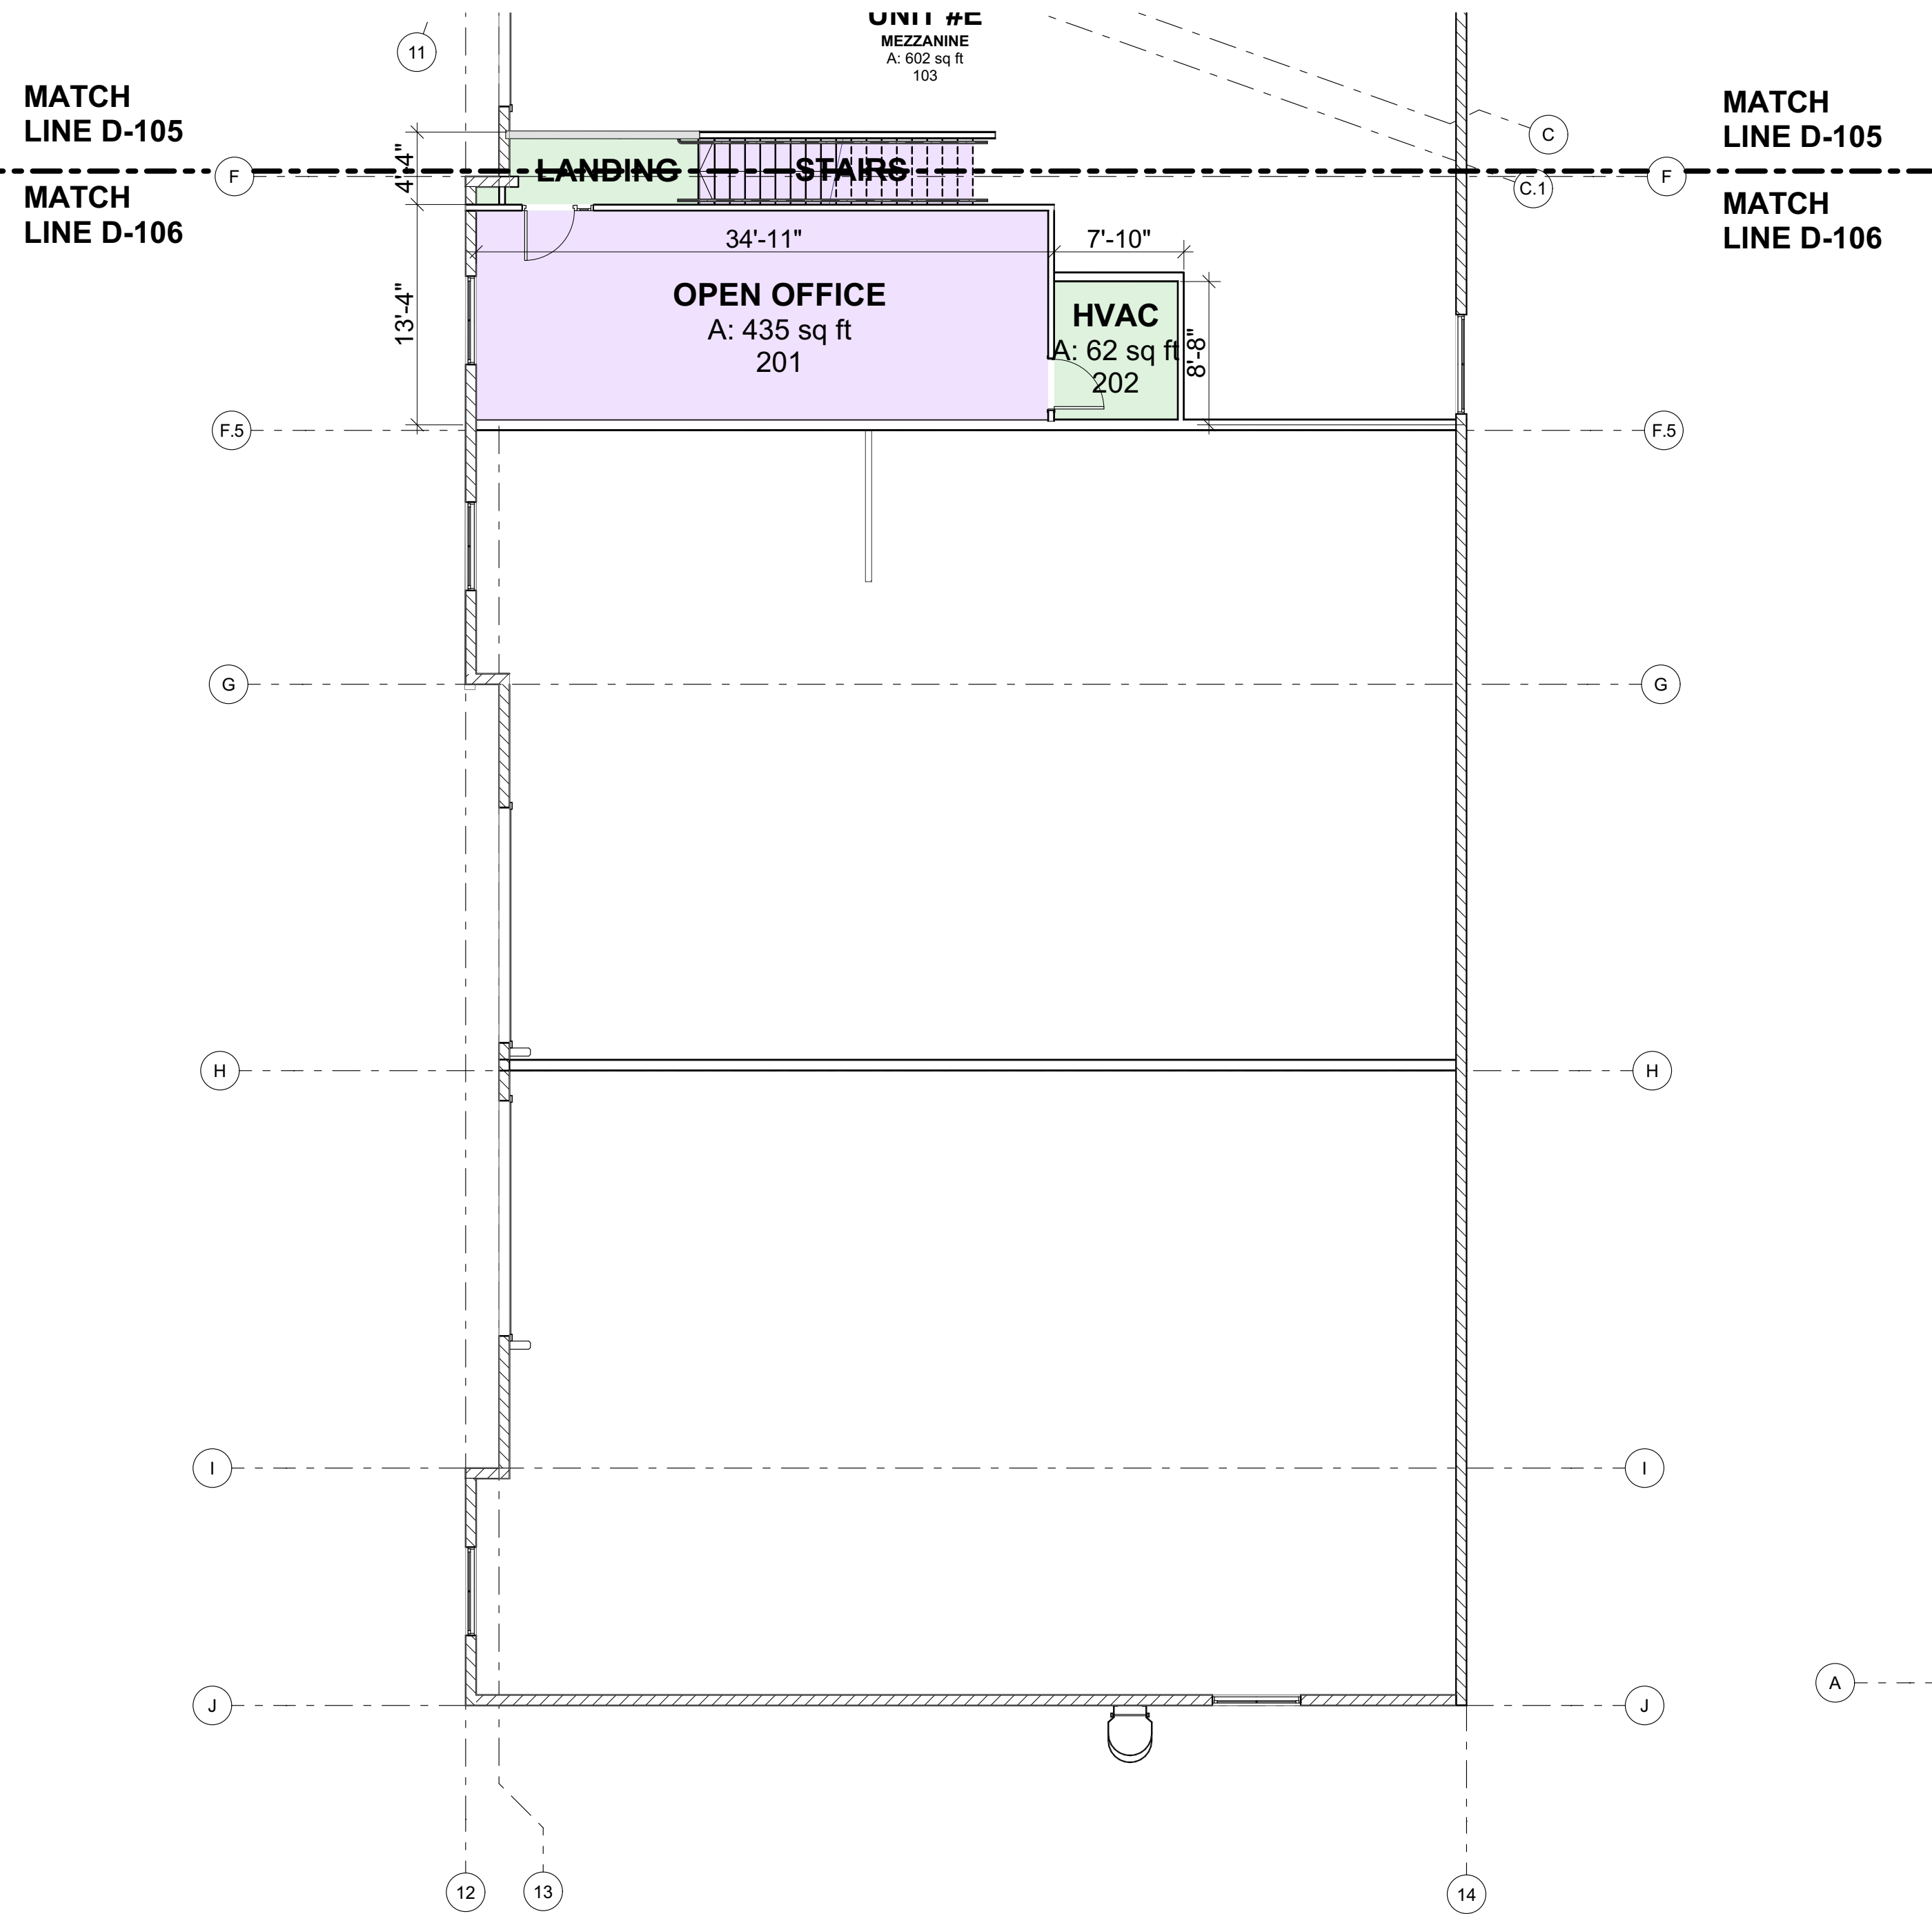

MATCH LINE D-105  
MATCH LINE D-106

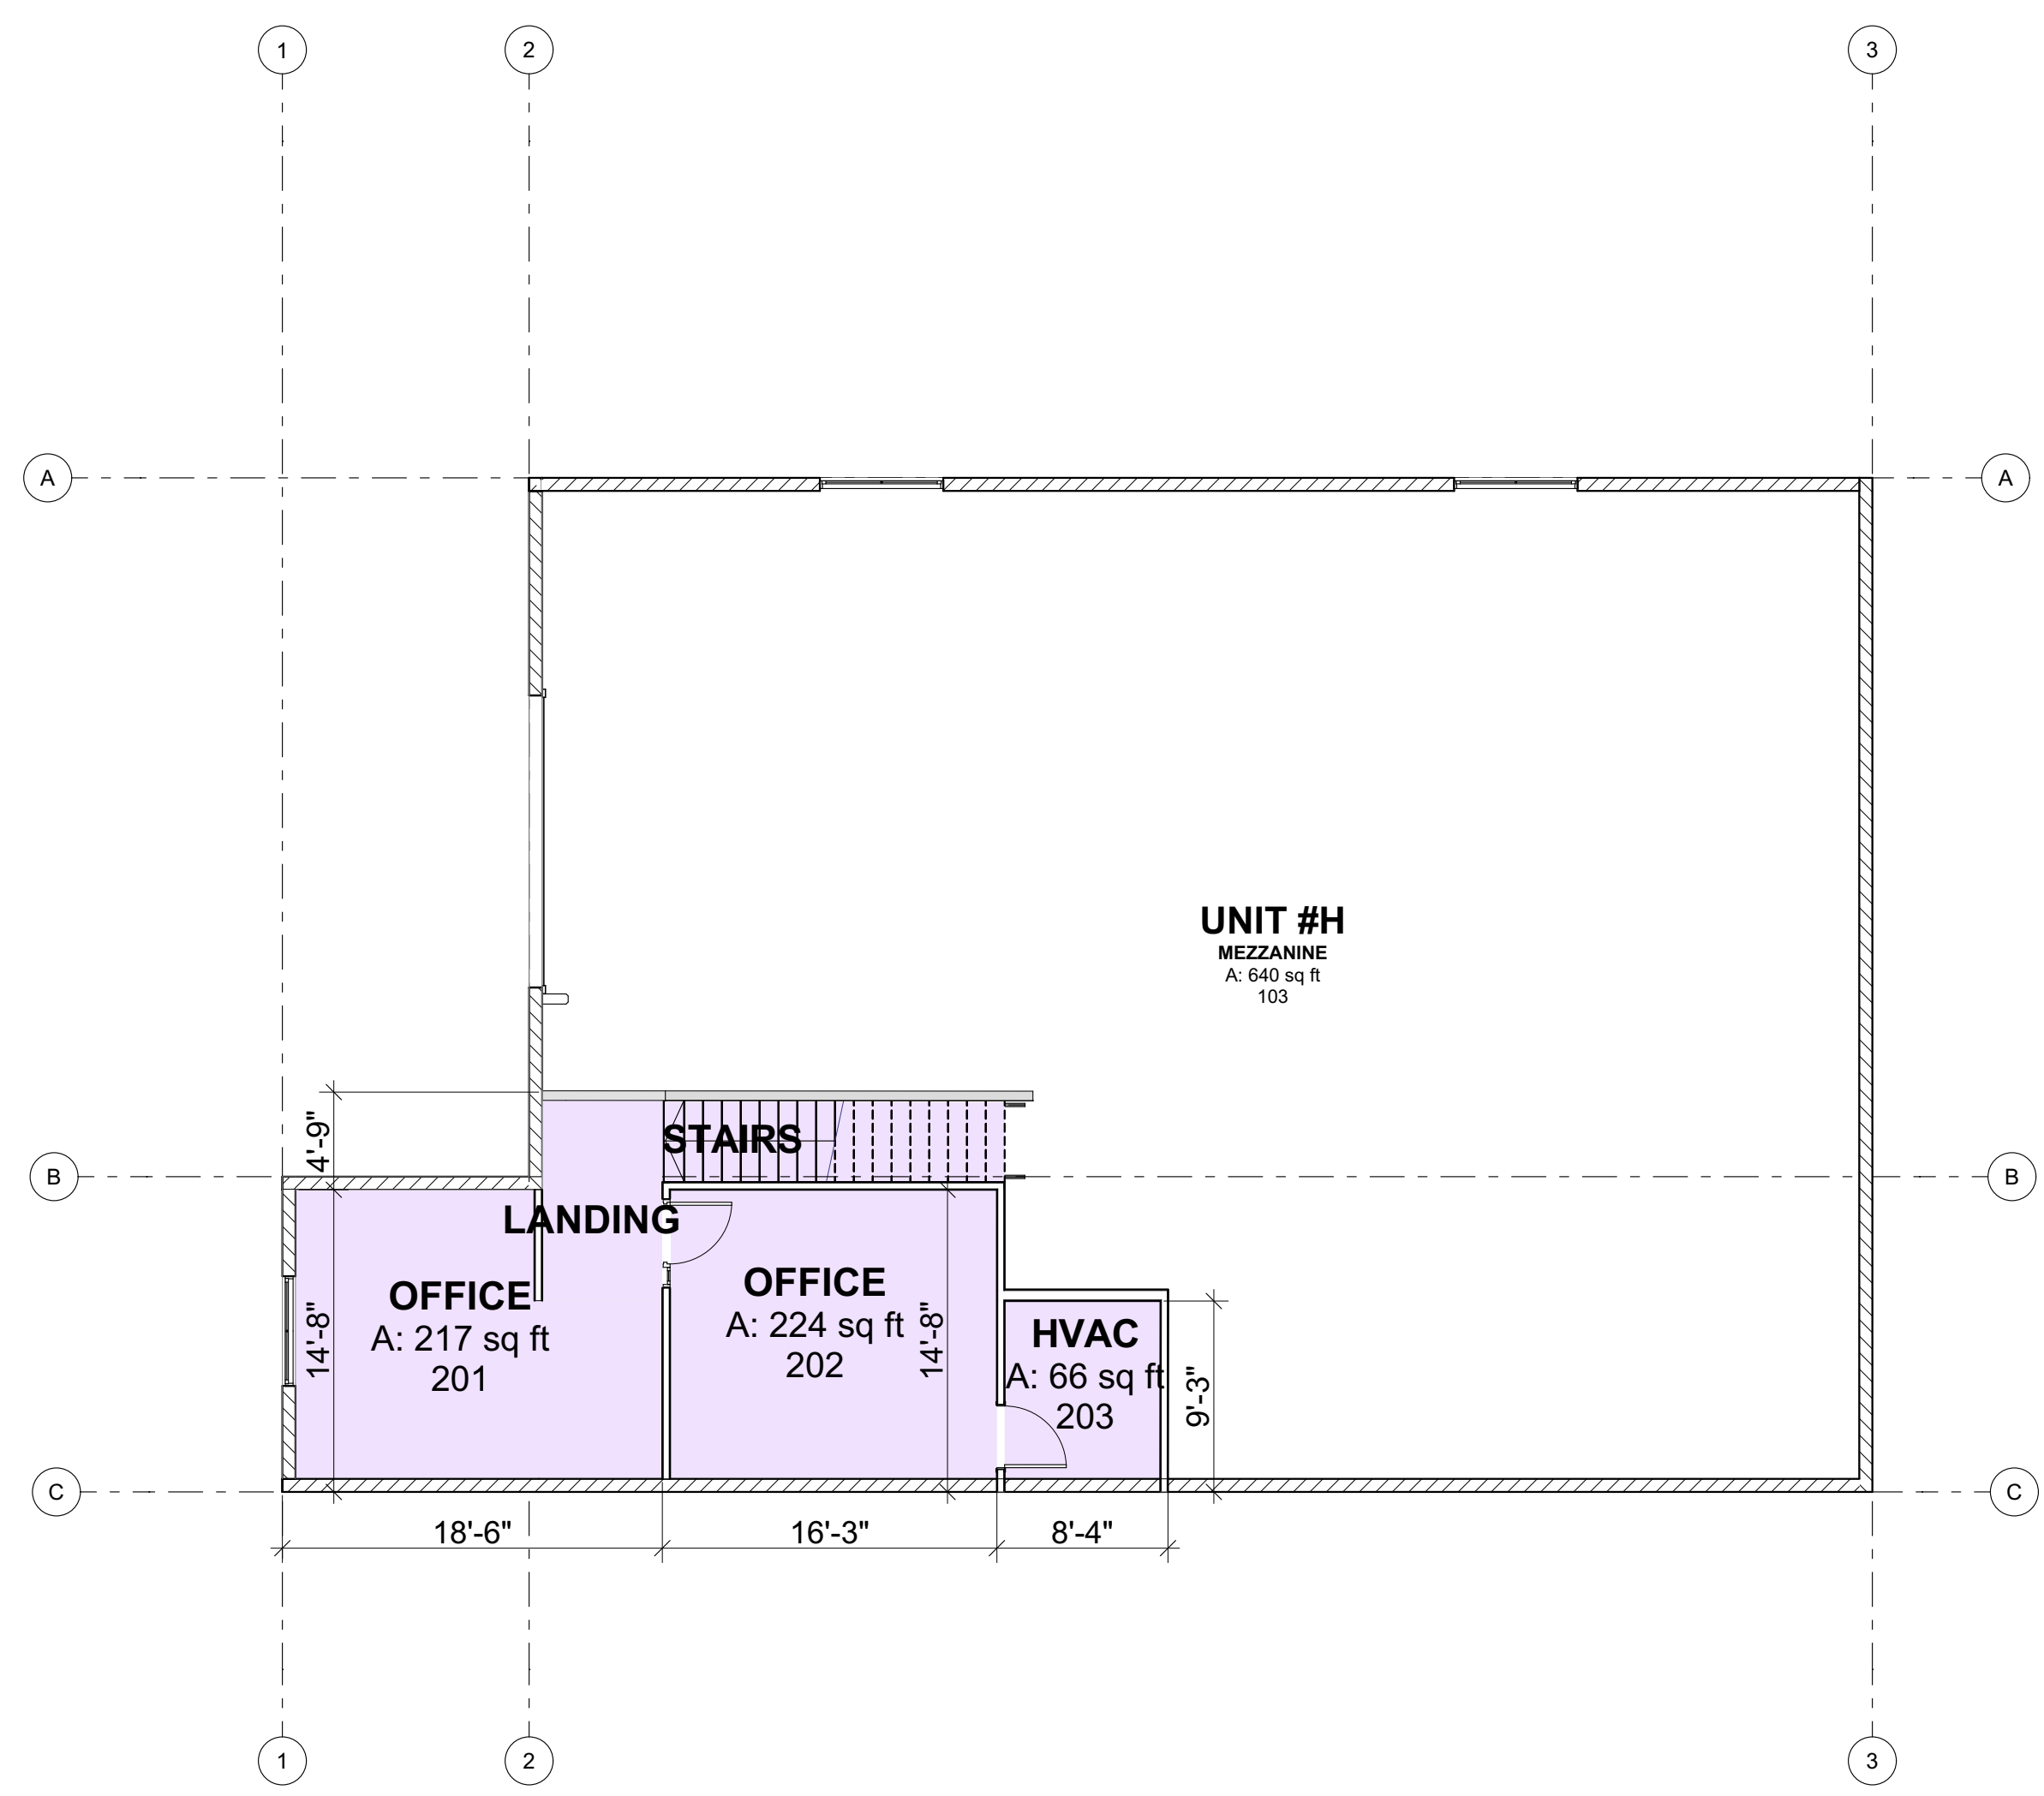


UNIT #H  
MEZZANINE  
A: 640 sq ft  
103

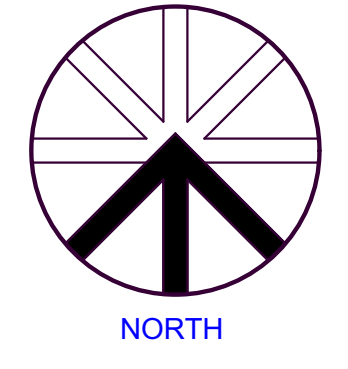

1 ENLARGED SECOND FLOOR PLAN  
SCALE: 1/8" = 1'-0"

**RIDGELINE DESIGN ARCHITECTS**  
1708 EAST 5550 SOUTH # 20  
SOUTH OGDEN, UT 84403  
PHONE: 801-392-6882 FAX: 801-621-1494  
www.ridgeline-design.com  
PROJECT MANAGER: ROLLAND LEE, 801-710-4500.  
ROLLAND@RIDGELINE-DESIGN.COM  
Copyright © 2024 Wesley G. Stonehocker. All rights reserved. This drawing is the property of Ridgeline Design Architects. No part of this drawing may be reproduced or transmitted in any form or by any means, electronic, mechanical, photocopying, recording, or by any information storage and retrieval system, without the prior written permission of Ridgeline Design Architects.

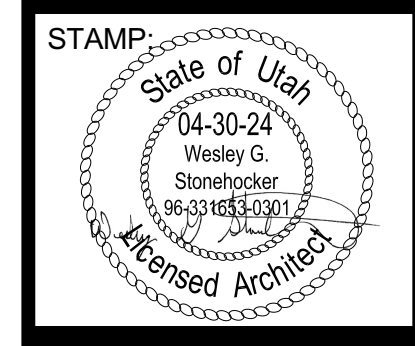

DATE: 10/29/2024  
REVISION:

MARK	DATE	DESCRIPTION

**AF WAREHOUSE CONDOS**  
LOCATED AT:  
119 SOUTH 700 EAST  
GC-1 ZONE

PROJECT NO:  
1925

SHEET TITLE:  
**ENLARGED  
MEZZANINE  
FLOOR PLAN**

SHEET NUMBER:  
**D-106**