


EXISTING WAREHOUSE

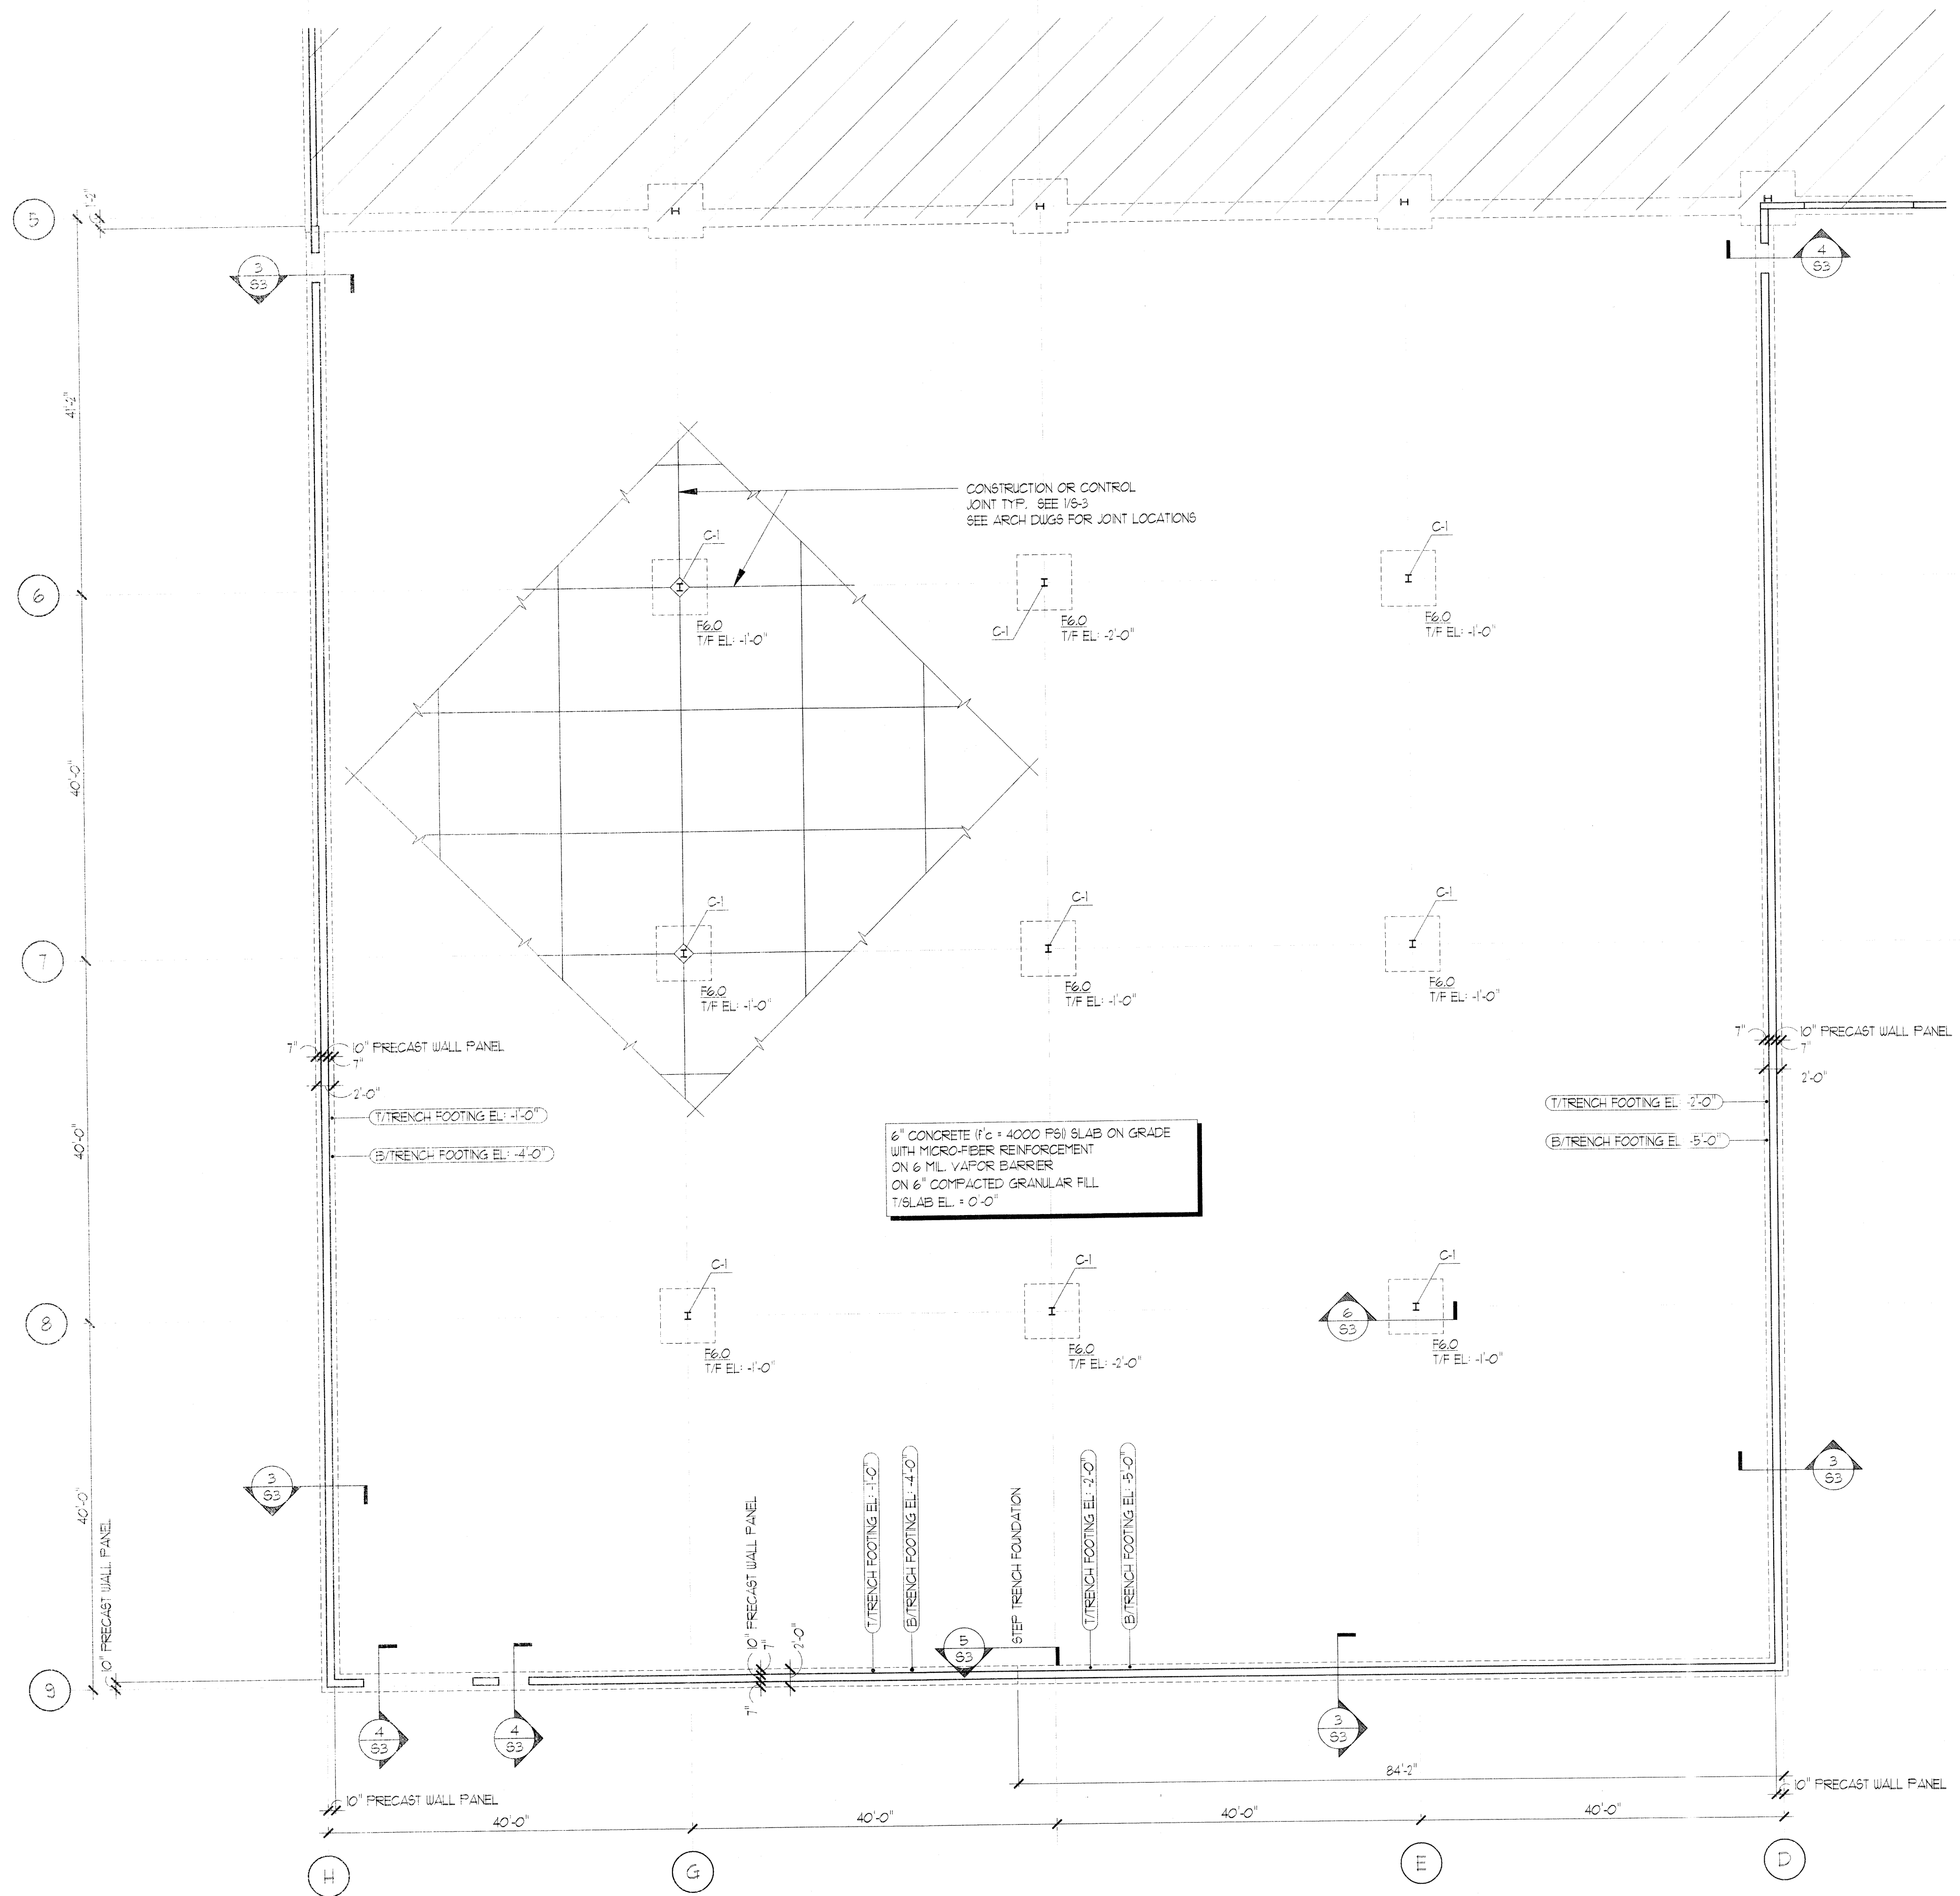


CONSTRUCTION OR CONTROL JOINT TYP. SEE 118-3 SEE ARCH DUGS FOR JOINT LOCATIONS


6" CONCRETE (f'c = 4000 PSI) SLAB ON GRADE WITH MICRO-FIBER REINFORCEMENT ON 6 MIL VAPOR BARRIER ON 6" COMPACTED GRANULAR FILL T/SLAB EL. = 0'-0"

- NOTES:**
1. C1: W8x40
CAP P: 3/4" x 6" x 1'-2" W/ (4) 3/4" x A-325 BOLTS
BASE P: 3/4" x 1'-2" x 1'-2" W/ (4) 3/4" x ANCHOR BOLTS
 2. F&Q: W8x40 6'-0" x 6'-0" x 1'-4" FOOTING
W/ T - #5 EACH WAY

FOUNDATION PLAN
SCALE: 3/32" = 1'-0"

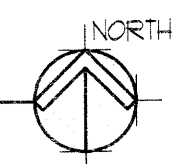

Failure to identify a code violation during the review of the plans DOES NOT give the permit applicant the right to violate the code. The final installation must be in conformance with the codes & ordinances of the Village of Lake Zurich.
Approved: [Signature] Date: 4/7/17
Building Official

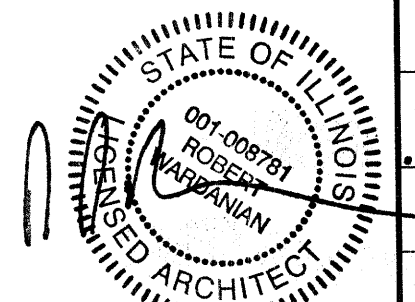

GREETIS ASSOCIATES
STRUCTURAL ENGINEERS, P.C.
50 N. BROCKWAY ST. PALATINE IL 60067
847/991-4204 greetisassociates@ameritech.net

ISSUE	DATE
ISSUE FOR PERMIT	02.10.17
PERMIT CORRECTIONS	03.20.17

S C R E E N C O

585 CAPITAL DR. LAKE ZURICH, IL.

P.O. BOX 518
LAKE ZURICH IL 60047
847-540-0200

m FLEX
CONSTRUCTION CORPORATION

DATE	01.20.17
SCALE:	NOTED
DRAWN	
JOB	

51