

POINT CORPORATE

BUSINESS CONDOMINIUMS



6515 Shiloh Road
Alpharetta, GA

Unit A – 4380 SF
\$284,700


Unit B – 4102 SF
\$266,600

1st Generation Shell

Bradley Dunckel - 770-363-1997
Verne Fowler - 770-364-9500



Equity Realty Associates, LLC
REAL ESTATE SERVICES

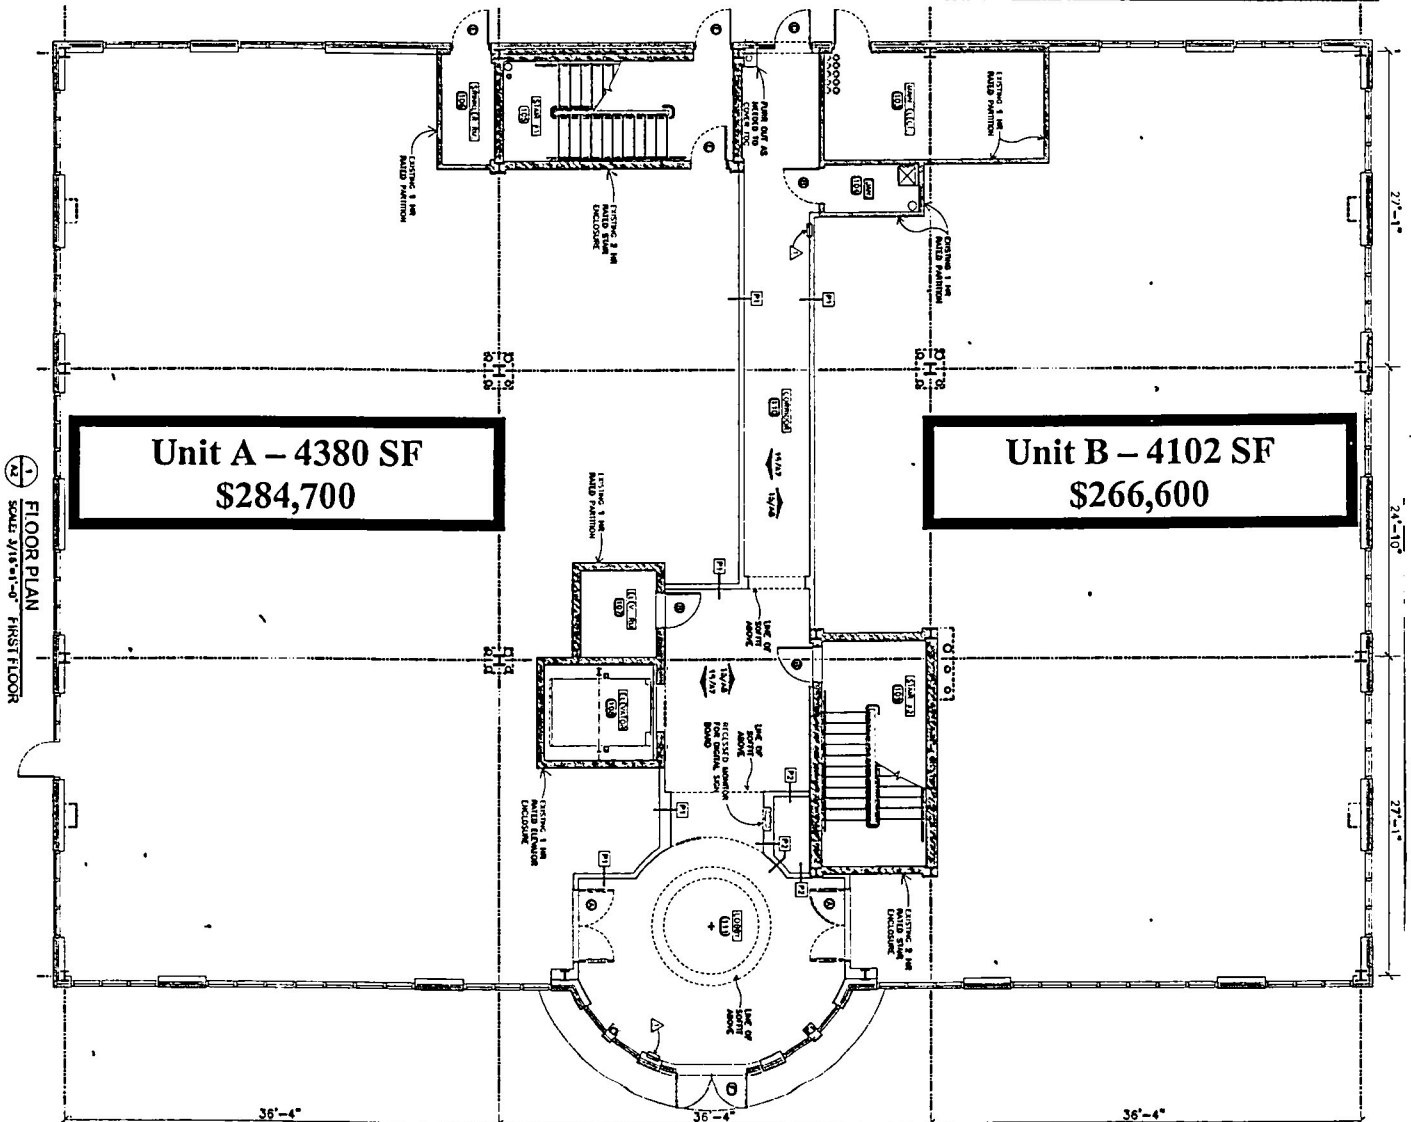

Unit A – 4380 SF
\$284,700

Unit B – 4102 SF
\$266,600

FLOOR PLAN
SCALE: 1/8" = 1'-0"
FIRST FLOOR