

20 W COLLINGS AVENUE,
COLLINGSWOOD, NJ 08108

HEART OF
THE BOROUGH



EXCLUSIVELY
REPRESENTED BY
THE FLYNN COMPANY

AVAILABLE UNITS

1,100 SF - 10,561 SF

PROPERTY HIGHLIGHTS



Steps from Collingswood Community Center, Haddon Avenue, Collingswood Farmers Market, and much more.



150' of street frontage provides excellent visibility.



Excellent for dining al fresco and open air retail.



Adjacent to the Boroughs largest surface parking lot



Walking distance to the PATCO station.



Central Business District (CBD): The purpose of this district is to recognize and encourage traditional downtown shopping and service opportunities within the Borough. Professional and medical offices are permitted on the second level.

DAVID RICCI
DRICCI@FLYNNCO.COM
215-561-6565 X 154


BRANDO CASALICCHIO
BCASALICCHIO@FLYNNCO.COM
215-561-6565 X 153

The
Flynn
Company

THE FLYNN COMPANY

WWW.FLYNNCO.COM | 1621 WOOD STREET, PHILADELPHIA, PA 19103 | 215.561.6565


FLOOR PLAN

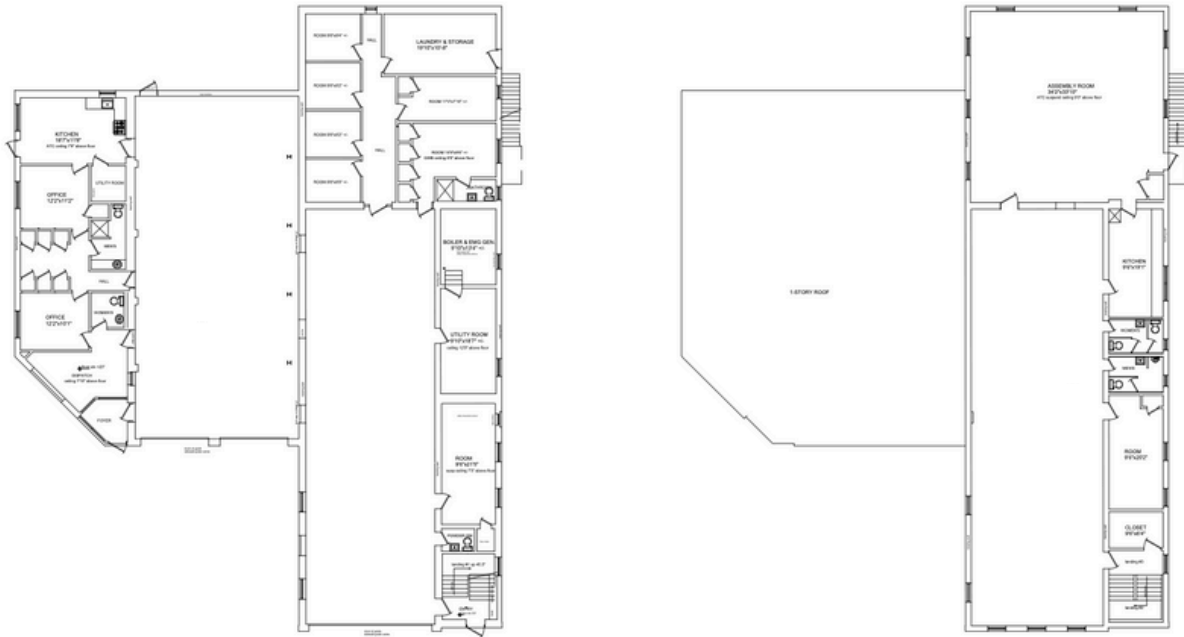

1 GROUND LEVEL RECORD CONDITIONS PLAN
RC SCALE: SCALE: 1/8" = 1'-0"

2 SECOND FLOOR RECORD CONDITIONS PLAN
RC SCALE: SCALE: 1/8" = 1'-0"

LOCATION

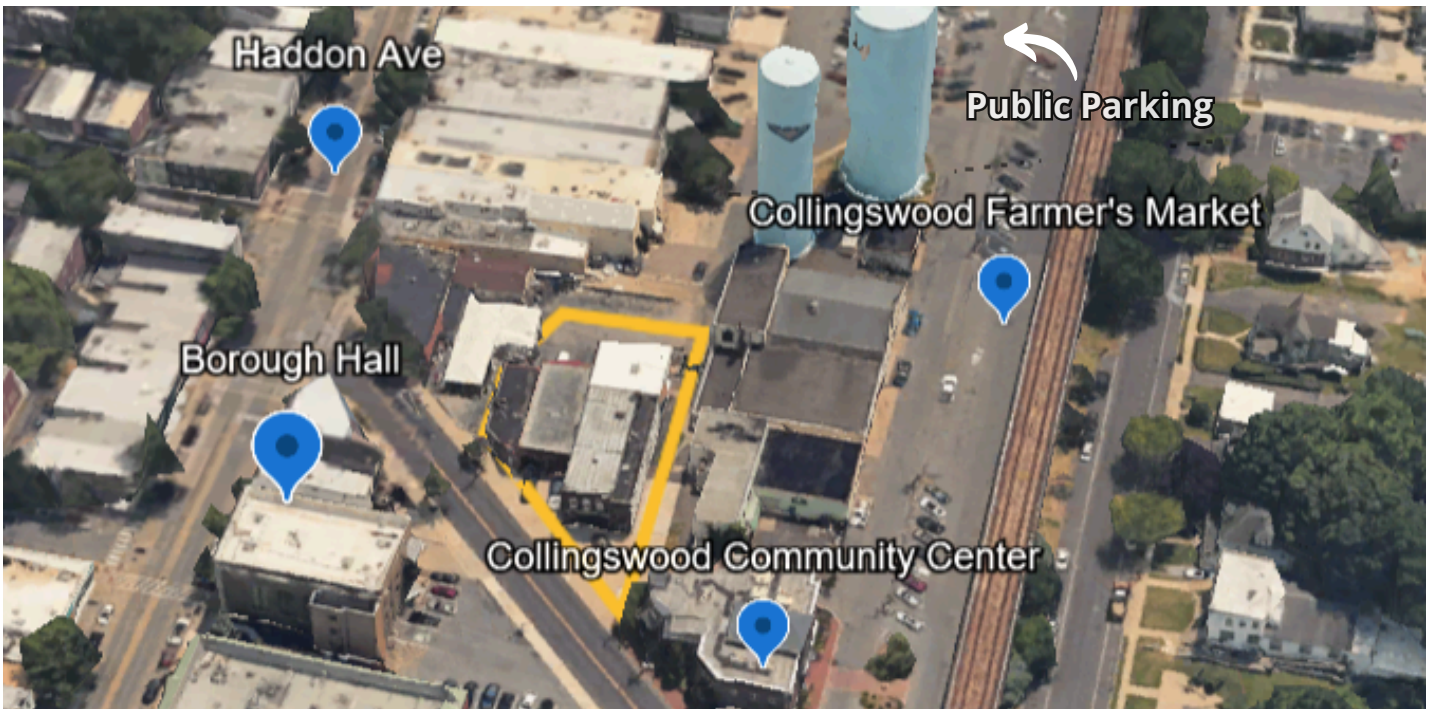

**For More Information
Please Contact:**

DAVID RICCI
DRICCI@FLYNNCO.COM
215-561-6565 X 154

BRANDO CASALICCHIO
BCASALICCHIO@FLYNNCO.COM
215-561-6565 X 153