

1 BASEMENT FLOOR PLAN

SCALE: 3/16"=1'-0"

STEEL UNTIEL SCHEDULE	
L1 = L- 3-1/2" X 3-1/2" X 1/4"	
L2 = L- 4" X 3-1/2" X 5/16"	
L3 = L- 5" X 3-1/2" X 5/16"	
L4 = L- 5" X 3-1/2" X 3/8"	
L5 = L- 6" X 4" X 3/8"	
L6 = L- 6" X 4" X 1/4"	

FOOTING SCHEDULE	
① 3'-0" X 8'-0" SOLID WOOD CUSTOM FRONT DOOR OPERABLE FROM THE INTERIOR WITHOUT THE USE OF A KEY(GLAZING AS SHOWN ON ELEVATION)	
② 2'-10" X 8'-0" SOLID WOOD CUSTOM FRONT DOOR OPERABLE FROM THE INTERIOR WITHOUT THE USE OF A KEY(GLAZING AS SHOWN ON ELEVATION)	
③ 3'-0" X 8'-0" X 10" D. (3-15M B.E.W.)	
④ 2'-0" X 8'-0" X 10" D. (3-15M B.E.W.)	

STEEL POST SCHEDULE	
C 1 : HSS 4- 102 X 2" PL. TOP	
+ 5 X 5 X 1/2" PL. BOT.	
+ 4 X 4 X 1/2" PL. BOT.	
C 2 : HSS 4- 127 X 8" PL. TOP	
+ 5 X 5 X 1/2" PL. BOT.	
+ 2 X 2 1/2" A.B.	

WOOD POST SCHEDULE	
C 3 : 3-2" X 8" SPR.	
C 4 : 4-2" X 8" SPR.	
C 5 : 3-2" X 8" SPR.	
C 6 : 2-6" X 8'-0" X 1 3/4" METAL INSULATED EXT. TYPE DOOR(GLAZING AS SHOWN ON ELEVATION)	

RESISTANCE TO FORCED ENTRY	
ALL EXTERIOR DOORS, WINDOWS, AND SKYLIGHTS TO CONFORM WITH O.B.C. REQUIREMENTS	
SUBSECTION 9.6.6 AND 9.6.7	

GENERAL NOTE:
This drawing, as an instrument of service, is provided by and is the property of the DESIGNER. The contractor must verify and accept responsibility for all dimensions and conditions on site and must notify the DESIGNER of any variations from the supplied information. The Designer is not responsible for the accuracy of survey, structural, mechanical, electrical, etc., engineering information shown on this drawing. Refer to the appropriate engineering drawings before proceeding with the work. Construction must conform to all applicable codes and requirements of authorities having jurisdiction. This drawing is not to be scaled.

No.	ISSUED FOR	DATE
	To be Constructed in Compliance to Ontario Building Code Standards.	

Doug Kopp, Building Official
BCIN 14184
County of Dufferin

THESE SIGNED AND APPROVED PLANS TO BE KEPT ONSITE AT ALL TIMES

No.	REVISIONS	DATE

PROJECT:
PROPOSED RESIDENCE
PARCEL 45, LOT 8 - 2ND LINE
AMARANTH, ON

ROCKIM DESIGN INC.
ARCHITECTURAL PARTNER
TEL 647-466-2767
rockim22@gmail.com

The undersigned has reviewed & taken responsibility for this design, and has the qualifications and meets the requirements set out in the Ontario Building Code to be a designer.

QUALIFICATION INFORMATION

Required unless design is exempt under 3.2.5.1 of the building code

ROCKIM 3C340 BONJ

OCT. 14, 2021

Signature

REGISTRATION INFORMATION

Required unless design is exempt under 3.2.4.1 of the building code

ROCKIM DESIGN 45379 Firm Name BONJ

OCT. 14, 2021

Date

45379

45379

45379</

GENERAL NOTE:
 This drawing, as an instrument of service, is provided by and is the property of the DESIGNER. The contractor must verify and accept responsibility for all dimensions and conditions on site and must notify the DESIGNER of any variations from the supplied information. The Designer is not responsible for the accuracy of survey, structural, mechanical, electrical, etc., engineering information shown on this drawing. Refer to the appropriate engineering drawings before proceeding with the work. Construction must conform to all applicable codes and requirements of authorities having jurisdiction. This drawing is not to be scaled.

No.	ISSUED FOR	DATE
To be Constructed in Compliance to Ontario Building Code Standards.		
Doug Kopp, Building Official BCIN 14184 County of Dufferin		
THESE SIGNED AND APPROVED PLANS TO BE KEPT ONSITE AT ALL TIMES		

No.	REVISIONS	DATE
-----	-----------	------

DRAWING TITLE:		
FLOOR PLAN		

PROJECT:		
PROPOSED RESIDENCE		
PARCEL 45, LOT 8 - 2ND LINE AMARANTH, ON		

ROCKIM DESIGN INC.
ARCHITECTURAL PARTNER
TEL 647-466-2767 rockim22@gmail.com

The undersigned has reviewed & taken responsibility for this design, and has the qualifications and meets the requirements set out in the Ontario Building Code to be a designer.

QUALIFICATION INFORMATION
Required unless design is exempt under 3.2.5.1 of the building code

ROCK KIM
Signature
OCT. 14, 2021

3C340
Date

REGISTRATION INFORMATION
Required unless design is exempt under 3.2.4.1 of the building code

ROCKIM DESIGN
Firm Name
45379
BCNf
Signature

OCT. 14, 2021
Date

45379
BCNf
Firm Name

Signature

GENERAL NOTE:
 This drawing, as an instrument of service, is provided by and is the property of the DESIGNER. The contractor must verify and accept responsibility for all dimensions and conditions on site and must notify the DESIGNER of any variations from the supplied information. The Designer is not responsible for the accuracy of survey, structural, mechanical, electrical, etc., engineering information shown on this drawing. Refer to the appropriate engineering drawings before proceeding with the work. Construction must conform to all applicable codes and requirements of authorities having jurisdiction. This drawing is not to be scaled.

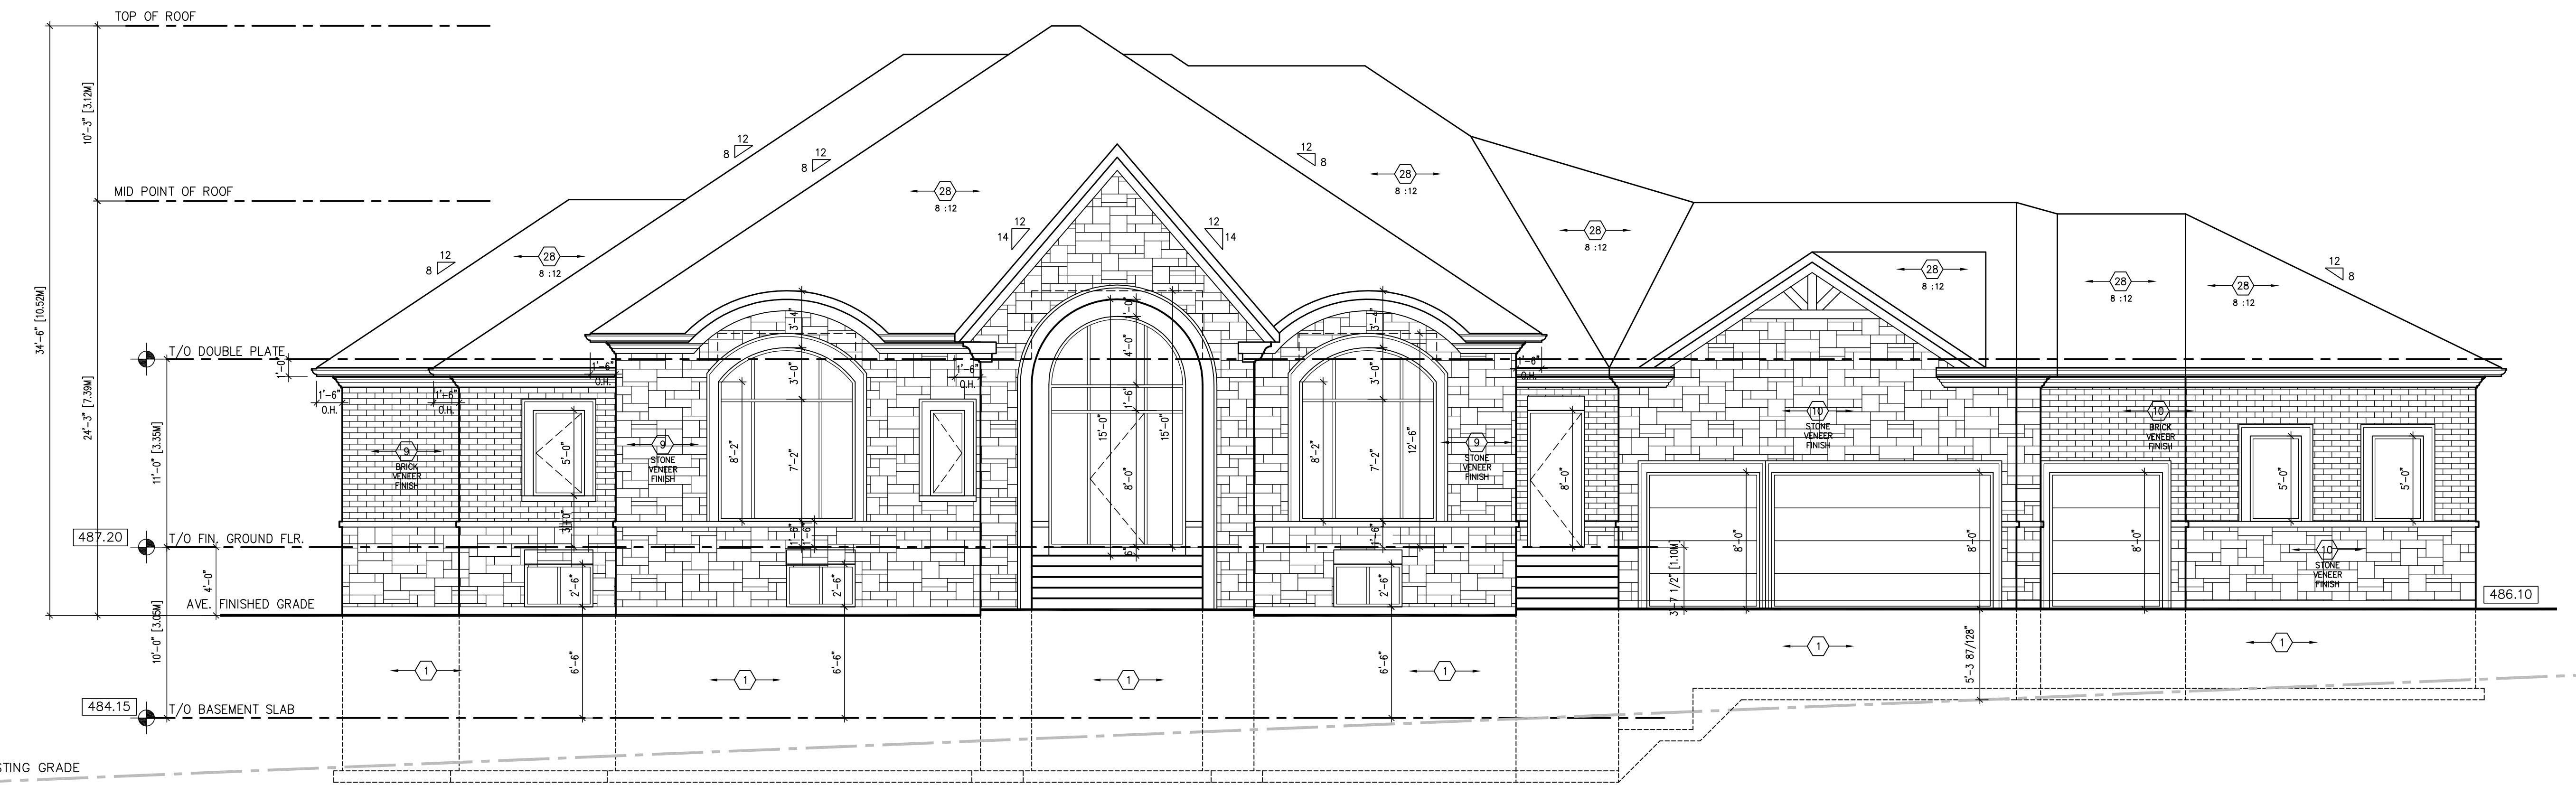

No.	ISSUED FOR	DATE
To be Constructed in Compliance to Ontario Building Code Standards.		
Doug Kopp, Building Official BCIN 14184 County of Dufferin		
THESE SIGNED AND APPROVED PLANS TO BE KEPT ONSITE AT ALL TIMES		
No.	REVISIONS	DATE

1
A4 EAST SIDE ELEVATION
SCALE: 3/16"=1'-0"

DRAWING TITLE:
ELEVATIONS

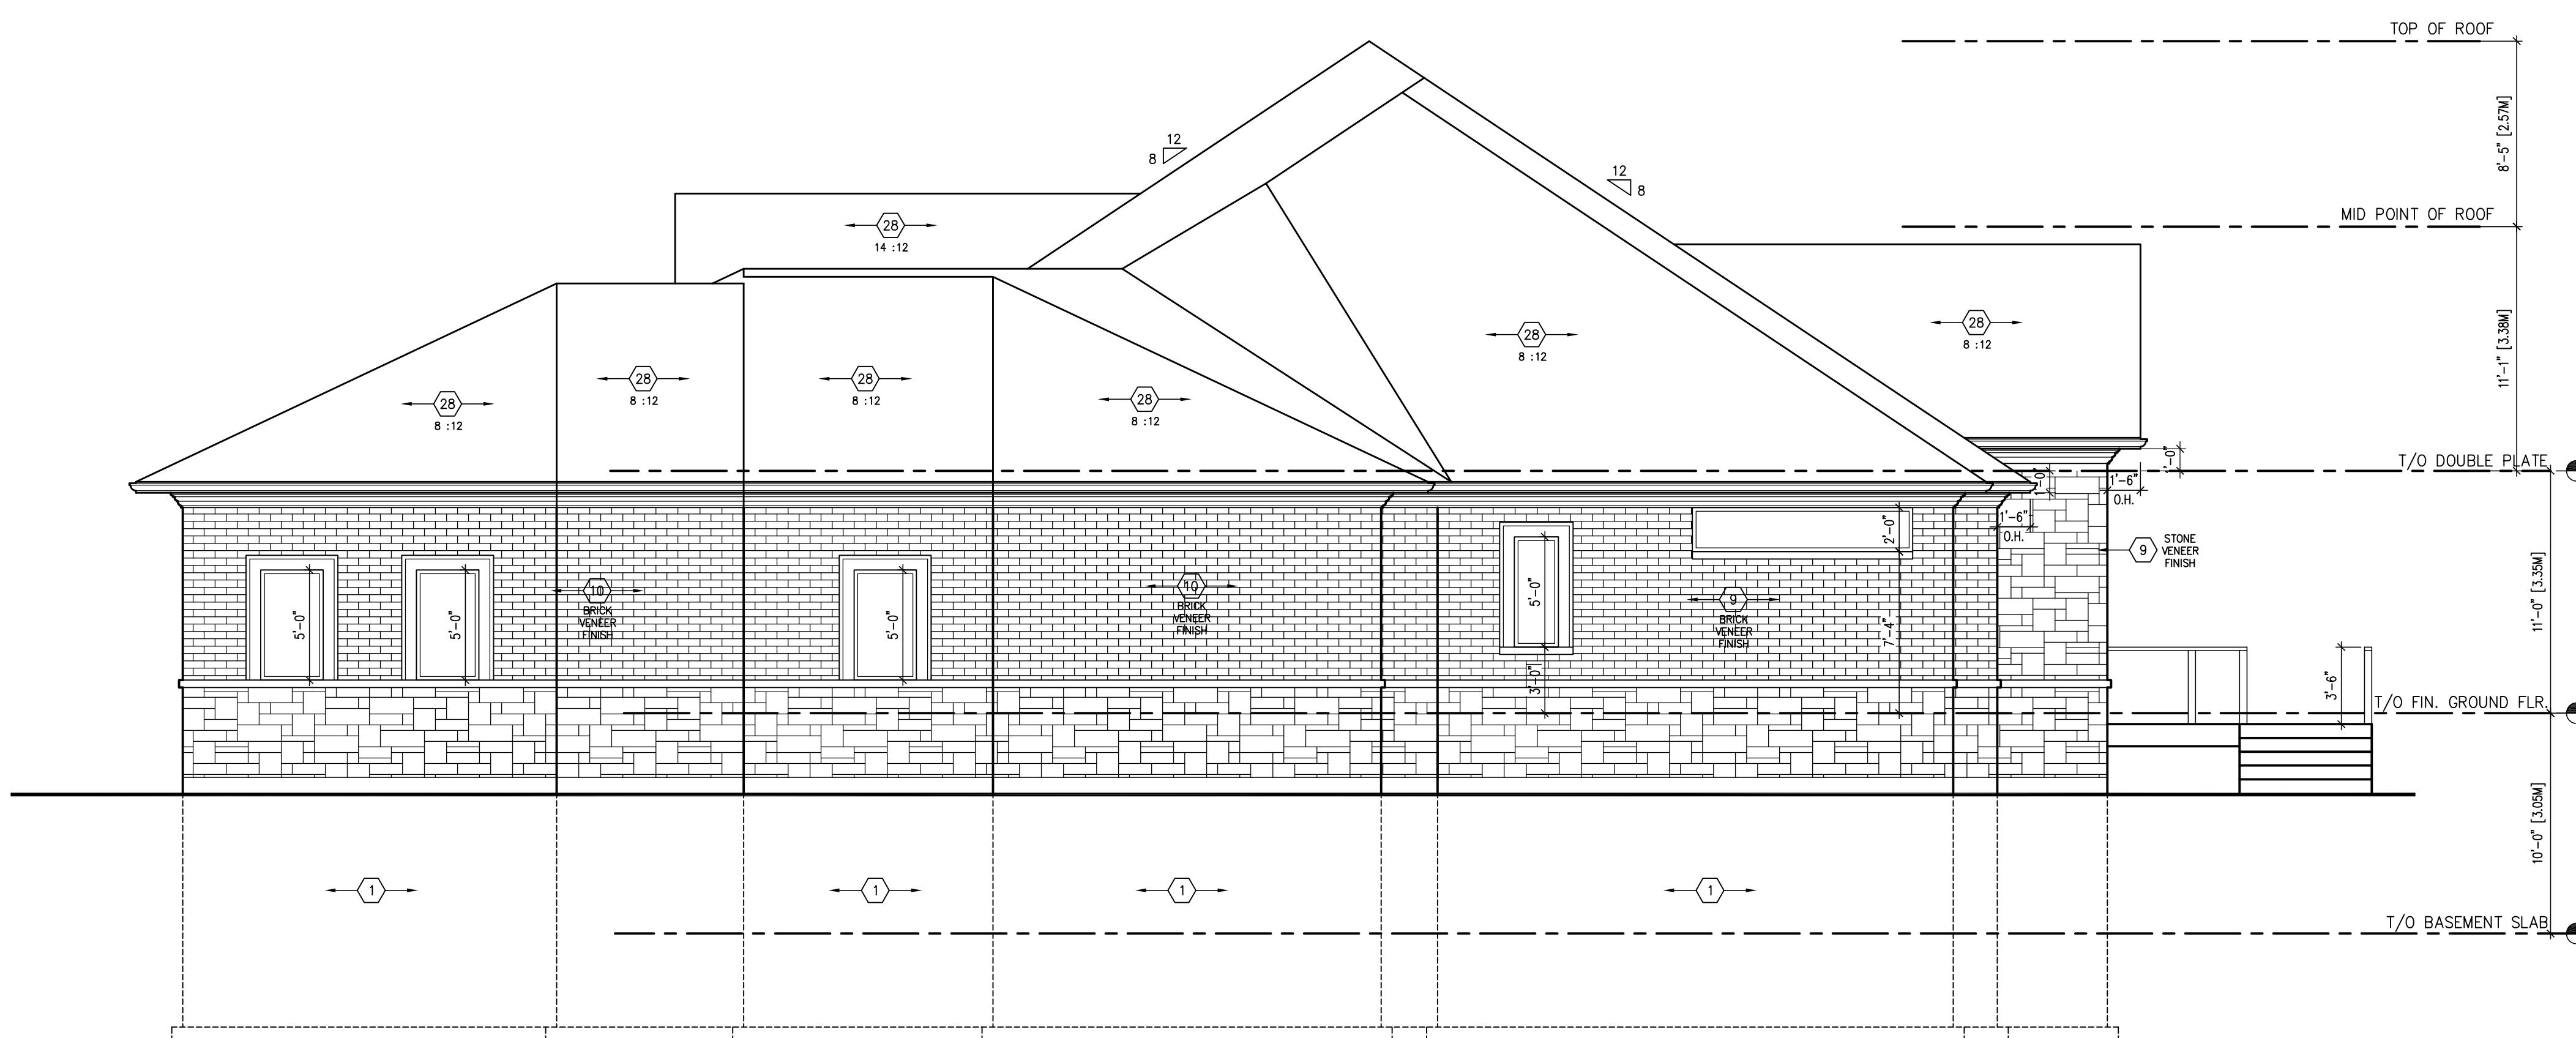

2
A4 NORTH SIDE ELEVATION
SCALE: 3/16"=1'-0"

PROJECT:
PROPOSED RESIDENCE
PARCEL 45, LOT 8 - 2ND LINE AMARANTH, ON

ROCKIM DESIGN INC.
ARCHITECTURAL PARTNER
TEL 647-466-2767 rockim22@gmail.com

The undersigned has reviewed & taken responsibility for this design, and has the qualifications and meets the requirements set out in the Ontario Building Code to be a designer.
QUALIFICATION INFORMATION
 Required unless design is exempt under 3.2.5.1 of the building code
 ROCK KIM 3G340 BCIN
 OCT. 14, 2021
 Signature
REGISTRATION INFORMATION
 Required unless design is exempt under 3.2.4.1 of the building code
 ROCKIM DESIGN 45379 Firm Name BCIN
 OCT. 14, 2021
 Date

	SCALE:	AS NOTED	DRAWING No. A-4
	DRAWN:	R.K.	
	CHECKED BY:		
	FILE NO.:		
	DATE:	OCT., 2021	

REGISTERED PROFESSIONAL ENGINEER
PROVINCE OF ONTARIO
B.G.B & Associates
74 Oro Line 3 North
Oro-Medonte, ON L0L 2L0
705-719-0082