

LEGEND


- EXISTING PARTITION TO BE REMOVED
- EXISTING NON-RATED WALL PARTITION
- NEW NON-RATED WALL PARTITION
- EXIT LIGHTING
- EMERGENCY LIGHTING WITH BATTERY BACK-UP
- EXIST. EXHAUST FAN
- EXIST. HVAC DIFFUSER
- EXIST. 2'X4' CEILING GRID
- EXIST. DROP-IN LIGHT FIXTURE

Project:
INTERIOR ALTERATION TO
TENANT SPACE OF EXIST.
2-STORY BLDG.
221 MONTANK HWY,
WEST SAYVILLE, NY 11796
DIST: 500 SEC:407 BLK:02 LOT:318

CONTRACTORS:

ENGINEERS:

Key Map:

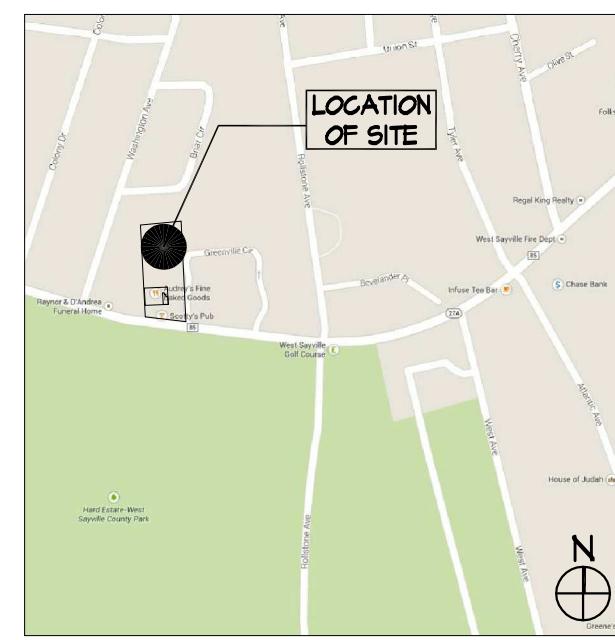

EAB
ARCHITECTURAL DESIGNS, PLLC

4250 VETERANS HIGHWAY, STE 2040W HOLBROOK, NY 11741
tel. (631) 314-1047 fax (631) 314-1044

No. Date Revision

Project Manager: EAB

Project Architect: ERIK A. BJORNBEY R.A.

Project Designer:

Drawn by: AG / CLI

Checked by: EAB

Design No.: Date: 04/06/18

DOB Job No.



Drawing Title:
PROPOSED FLOOR & REFLECTED CEILING PLANS & LEGEND
Drawing Scale: AS NOTED

Architect: ERIK A. BJORNBEY R.A. Drawing No.: A-1

Sheets in Contract:
2 of 4


NOTE: SEWER EJECTOR PUMP AND HHH LOCATED IN UTILITIES CLOSET IN COMMON AREA. EXISTING COMMERCIAL ELECTRICAL STORAGE TANK, 50 GAL. MODEL # EGL55066

NOTE: SANITARY WASTE FROM TENANT #221 (CAKE DECORATOR) TO BE CONNECTED TO EXISTING SYSTEM AT TENANT #224 (AUDREY'S BAKERY)

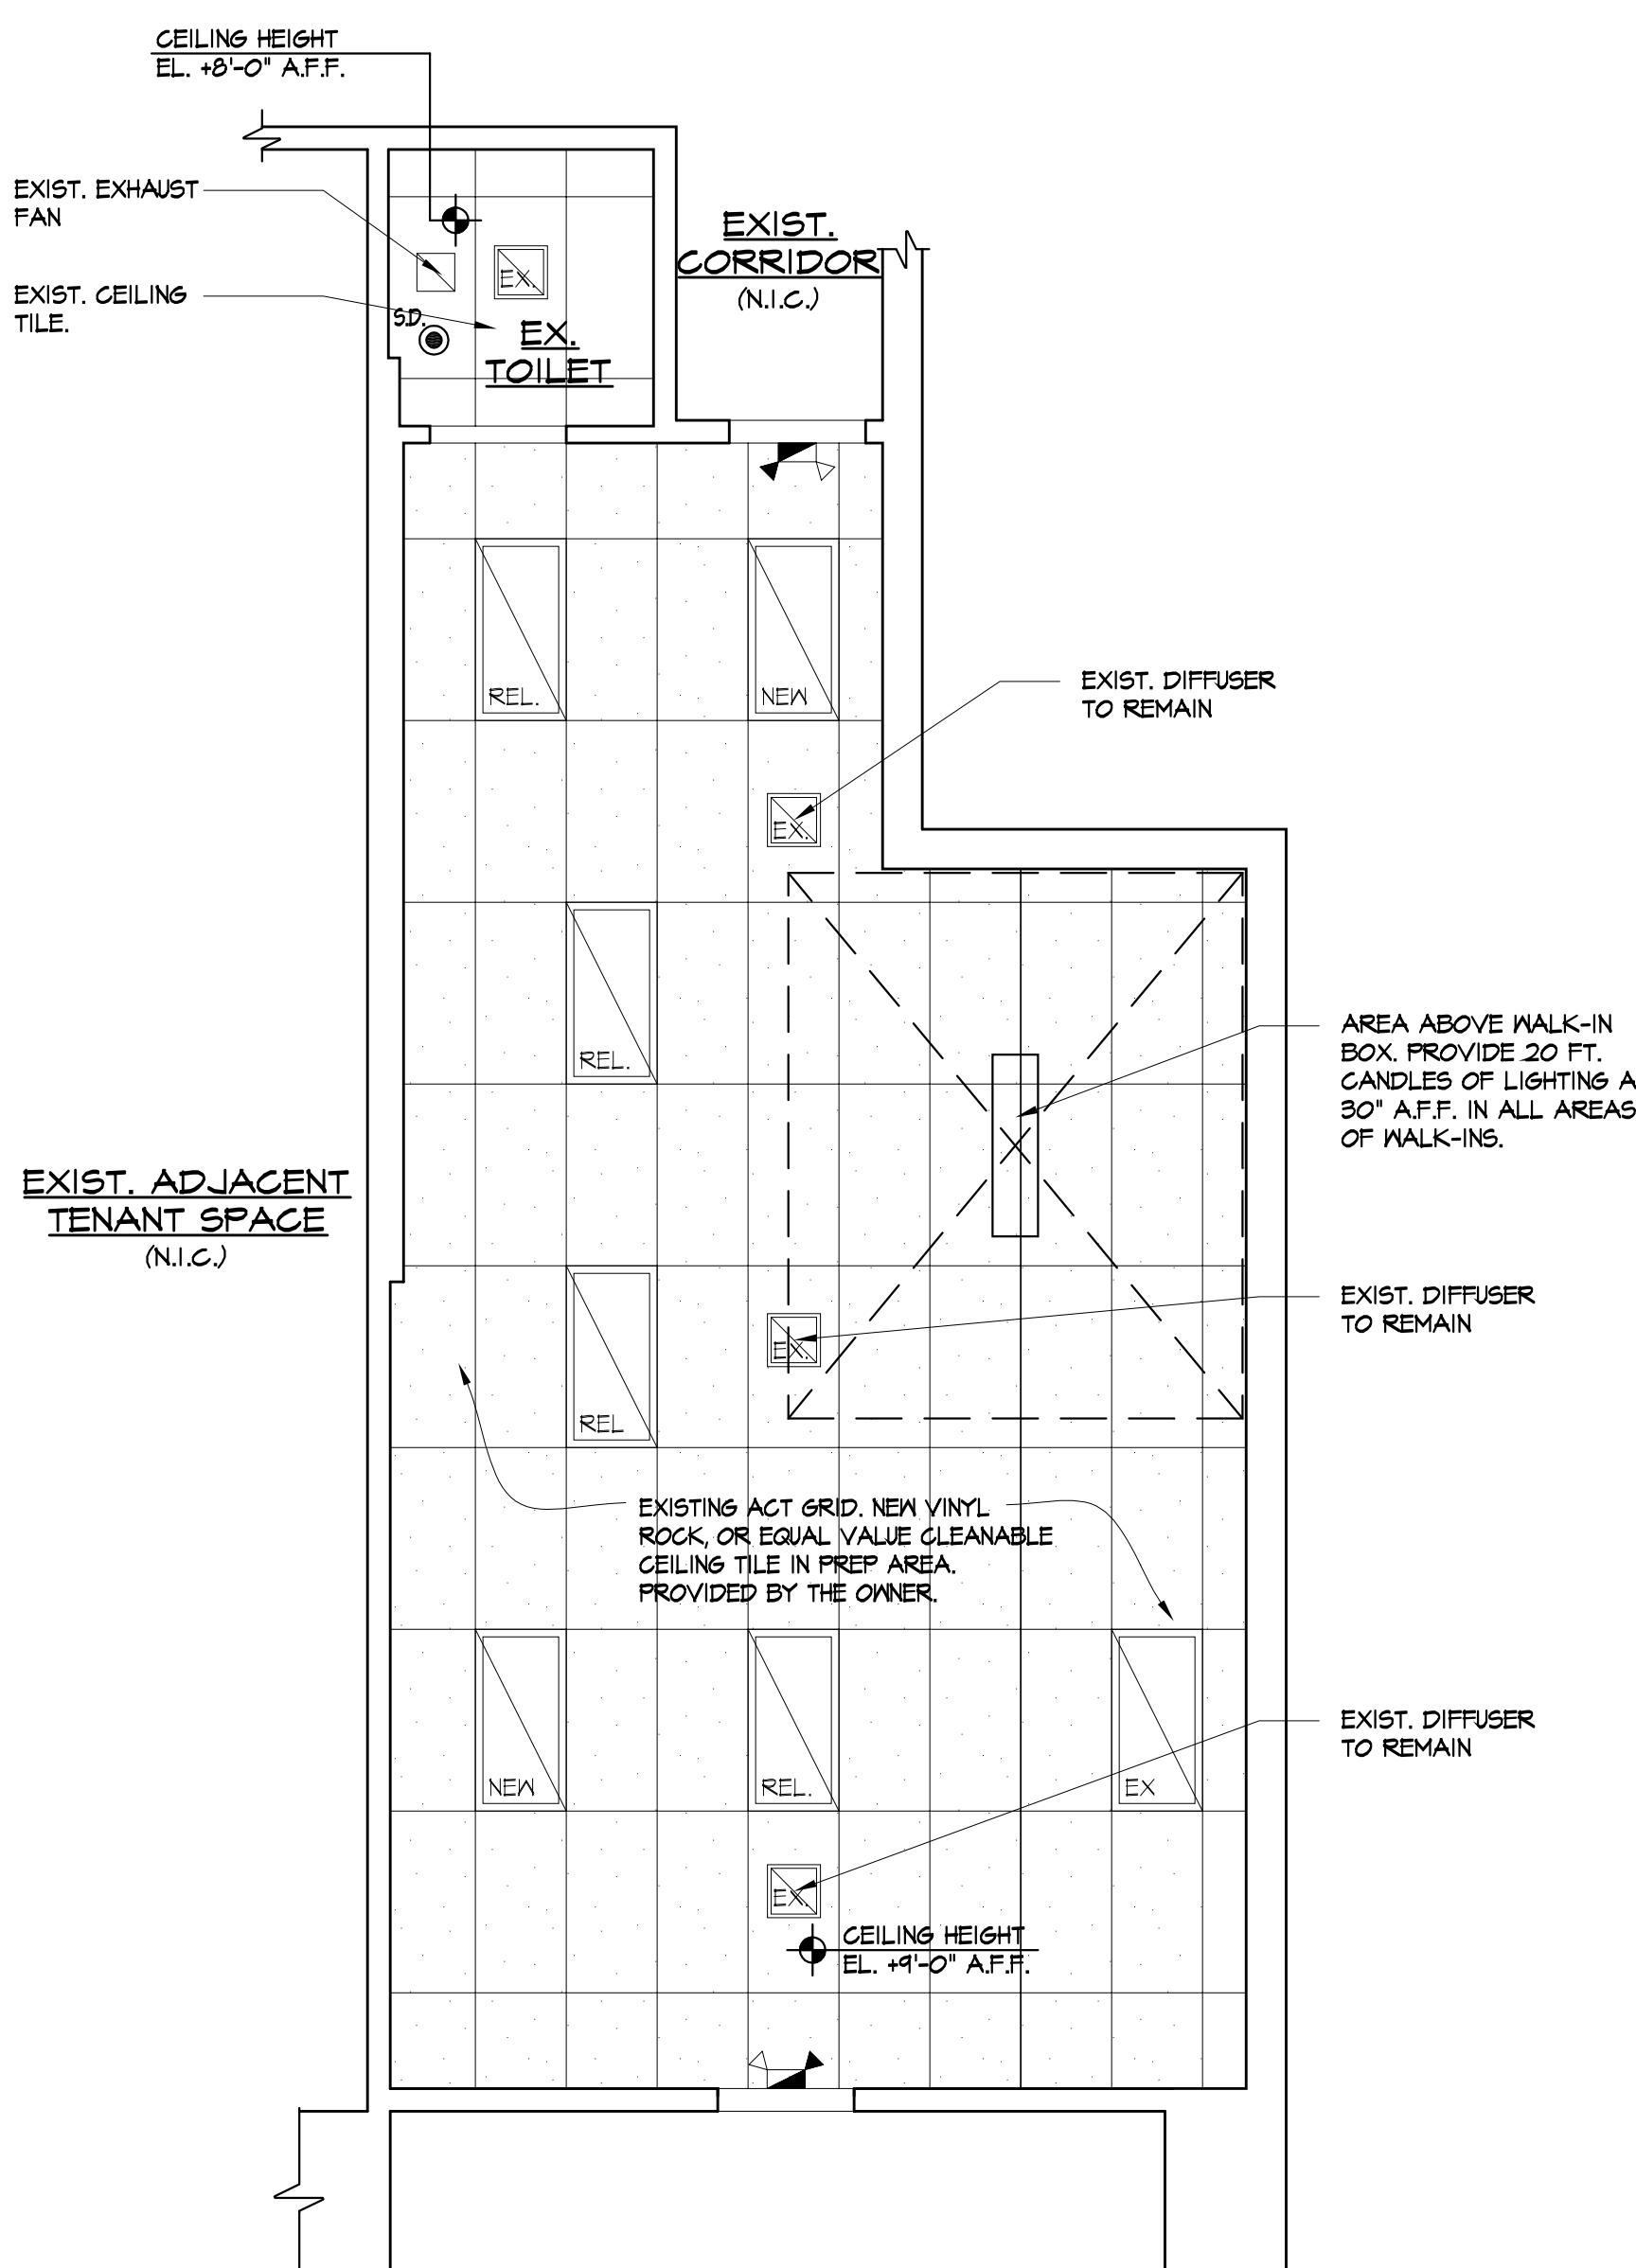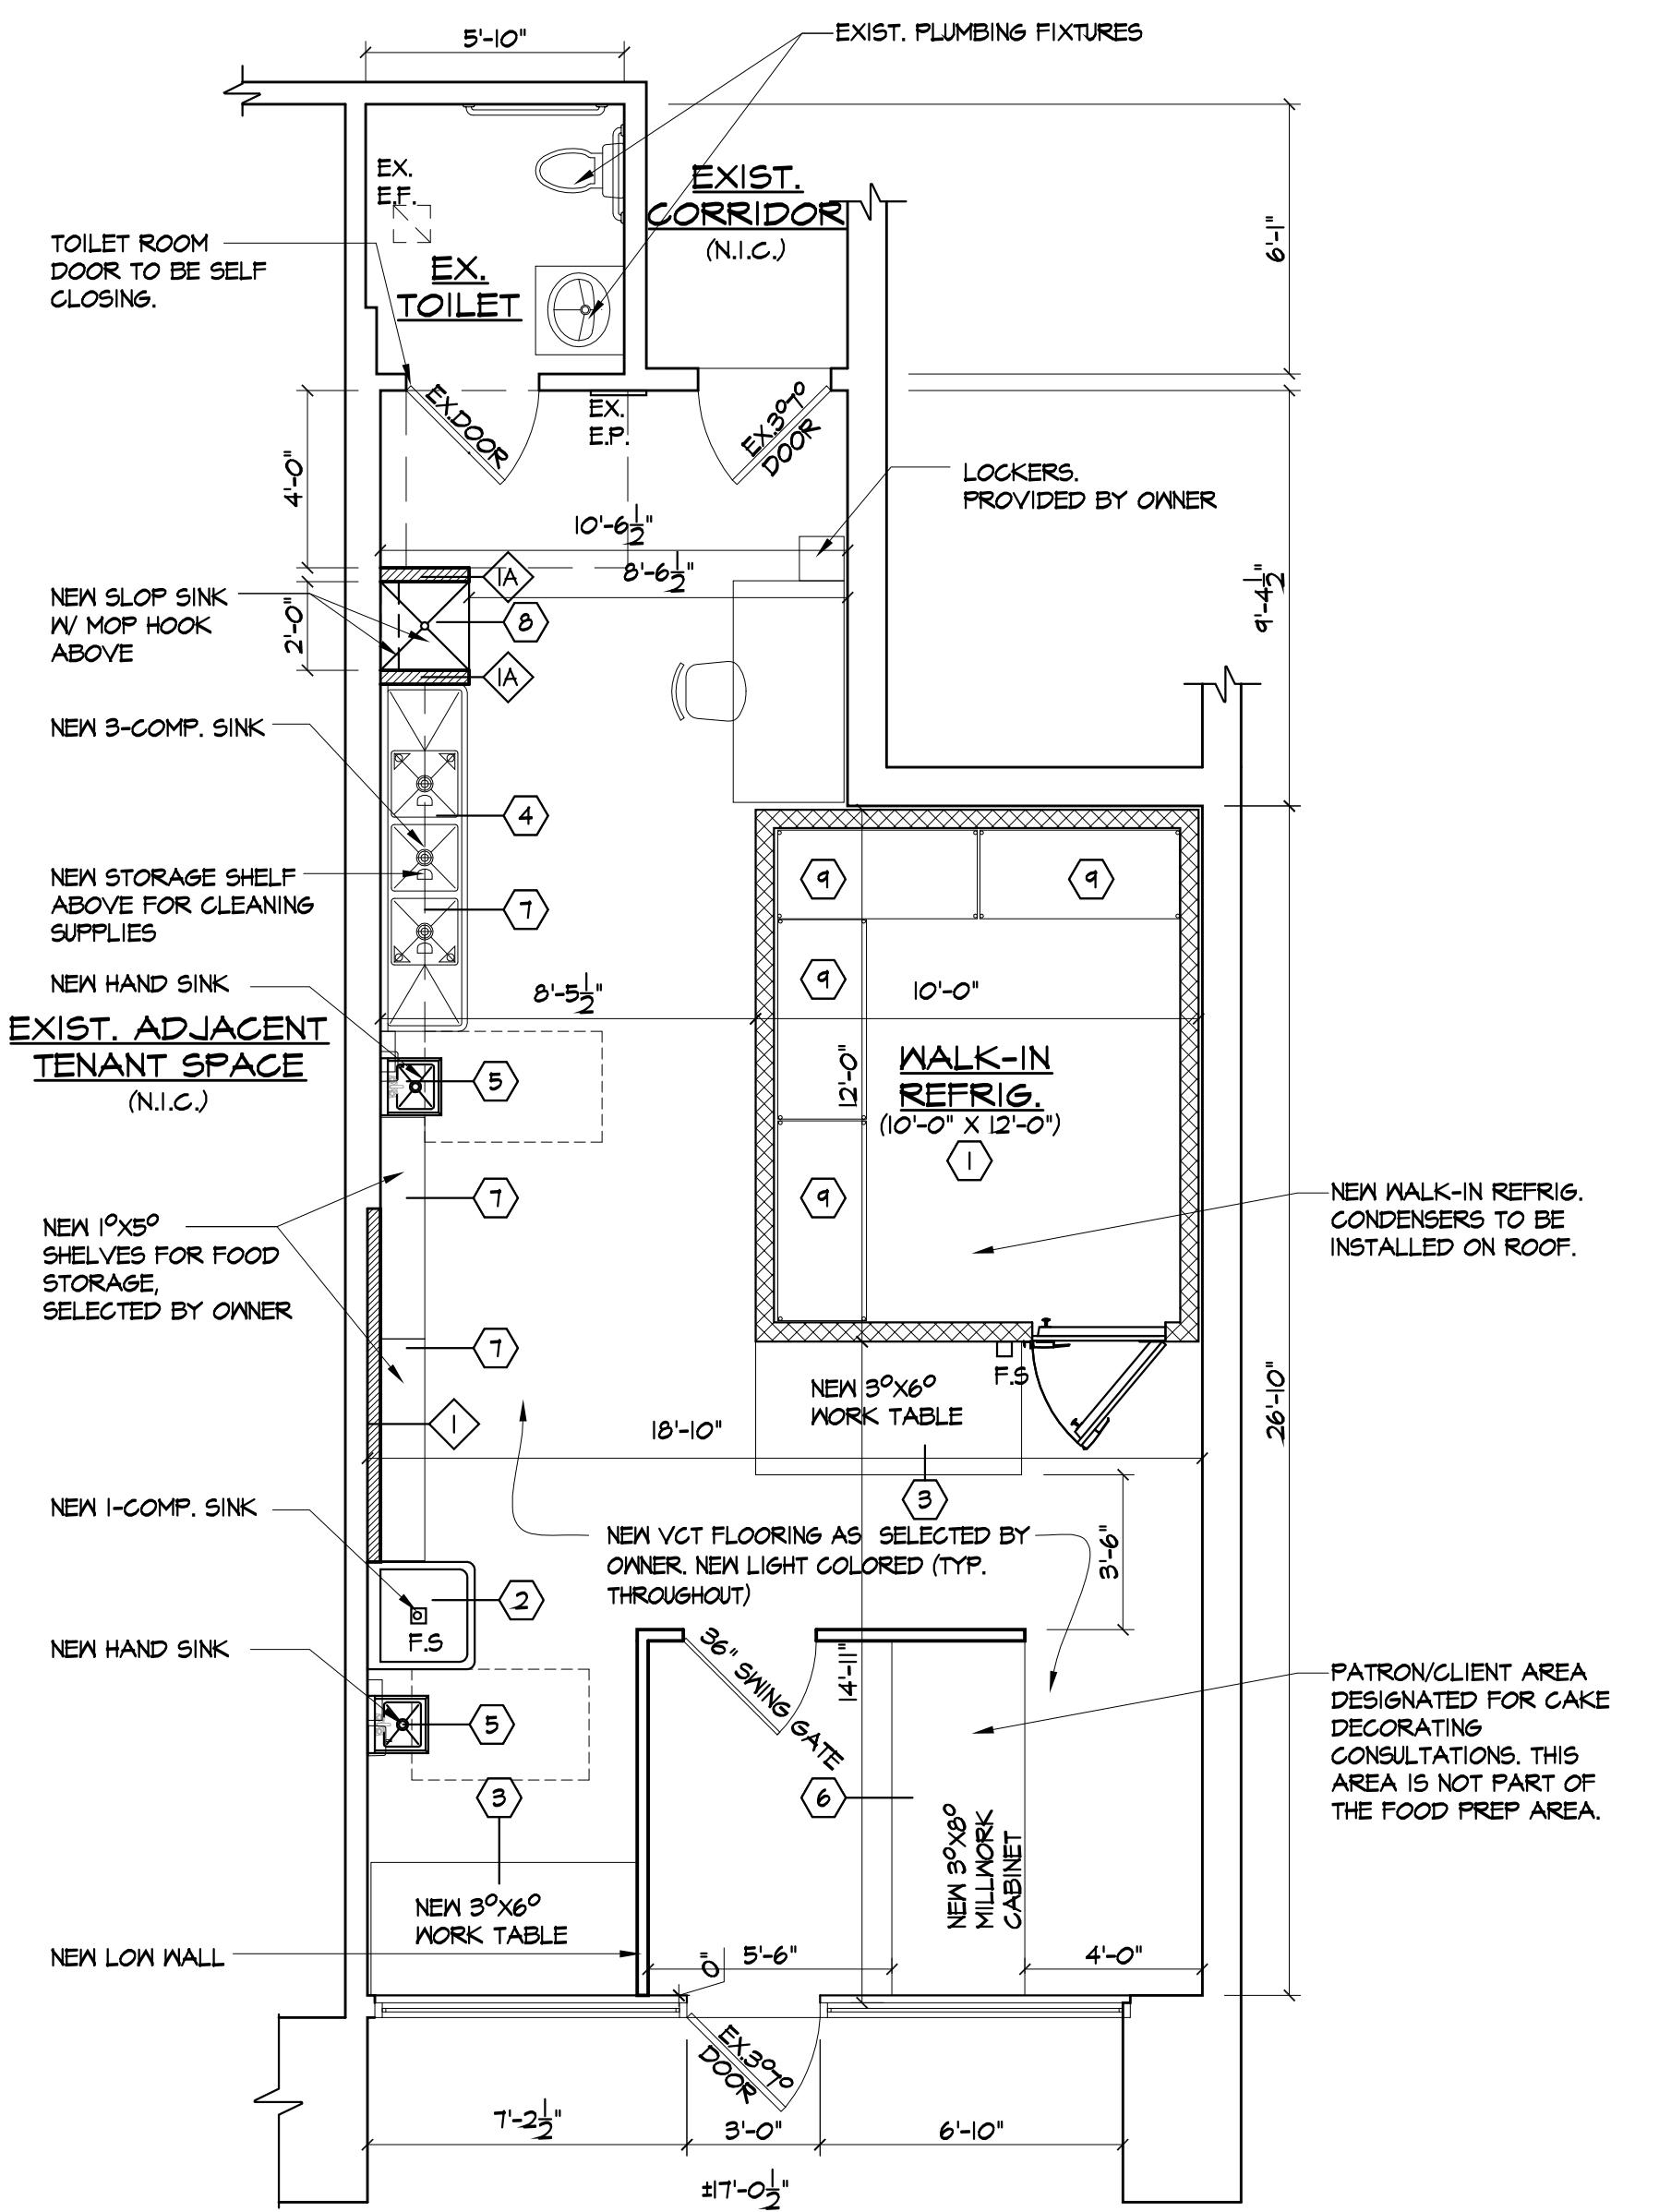

SCDHS APPROVAL:


A-1

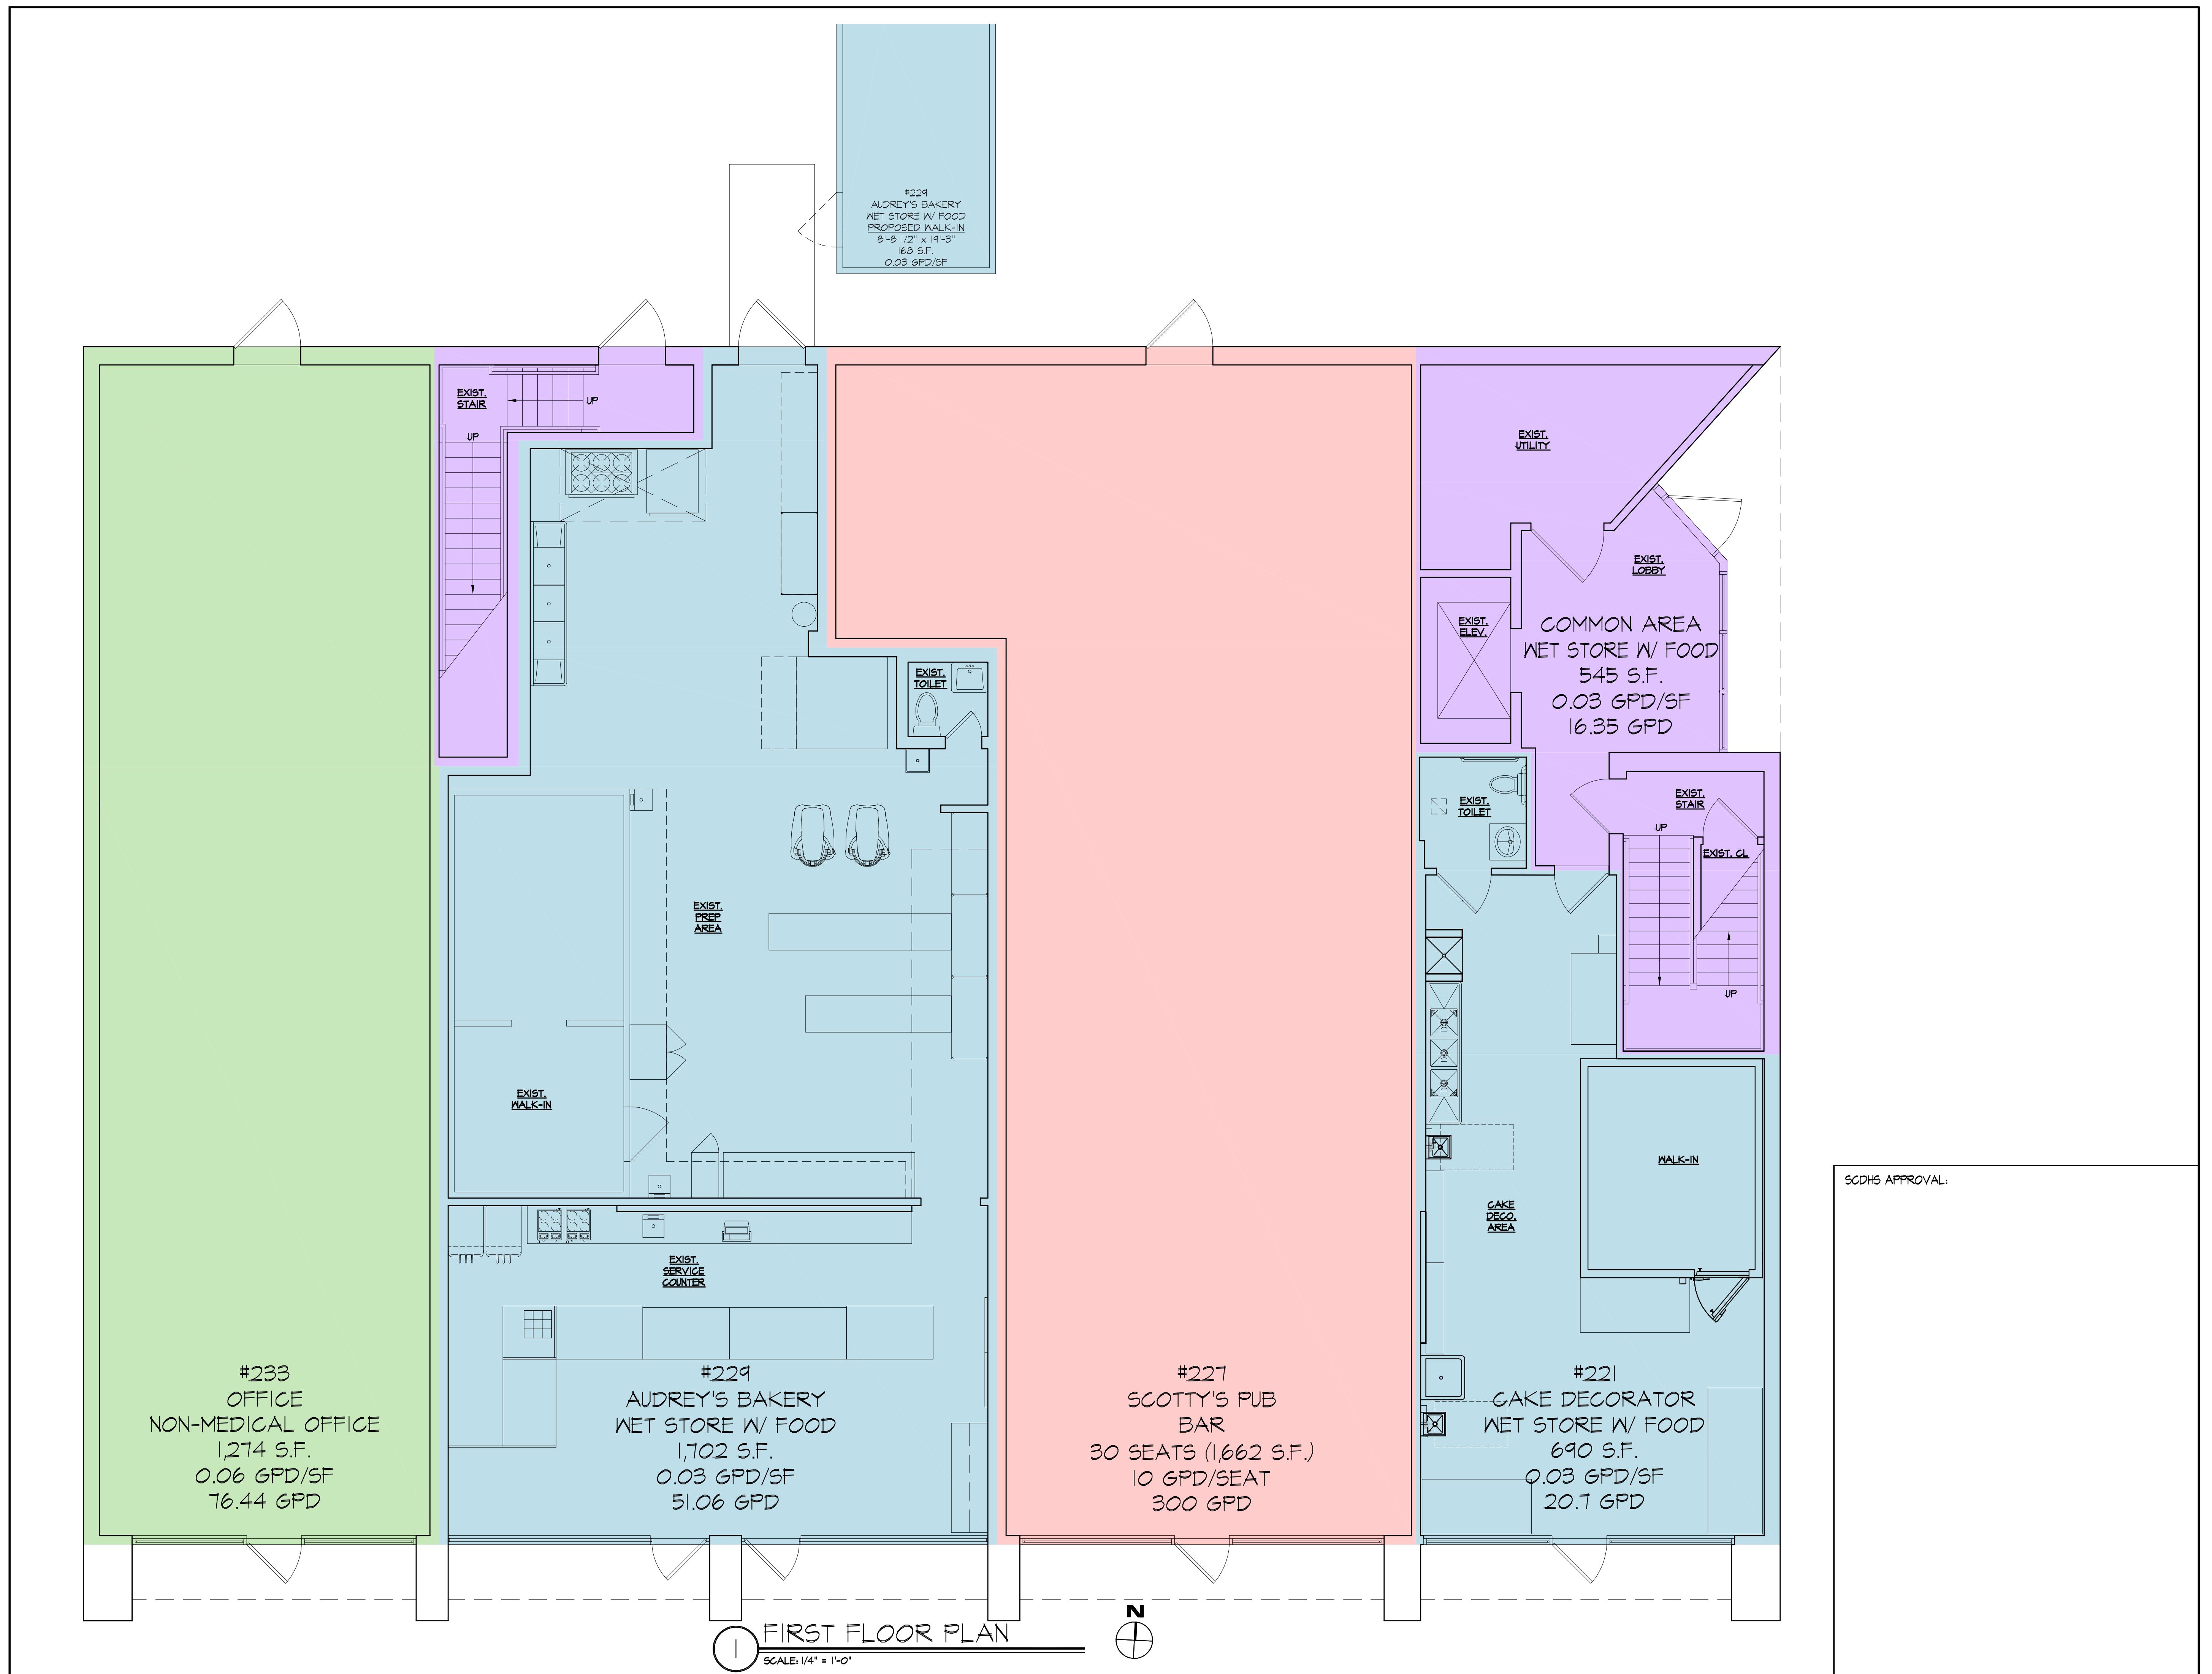

Project: **INTERIOR ALTERATION TO
TENANT SPACE OF EXIST.
2-STORY BLDG.
221 MONTANK HWY,
WEST SAYVILLE, NY 11796
DIST: 500 SEC:407 BLK:02 LOT:31.8**

CONTRACTORS:

ENGINEERS:

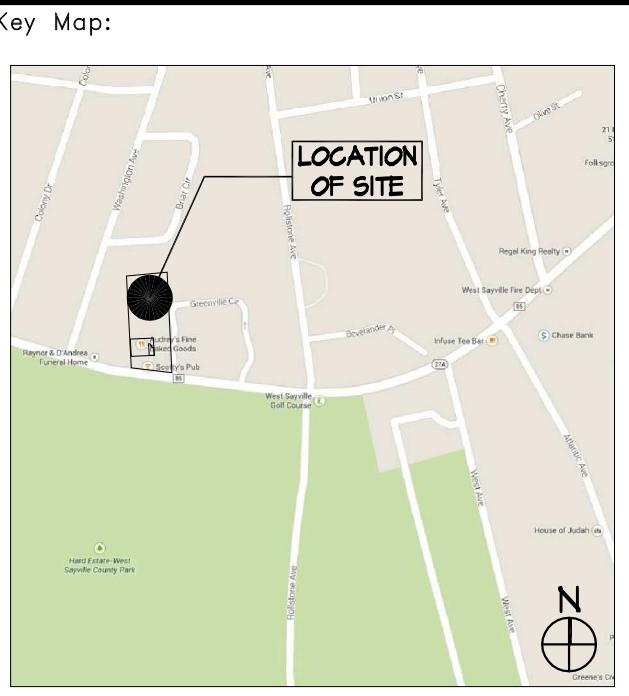

The logo for ERB Architectural Designs, PLLC. It features the letters 'ERB' in a large, bold, black font. The 'E' and 'R' are connected by a diagonal line, and the 'B' is positioned to the right. Below the letters, the company name 'ARCHITECTURAL DESIGNS, PLLC' is written in a smaller, black, sans-serif font.

250 VETERANS HIGHWAY, STE 2040W HOLBROOK, NY 1174
tel. (631) 319-1047 fax (631) 319-1049

Ms. Date Revision

Point M 58

Project Manager: ED

Project Designer: ERIN A. BURKE/RTA

Drawn by: AG / CL

Checked by: **EAB**

Design No.: _____ Date: _____

07/31/

Drawing Title:

Section 9: **La NOSTRA**

Drawing Scale: **AS NOTED**

10 of 10 pages

Sheets in Contract
4 of 4

