

For Lease

Office Space



2230 LANDMARK PLACE, MANASQUAN, NJ

BYRON

REAL ESTATE CO., INC.

FLOOR PLAN

SCALE: 1/8"=1'-0"
0' 3" 6" 9" 12" 15" 25'

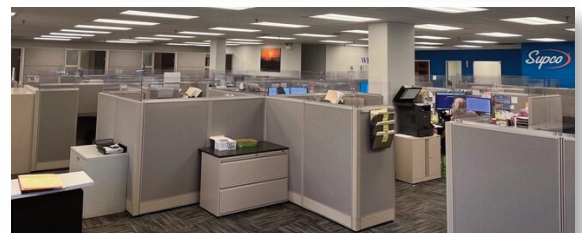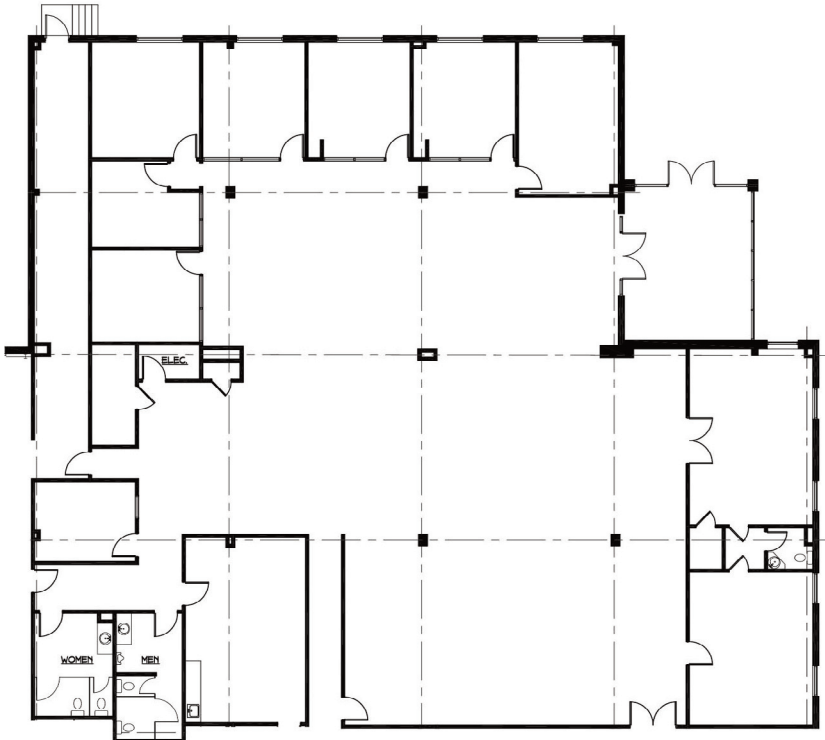

AVAILABLE SPACE +/- 7,500 RSF
RENTAL RATE Upon Request

FEATURES

Established local presence; Easy access; First floor
Close proximity to Routes 33, 34, 35, 138, 195,
Atlantic Avenue and Garden State Parkway

BYRON
REAL ESTATE CO., INC.

John B. Krok

Broker / Sales Person - Executive Vice President

jkrok@ByronRE.com | www.ByronRE.com

tel 732.780.7780 | fax 732.577.0129

63 West Main Street | Freehold, NJ 07728


For Lease

Office Space

2230 LANDMARK PLACE, MANASQUAN, NJ

BYRON

REAL ESTATE CO., INC.

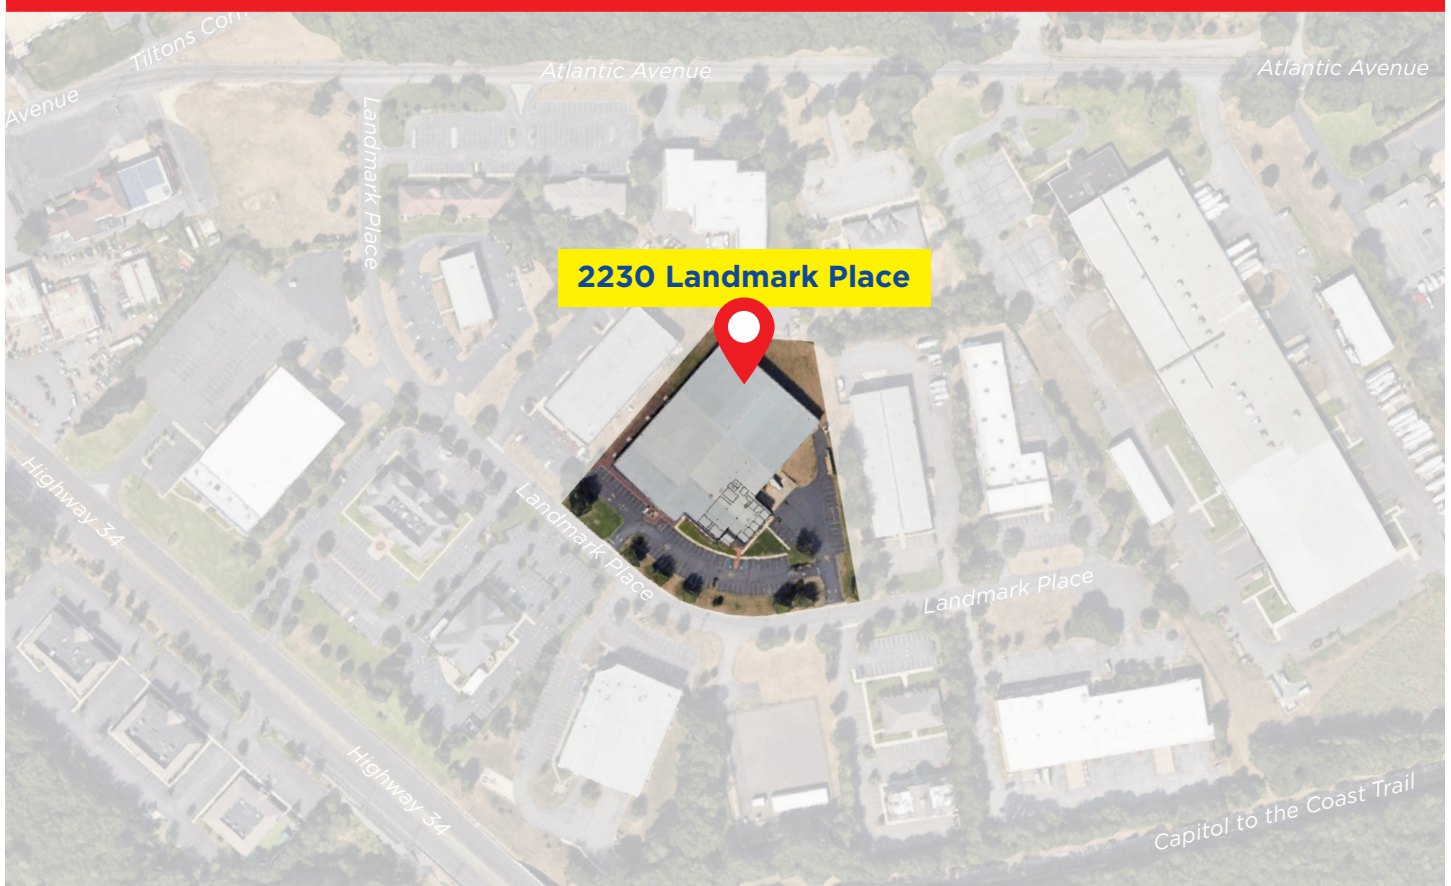

AVAILABLE SPACE +/- 7,500 RSF

BYRON
REAL ESTATE CO., INC.

John B. Krok

Broker / Sales Person - Executive Vice President

jkrok@ByronRE.com

tel 732.780.7780

63 West Main Street

www.ByronRE.com

fax 732.577.0129

Freehold, NJ 07728

No warranty or representation, express or implied, is made as to the accuracy of the information contained herein, and same is submitted subject to errors, omissions, change of price, rental or other conditions, withdrawal without notice, and to any special conditions imposed by the principals. **November, 2025** [2 of 2]