



Issue Date	SelfRevision Description

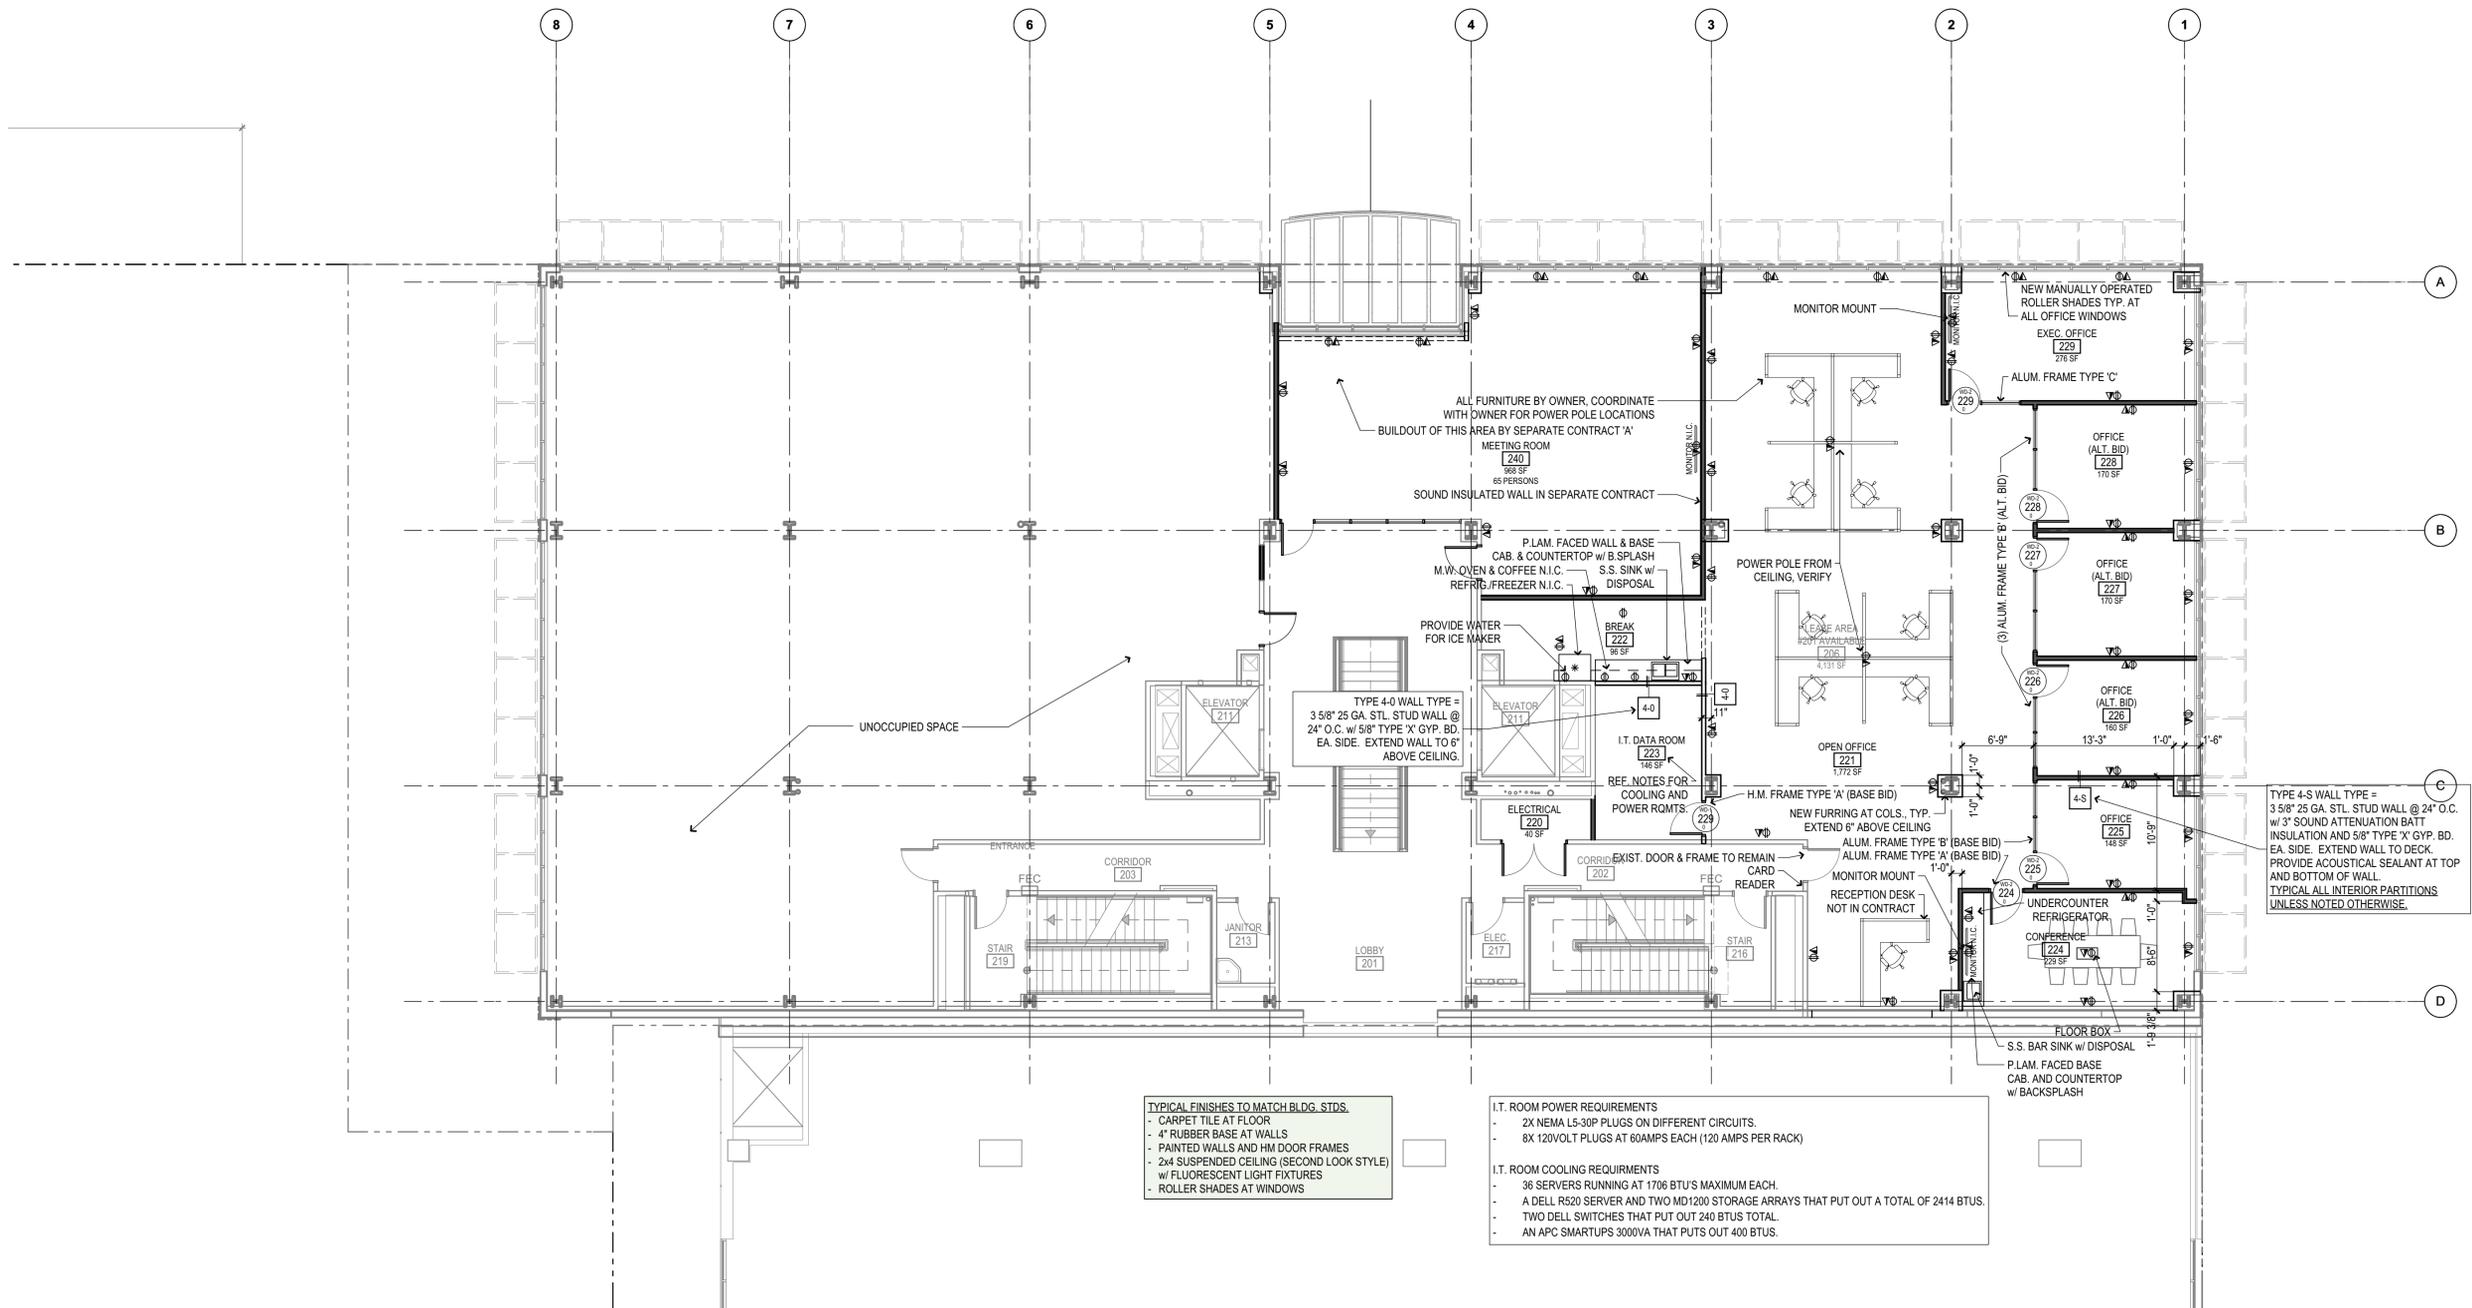

FLOOR PLAN LEGEND

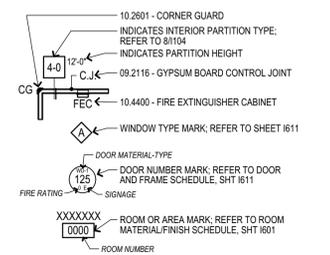

- FLOOR PLAN GENERAL NOTES:**
- ALL DIMENSIONS ARE TO FACE OF STUD OR MASONRY UNLESS OTHERWISE NOTED.
 - LOCATE DOORS 6" FROM NEAREST CORNER TO OPENING FACE OF DOUBLE STUDS AT JAMB UNLESS OTHERWISE DIMENSIONED.
 - ALL ANGLES ARE 45° 90° OR 135° UNLESS OTHERWISE NOTED.
 - DOOR NUMBERS CORRESPOND TO ROOM NUMBERS. WHERE MULTIPLE DOORS SERVE A ROOM, THE SYMBOLS 'A', 'B', 'C', ETC. ARE ADDED TO THE NUMBER TO IDENTIFY SPECIFIC DOORS.
 - NEW PARTITIONS THAT APPEAR TO ALIGN WITH EXISTING PARTITIONS OR OTHER ARCHITECTURAL ELEMENTS SHALL ALIGN FINISH SURFACE FLUSH WITH FINISH SURFACE UNLESS OTHERWISE NOTED.

Project Title
**ONE PLACE NW LLC.
201 S DENVER AVE
TULSA, OK**

Sheet Title
**2ND FLOOR BUILDOUT
SECOND FLOOR PLAN -
CONTRACT 'B'**

Drawn _____ Project Number **1405**

Checked _____

CAD System Info user: bboeckman on 4/9/2014 at 11:40 AM
Teamwork/bm.cjcarcitects.com/One Place Denver Building (2ND FLOOR STUDY)

Scale _____ Issue Date **4/15/2014**

Sheet Number _____

STATE OF OKLAHOMA
INDUSTY S. BOECKMAN
3975
Tulsa, Oklahoma
2014-04-15 09:25:55
CJC ARCHITECTS, INC.
A102