

INTERIOR FINISH AND FIXTURE UPGRADE 2004

Famous Footwear

STORE # 2074
 KENDALL VILLAGE
 8651 SW 124TH AVENUE
 MIAMI, FL 33183

Famous Footwear
 A MEMBER OF BROWN SHOE, INC.
 7010 Mineral Point Road
 Madison, Wisconsin 53717-1701
 608/829-3668 Fax 608/827-3353

FAMOUS FOOTWEAR PROJECT CONTACTS

CONSTRUCTION MANAGER

FAMOUS FOOTWEAR
 7010 MINERAL POINT ROAD
 MADISON, WI 53717
 JOHN SHAWGO
 PHONE: 608-203-7483
 FAX: 608-203-4483
 CELL: 608-358-5472
 E-MAIL: jshawgo@famousfootwear.com

STORE DESIGN ADMINISTRATOR

FAMOUS FOOTWEAR
 7010 MINERAL POINT ROAD
 MADISON, WI 53717
 ANDY KUC
 PHONE: 608-827-3565
 FAX: 608-662-6565
 E-MAIL: akuc@famousfootwear.com

VISUAL MERCHANDISING MGR.

FAMOUS FOOTWEAR
 7010 MINERAL POINT ROAD
 MADISON, WI 53717
 NETTIE HEIMERL
 PHONE: 608-827-3620
 FAX: 608-662-6620
 E-MAIL: nheimerl@famousfootwear.com

VENDOR CONTACTS

GRAPHIC TRACK SYSTEM, FIXTURES, ACCESSORIES

IGS STORE FIXTURES, INC
 58 PULASKI STREET
 PEABODY, MA 01961-3767
 ROY ROBERTS
 PHONE: 978-532-0010
 FAX: 978-532-3399
 E-MAIL: rroberts@igsfixtures.com

CERAMIC TILE

COYLE CARPET
 250 W. BELTLINE HWY.
 MADISON, WI 53713
 STEVE HYAMES/DARREN PAVLIK
 PHONE: 608-257-0291
 FAX: 608-258-7248
 WEB: WWW.COYLECARPET1.COM

CARPET

MASLAND CONTRACTS
 716 BILL MYLES DR.
 SARALAND, AL 36571
 KEN KENNEDY
 PHONE: 251-679-3594
 FAX: 251-675-8330
 E-MAIL: kennedyk@maslandcarpets.com

MAINTENANCE SERVICES

FACILITIES MAINTENANCE SERVICES (FMS)
 301 INDUSTRIAL LANE
 AVONDALE, PA 19311
 JANICE
 PHONE: 800-754-1195
 AFTER HOURS: 888-775-5800
 E-MAIL: fmsoperations@indspring.com

SPECIALTY BENCHES

CREATIVE CABINETS
 1 POP RIGHT DRIVE
 ARCANUM, OH 45304
 KELLI HOLLIDAY
 PHONE: 937-692-5188
 FAX: 937-692-6409
 E-MAIL: kbrown@cabsys.com

LIGHTING

CITY LIGHTING PRODUCTS
 4307 WEST PAPIN STREET
 ST. LOUIS, MO 63110
 CHRIS ROJEWSKI
 PHONE: 800-888-2572
 FAX: 314-534-1314
 E-MAIL: crojewski@citylighting.com
 WEB: www.citylighting.com

BEST INTERCHANGEABLE LOCKS

BEST ACCESS SYSTEMS
 1020 JAMES DR. SUITE 0
 HARTLAND, WI 53029
 BOB YOUNG
 PHONE: 262-367-8316
 FAX: 262-367-2898
 E-MAIL: youngb@bestaccess.com

GENERAL CONTRACTOR

TO BE DETERMINED

BLDG. OWNER/ LANDLORD

BERKOWITZ DEVELOPMENT GROUP
 2685 SOUTH BAYSHORE DRIVE, SUITE 1200
 MIAMI, FL 33133
 ANN O'HARE
 PHONE: 305-854-2800


CONSTRUCTION GENERAL NOTES

- DIMENSIONS ARE TO FINISH SURFACES UNLESS NOTED OTHERWISE.
- REPORT ALL SHELL BUILDING LATENT DEFECTS TO THE FAMOUS FOOTWEAR CONSTRUCTION MANAGER.
- THE GENERAL CONTRACTOR IS RESPONSIBLE FOR CONFIRMING OVERALL DIMENSIONS AND STRUCTURAL CONDITIONS PRIOR TO BEGINNING WORK. ANY DISCREPANCIES OR POTENTIALLY PROBLEMATIC CONDITIONS SHALL BE BROUGHT TO THE IMMEDIATE ATTENTION OF THE FAMOUS FOOTWEAR CONSTRUCTION MANAGER.
- ANY SURFACES, FINISHES, EQUIPMENT, ETC. INDICATED AS "EXISTING TO REMAIN" OR "RELOCATED" SHALL BE REPAIRED OR REPLACED AS NECESSARY TO LIKE NEW CONDITION.
- UPDATE ANY EGRESS STRIPING OR FLOORING FINISHES IN THE STOCKROOM TO INDICATE A CLEAR PATH TO THE RELOCATED SALES TO STOCKROOM DOOR. MAINTAIN ALL CODE REQUIRED CLEARANCES.
- REMOVE ALL CEILING & WALL MOUNTED SECURITY DOMES, MIRRORS AND CAMERAS. RETURN ANY CAMERAS (OR DUMMY CAMERAS) TO FAMOUS FOOTWEAR LOSS PREVENTION DEPT C/O FELIX ARTIMUS (608) 827-3623.

SCOPE OF WORK

INCLUDES BUT IS NOT LIMITED TO:
 THE UPGRADING OF INTERIOR FINISHES, DISPLAY FIXTURES AND THE ADDITION OF ACCENT LIGHTING.

SITE PLAN

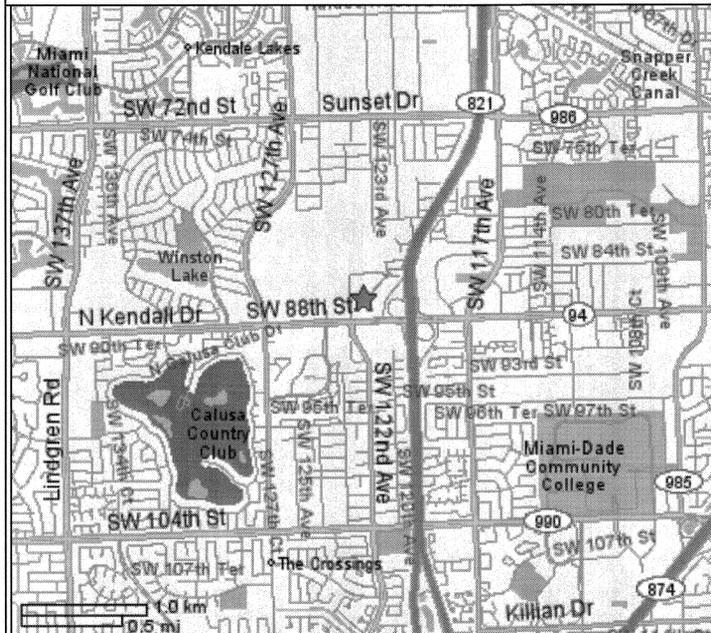

DRAWING INDEX

- | | |
|------|---|
| A1 | COVER SHEET/ PROJECT INFORMATION |
| A2 | FLOOR PLAN |
| A2.1 | CONSTRUCTION DETAILS |
| A3 | REFLECTED CEILING PLAN |
| A4 | FIXTURE PLAN |
| A4.1 | FIXTURE DIMENSION PLAN |
| A5 | INTERIOR FINISH PLAN |
| EX | EXIST. FIXTURE/ FIXTURE DEMOLITION PLAN |

Patrick C. Brockman
AIA
 3823 Creekside Lane
 Helmen, WI 54636
 608-785-2760 FAX: 608-785-2750

PERMISSION TO REPRODUCE OR TRANSMIT IN ANY FORM OR BY ANY MEANS, ELECTRONIC OR MECHANICAL, INCLUDING PHOTOCOPYING, RECORDING, OR BY ANY INFORMATION STORAGE AND RETRIEVAL SYSTEM, IS GRANTED BY THE COPYRIGHT OWNER FOR LIBRARY AND ARCHIVAL PURPOSES ONLY. THIS PERMISSION DOES NOT EXTEND TO OTHER KINDS OF COPYING. FOR ALL OTHER PERMISSIONS, CONTACT THE COPYRIGHT OWNER. © 2004 BY BROWN SHOE, INC.


Famous Footwear
 STORE # 2074
 KENDALL VILLAGE
 8651 SW 124TH AVENUE
 MIAMI, FL 33183

DRAWN BY: J.L.W.
 CHECKED BY: A.J.K.
 DATE: 9/2/04
 PROTOTYPE: 062404
 PROJECT NO: 840.122
 COVER SHEET


A1

- ① - WALL BASE - VERIFY EXACT HEIGHT, REFER TO SHEET A5 FOR FINISH SPECIFICATIONS.
- ② - 1/4" COPPER BACKED MIRROR WITH POLISHED EDGES
- ③ - ADHERE MIRROR TO WALL OR FIXTURE PANEL SURFACE WITH LIQUID NAILS MIRROR ADHESIVE #LN-930. APPLY MIN. (2) ROWS OF 3" DIA. "DISCS" OF ADHESIVE @12" O.C.+/- VERTICALLY. ADHESIVE COVERAGE FOR MIRROR TO BE APPLIED WITHIN 2" OF ALL MIRROR EDGES.
- ④ - G.C. TO MEASURE EACH COLUMN ENCLOSURE HORIZONTALLY AT TOP OF WALL BASE AND AT A HEIGHT OF 72". CUT MIRROR WIDTH TO 3/16" LESS THAN THE SMALLEST OF THE TWO MEASUREMENTS. TYPICAL FOR EACH SIDE OF COLUMN ENCLOSURE TO RECEIVE MIRROR.
- ⑤ - GLUE TRIM ANGLE IN PLACE WITH LIQUID NAILS ADHESIVE #LN-925. GLUE MIRROR IN PLACE AS INDICATED IN NOTE #3
- ⑥ - TOP OF MIRROR EQUALS HEIGHT OF ADJACENT WALL FIXTURES.
- ⑦ - IF APPLICABLE: MEASURE AND CUT EXACT LOCATION OF THERMOSTATS, OUTLETS, SENSORS ETC. (COVER PLATES AND/OR DEVICE FACES SHALL CONCEAL ANY CUT EDGES IN THE MIRROR).
- ⑧ - BRUSHED STAINLESS STEEL J-CHANNEL. TOP CHANNEL: STYLEMARK #120055. BOTTOM CHANNEL: STYLEMARK #120041
- ⑨ - STYLEMARK #120059-218 TRIM ANGLE
- ⑩ - PRE-FRAMED MIRROR HUNG FROM SLATWAL END PANELS
- ⑪ - REFER TO SHEET A4 FOR SIZES, QUANTITIES AND LOCATIONS.


① MIRROR INSTALLATION DETAILS
A2.1 SCALE: NONE

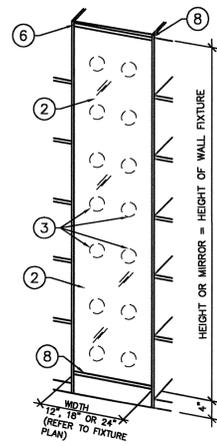


MIRROR UNIT / CORNER MIRROR UNIT ⑪
PROVIDED BY FIXTURE CONTRACTOR
INSTALLED BY GENERAL CONTRACTOR

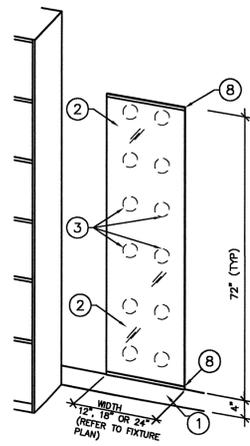


WALL MIRROR ⑪
PROVIDED BY GENERAL CONTRACTOR
INSTALLED BY GENERAL CONTRACTOR

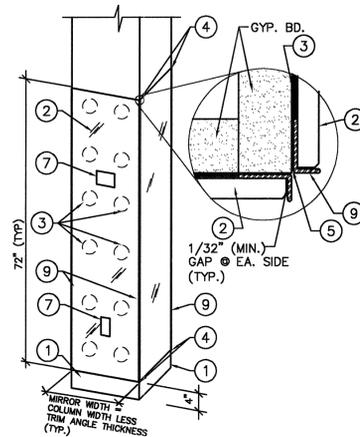


COLUMN ENCLOSURE MIRRORS ⑪
PROVIDED BY GENERAL CONTRACTOR
INSTALLED BY GENERAL CONTRACTOR

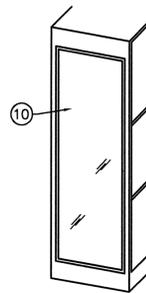

FLOOR BIN MIRROR ⑪
PROVIDED BY FIXTURE CONTRACTOR
INSTALLED BY GENERAL CONTRACTOR

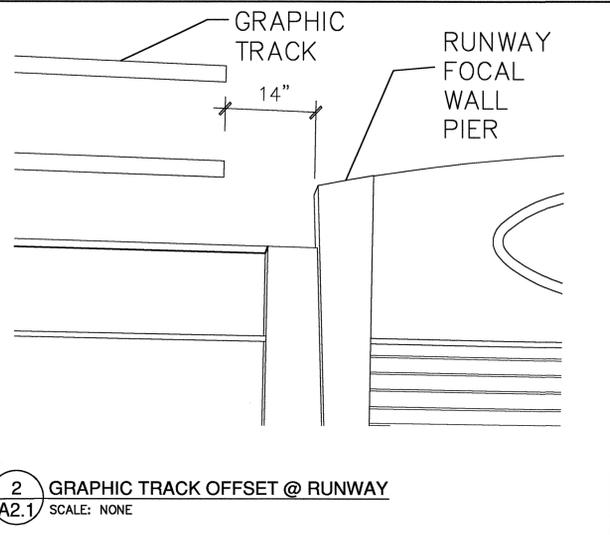

② GRAPHIC TRACK OFFSET @ RUNWAY
A2.1 SCALE: NONE

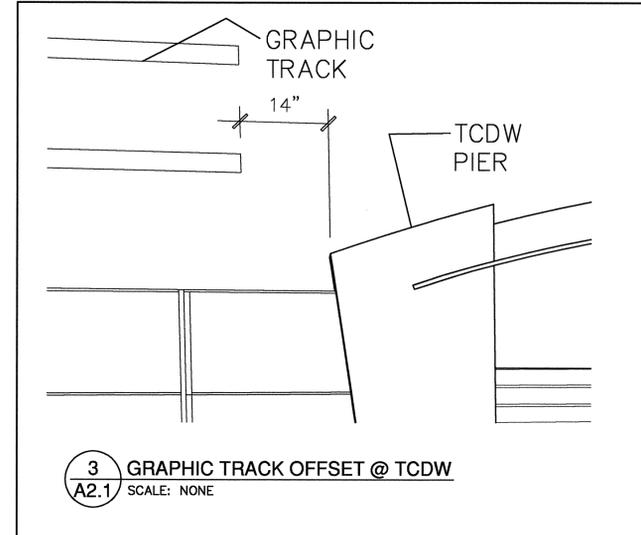


③ GRAPHIC TRACK OFFSET @ TCDW
A2.1 SCALE: NONE

GRAPHIC TRACK INSTALLATION FOR 18" BILLBOARD

- 1) REFER TO SHEET A4 FOR GRAPHIC TRACK LOCATIONS.
- 2) MEASURE FROM THE CEILING GRID TO THE TOP-MOST PART OF THE WALL BIN. CENTER THE GRAPHIC TRACK "HOLD" DIMENSION ON THIS SPACE. STRIKE CHALK LINES ACCORDINGLY.
- 3) THE TOP AND BOTTOM GRAPHIC TRACKS MUST BE INSTALLED WITH THE 20 3/8" HOLD DIMENSION OUTSIDE TO OUTSIDE (OR THE GRAPHICS WILL NOT INSTALL CORRECTLY).
- 4) GRAPHIC TRACK TO BE ATTACHED TO WALL USING A COMMERCIAL GRADE SILICONE ADHESIVE (G.C. SUPPLIED) AND FINISH NAILER.
- 5) REMOVE ANY EXCESS ADHESIVE FROM WALL AND TRACK SURFACES
- 6) DUST OFF ANY VISIBLE CHALK LINES
- 7) USING THE SUPPLIED TOUCH UP PAINT, PAINT ANY RAW EDGES, CHIPS OR SCRATCHES
- 8) PLACE 1/8" BURLAP TWINE IN BOTTOM TRACK (NO SUBSTITUTIONS)
- 9) IF EXISTING GRAPHIC TRACK IS WHITE, PAINT P-7. REFER TO SHEET A5 FOR SPECIFICATION.

④ GRAPHIC TRACK INSTALLATION DETAIL
A2.1 SCALE: NONE

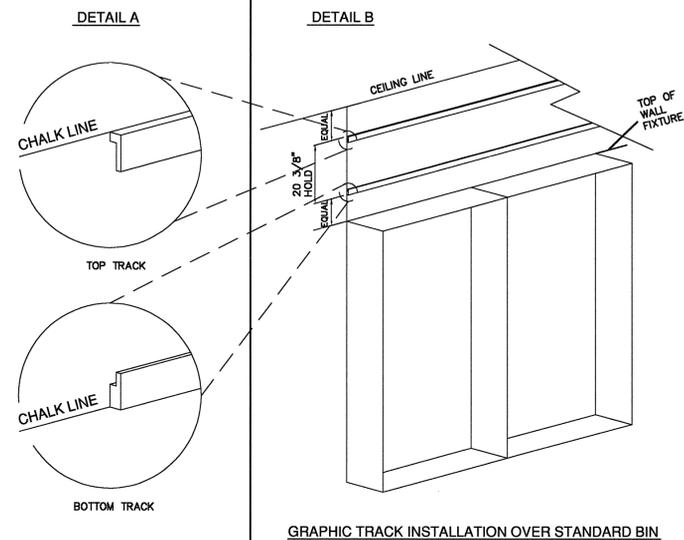

GRAPHIC TRACK INSTALLATION OVER STANDARD BIN

Famous Footwear
A MEMBER OF BROWN SHOE, INC.
7010 Mineral Point Road
Madison, Wisconsin 53717-1701
608/829-3668 Fax 608/827-3353

Patrick C. Brockman AIA
3823 Creekside Lane
Hortonville, WI 53131
608-785-2780 FAX: 608-785-2750


PROVISIONS OF THESE SPECIFICATIONS ARE SUBJECT TO THE GENERAL CONDITIONS OF CONTRACT AND THE SPECIFICATIONS AND DRAWINGS OF THE ARCHITECT. THE ARCHITECT'S RESPONSIBILITY IS TO PROVIDE THE ARCHITECTURAL AND CONTRACT DOCUMENTS. THE ARCHITECT DOES NOT WARRANT THE ACCURACY OF THE INFORMATION PROVIDED HEREIN. THE ARCHITECT'S RESPONSIBILITY IS TO PROVIDE THE ARCHITECTURAL AND CONTRACT DOCUMENTS. THE ARCHITECT DOES NOT WARRANT THE ACCURACY OF THE INFORMATION PROVIDED HEREIN.

Famous Footwear
STORE # 2074
KENDALL VILLAGE
8651 SW 124TH AVENUE
MIAMI, FL 33183


DRAWN BY: J.L.W.
CHECKED BY: A.J.K.
DATE: 9/2/04
PROTOTYPE: 021604
PROJECT NO: 840.122
CONST. DETAILS

A2.1


COPYRIGHT © 2004 BY BROWN SHOE, INC. PROTOTYPE VERSION: 021604

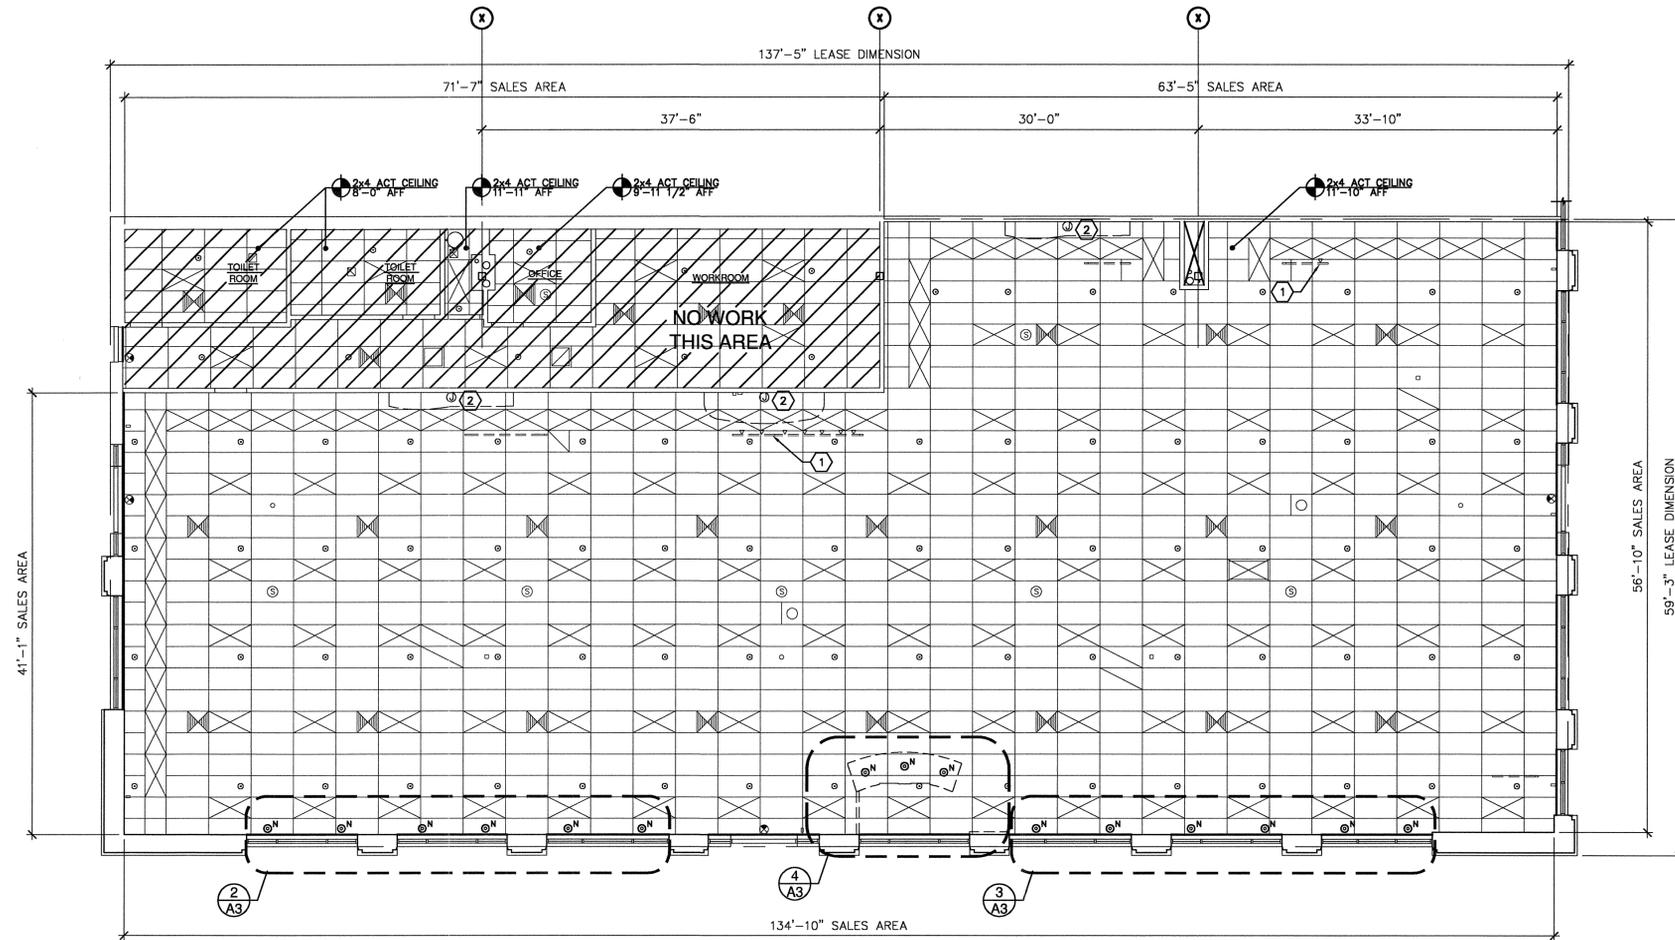


1 REFLECTED CEILING PLAN
A3 SCALE: 1/8" = 1'-0"

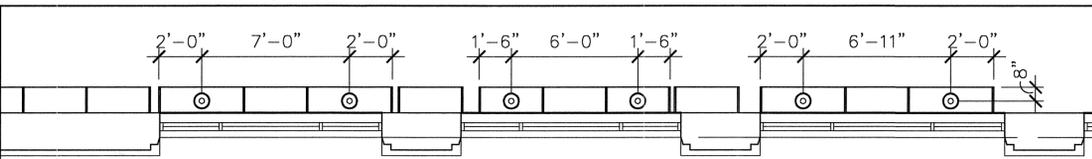

2 PENDANT LIGHTING DETAIL
A3 SCALE: 1/4" = 1'-0"

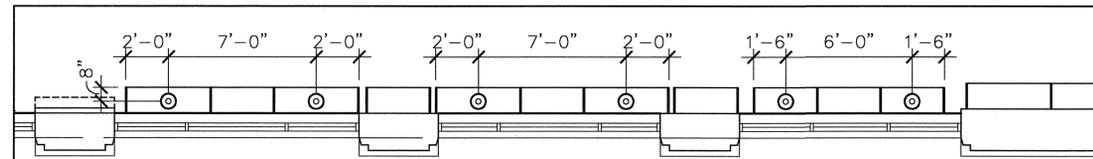

3 PENDANT LIGHTING DETAIL
A3 SCALE: 1/4" = 1'-0"

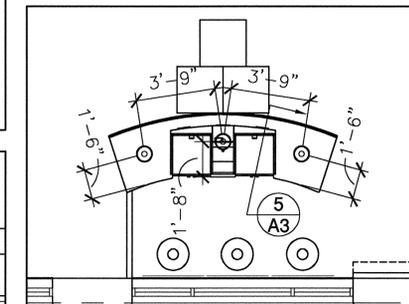

4 CASHWRAP LIGHTING DETAIL
A3 SCALE: 1/4" = 1'-0"


FIXTURE SCHEDULE				FIXTURE SCHEDULE NOTES:			
MARK	DESCRIPTION	MANUFACTURER	NOTES	MARK	DESCRIPTION	MANUFACTURER	NOTES
⊗	2'x4' LAMP LAY-IN FIXTURE WITH ACRYLIC PRISMATIC LENS AND T8 LAMPS/BALLASTS	EXISTING TO REMAIN		●	DECORATIVE PENDANT LIGHT	LBL LF247R0SC2D 120V, 60W, 1 TYPE 60A LAMP INCANDESCENT FIXTURE	1,2,3,4
⊠	2'x4' LAMP LAY-IN EMERGENCY NIGHT LIGHT FIXTURE WITH ACRYLIC PRISMATIC LENS AND T8 LAMPS/BALLASTS	EXISTING TO REMAIN		1. LIGHTING SHALL BE INSTALLED ONLY AFTER THE MERCHANDISE DISPLAY UNITS AND CASHWRAP HAVE BEEN SET IN PLACE. NO EXCEPTIONS. 2. LIGHTING TO BE CONTROLLED BY A DEDICATED 120V CIRCUIT WITH ONE SWITCH LOCATED ADJACENT TO EXISTING LIGHT SWITCHES IN THE WORKROOM. 3. ALL LIGHT FIXTURES AND LAMPS PURCHASED THROUGH CITY LIGHTING PRODUCTS, UNDER A NATIONAL PURCHASE AGREEMENT. REFER TO SHEET A1 FOR CONTACT INFORMATION. 4. MODEL SPECIFICATIONS INDICATED INCLUDE UNIVERSAL VOLTAGE BALLASTS. CONFIRM WIRING INSTRUCTIONS FOR FIELD SPECIFIC VOLTAGE WITH LIGHTING SUPPLIER PRIOR TO INSTALLATION. -ITEMS INDICATED WITH AN "R" ARE EXISTING TO BE RELOCATED.. -ITEMS INDICATED WITH AN "N" ARE NEW. -ITEMS WITH NO INDICATION OR WITH AN "E" ARE EXISTING TO REMAIN.			
⊡	2'x4' SUSPENDED CEILING GRID WITH ACT - REFER TO SHEET A5 FOR SPECIFICATION	EXISTING TO REMAIN					
⊙	CEILING MOUNTED EXIT SIGN	EXISTING TO REMAIN					
⊕	SEMI-RECESSED SPRINKLER HEAD	EXISTING TO REMAIN					
⊞	24"x24" HVAC DIFFUSER	EXISTING TO REMAIN					
⊟	24"x24" HVAC RETURN AIR GRILLE	EXISTING TO REMAIN					
⊠	24"x48" HVAC RETURN AIR GRILLE	EXISTING TO REMAIN					
⊚	CEILING SPEAKER	EXISTING TO REMAIN					

GENERAL NOTES

- EXISTING T-8, 2X4 LIGHT FIXTURES TO REMAIN THROUGHOUT ENTIRE LEASED SPACE.
- VERIFY THE LOCATIONS OF THE EXISTING EMERGENCY LIGHTING IN THE FIELD. FINAL LOCATIONS MAY REQUIRE ADJUSTMENTS AS RECOMMENDED IN THE FIELD BY THE LOCAL AUTHORITIES.
- GENERAL CONTRACTOR TO ORDER REPLACEMENT BALLASTS THROUGH CITY LIGHTING. GENERAL CONTRACTOR TO CONTACT FACILITIES MAINTENANCE SERVICES (FMS) FOR INSTALLATION.
- REPLACE ALL DAMAGED/STAINED CEILING TILES AND SUSPENDED CEILING GRID.

REFLECTED CEILING PLAN KEYNOTES

- REMOVE EXISTING TRACK HEADS. TRACK TO REMAIN THROUGHOUT ENTIRE LEASED SPACE.
- PROVIDE A 120V J-BOX ON WALL ABOVE CEILING FOR RUNWAY WALL AND TCDW INTERNAL LIGHTING. ALL FOCAL WALL ACCENT LIGHTING TO BE CONTROLLED VIA ONE SWITCH.

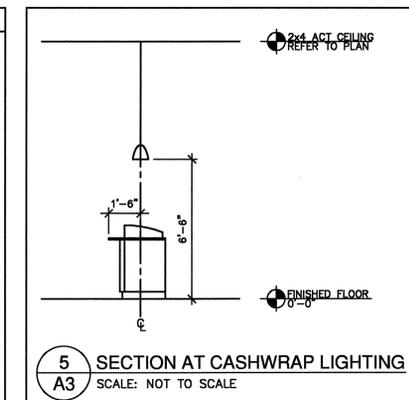


5 SECTION AT CASHWRAP LIGHTING
A3 SCALE: NOT TO SCALE

Famous Footwear
A MEMBER OF BROWN SHOE, INC.
7010 Mineral Point Road
Madison, Wisconsin 53717-1701
608/829-3668 Fax 608/827-3353

Patrick C. Brockman A.I.A.
3823 Creekside Lane
Holmen WI. 54636
608-785-2760 FAX: 608-785-2750

Famous Footwear
STORE # 2074
KENDALL VILLAGE
8651 SW 124TH AVENUE
MIAMI, FL 33183

DRAWN BY: J.L.W.
CHECKED BY: A.J.K.
DATE: 9/2/04
PROTOTYPE: 021604
PROJECT NO: 840.122
REFLECTED CLG. PLAN
A3

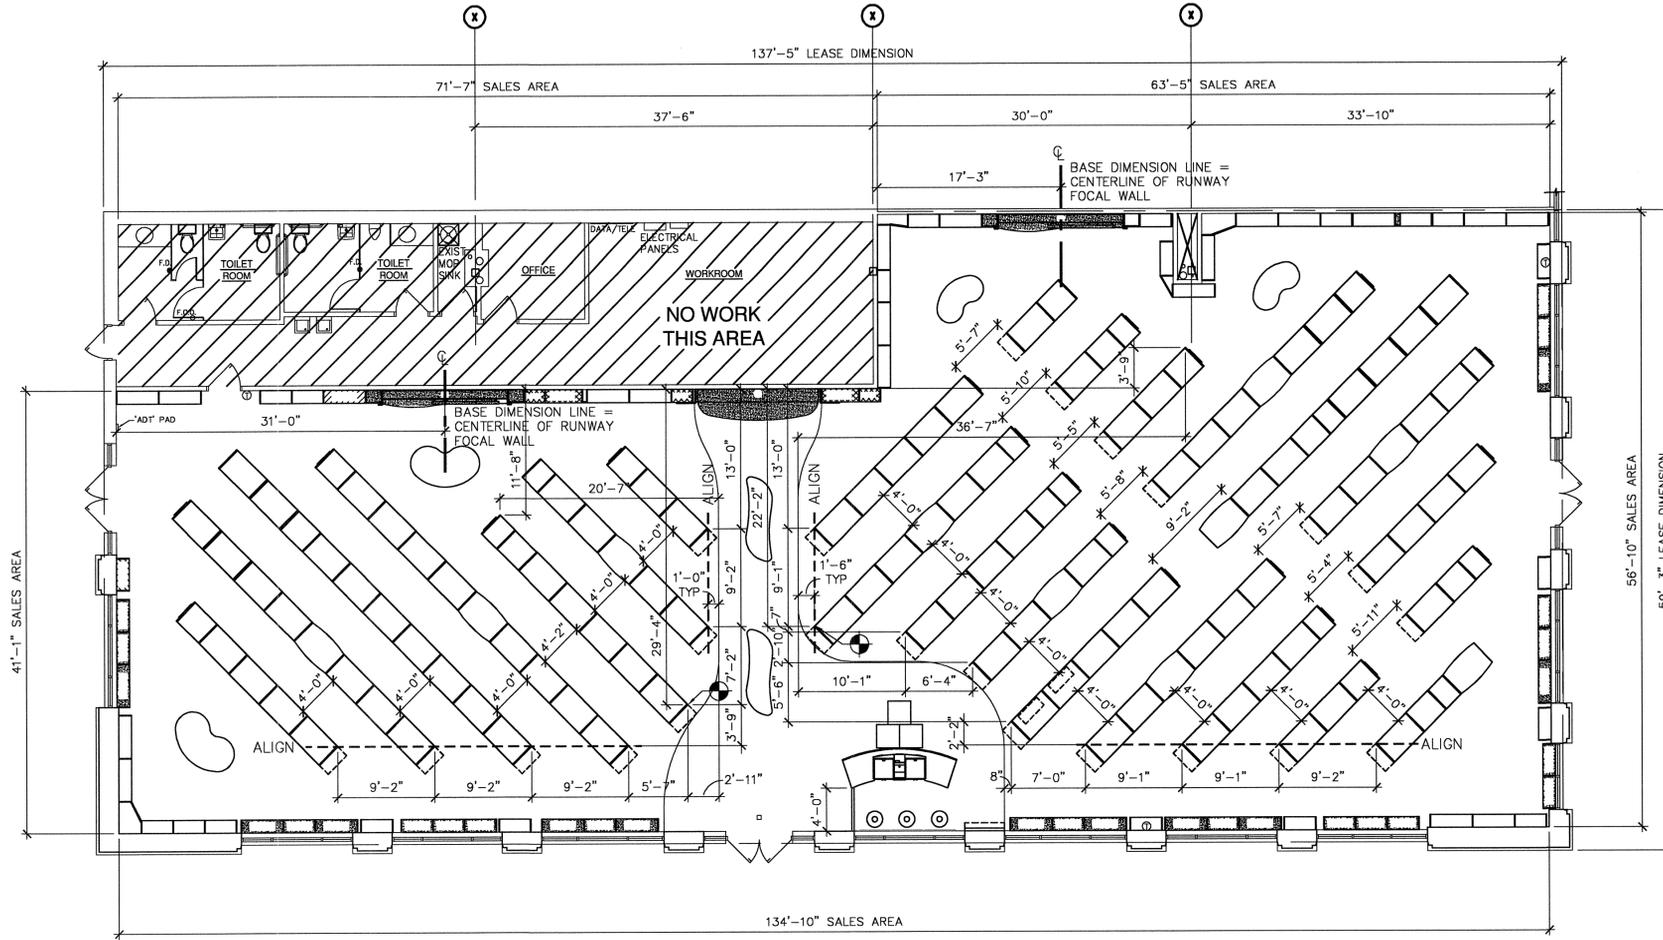

1 FIXTURE DIMENSION PLAN
A4.1 SCALE: 1/8" = 1'-0"

- GENERAL NOTES**
1. START FIXTURE INSTALLATION AT BIN RUNS WHICH ARE DESIGNATED BY THE SYMBOL.
 2. G.C./FIXTURE INSTALLATION CREW SHALL VERIFY EXISTING SALES FLOOR DIMENSIONS, INCLUDING: WIDTH AND DEPTH OF SALES FLOOR, ENTRY LOCATION, COLUMN SIZE AND LOCATION AND LOCATION OF THE DRIVE AISLE. REPORT DISCREPANCIES TO FAMOUS FOOTWEAR CONSTRUCTION MANAGER. NO EXCEPTIONS.
 3. MAINTAIN MINIMUM 12" OFFSET FROM THE DRIVE AISLE TRANSITION STRIP TO THE CORNER OF THE FLOOR BIN ROWS.
 4. INSTALL FLOOR FIXTURE ROWS WHICH INCORPORATE A COLUMN FIRST.
 5. MAINTAIN A MINIMUM 5'-0" AISLE SPACING BETWEEN THE STOREFRONT GLASS AND FLOOR FIXTURE ROWS.

Famous Footwear
 A MEMBER OF BROWN SHOE, INC.
 7010 Mineral Point Road
 Madison, Wisconsin 53717-1701
 608/829-3668 Fax 608/827-3353


Patrick C. Brockman AIA
 3823 Creekside Lane
 Holmen, WI. 54636
 608-785-2760 FAX: 608-785-2750

OPERATIONAL PLANNING, IN THESE DRAWINGS AND SPECIFICATIONS ARE SUBJECT TO THE APPROVAL AND SIGNATURE OF THE ARCHITECT. THESE DRAWINGS AND SPECIFICATIONS ARE NOT TO BE USED FOR ANY OTHER PROJECTS WITHOUT THE WRITTEN CONSENT OF THE ARCHITECT. THE ARCHITECT SHALL BE RESPONSIBLE FOR THE ACCURACY OF THE INFORMATION PROVIDED IN THESE DRAWINGS AND SPECIFICATIONS. 

Famous Footwear
 STORE # 2074
 KENDALL VILLAGE
 8651 SW 124TH AVENUE
 MIAMI, FL 33183

DRAWN BY: J.L.W.
 CHECKED BY: A.J.K.
 DATE: 9/2/04
 PROTOTYPE: 021604
 PROJECT NO: 840.122
 FIXTURE DIM. PLAN



A4.1

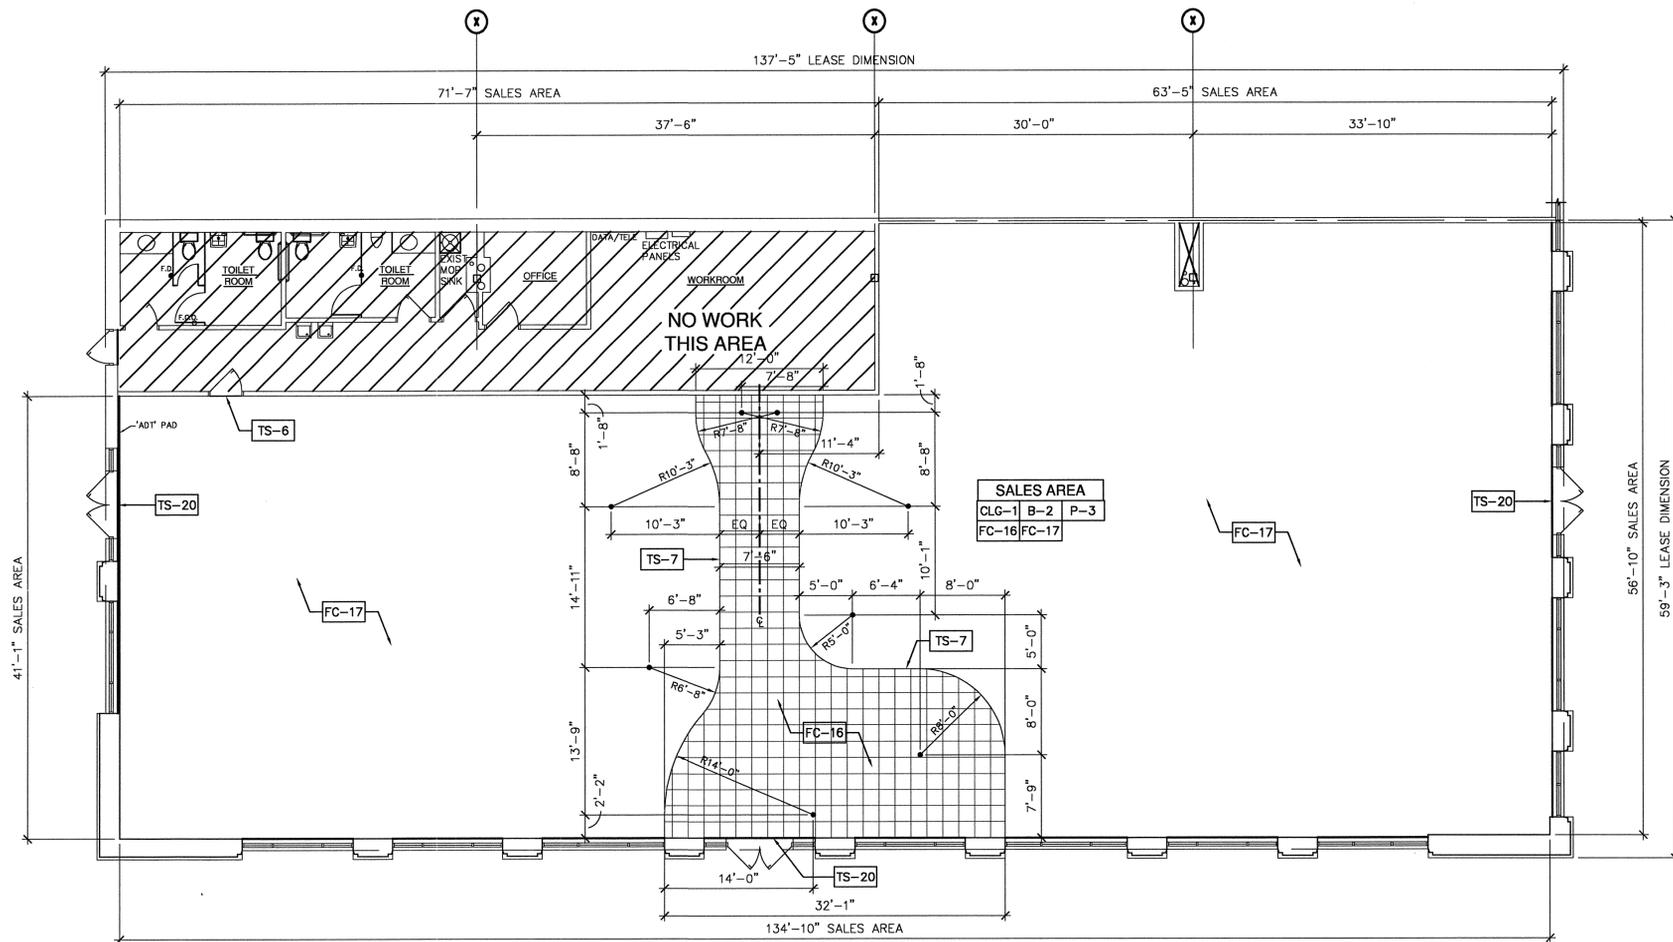

1 FINISH PLAN
A5 SCALE: 1/8" = 1'-0"

FINISH SCHEDULE	
FLOOR COVERING	
FC-16	CERAMIC/PORCELAIN TILE AZTECA CERAMICA STYLE: MADRID 18"x18", COLOR: ARENA. GROUT: 1/4" JOINT. CUSTOM BUILDING PRODUCTS. COLOR: HAYSTACK #380. PHONE NUMBER: 800-272-8786.
FC-17	CARPET: FAMOUS 121 BY MASLAND. CARPET INSTALLATION SHALL BE DIRECT GLUE DOWN UTILIZING MASLAND #2750 ADHESIVE (NO SUBSTITUTIONS). ALL SEAMS SHALL BE SEALED UTILIZING MASLAND #1810 SEAM SEALER (NO SUBSTITUTIONS). INSTALLATION SHALL BE PER C.R.I. MANUAL #104-1996.
PAINT	
P-3	PAINT: (1) PRIMER COAT OF BENJAMIN MOORE & CO. SUPER SPEC LATEX ENAMEL UNDERCOATER & PRIMER SEALER 253 AND (2) COATS OF BENJAMIN MOORE & CO. #48 HIDDEN VALLEY, 1134 EGG SHELL FINISH. SEE GENERAL NOTES THIS SHEET FOR ADDITIONAL INFORMATION.
BASE	
B-2	4" RUBBER BASE: JOHNSONITE - STRAIGHT BASE, COLOR #45 SANDALWOOD.
TRANSITION	
TS-6	CARPET TO VCT OR SOLID VINYL TILE RUBBER ADAPTER STRIP: BY JOHNSONITE #CTA-45-H, (SANDALWOOD). USE JOHNSONITE 945 NONFLAMMABLE CONTACT ADHESIVE. SEE DETAIL 4/A5
TS-7	CARPET TO CERAMIC TILE RUBBER ADAPTER STRIP: BY JOHNSONITE #CCA-45, (SANDALWOOD). USE JOHNSONITE 945 NONFLAMMABLE CONTACT ADHESIVE. SEE 3/A5. FLOORING CONTRACTOR TO BEND AND PERFORATE AS NECESSARY TO ACHIEVE A SMOOTH RADIUS AT CURVED AREAS. TRANSITION BUCKLING WILL NOT BE AN ACCEPTABLE FINISHED INSTALLATION.
TS-20	TILE TRANSITION STRIP TO THRESHOLDS: GENOTEK CODE 730 ADJUSTABLE ZEE TRIM WITH CLEAR SATIN ANODIZED ALUMINUM FINISH. TRANSITION IS A "TAP DOWN" TYPE FOR USE WHERE EXISTING THRESHOLDS ARE FLUSH TO 1/4" BELOW TILE HEIGHT. REFER TO DETAIL THIS SHEET FOR ADDITIONAL INFORMATION. SEE DETAIL 2/A5.
CEILING	
CLG-1	LAY-IN CEILING: EXISTING TO REMAIN - REPLACE DAMAGED OR STAINED LAY-IN ACOUSTIC CEILING TILES AND SUSPENDED CEILING GRID WITH NEW TO MATCH EXISTING.

- INTERIOR FINISH GENERAL NOTES**
- REPLACE ALL DAMAGED CORNER GUARDS.
 - PAINT ALL DOORS TO MATCH ADJACENT WALLS.
 - PAINT ALL WALL SURFACES FROM CLG TO FLOOR BASE WHICH ARE NOT COVERED BY A WALL FIXTURE. PAINT WALL SURFACES ABOVE WALL FIXTURES FROM CEILING TO TOP OF FIXTURE. REFER TO SHEET A4 FOR WALL FIXTURE LOCATIONS.
 - PAINT ALL COLUMNS TO MATCH ADJACENT WALLS.
 - ALL EXPOSED WALL RECEPTACLES AND COVER PLATES IN THE SALES AREA SHALL BE BROWN.
 - ALL RECEPTACLES AT COLUMNS SHALL BE WHITE WITH STAINLESS STEEL COVER PLATES.
 - THE CENTERLINE OF THE TILE "DRIVE AISLE" SHALL BE EQUAL TO THE CENTERLINE OF THE TARGET CUSTOMER DISPLAY WALL, NO EXCEPTIONS. REPORT ANY DISCREPANCIES TO THE FAMOUS FOOTWEAR CONSTRUCTION MANAGER.
 - TILE "DRIVE AISLE" SHALL BE COMPRISED OF FULL TILES ONLY - NO EXCEPTIONS.
 - REPLACE ALL DAMAGED TRANSITION STRIPS.
 - ~~REPAIR ALL DAMAGED CARPET - SEAMS, RIPS, TEARS, ETC. WHEN CARPET IS TO REMAIN.~~
 - REMOVE EXISTING CERAMIC TILE THROUGHOUT THE SALES AREA INCLUDING ADHESIVES, GROUT, TRANSITIONS, ETC. DOWN TO CONCRETE SLAB. PREPARE FLOOR SLAB TO MEET NEW CERAMIC TILE MANUFACTURER'S RECOMMENDATIONS.

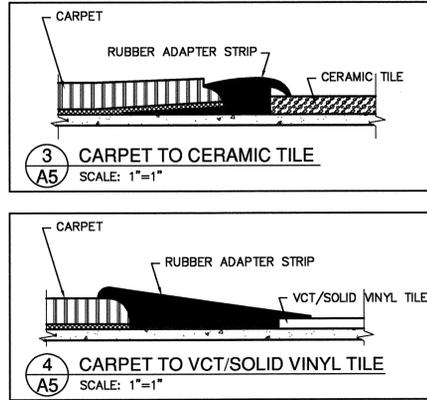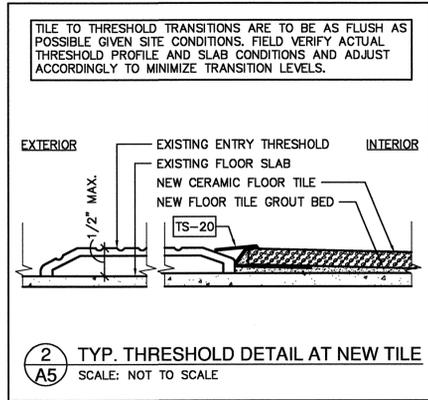

Famous Footwear
STORE # 2074
KENDALL VILLAGE
8651 SW 124TH AVENUE
MIAMI, FL 33183


DRAWN BY: J.L.W.
CHECKED BY: A.J.K.
DATE: 9/2/04
PROTOTYPE 021604
PROJECT NO: 840.122

FINISH PLAN
A5

Patrick C. Brockman AIA
3823 Creekside Lane
Holmen, WI. 54636
608-785-2760 FAX: 608-785-2750

CONTRACTOR SHALL VERIFY ALL DIMENSIONS AND CONDITIONS OF EXISTING WORK PRIOR TO COMMENCEMENT OF WORK. THE CONTRACTOR SHALL BE RESPONSIBLE FOR OBTAINING ALL NECESSARY PERMITS AND APPROVALS. THE CONTRACTOR SHALL BE RESPONSIBLE FOR PROTECTING ALL EXISTING UTILITIES AND STRUCTURES. THE CONTRACTOR SHALL BE RESPONSIBLE FOR MAINTAINING ACCESS TO ALL ADJACENT PROPERTIES AND PUBLIC AREAS. THE CONTRACTOR SHALL BE RESPONSIBLE FOR OBTAINING ALL NECESSARY APPROVALS FROM THE LOCAL AUTHORITY. 

Famous Footwear
A MEMBER OF BROWN SHOE, INC.
7010 Mineral Point Road
Madison, Wisconsin 53717-1701
608/829-3668 Fax 608/827-3353

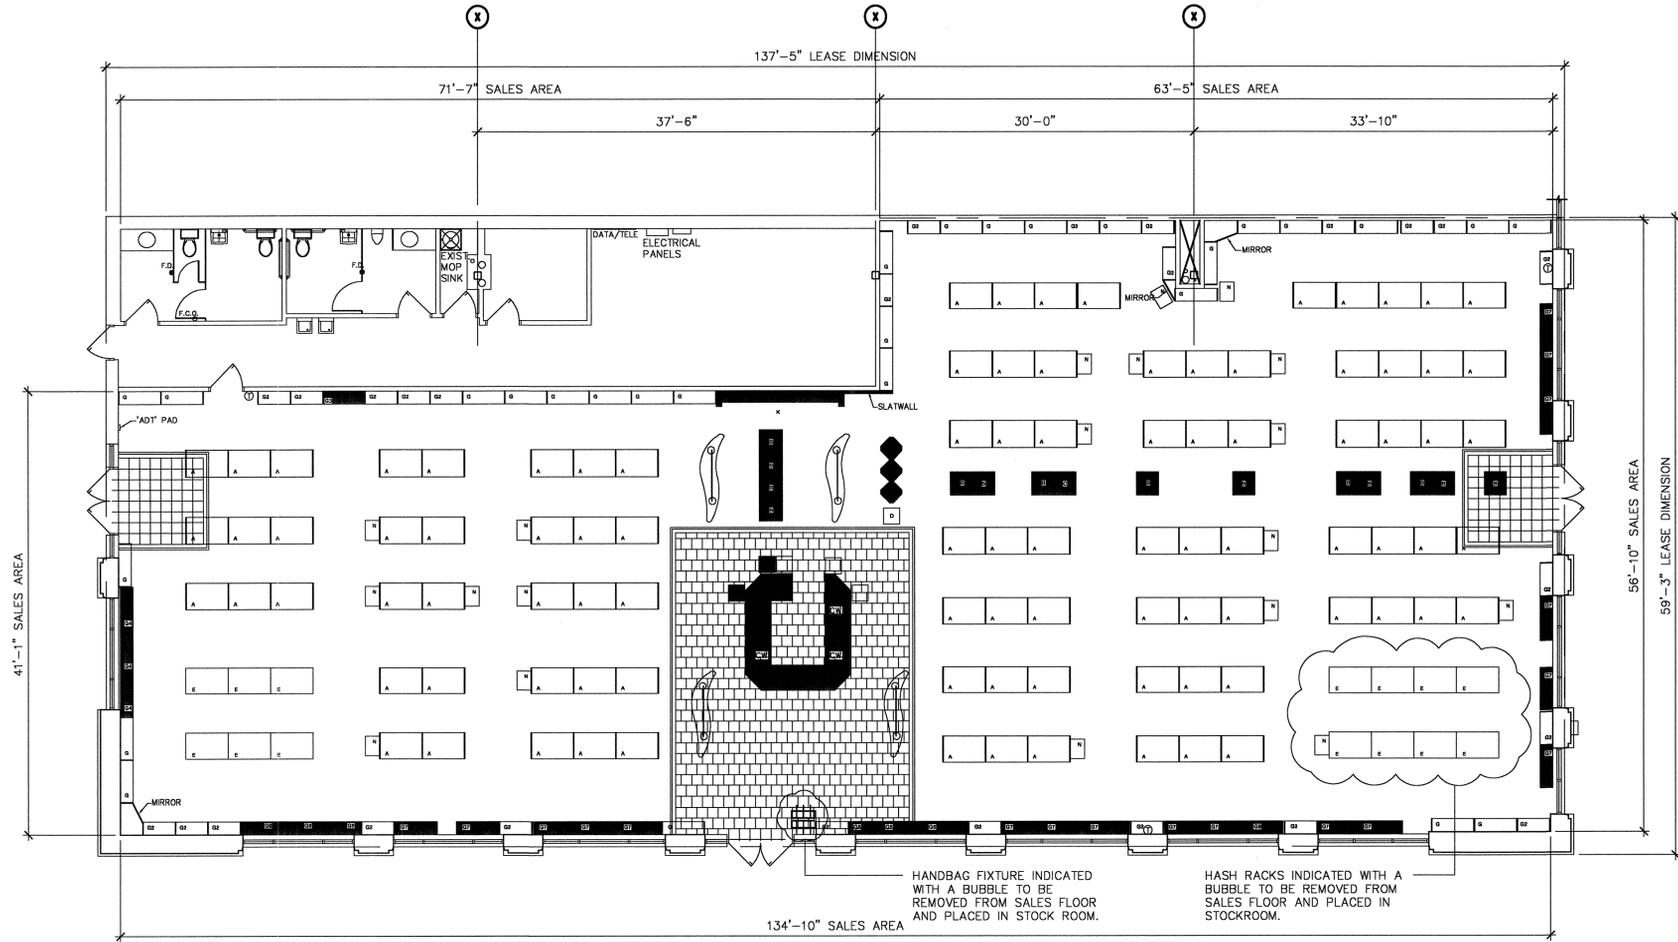

FIXTURE LIST

47.75 X 29.5 W X 54 H. DOUBLE-SIDED, 3-SHELF (PONGEE) TOTAL = 95	FEATURE WALL - SLATWALL TO 108 H. (MIRROR BELOW) TOTAL = 1	36 X 14.5 X 36 H. P-LAM WALL UNIT (BLACK TRIM) W/ EXPOSED PARTICLE BOARD TOTAL = 1	MUSHROOM BENCH (BEIGE) TOTAL = 26 (GOOD CONDITION)
26 X 25 X 34 H. 4-SIDED, 2-SHELF (PONGEE) TOTAL = 15 (1 NOT USED)	47.75 X 14.5 X 29.25 H. P-LAM WALL UNIT (BLACK TRIM) W/ EXPOSED PARTICLE BOARD TOTAL = 3	36.75 X 14.5 X 32 H. P-LAM WALL UNIT (BLACK TRIM) W/ EXPOSED PARTICLE BOARD TOTAL = 1	ACCESSORY DISPLAY TOTAL = 2
26 X 25 X 49.5 H. 4-SIDED, 2-SHELF (PONGEE) TOTAL = 1	49 X 14.5 X 36 H. P-LAM WALL UNIT (BLACK TRIM) W/ EXPOSED PARTICLE BOARD TOTAL = 4	FEATURE WALL - SLATWALL (RED) TO 108 H. MIRROR BELOW TOTAL = 1	PURSE/BAG DISPLAY TOTAL = 1
47.75 X 14.5 X 96 H. P-LAM WALL UNIT (BLACK) TOTAL = 28	38.25 X 14.5 X 36 H. P-LAM WALL UNIT (BLACK TRIM) W/ EXPOSED PARTICLE BOARD TOTAL = 1	48 X 29.5 X 64.75 H. DOUBLE-SIDED, 7-SHELF TOTAL = 14	CUSTOM CABINET (PONGE) TOTAL = 6
36.75 X 14.5 X 96 H. P-LAM WALL UNIT (BLACK) TOTAL = 26	47.75 X 14.5 X 32 H. P-LAM WALL UNIT (BLACK TRIM) W/ EXPOSED PARTICLE BOARD TOTAL = 17	18 X 18 WIRE BIN TOTAL = 5	18 X 18 X 56 H. SLATWALL DISPLAY FIXTURE TOTAL = 1

1 FIXTURE DEMO PLAN
EX SCALE: 1/8" = 1'-0"

GENERAL NOTES

- ITEMS SHOWN WITH A HATCH FILL IDENTIFY FIXTURES WHICH ARE TO BE REMOVED OR RELOCATED OFF SITE. CONFIRM METHOD OF DISPOSAL OR RELOCATION WITH THE FAMOUS FOOTWEAR CONSTRUCTION MANAGER.
- EXISTING CASHWRAP TO BE REMOVED AND DISCARDED.

Famous Footwear
A MEMBER OF BROWN SHOE, INC.
7010 Mineral Point Road
Madison, Wisconsin 53717-1701
608/829-3668 Fax 608/827-3353

Patrick C. Brockman AIA
3823 Creekside Lane
Holmen, WI 54636
608-785-2760 FAX: 608-785-2750

CONTRACTOR SHALL BE RESPONSIBLE FOR OBTAINING ALL NECESSARY PERMITS AND APPROVALS FROM THE LOCAL, STATE AND FEDERAL AUTHORITIES. THE CONTRACTOR SHALL BE RESPONSIBLE FOR OBTAINING ALL NECESSARY PERMITS AND APPROVALS FROM THE LOCAL, STATE AND FEDERAL AUTHORITIES. THE CONTRACTOR SHALL BE RESPONSIBLE FOR OBTAINING ALL NECESSARY PERMITS AND APPROVALS FROM THE LOCAL, STATE AND FEDERAL AUTHORITIES.

Famous Footwear
STORE # 2074
KENDALL VILLAGE
8651 SW 124TH AVENUE
MIAMI, FL 33183

DRAWN BY: J.L.W.
CHECKED BY: A.J.K.
DATE: 9/2/04
PROTOTYPE: 021604
PROJECT NO: 840.122
EXISTING FIXT. PLAN

EX

KENDALL VILLAGE
MIAMI, FL 33183