

14890 33 Mile Road

Romeo, MI

Units A-C

- 3,000 - 12,000 Sq. Ft. Available
- Main Road Frontage
- Newly Constructed Multi-Tenant Building
- Located just off the M-53 Exchange & 33 Mile Road
- Clear Span Facility
- Ample Parking

INDUSTRIAL BUILDING FOR LEASE



3,000 - 12,000 SF of Factory



Office-to-Suit



(4) 12'x14' Grade Level Doors

FOR MORE INFORMATION:

Joe DePonio III, SIOR
Senior Vice President
248.637.3513
jdeponio@LMCap.com

248.637.9700 | LMCap.com

Information contained herein was obtained from sources deemed to be reliable but is not guaranteed. Subjects to prior sales, changes of price or withdrawal.



L. MASON CAPITANI
CORFAC INTERNATIONAL

14890 33 Mile Road | Units A-C

Romeo, MI



L. MASON CAPITANI
CORFAC INTERNATIONAL

Industrial Property Details:

Details:

Total SF:	12,000 SF
Available SF:	12,000 SF
Office SF:	To Suit
Factory SF:	3,000-12,000 SF
Zoning:	Industrial
Expandable:	Yes
Intersection:	33 Mile & Powell
X-Way Distance:	1 Mile to M-53
Parking:	Ample
Year Built:	2025
Occupancy:	30 Days

Interior:

Ceiling Height:	17'
Bay Size:	60'
Restrooms:	4
Power Details:	200 Amps 3-Phase
Lighting:	LED
Grade Door:	(4) 12'x14'
Heating:	Gas Forced Air
A/C:	Office
Notes:	Brand new multi-tenant industrial building. Located just off M-53 and 33 Mile Road. Main road frontage. Energy efficient.

Economic

Lease/SF:	\$12.50
Lease Terms:	Gross

248.637.9700 | LMCap.com


Information contained herein was obtained from sources deemed to be reliable but is not guaranteed. Subjects to prior sales, changes of price or withdrawal.

Romeo, MI



L. MASON CAPITANI
CORFAC INTERNATIONAL

Site Plan:

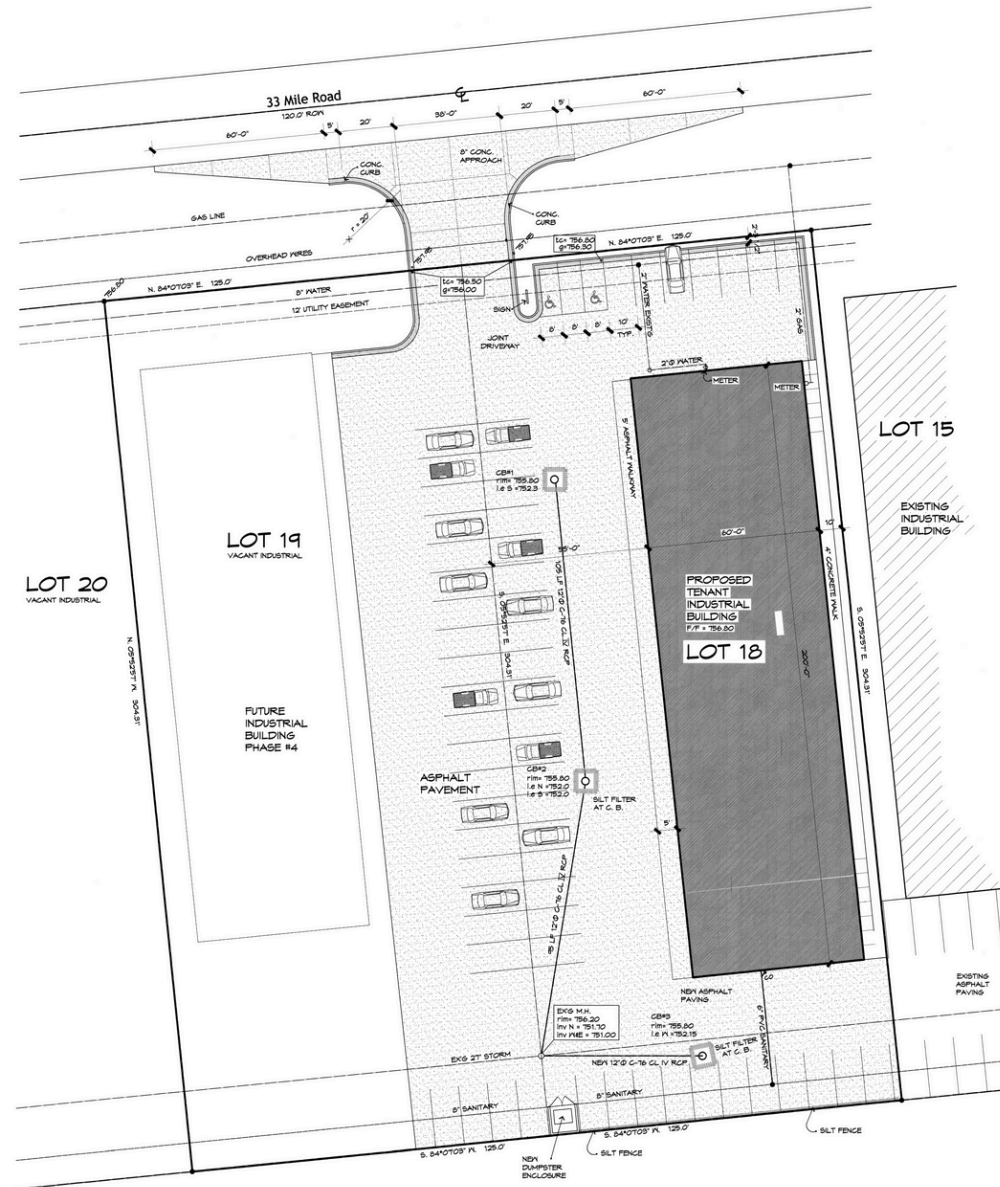

248.637.9700 | LMCap.com


14890 33 Mile Road | Units A-C

Romeo, MI



L. MASON CAPITANI
CORFAC INTERNATIONAL

Floor Plan:

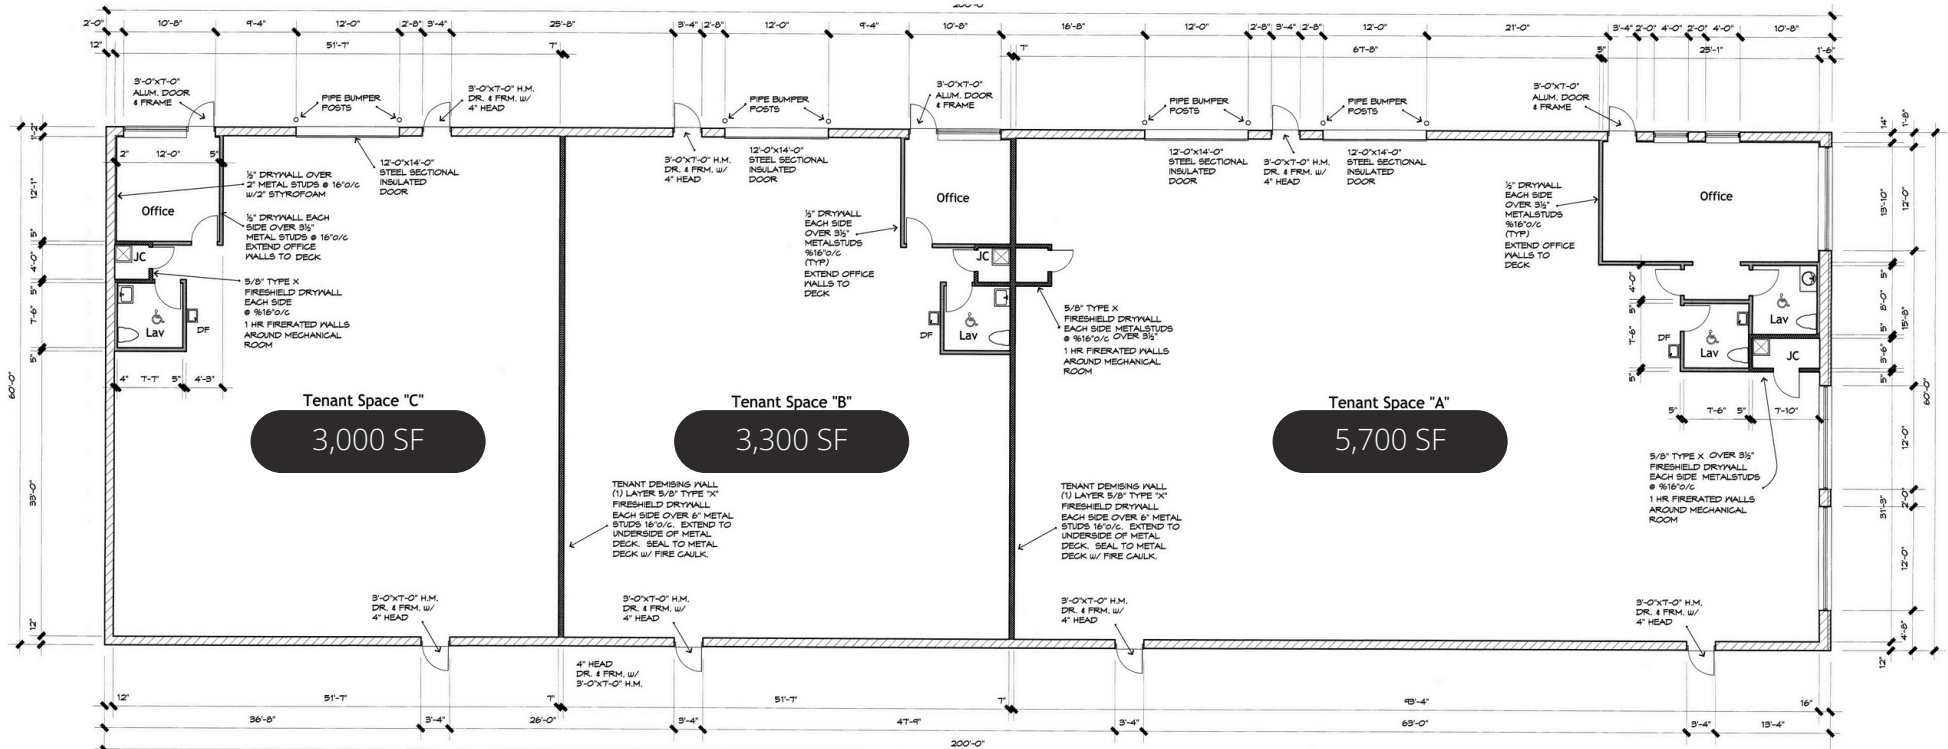

Suite Number	Square Footage
Unit A	5,700 SF
Unit B	3,300 SF
Unit C	3,000 SF

248.637.9700 | LMCap.com

Information contained herein was obtained from sources deemed to be reliable but is not guaranteed. Subjects to prior sales, changes of price or withdrawal.


14890 33 Mile Road | Units A-C

Romeo, MI




L. MASON CAPITANI
CORFAC INTERNATIONAL


Elevation Plans:

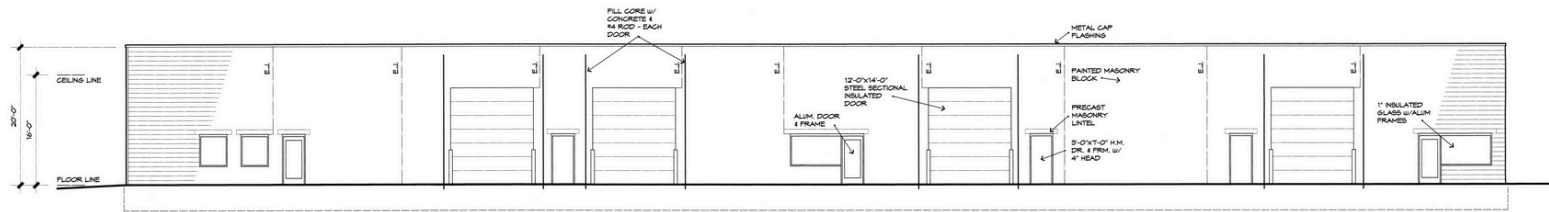


West Elevation
Scale: 1/8" = 1'-0"

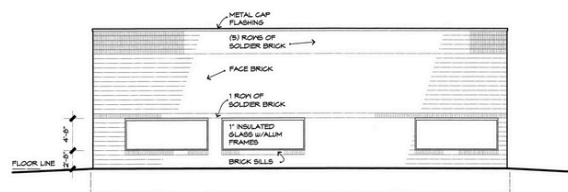

North Elevation
Scale: 1/8" = 1'-0"

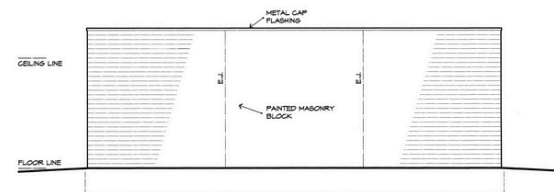

South Elevation
Scale: 1/8" = 1'-0"

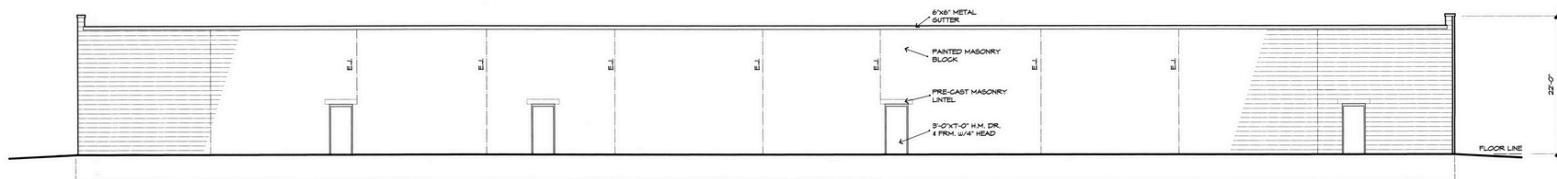

East Elevation
Scale: 1/8" = 1'-0"

248.637.9700 | LMCap.com


Information contained herein was obtained from sources deemed to be reliable but is not guaranteed. Subjects to prior sales, changes of price or withdrawal.

14890 33 Mile Road | Units A-C

Romeo, MI



L. MASON CAPITANI
CORFAC INTERNATIONAL

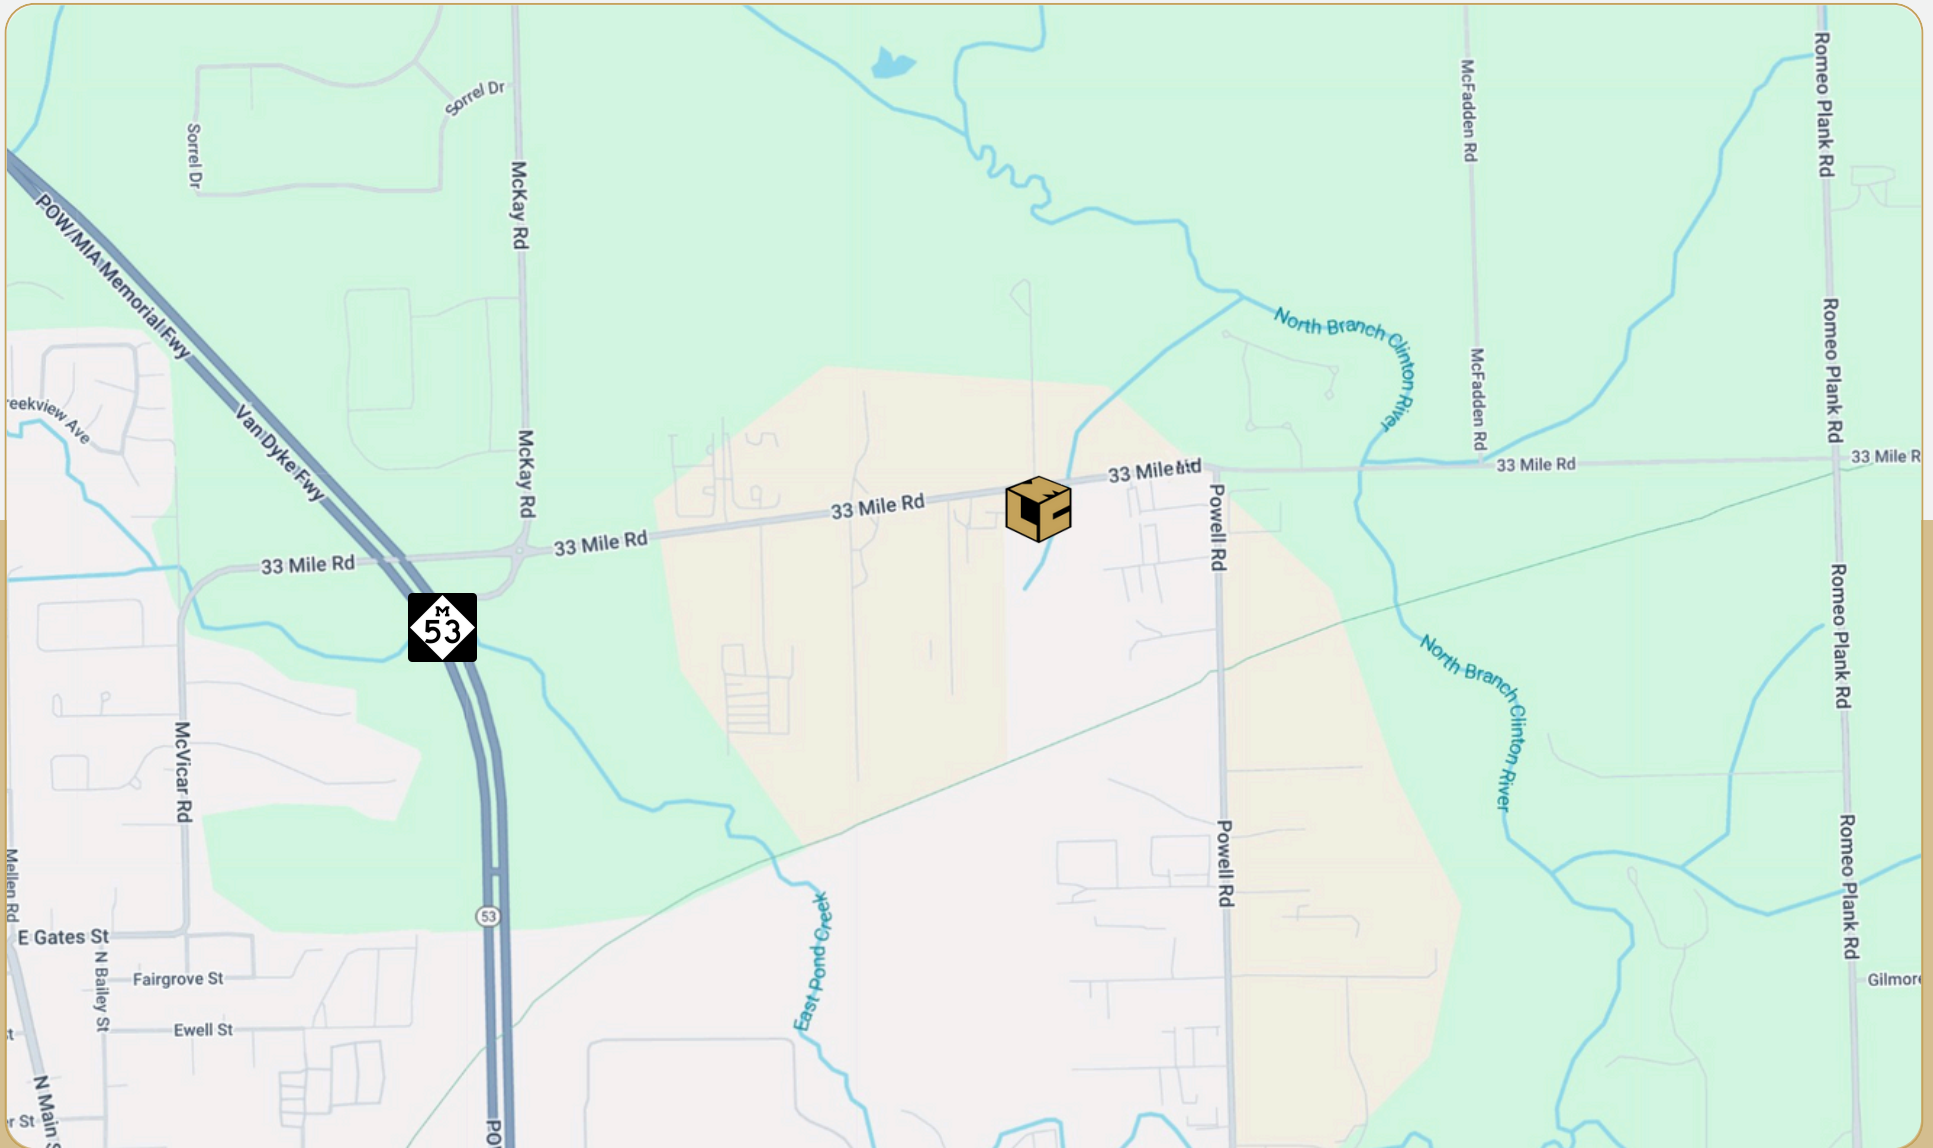

248.637.9700 | LMCap.com

Information contained herein was obtained from sources deemed to be reliable but is not guaranteed. Subjects to prior sales, changes of price or withdrawal.