



EDUCATION / DAYCARE / SCHOOL SPACE

STATEN ISLAND, NY

DONGAN HILLS

17-19 HYLAN BOULEVARD

SIZE

Ground Floor: 4,517 SF
2nd Floor: 7,598 SF
3rd Floor: 3,343 SF + 2,770 SF of
Outdoor Playground

ASKING RENT

Upon Request

POSSESSION

Q3 of 2025

Total: 15,458 SF + 2,770 SF of
Outdoor Playground

STATUS OF PREMISES

Under construction for daycare/
school

FRONTAGE

Over 195 FT on Hylan Blvd

PARKING

6-10 surface parking spots

NEIGHBORS

Cohen Children's Northwell Health, GoHealth Urgent Care, Walgreens, Orangetheory, Citizens, TD Bank, Citibank, NYU Langone Pediatric Urology Associates, Staten Island University Hospital

COMMENTS

- Building under construction for Daycare/School use, in the heart of Dongan Hills, Staten Island
- Surface parking in the rear of the building for roughly 6-10 cars
- Middle income strong family demographics
- Amazing visibility as the building is block-thru between Seaview Ave and Garretson Ave giving over 195 FT of frontage on the busy Hylan Blvd corridor
- Both corners of the building are at signalized traffic lights
- Right next to Staten Island Northwell University Hospital
- Elevatored Building with multiple means of egress
- 17 classrooms, multiple administrative offices and recreational rooms
- Dedicated kitchen located on the 2nd floor
- 2,770 SF of outdoor playground area on the 3rd floor terrace
- Perfect for any education use with capable buildouts available including build-to-suit for tenant needs

CONTACT EXCLUSIVE AGENTS

MICHELLE ABRAMOV

mabramov@ripcony.com

718.663.2652

JACOB ARANBAEV

jaranbaev@ripcony.com

718.704.1453

RIPCO
REAL ESTATE

80-02 Kew Gardens Rd
3rd Floor
Queens, NY 11415
718.663.2650

Please visit us at [ripcony.com](https://www.ripcony.com) for more information

This information has been secured from sources we believe to be reliable, but we make no representations as to the accuracy of the information. References to square footage are approximate. Buyer must verify the information and bears all risk for any inaccuracies.

EXTERIOR PHOTOS




INTERIOR PHOTOS




MARKET AERIAL




AERIAL

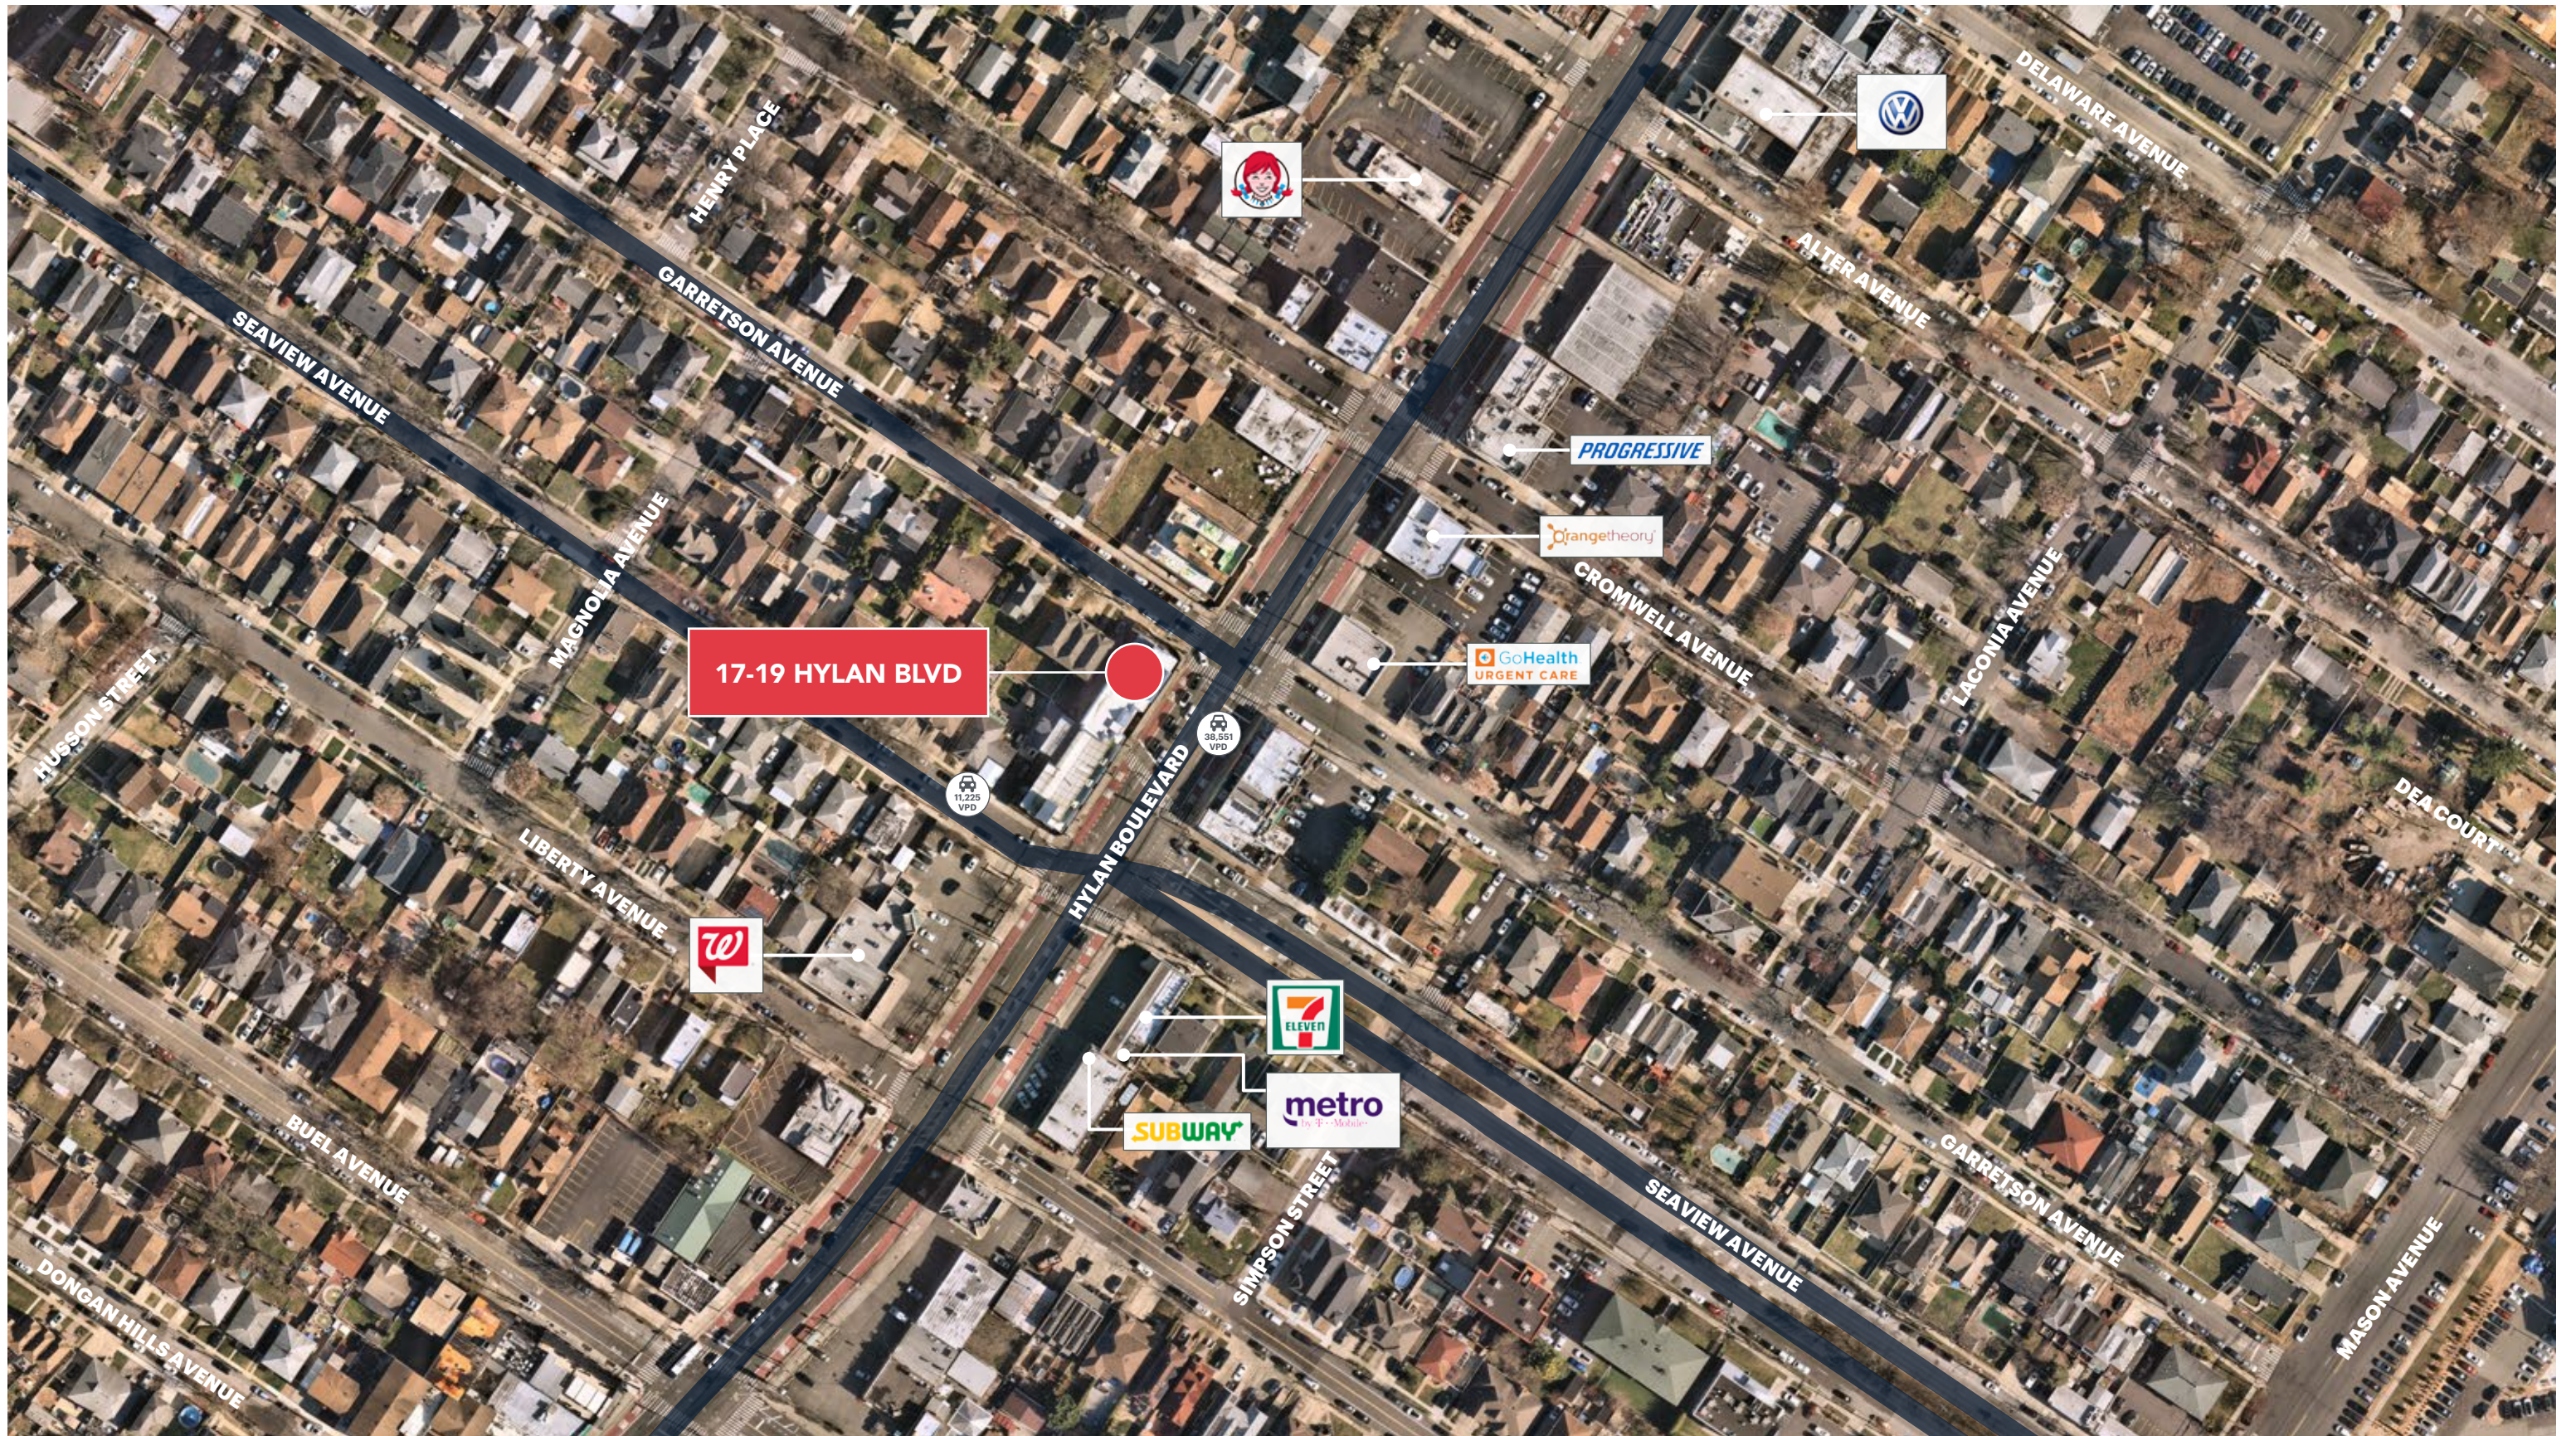

SURVEY + PARKING PLAN

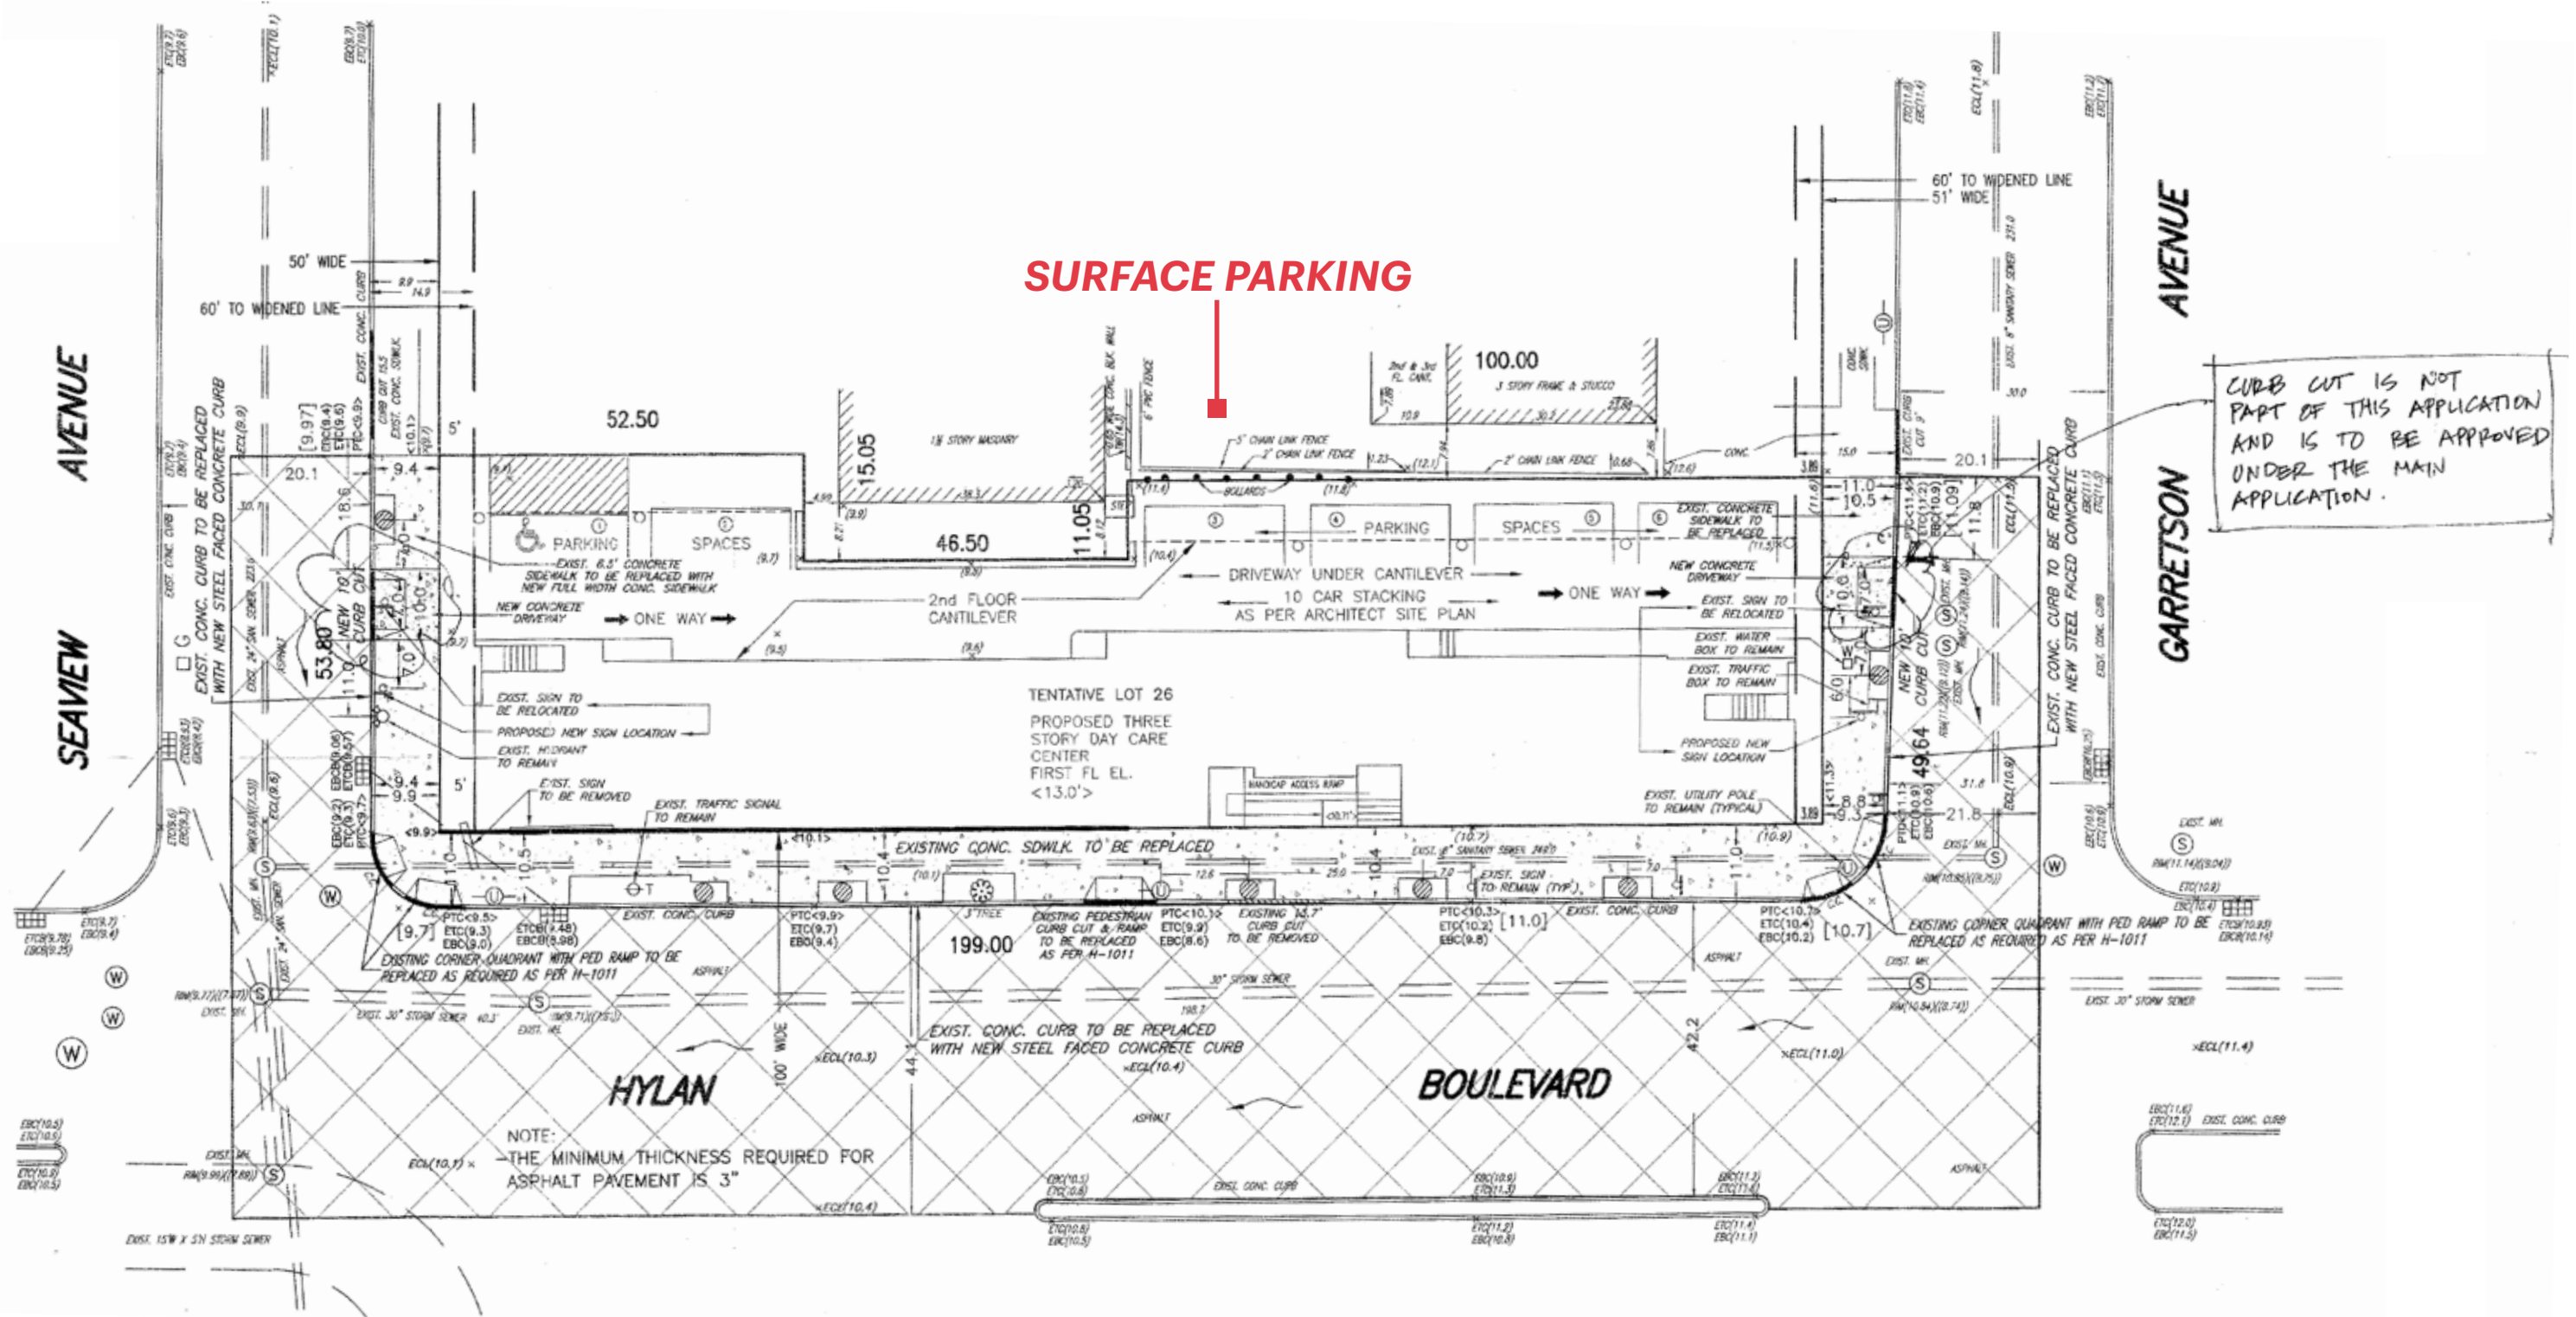


FLOOR PLAN

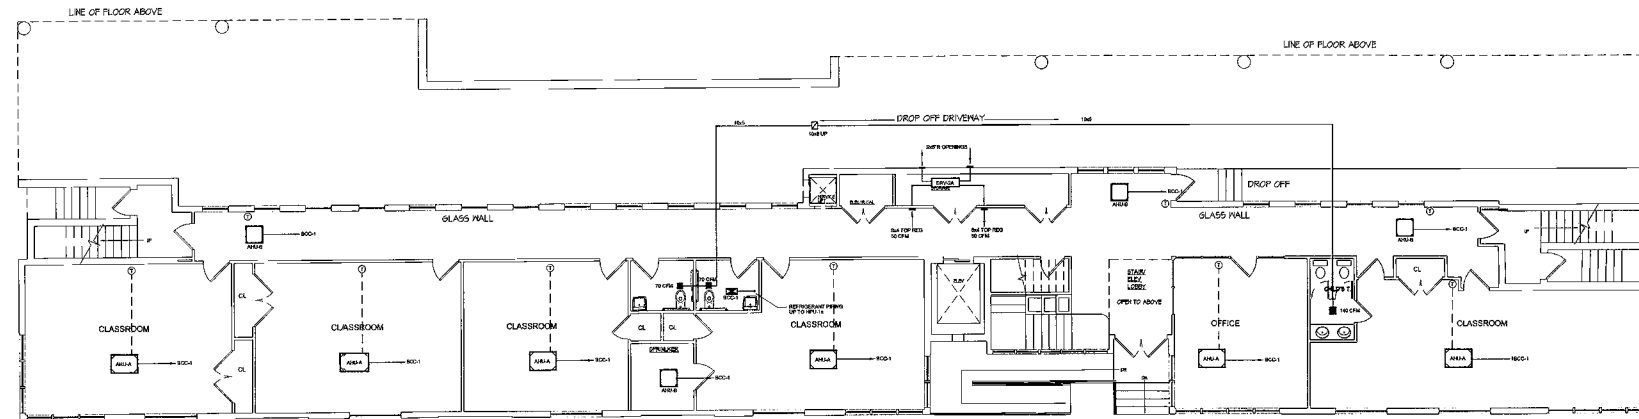

3600 SF

FIRST FLOOR PLAN


SCALE: 1/8"=1'-0"

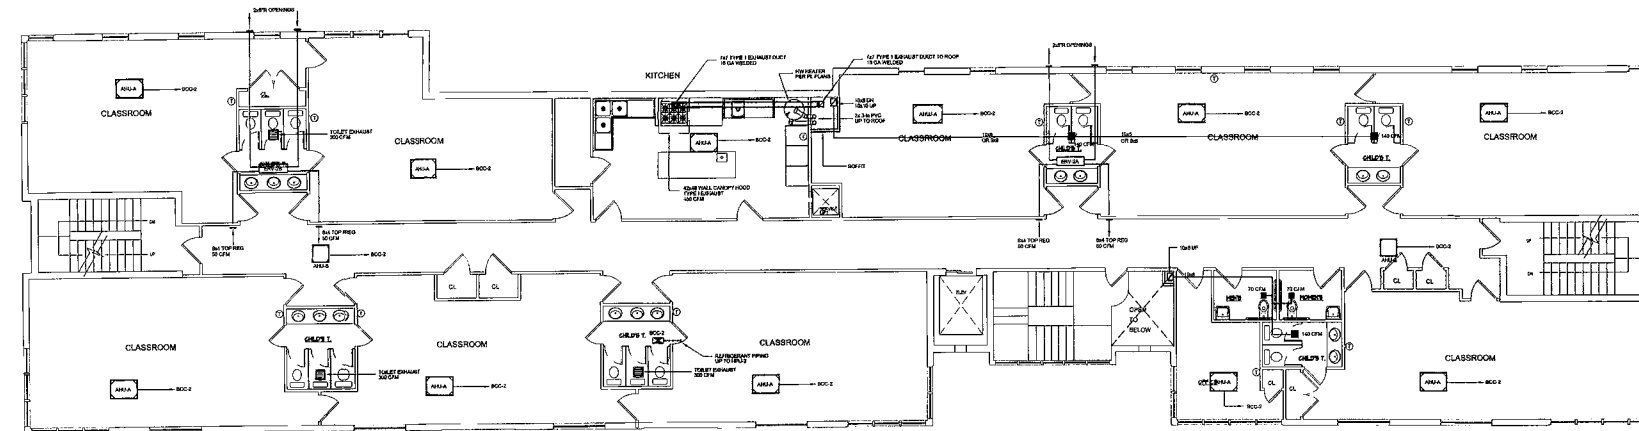

6275 SF

SECOND FLOOR PLAN


SCALE: 1/8"=1'-0"

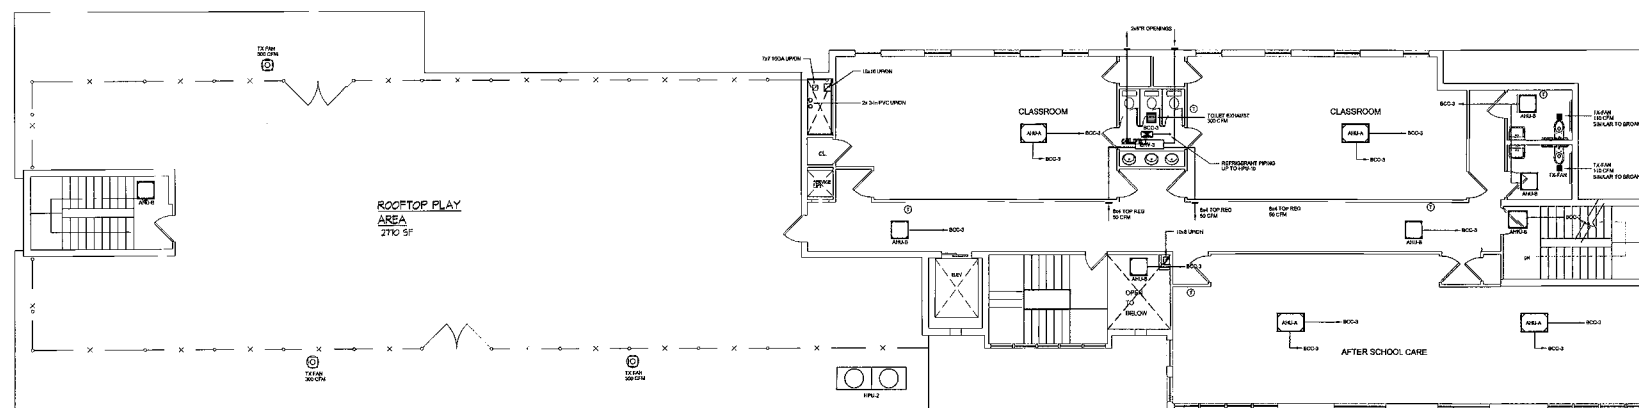

THIRD FLOOR PLAN

SCALE: 1/8"=1'-0"

AREA DEMOGRAPHICS

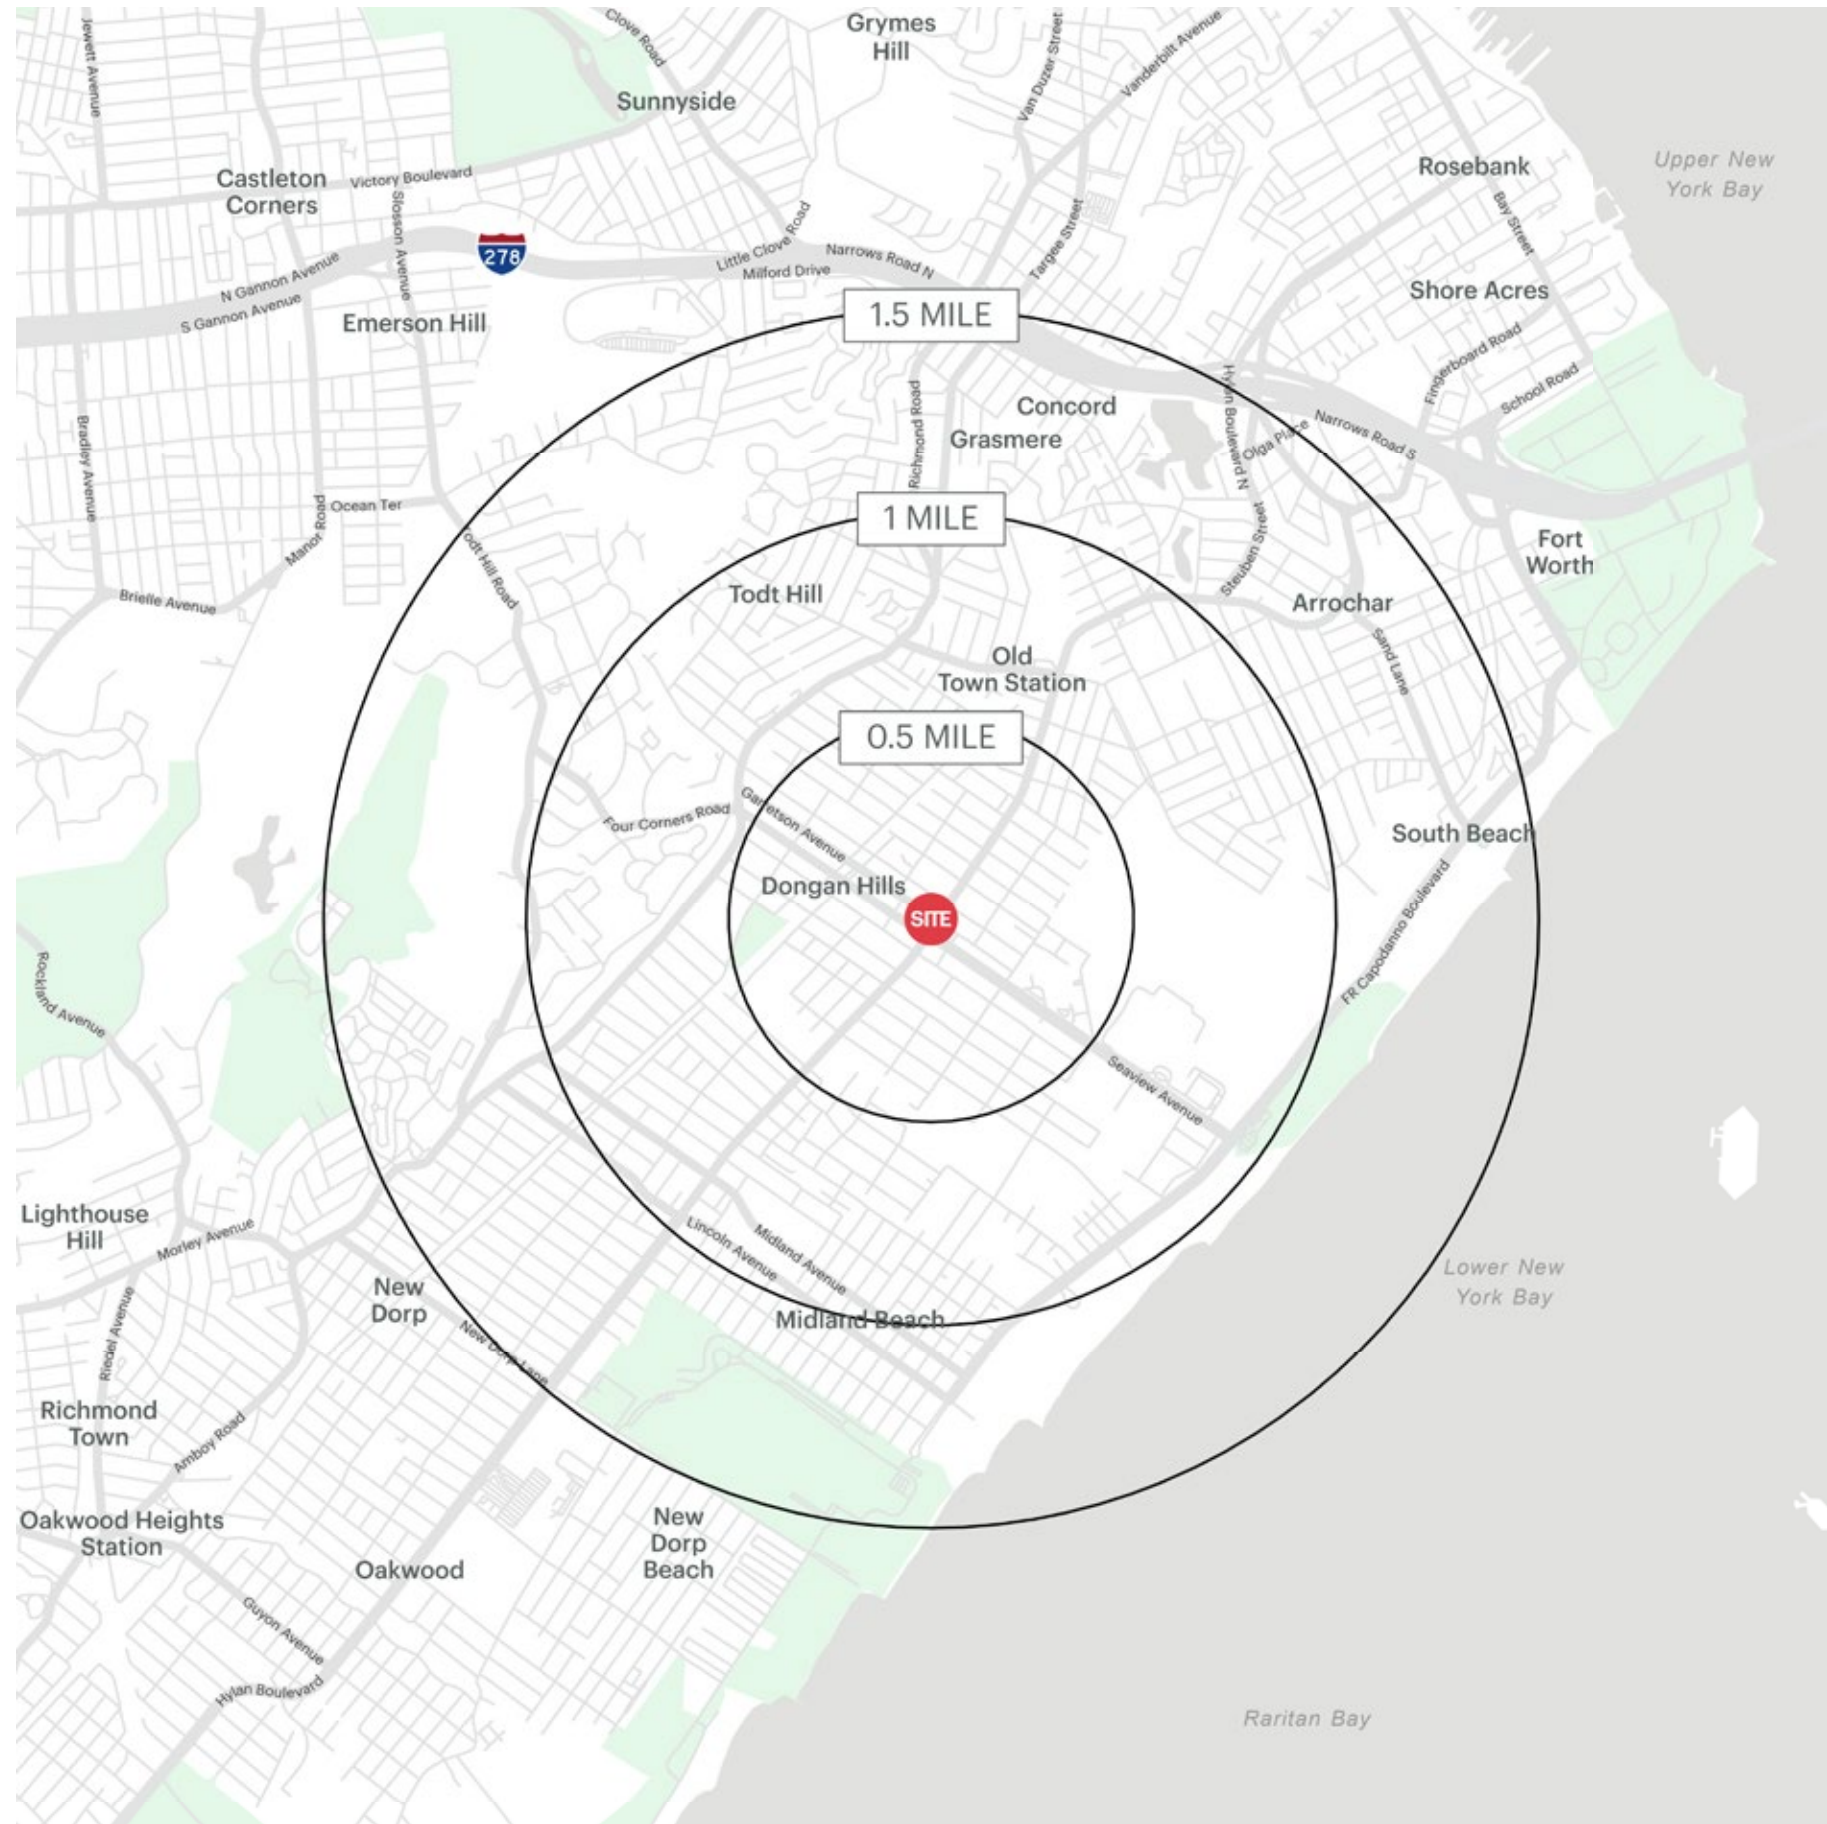

17-19 HYLAN BLVD STATEN ISLAND, NY

.5 MILE RADIUS

POPULATION
10,068
HOUSEHOLDS
3,623
AVERAGE HOUSEHOLD INCOME
\$105,684
MEDIAN HOUSEHOLD INCOME
\$85,583

COLLEGE GRADUATES (BACHELOR'S +)
2,560 - 24.8%
TOTAL BUSINESSES
352
TOTAL EMPLOYEES
3,321
DAYTIME POPULATION (W/ 16 YR +)
8,952

1 MILE RADIUS

POPULATION
35,100
HOUSEHOLDS
12,495
AVERAGE HOUSEHOLD INCOME
\$112,931
MEDIAN HOUSEHOLD INCOME
\$83,370

COLLEGE GRADUATES (BACHELOR'S +)
8,701 - 24.6%
TOTAL BUSINESSES
903
TOTAL EMPLOYEES
15,760
DAYTIME POPULATION (W/ 16 YR +)
35,653

1.5 MILE RADIUS

POPULATION
57,492
HOUSEHOLDS
20,105
AVERAGE HOUSEHOLD INCOME
\$122,498
MEDIAN HOUSEHOLD INCOME
\$86,495

COLLEGE GRADUATES (BACHELOR'S +)
15,165 - 25.0%
TOTAL BUSINESSES
1,525
TOTAL EMPLOYEES
21,357
DAYTIME POPULATION (W/ 16 YR +)
53,957

AREA DEMOGRAPHICS

