


**VAIL VALLEY DESIGN CENTER BUILDING #6**

12,525 SQUARE FEET  
 1 TO 8 POTENTIAL UNITS  
 220' X 60' OVERALL

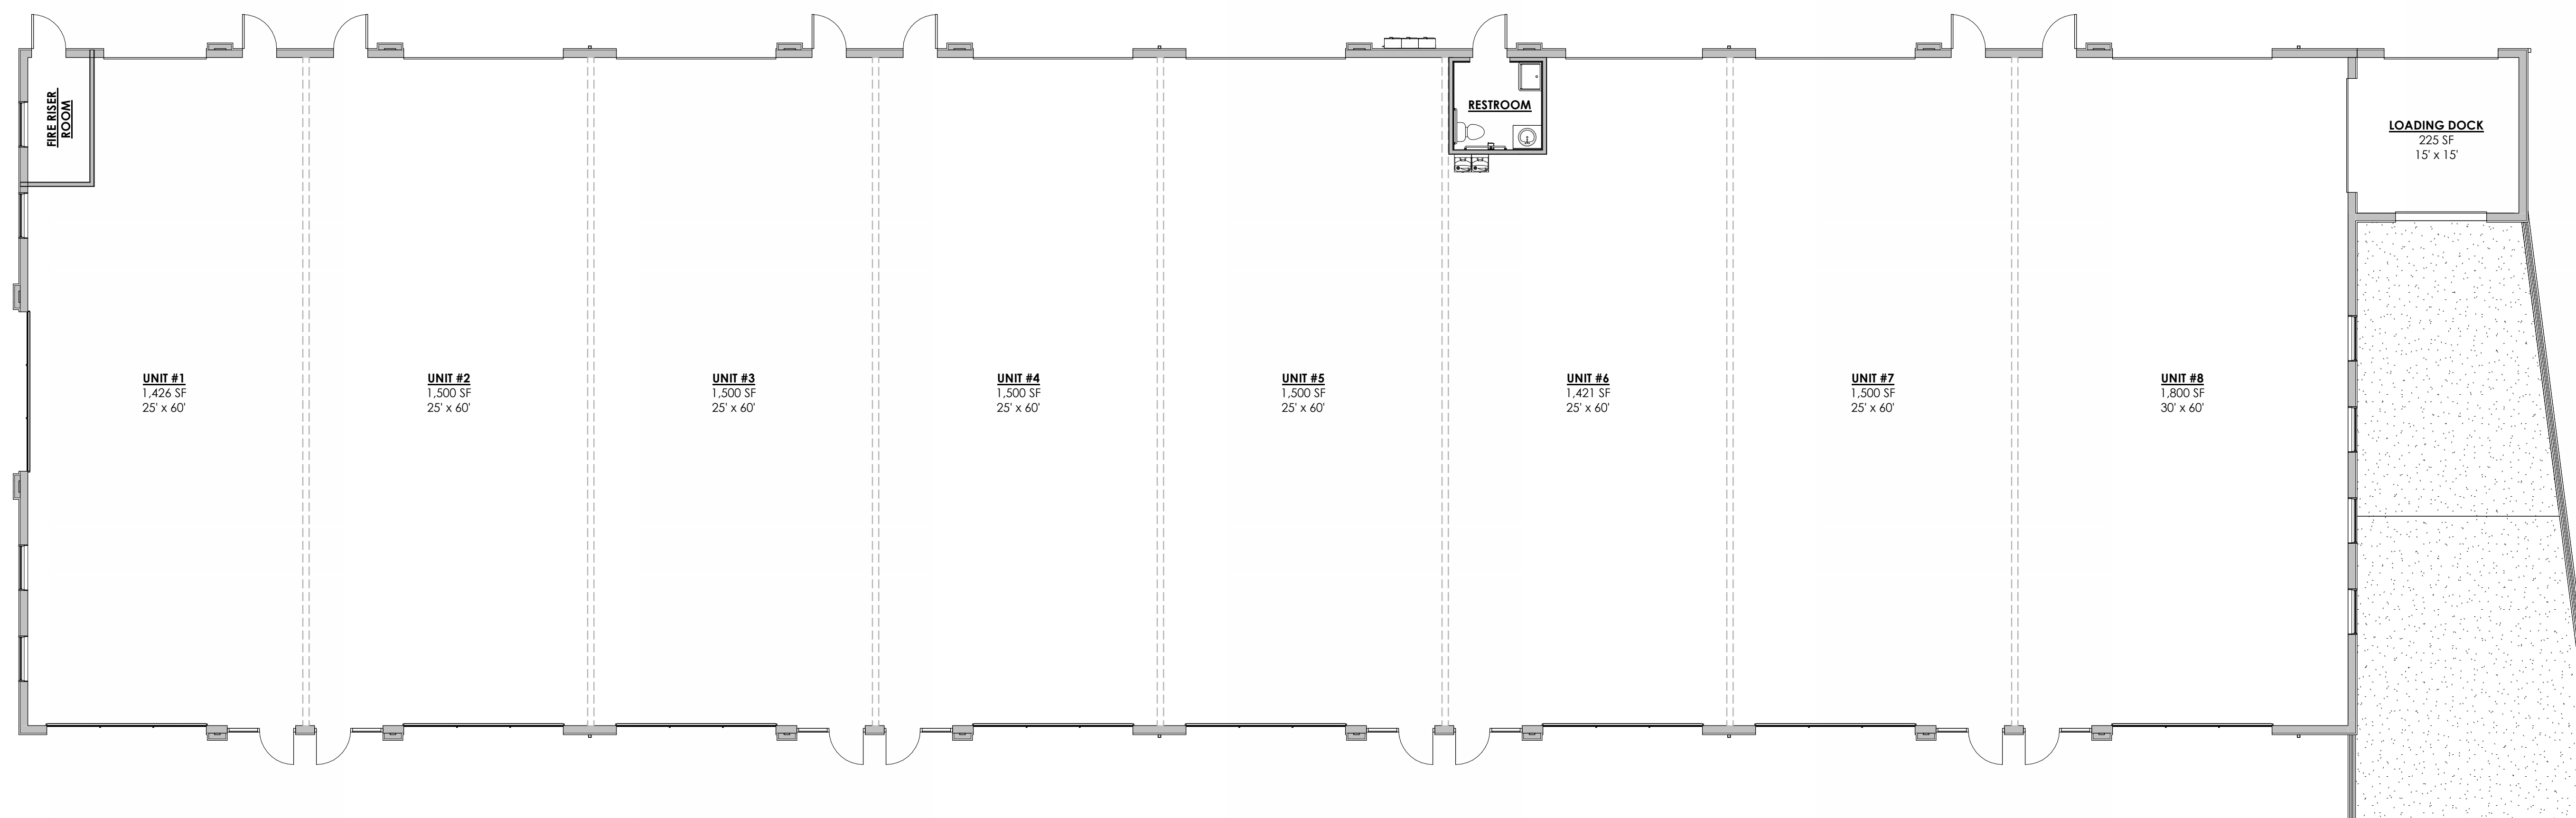

1 MAIN LEVEL PLAN  
 MA1 1/8" = 1'-0"



1215 CHAMBERS - BLDG #6

1215 CHAMBERS AVE, EAGLE, CO 81631

REVISION(S):		
#	DATE	COMMENTS

MARKETING

PROJECT NO:  
2410

SHEET NAME:  
MARKETING PLAN

DATE: 3/25/2026

SHEET NO:

**MA1**

SCALE: 1/8" = 1'-0"

NOT FOR CONSTRUCTION



1 SOUTH ELEVATION  
 MA2 1/8" = 1'-0"



2 EAST ELEVATION  
 MA2 1/8" = 1'-0"



3 WEST ELEVATION  
 MA2 1/8" = 1'-0"



4 NORTH ELEVATION - MARKETING  
 MA2 1/8" = 1'-0"

1215 CHAMBERS - BLDG #6

1215 CHAMBERS AVE, EAGLE, CO 81631

REVISIONS:		
#	DATE	COMMENTS

MARKETING

PROJECT NO:  
2410

SHEET NAME:  
MARKETING  
ELEVATIONS

DATE: 3/25/2026

SHEET NO:

**MA2**

SCALE: 1/8" = 1'-0"


NOT FOR CONSTRUCTION



1 3D VIEW - FRONT  
 MA3



2 3D VIEW - SIDE 1  
 MA3

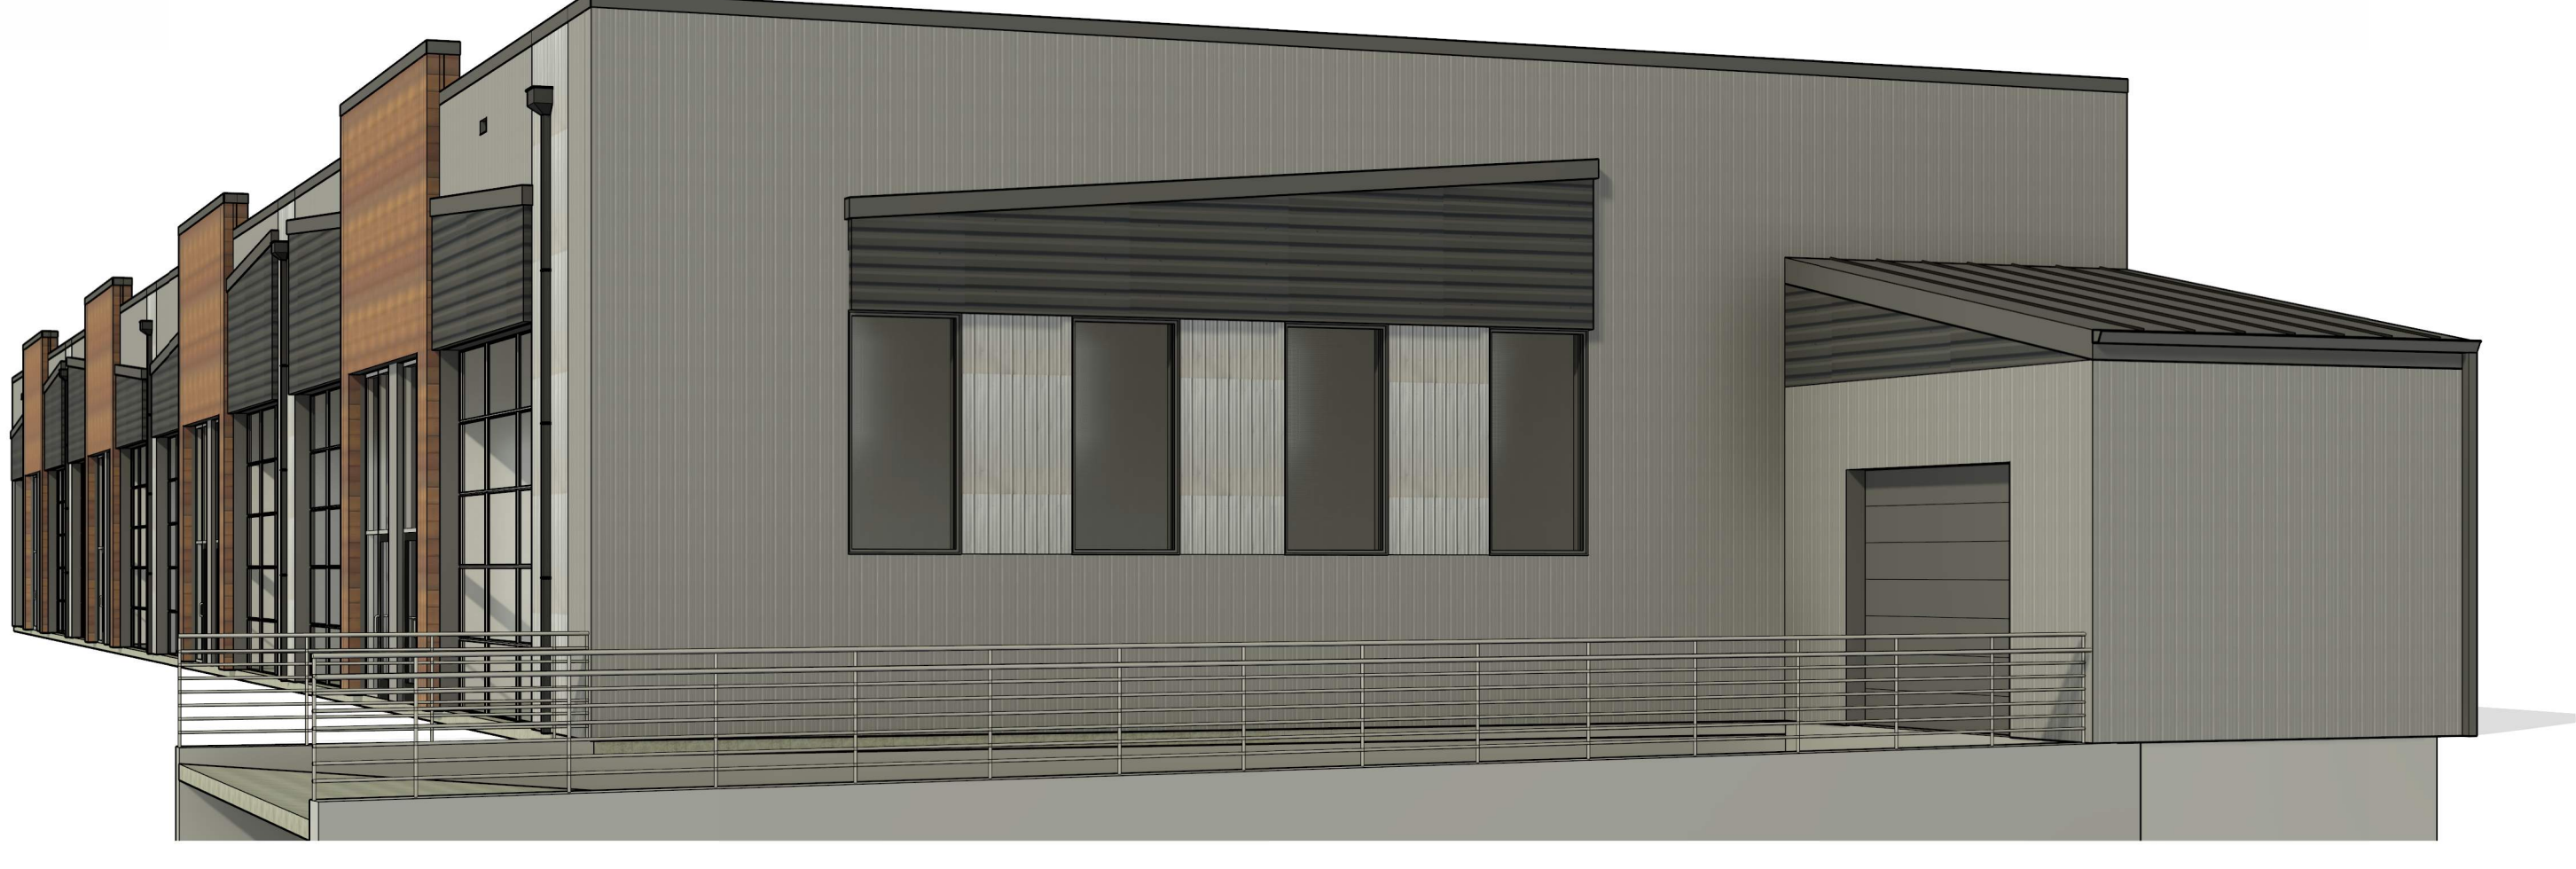

3 3D VIEW - SIDE 2  
 MA3



4 3D VIEW - REAR  
 MA3

1215 CHAMBERS - BLDG #6  
 1215 CHAMBERS AVE, EAGLE, CO 81631

REVISION(S):		
#	DATE	COMMENTS

MARKETING  
 PROJECT NO:  
 2410  
 SHEET NAME:  
 MARKETING  
 PERSPECTIVES  
 DATE: 3/25/2026  
 SHEET NO:  
**MA3**  
 SCALE: