
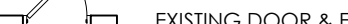

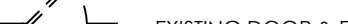




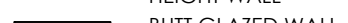



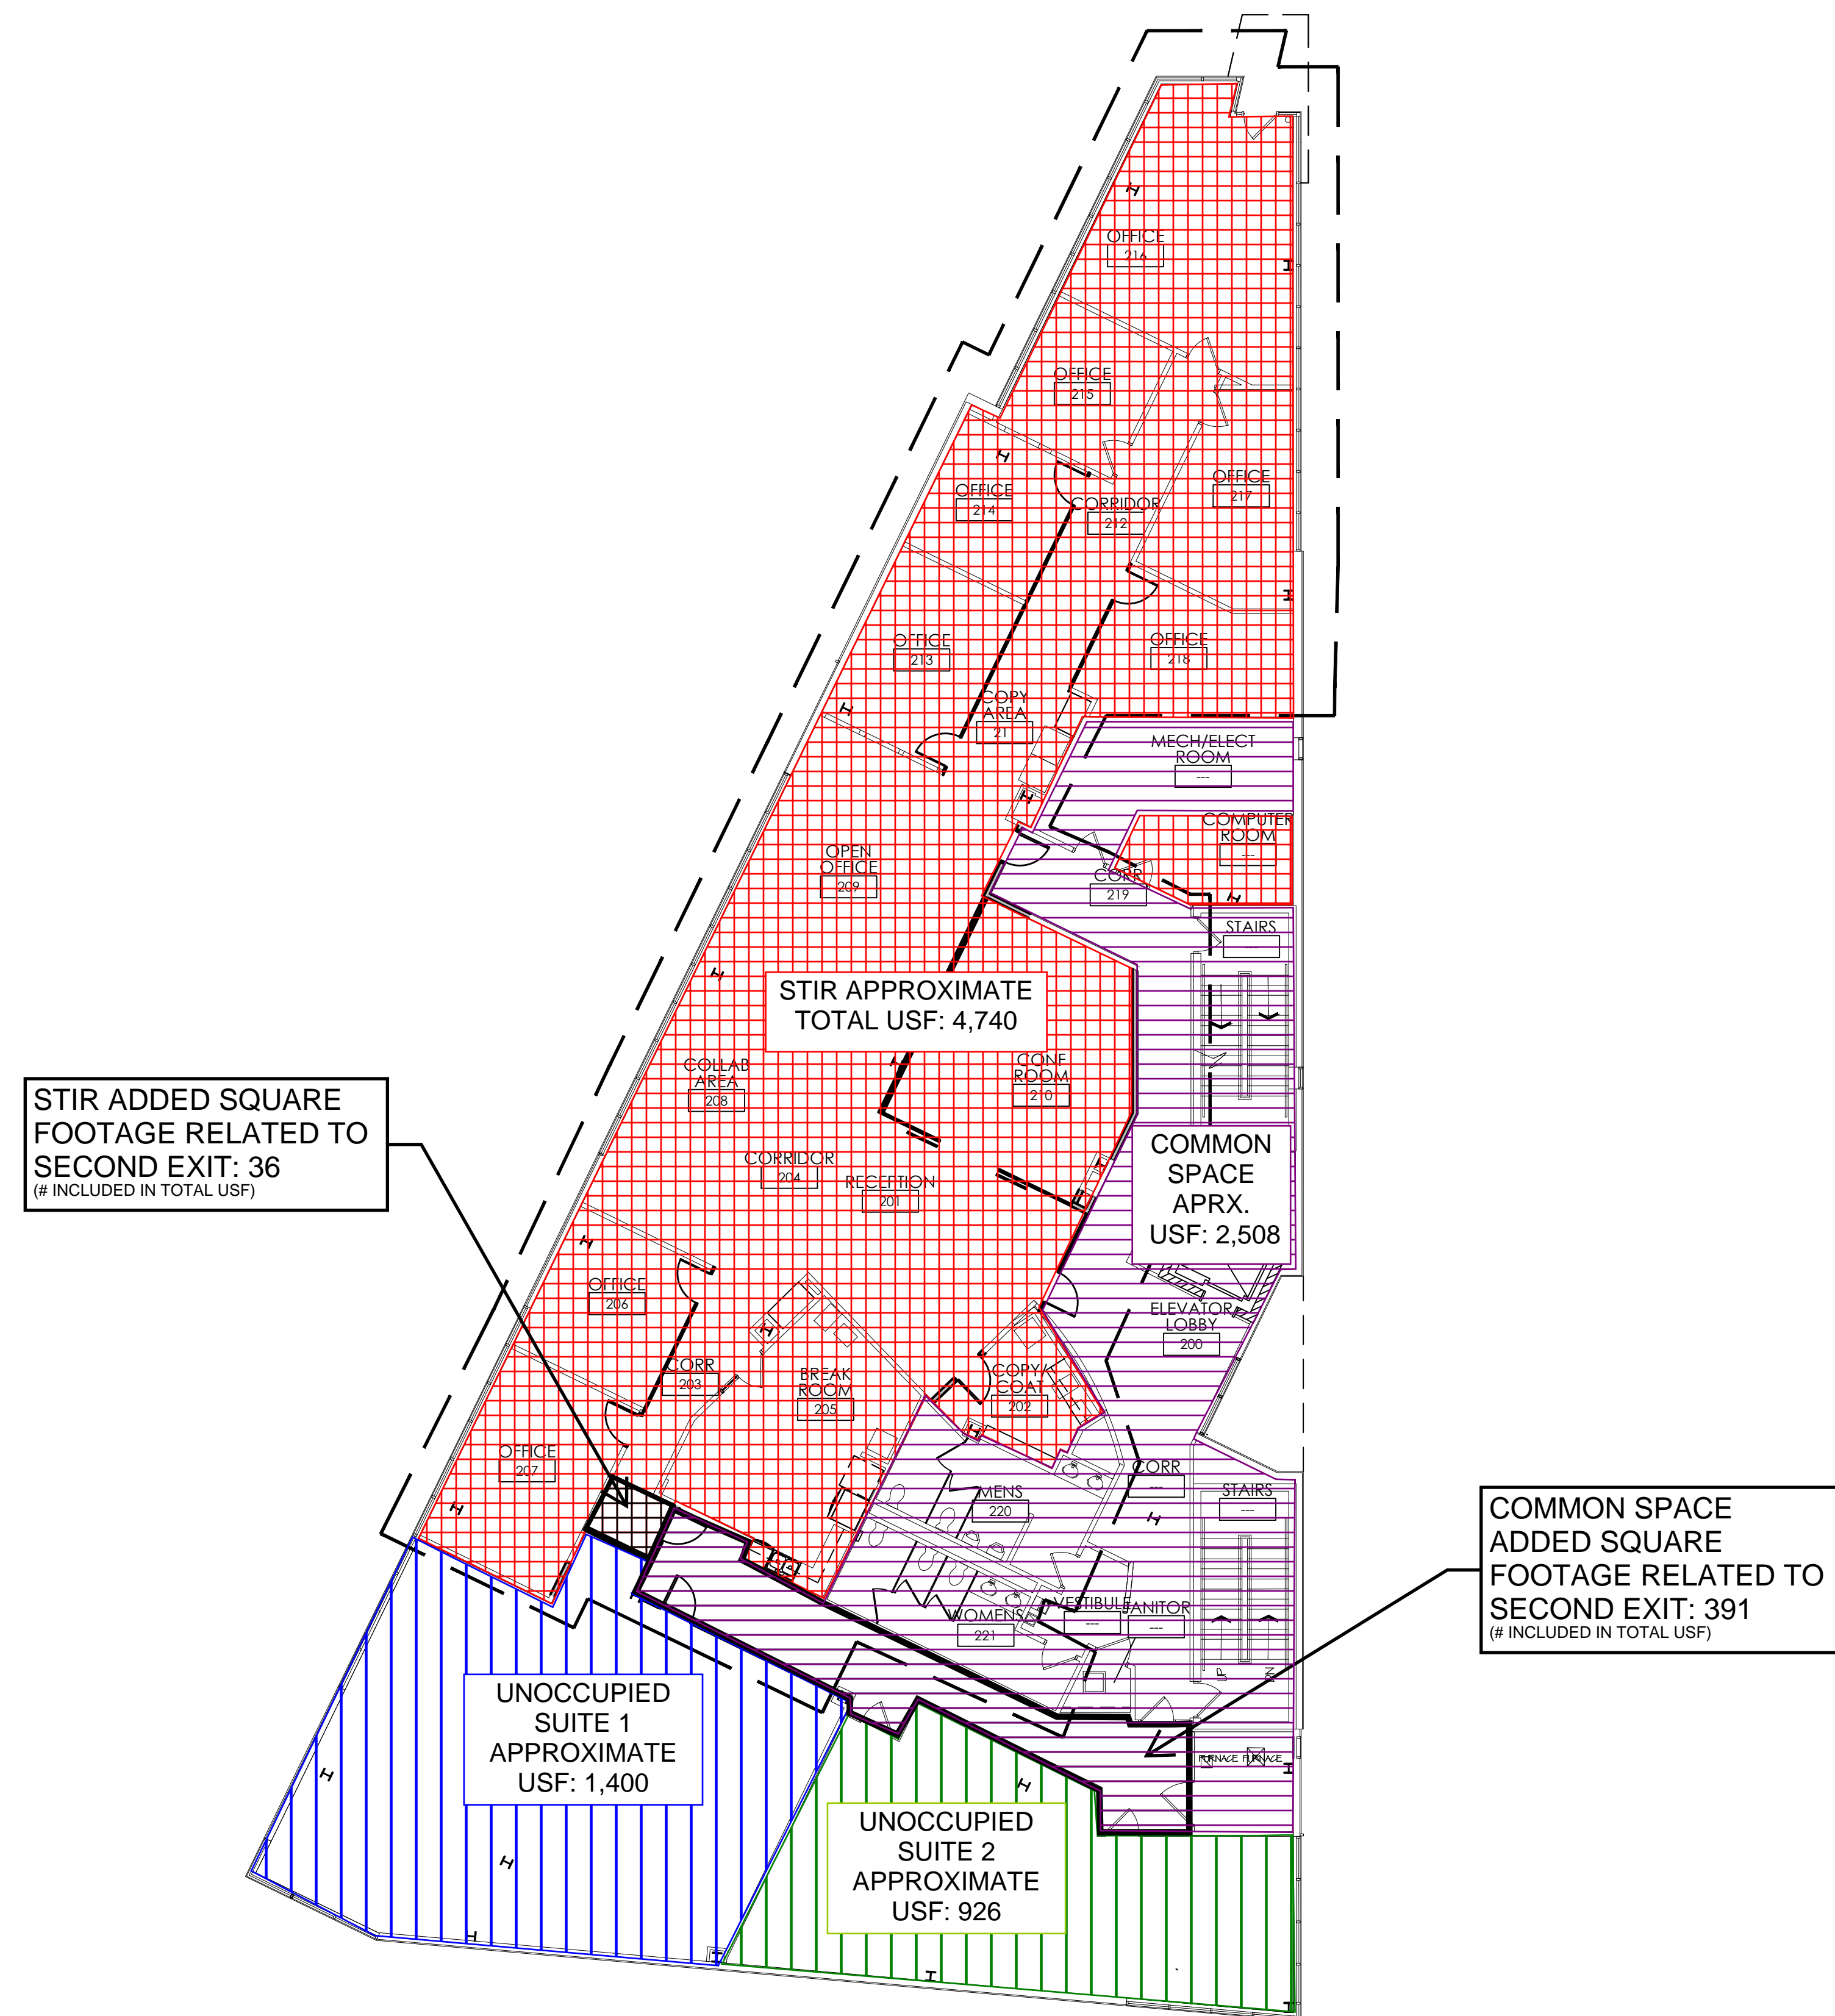


STIR LLC

140 S. 1ST ST.  
MILWAUKEE, WI  
53204

FLOOR PLAN LEGEND

	EXISTING WALL		EXISTING DOOR & FRAME TO BE DEMOLISHED
	EXISTING WALL TO BE DEMOLISHED		EXISTING DOOR & FRAME TO BE DEMOLISHED
	NEW WALL		NEW DOOR & FRAME
	EXISTING PARTIAL HEIGHT WALL		NEW PARTIAL HEIGHT WALL
	NEW PARTIAL HEIGHT WALL		ROOM NAME
	BUTT GLAZED WALL		ROOM NUMBER



STIR ADDED SQUARE FOOTAGE RELATED TO SECOND EXIT: 36 (# INCLUDED IN TOTAL USF)

COMMON SPACE ADDED SQUARE FOOTAGE RELATED TO SECOND EXIT: 391 (# INCLUDED IN TOTAL USF)

UNOCCUPIED SUITE 1 APPROXIMATE USF: 1,400

UNOCCUPIED SUITE 2 APPROXIMATE USF: 926

SECOND FLOOR PLAN - SQUARE FOOTAGES  
SCALE: 3/32" = 1'-0"



SECOND FLOOR SQUARE FOOTAGE: 9,574

REVISION	DATE	BY
- TF	07-06-2020	LRR
- TF REV	07-14-2020	LRR
- TF REV	07-28-2020	LRR
- PRELIM RCP	08-04-2020	LRR
- OPTIONS	08-26-2020	LRR

APPROVED BY:

APPROVAL DATE:

JOB #: 20149.001

DRAWN BY: LRR

DATE: 07-01-2020

**BID SET  
NOT FOR  
CONSTRUCTION**

2ND FLOOR PLAN-  
SQUARE FOOTAGE

**SF.1**