

NOTE:  
\* ALL PAVED AREAS AND SIDEWALKS GRADED NOT TO EXCEED 1:20 SLOPE MAX.

24-018  
0.63 ACRE  
27,443 SQUARE FEET

760-774 CHEROKEE PATH  
LAKE MILLS WI 53551

DRAWING INDEX

- DRAWING INDEX:
- SP-1 SITE PLAN
  - S-1 FOUNDATION PLAN, FOUNDATION DETAILS
  - S-2 MAIN FLOOR FRAMING PLAN, TYP CONS
  - S-3 UPPER FLOOR FRAMING PLAN
  - S-4 ROOF FRAMING PLAN
  - A-1 MAIN FLOOR PLAN NOTES, H.C. BATH DETAILS
  - A-1a MAIN FLOOR PLAN DIMENSIONS, BLOCKING DETAILS
  - A-2 UPPER FLOOR PLAN NOTES, HANDRAIL DETAILS, ATTIC SCUTTLE DETAIL
  - A-2a UPPER FLOOR PLAN DIMENSIONS
  - A-3 ROOF PLAN
  - A-4 EAST & WEST ELEVATIONS
  - A-5 NORTH & SOUTH ELEVATIONS
  - A-6 WALL SECTIONS, WALL DETAILS, STAIR SECTION

PROJECT DESCRIPTION:  
NEW 8-UNIT TWO STORY APARTMENT BUILDING WITH FULL BASEMENT. R-2 OCCUPANCY, TYPE VB LIGHT FRAME WOOD CONSTRUCTION. NON-SPRINKLERED.


BUILDING INFORMATION:

CONSTRUCTION TYPE:	TYPE VB
BUILDING GROSS SIZE:	27,301 S.F.
NO. OF FLOORS:	2

SITE INFORMATION:

SITE AREA:	±81,738 S.F.	(1.87 ACRE)
TOTAL BUILDING FOOTPRINT:	34,073 S.F.	(41.7%)
BUILDING "A":	12,050 S.F.	
BUILDING "B":	10,877 S.F.	
BUILDING "C":	11,146 S.F.	
SIDEWALK AREA:	2,767 S.F.	(3.4%)
ASPHALT AREA:	21,714 S.F.	(26.6%)
GREEN SPACE AREA:	22,881 S.F.	(28.1%)

15 SP1 TITLE BLOCK  
2003\NORTH HIGHLAND\BUILDING "C"\NH-TITLE.DWG  
JANUARY 13, 2004

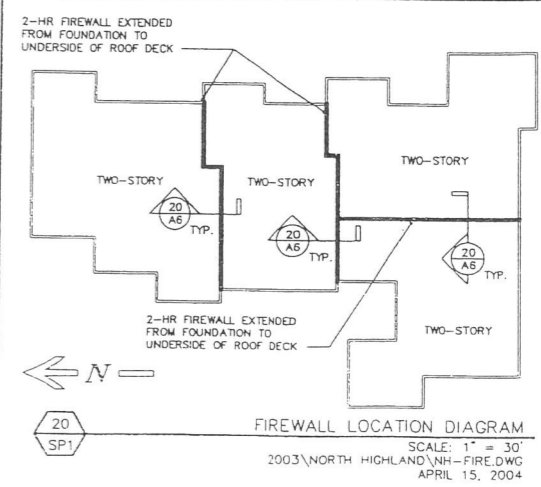

CHEROKEE PATH CONDOMINIUMS  
Cherokee Path  
Lake Mills, WI

SHEET TITLE

SITE PLAN  
DRAWING INDEX  
FIREWALL DIAGRAM

REVISIONS

PROJECT DATA



DATE: 4/28/2004

JOB NO.

DRAWN BY: CL

CHECKED BY:

SHEET NO.  
SP-1

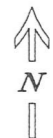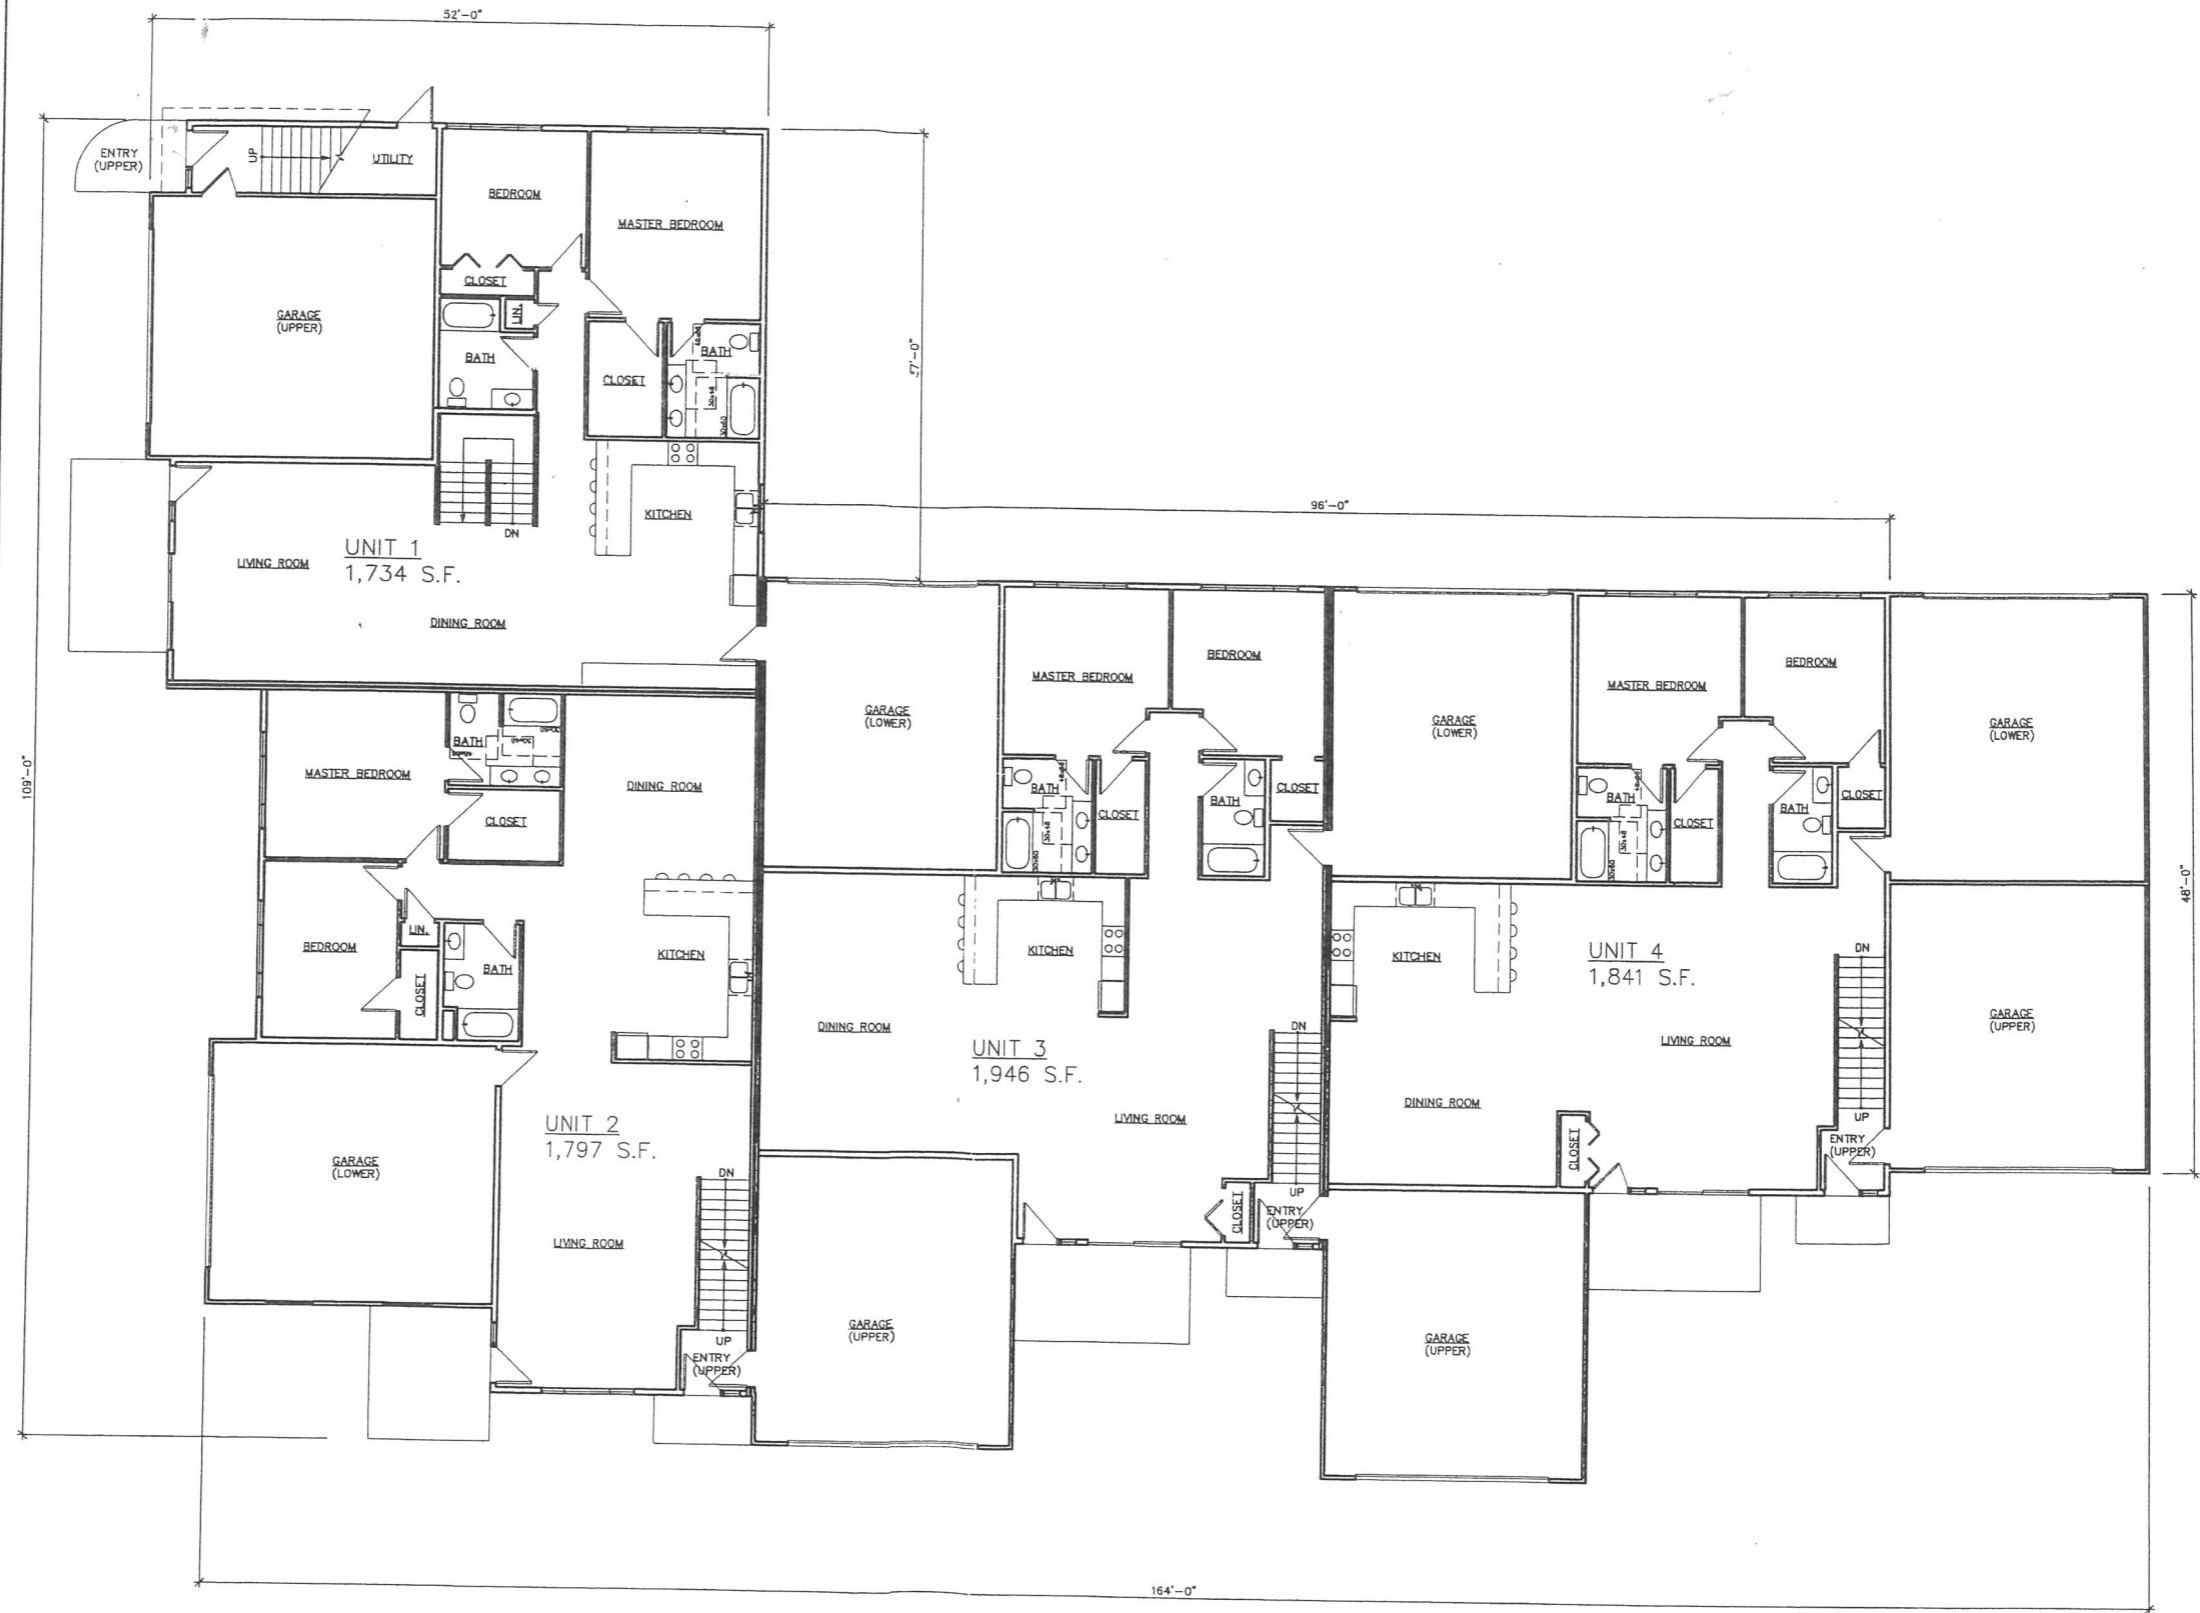

20  
A1

BUILDING "A" MAIN FLOOR PLAN  
SCALE: 1/8" = 1'  
2003/NORTH HIGHLAND 8-UNITS\NH-PLN\UNITA.DWG  
NOVEMBER 26, 2003

**CHEROKEE PATH CONDOMINIUMS**  
Cherokee Path (BUILDING A)  
Lake Mills, WI

SHEET TITLE

MAIN FLOOR PLAN

REVISIONS

PROJECT DATA

DATE: 12/18/2003

JOB NO.

DRAWN BY: CL

CHECKED BY:


SHEET NO.

A-1

**aDesign**  
Alliance  
Architects, Inc.

1603 Madison Avenue  
Ft. Atkinson, WI

(920) 563-3404  
FAX (920) 568-7058

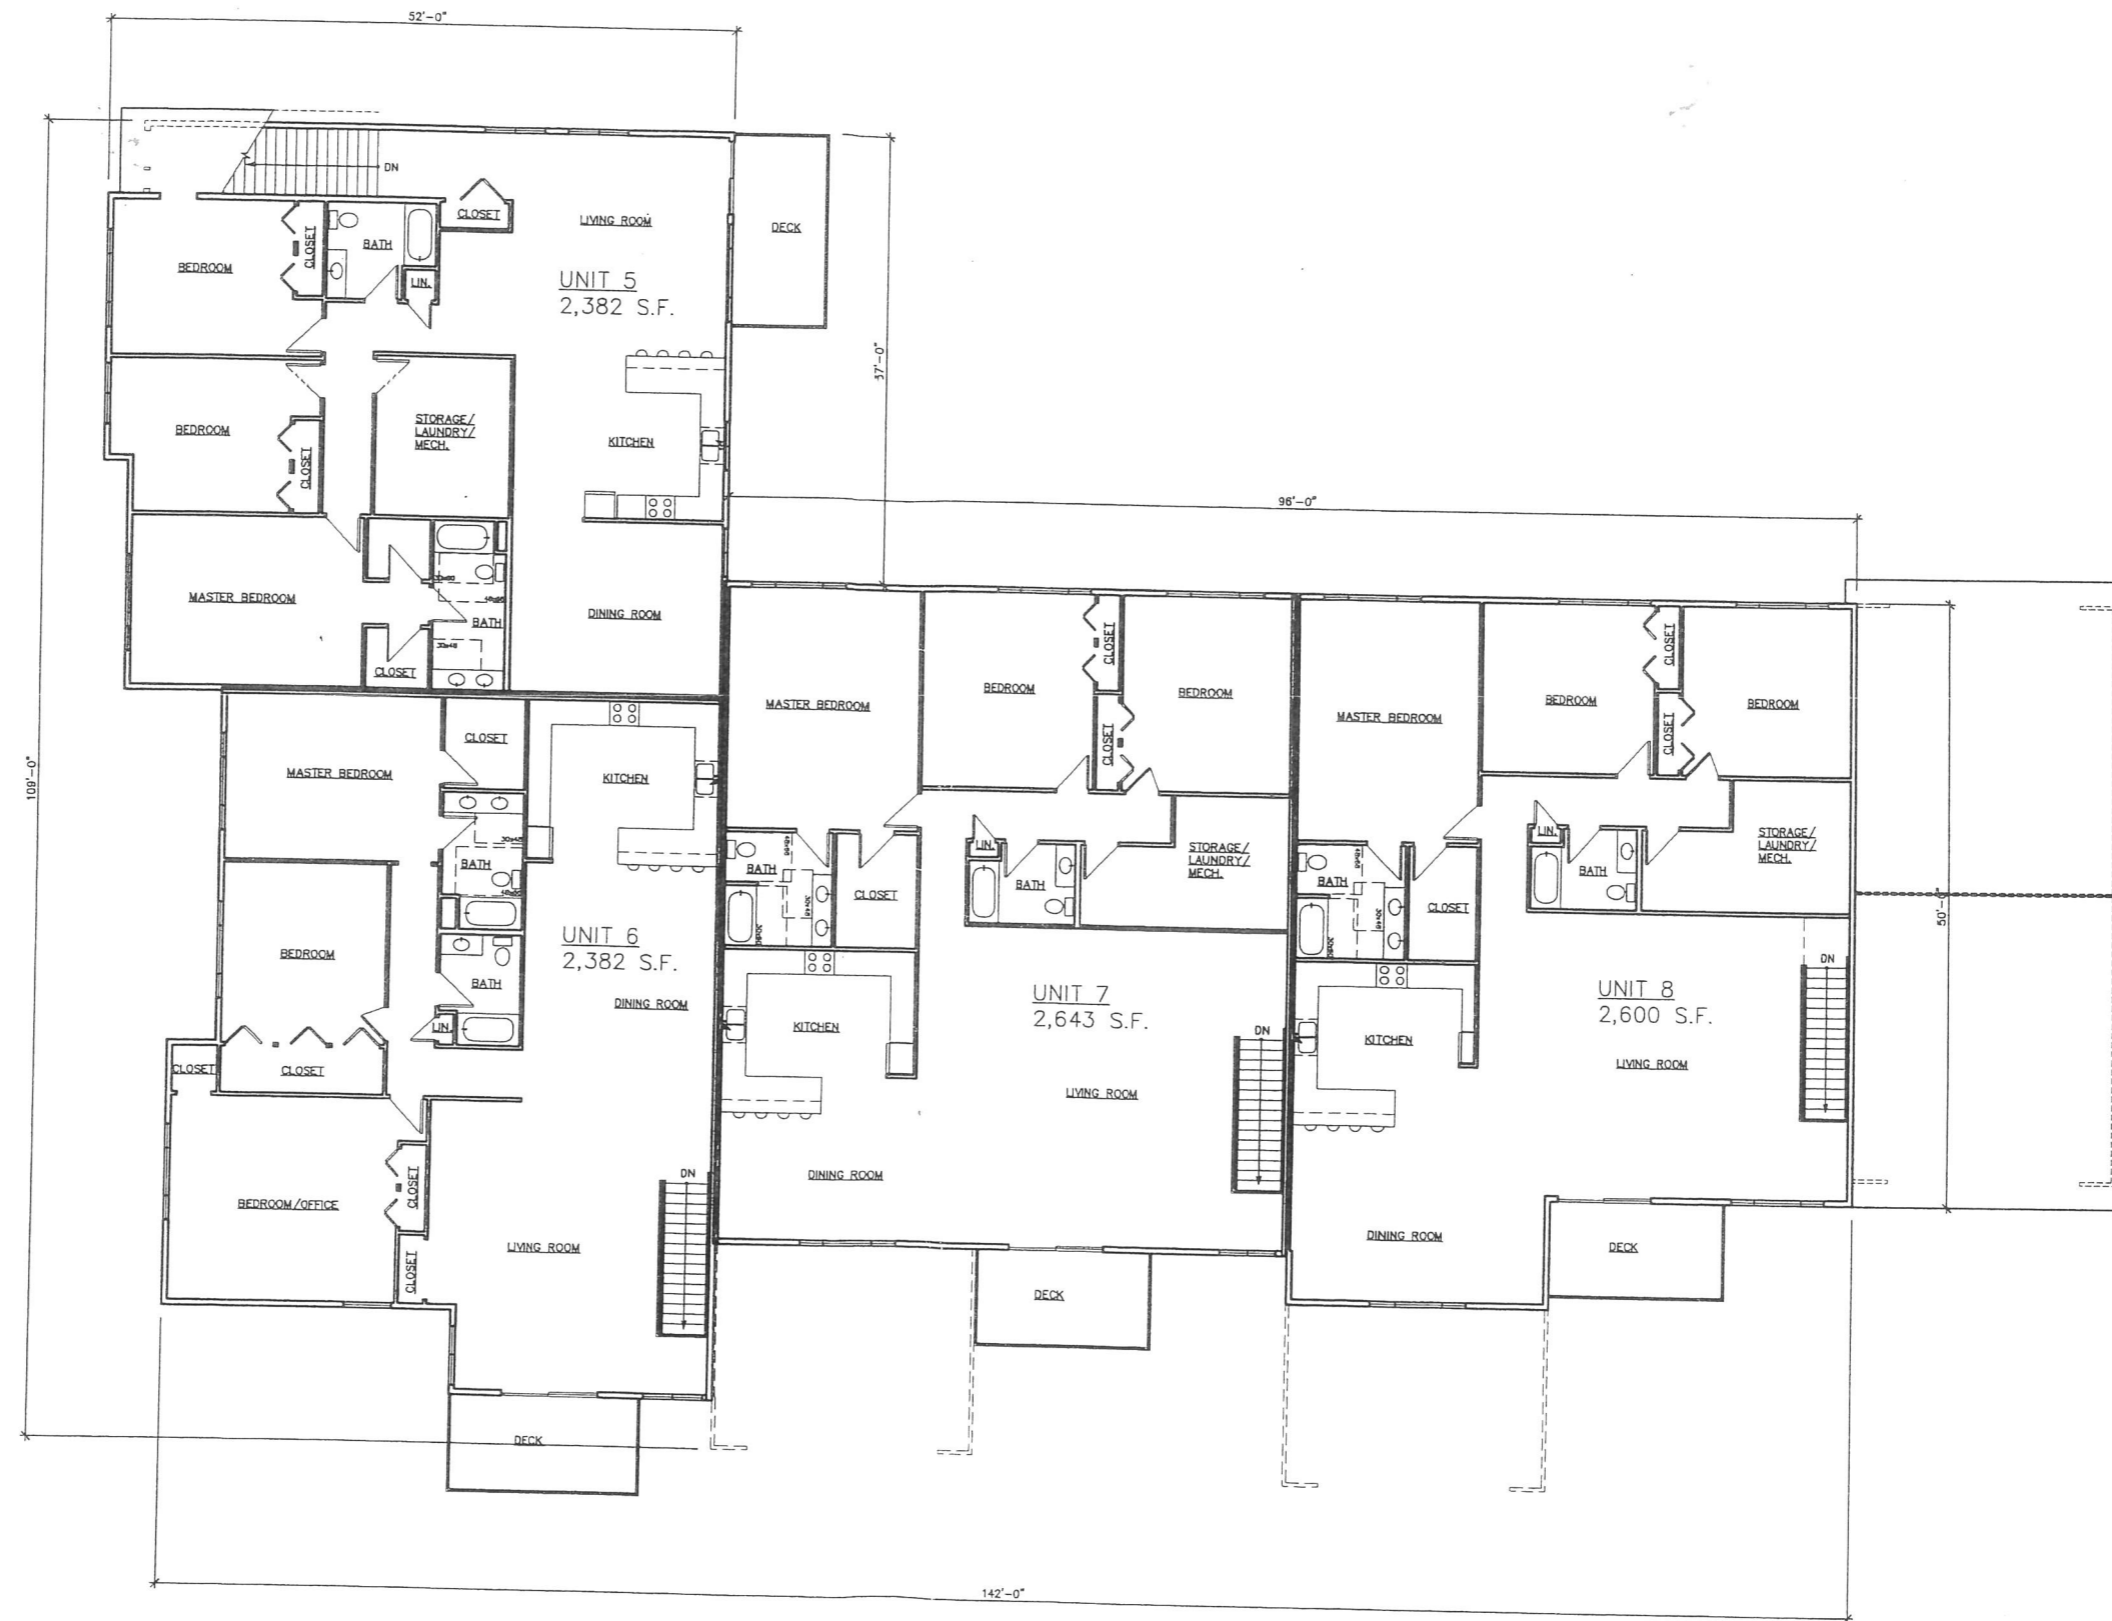

20  
A2

BUILDING "A" UPPER FLOOR PLAN  
 SCALE: 1/8" = 1'  
 2003/NORTH HIGHLAND 8-UNITS\WH-PL\UNITA.DWG  
 NOVEMBER 26, 2003

**CHEROKEE PATH CONDOMINIUMS**  
 Cherokee Path (BUILDING A)  
 Lake Mills, WI

SHEET TITLE	UPPER FLOOR PL
REVISIONS	
PROJECT DATA	
DATE:	12/18/2003
JOB NO.	
DRAWN BY:	CL
CHECKED BY:	
SHEET NO.	A-2