
## Existing 1433 Campus Complex:

# Bldgs A & B

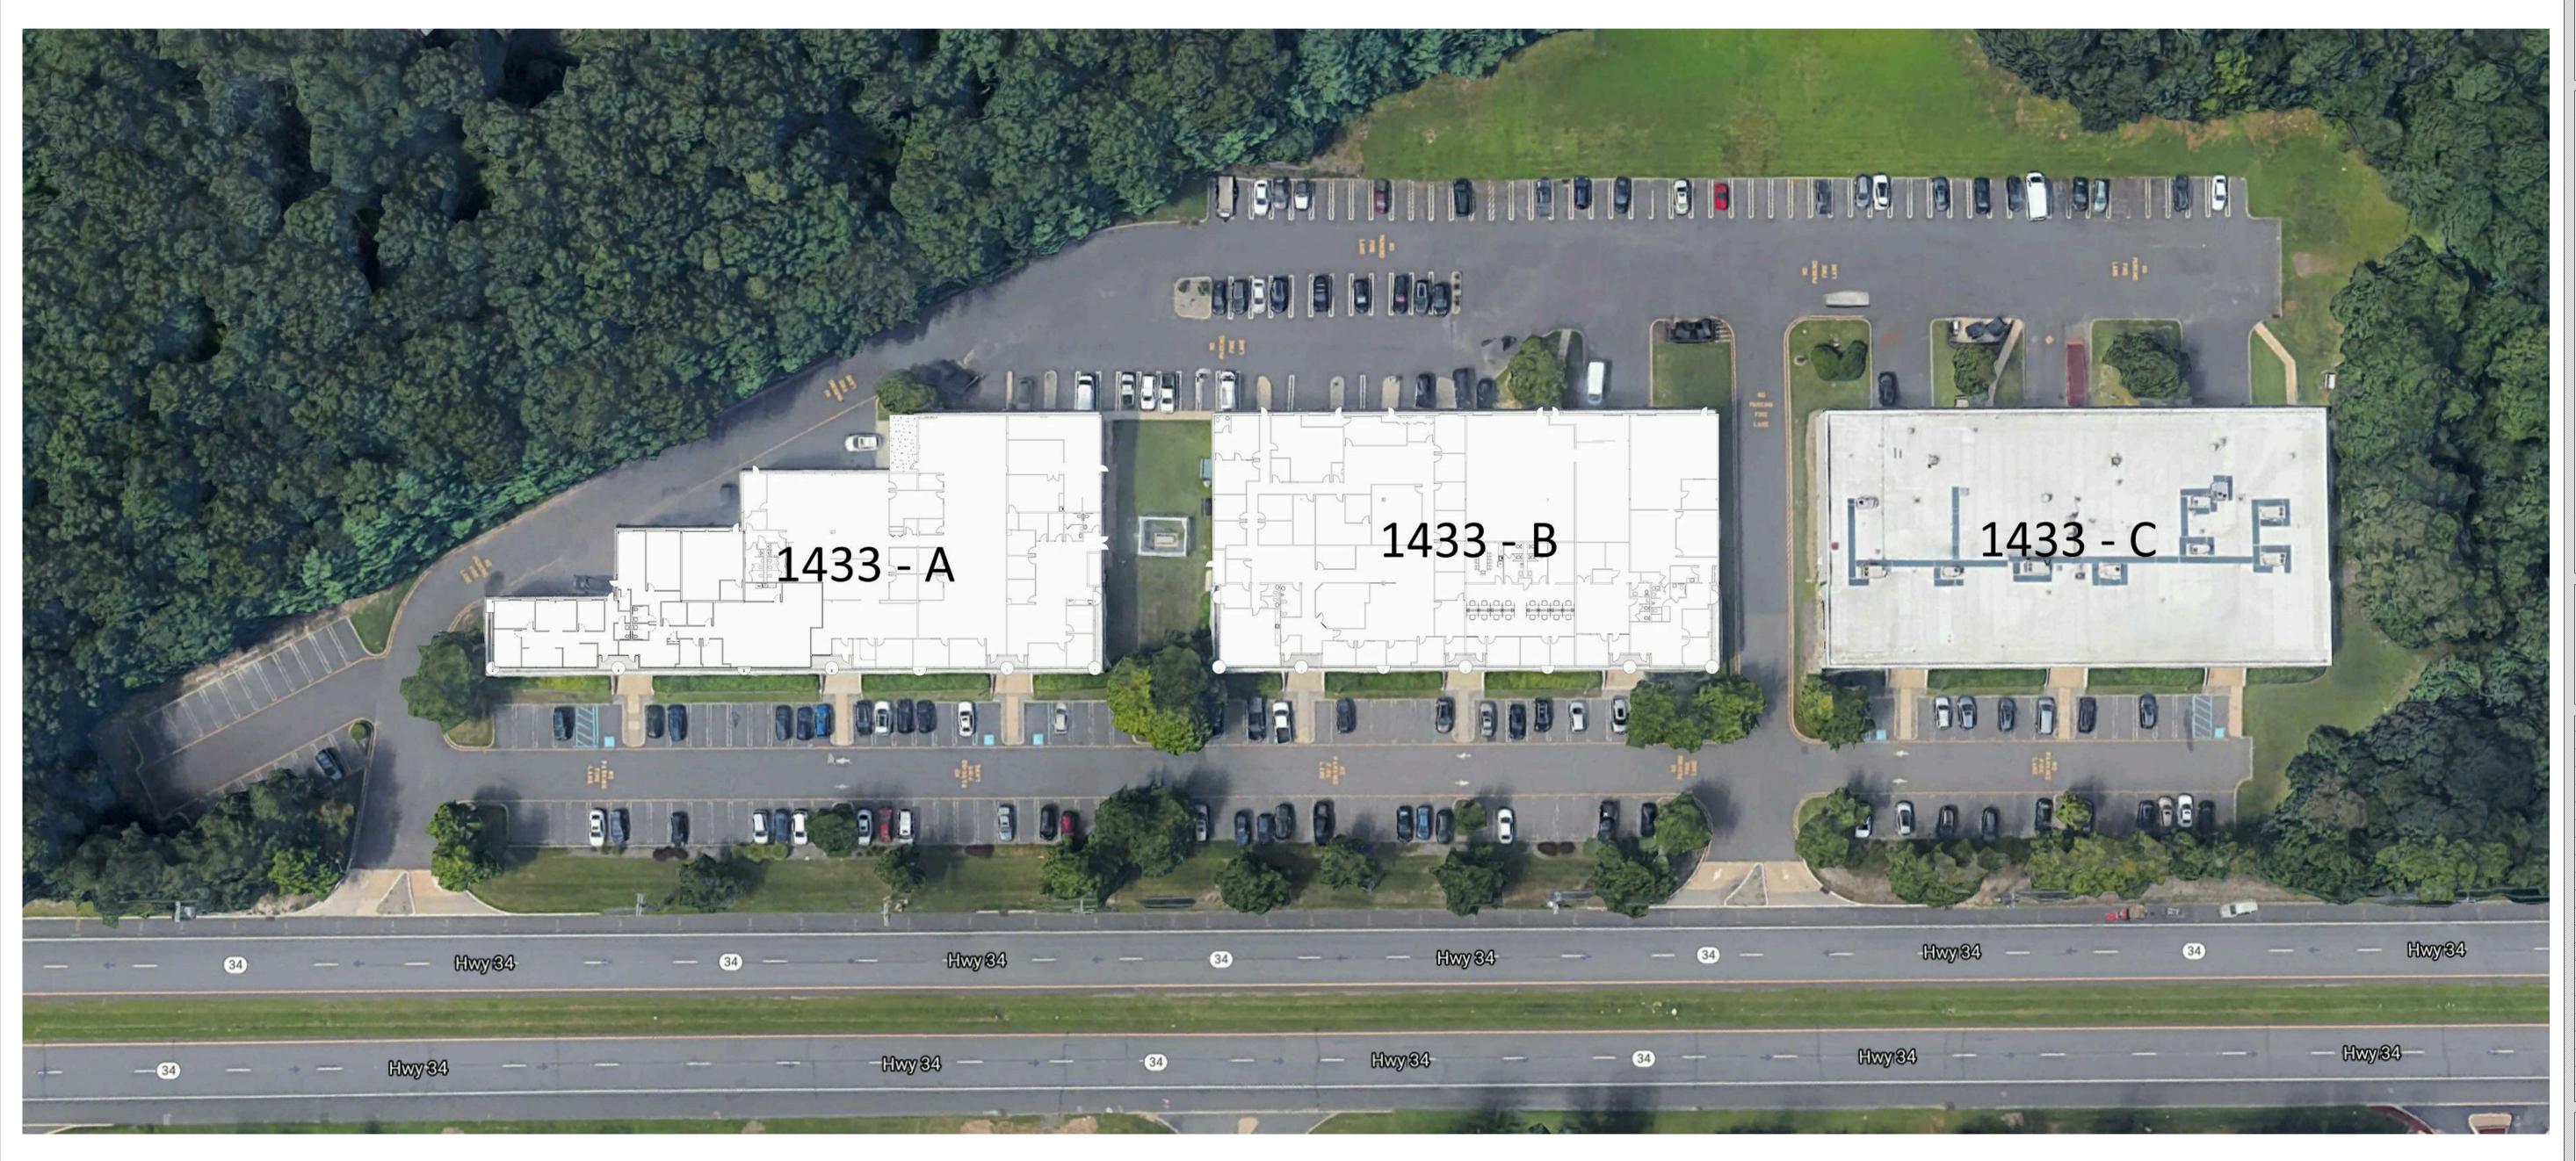



Brian Fitzgerald R.A., NCARB, A.I.A., LEED AP
NJ Lic. # 21AI0205680041
NCARB Cert. # 88189
East Main Street
Oceanport, NJ 07757
P: (732) 859-4968
Brian@bfarchdesign.com

Proposed Unverified Floor Plans For:

#### 1433 Bldgs A & B

Monmouth Shores Corporate Park 1433 Highway 34 Wall Township, NJ 07753-6821

These drawings and specifications are issued as instruments of the architect's service for use solely with respect to this project. These drawings and specifications shall not be used by the owner or by others on other projects, for additions to this project, or for completion of this project by others, without the agreement of the architect.

No.	Description	Date


## Cover Sheet


	Project number	2019-1
	Submission Date	
	Sheet Issue Date	02/17/2
	Drawn by	ВР
	Checked by	ВР
////		



G-001

Scale 1" = 20'-0"

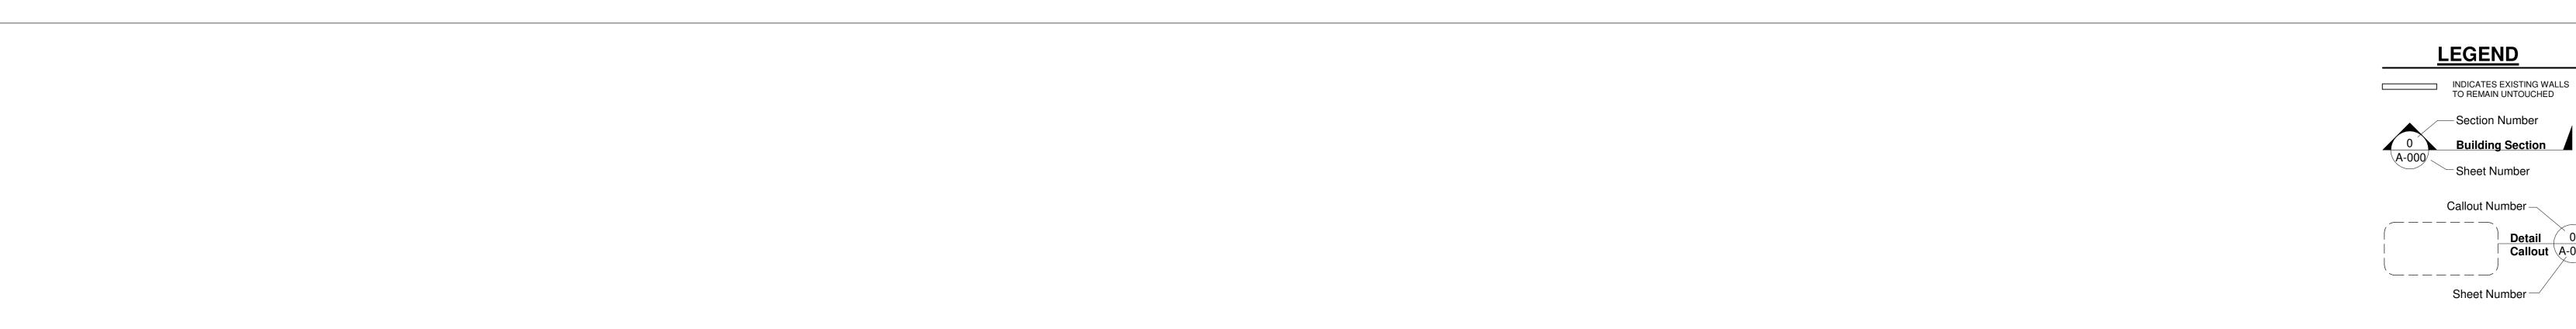

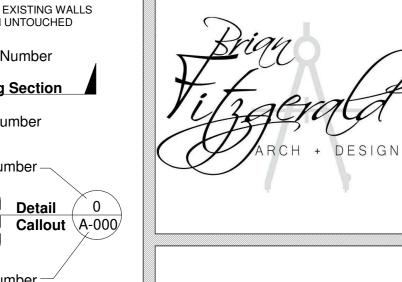

Brian Fitzgerald R.A., NCARB, A.I.A., LEED AP
NJ Lic. # 21Al0205680041
NCARB Cert. # 88189
East Main Street
Oceanport, NJ 07757
P: (732) 859-4968
Brian@bfarchdesign.com

Proposed Unverified Floor Plans For:

#### 1433 Bldg A


Monmouth Shores Corporate Park 1433 Highway 34 Wall Township, NJ 07753-6821

These drawings and specifications are issued as instruments of the architect's service for use solely with respect to this project. These drawings and specifications shall not be used by the owner or by others on other projects, for additions to this project, or for completion of this project by others, without the agreement of the architect.



# Exist. Floor Plan

Project number	2019-15
Submission Date	-
Sheet Issue Date	10/07/20
Drawn by	GF
Checked by	BPF
	RA-101
Scale	As indicated

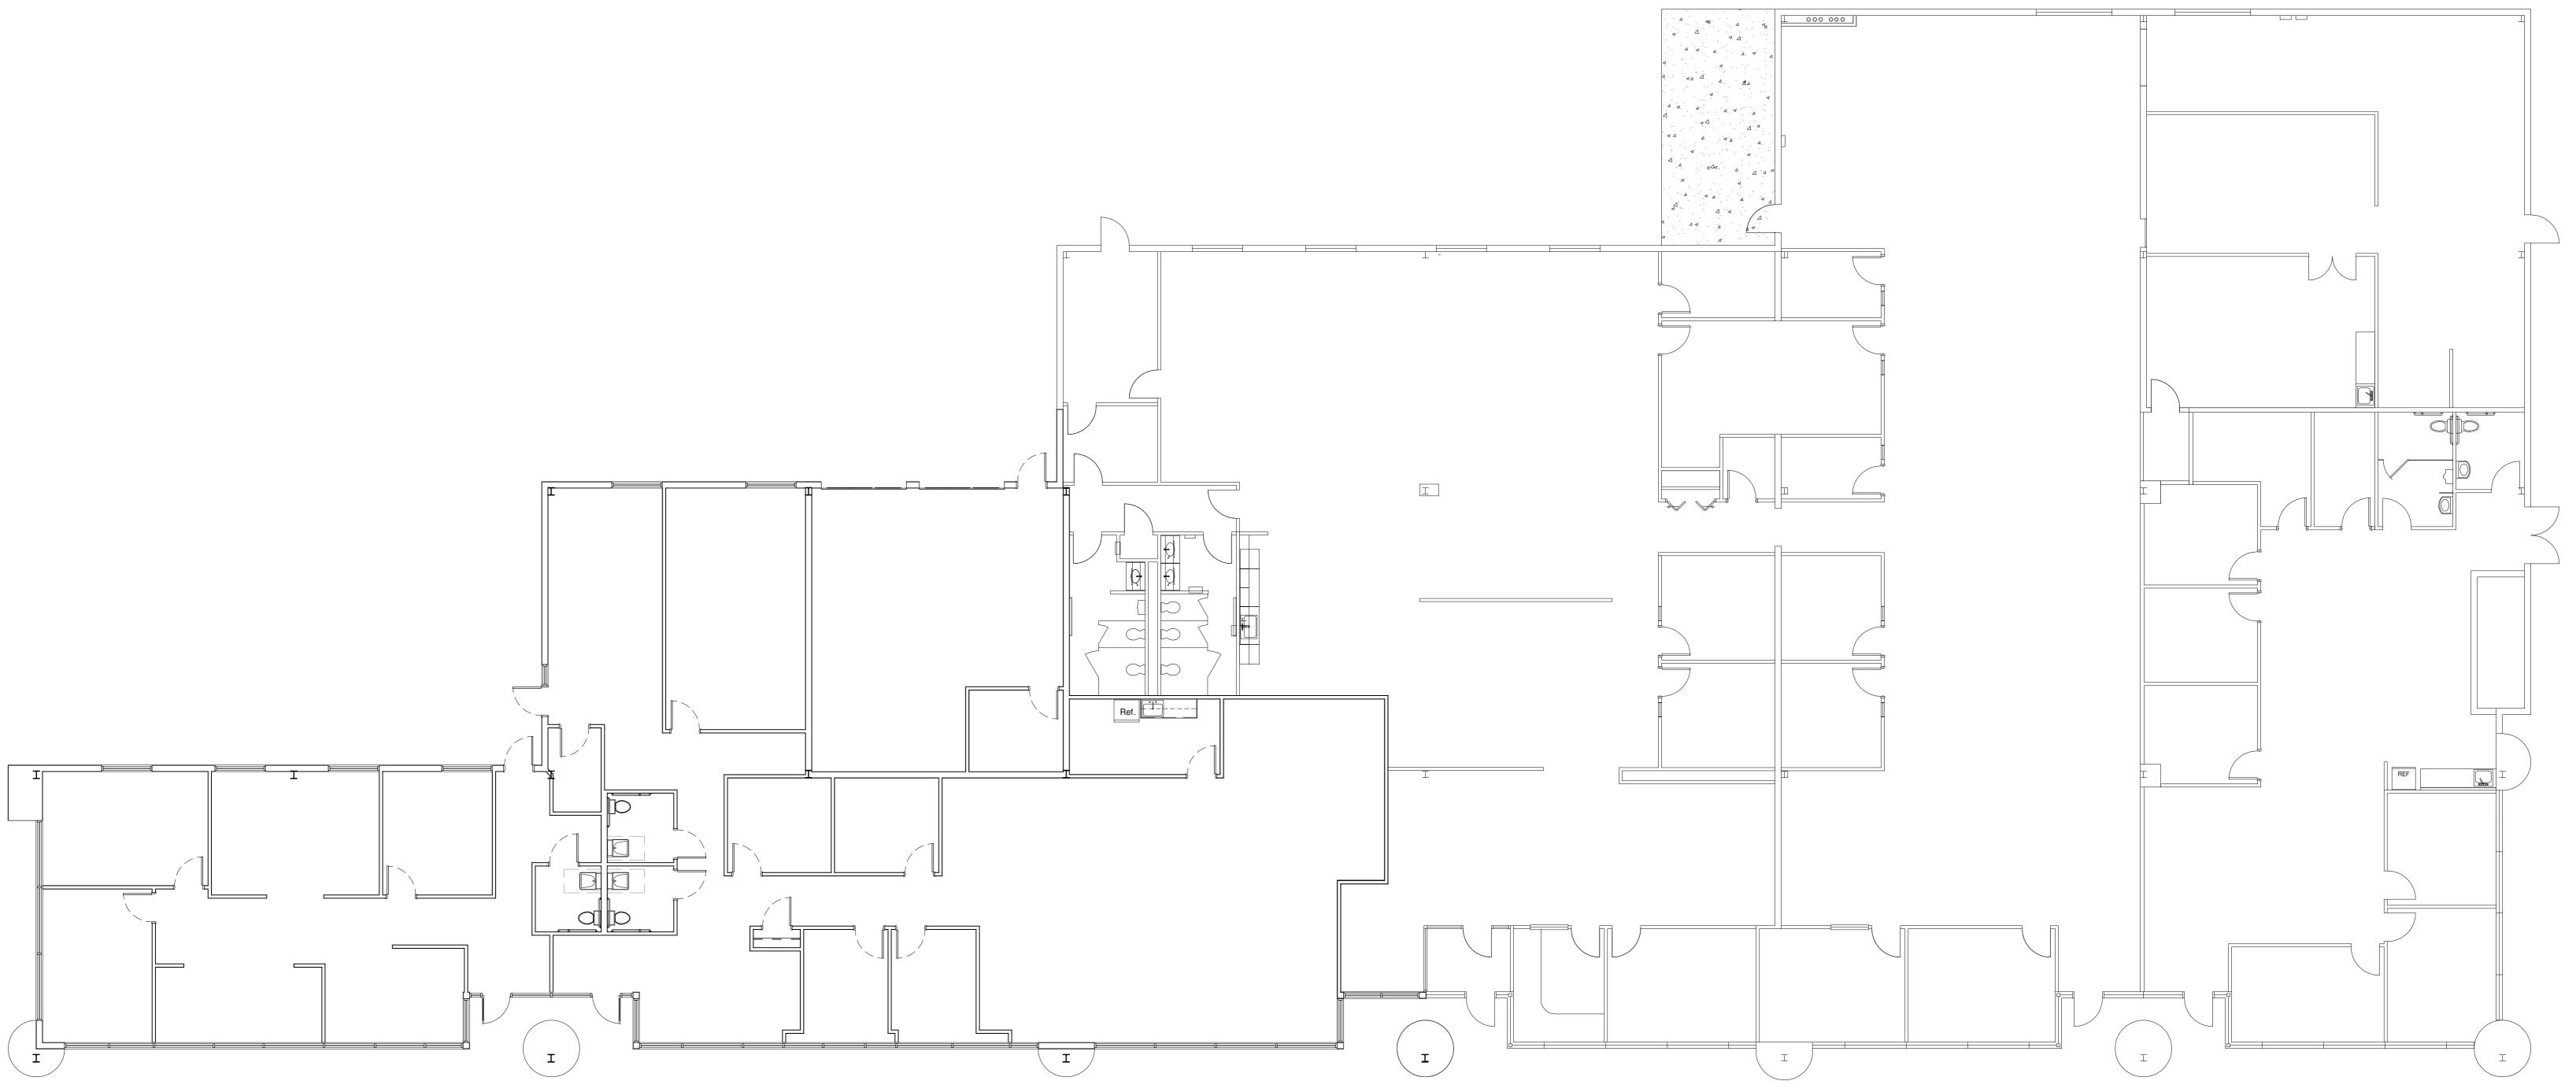



Existing Floor Plan
1/8" = 1'-0"

Total Rentable Building Area: 21,026 Sq. Ft.

Aerial Site Diagram




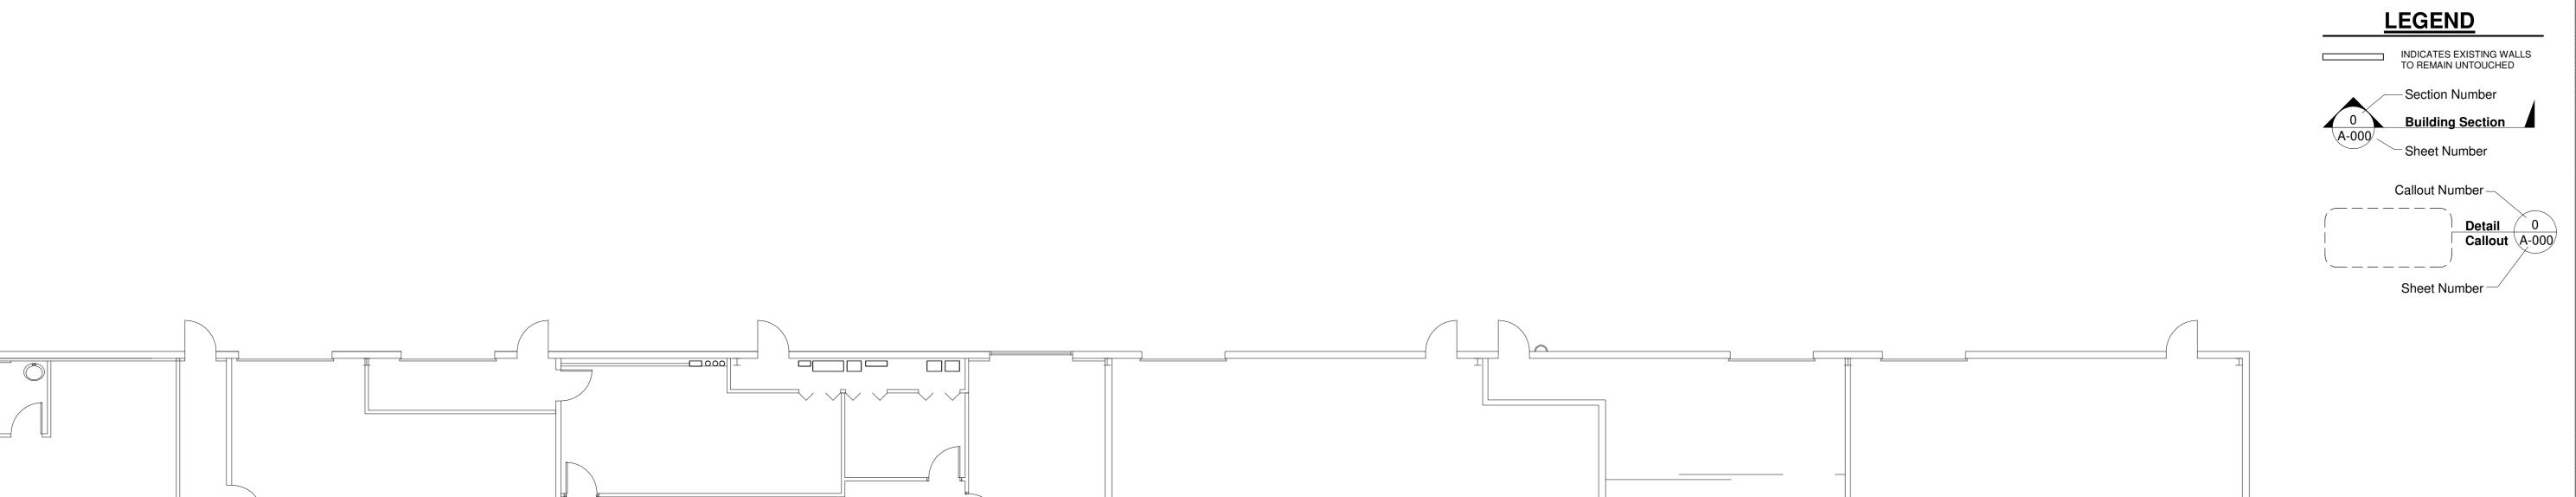

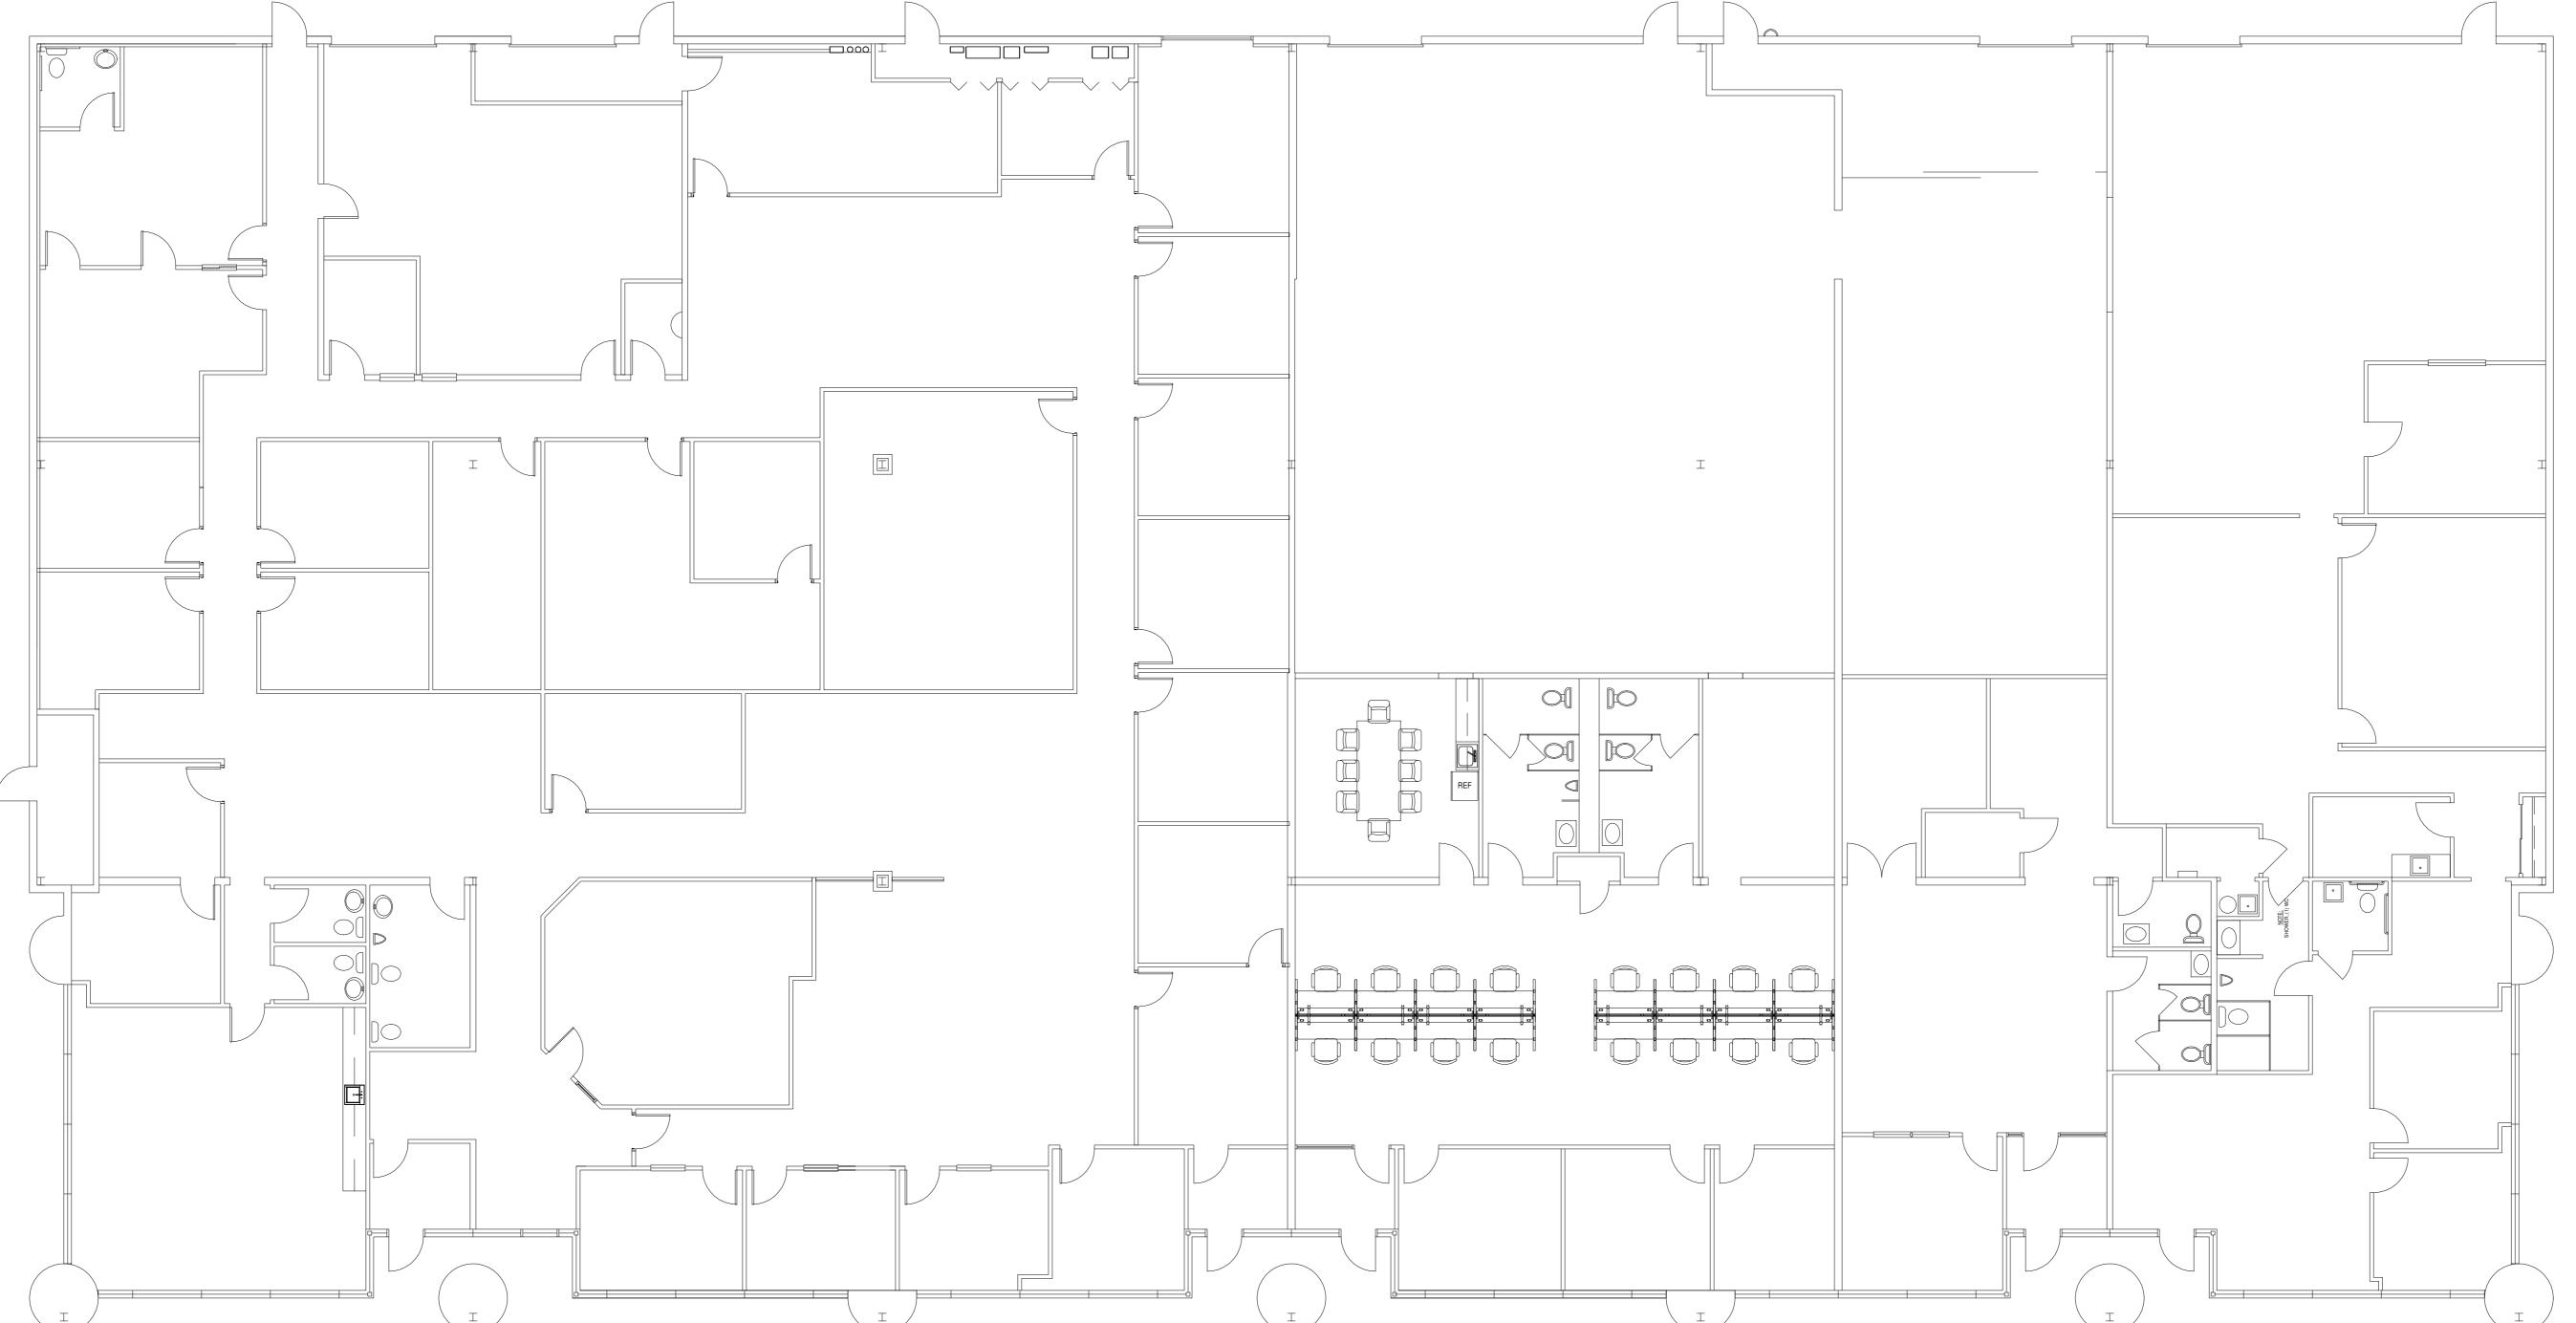

Existing Floor Plan
1/8" = 1'-0"

Total Rentable Building Area: 24,859 Sq. Ft.

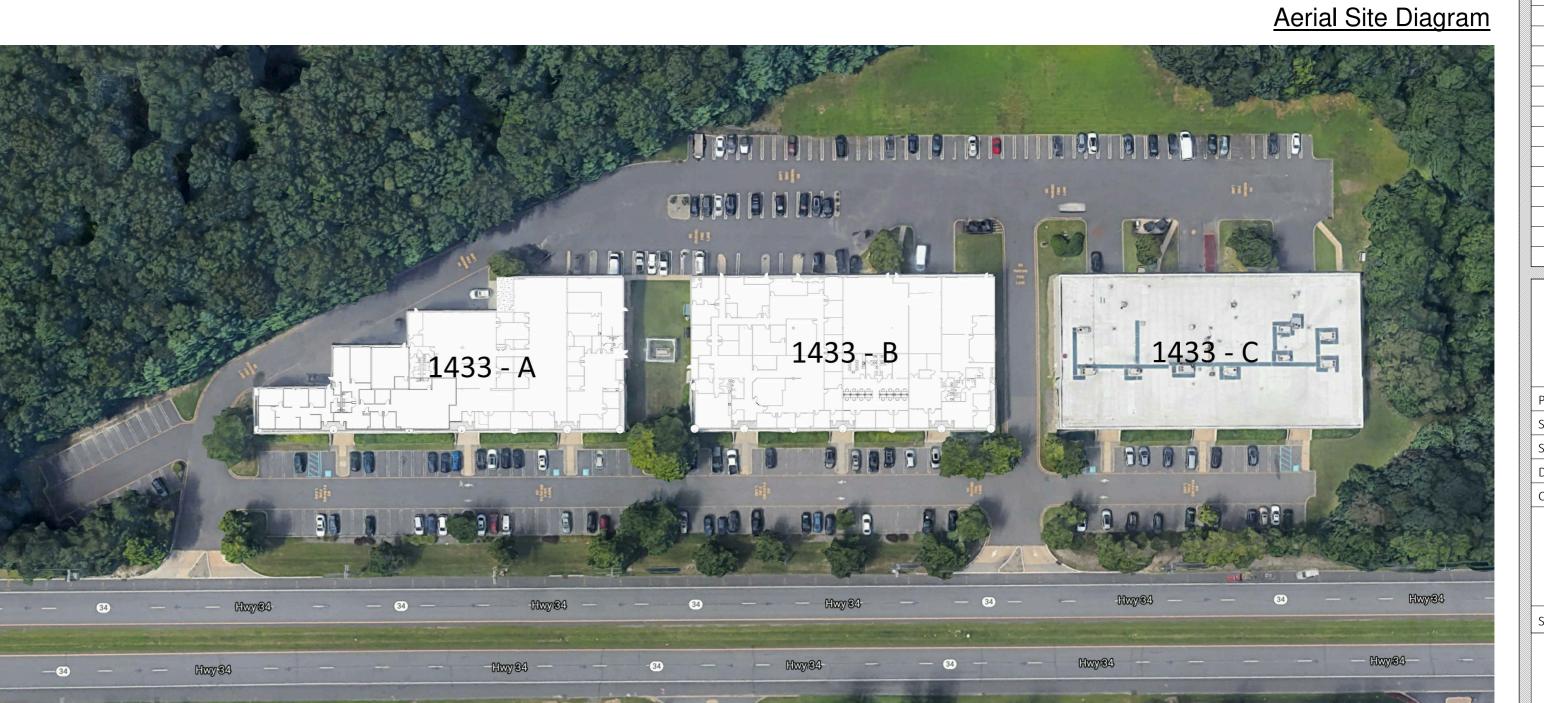




Brian Fitzgerald R.A., NCARB, A.I.A., LEED AP
NJ Lic. # 21AI0205680041
NCARB Cert. # 88189
East Main Street Oceanport, NJ 07757 P: (732) 859-4968 Brian@bfarchdesign.com

Proposed Unverified Floor Plans For:

## 1433 Bldgs B

Monmouth Shores Corporate Park 1433 Highway 34 Wall Township, NJ 07753-6821

These drawings and specifications are issued as instruments of the architect's service for use solely with respect to this project. These drawings and specifications shall not be used by the owner or by others on other projects, for additions to this project, or for completion of this project by others, without the agreement of the architect.

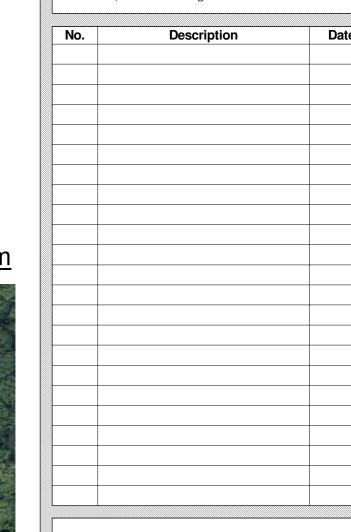

Exist. Floor Plan

CHECKEU BY	RA-101
Checked by	BPF
Drawn by	GF
Sheet Issue Date	10/07/20
Submission Date	-
Project number	2019-15