

SALE PRICE REDUCED

\$12,979,575 (\$287 PSF)

**60 FWY ON/OFF RAMP
@ E MARKLAND DR**

LEE & ASSOCIATES
COMMERCIAL REAL ESTATE SERVICES



**INDUSTRIAL FOR
SALE/LEASE**

**±45,225 SF BUILDING
ON ±90,541 SF LAND**


521 ATLAS AVE, MONTEREY PARK, CA 91755

PROPERTY HIGHLIGHTS

- Approved for Distribution Uses
- ±21' Minimum Clear-Height
- 4 Dock-High Positions / 1 G.L. Door (±17' x ±17')
- Heavy Power - 1,200 Amps @ 240V (Verify)
- Immediate Access to the 60 & 710 Freeways
- Tenant Occupied Through April 2026

PRICING SUMMARY

SALE PRICE	\$12,979,575 (\$287 PSF)
LEASE RATE	\$47,486/Mo (\$1.05 PSF/Mo GRS)

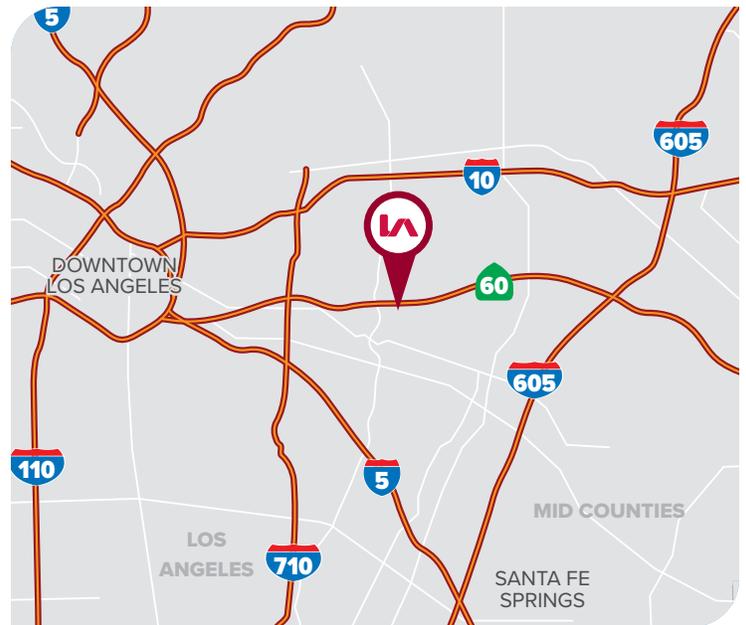

FOR MORE INFORMATION, PLEASE CONTACT



TONY NAPLES
Senior Vice President | LIC NO 01811344
tnaples@lee-associates.com
818.395.4373



RYAN CAMPBELL
Executive Managing Director | LIC NO 01341826
rcampbell@naicapital.com
909.348.0606



MATTISON BEHR
Associate | LIC NO 02091054
mbehr@lee-associates.com
818.434.9116

LOCAL EXPERTISE. INTERNATIONAL REACH. WORLD CLASS.



Lee & Associates | Downtown Los Angeles
CORP ID 02174865

1201 N Main St
Los Angeles, CA 90012


LEE-ASSOCIATES.COM/DOWNTOWNLA

The information has been furnished from sources which we deem reliable, but for which we assume no liability. Any projections, opinions, assumptions or estimates used are for example only and do not represent the current or future performance of the property. Buyers should consult with their independent advisors to determine if the property is suitable for their needs.

INDUSTRIAL FOR SALE/LEASE

±45,225 SF BUILDING ON ±90,541 SF LAND

521 ATLAS AVE, MONTEREY PARK, CA 91755

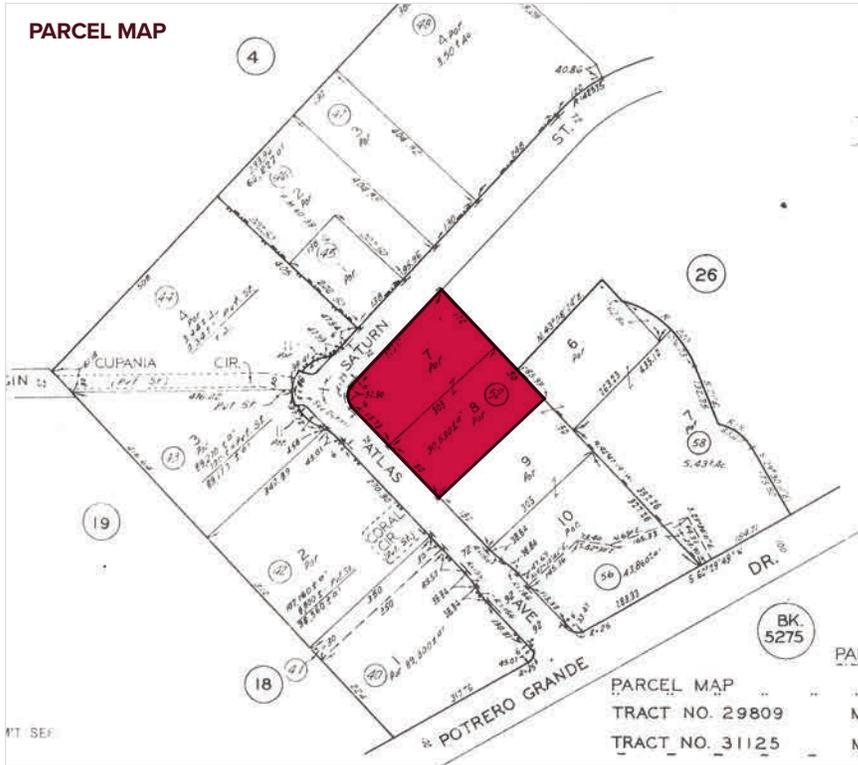

PROPERTY SUMMARY

TOTAL BUILDING SF	±45,225 SF
TOTAL LAND SF	±90,541 SF
OFFICES / RESTROOMS	±4,000 SF / 4 RRs
CLEAR HEIGHT	±21' Minimum Clearance
POWER	1200A, 240V, 3Ø, 3W (Verify)
SPRINKLERED	Yes
LOADING	4 DH / 1 GL (±17' x ±17')
ZONING	Saturn Park
YEAR BUILT	1970
APN	5265-025-052
CONSTRUCTION	Concrete Tilt-Up
PARKING	±76 Spaces (Verify)



FOR MORE INFORMATION, PLEASE CONTACT



TONY NAPLES

Senior Vice President | LIC NO 01811344

tnaples@lee-associates.com

818.395.4373



RYAN CAMPBELL

Executive Managing Director | LIC NO 01341826

rcampbell@naicapital.com

909.348.0606



MATTISON BEHR

Associate | LIC NO 02091054

mbehr@lee-associates.com

818.434.9116

LOCAL EXPERTISE. INTERNATIONAL REACH. WORLD CLASS.



Lee & Associates | Downtown Los Angeles
CORP ID 02174865

1201 N Main St
Los Angeles, CA 90012


LEE-ASSOCIATES.COM/DOWNTOWNLA

The information has been furnished from sources which we deem reliable, but for which we assume no liability. Any projections, opinions, assumptions or estimates used are for example only and do not represent the current or future performance of the property. Buyers should consult with their independent advisors to determine if the property is suitable for their needs.

**INDUSTRIAL FOR
SALE/LEASE**

±45,225 SF BUILDING ON ±90,541 SF LAND

521 ATLAS AVE, MONTEREY PARK, CA 91755

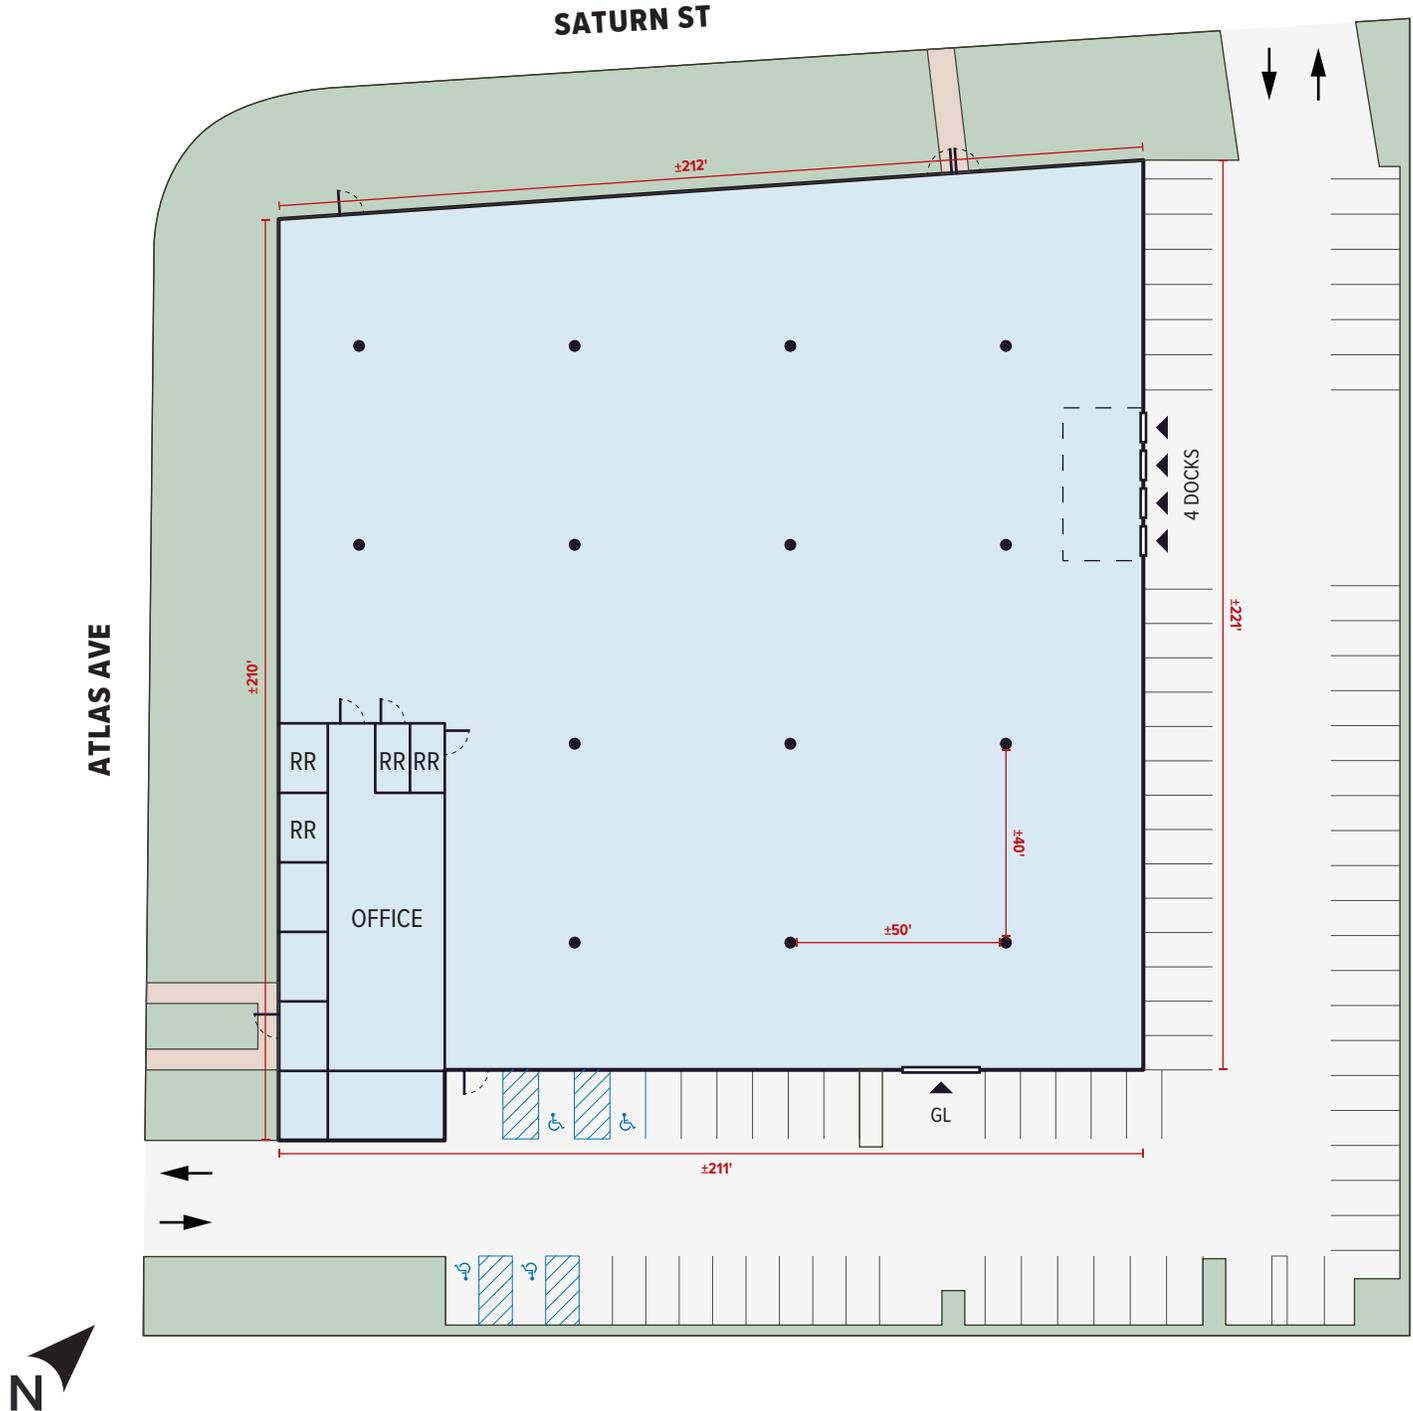

NOTE: Drawing not to scale. All measurements and sizes are approximate. Lessee to Verify LOCAL EXPERTISE. INTERNATIONAL REACH. WORLD CLASS.

FOR MORE INFORMATION, PLEASE CONTACT



TONY NAPLES
Senior Vice President | LIC NO 01811344
tnaples@lee-associates.com
818.395.4373



RYAN CAMPBELL
Executive Managing Director | LIC NO 01341826
rcampbell@naicapital.com
909.348.0606



MATTISON BEHR
Associate | LIC NO 02091054
mbehr@lee-associates.com
818.434.9116



Lee & Associates | Downtown Los Angeles
CORP ID 02174865

1201 N Main St
Los Angeles, CA 90012

LEE-ASSOCIATES.COM/DOWNTOWNLA

The information has been furnished from sources which we deem reliable, but for which we assume no liability. Any projections, opinions, assumptions or estimates used are for example only and do not represent the current or future performance of the property. Buyers should consult with their independent advisors to determine if the property is suitable for their needs.