

151

E. EVELYN AVENUE

Mountain View | California



**Greg Pickett**  
Vice Chairman  
+1 650 320 0226  
[greg.pickett@cushwake.com](mailto:greg.pickett@cushwake.com)  
LIC #01846327

**Eric Sorensen**  
Director  
+1 650 320 0234  
[eric.c.sorensen@cushwake.com](mailto:eric.c.sorensen@cushwake.com)  
LIC #01709528

525 University Avenue, Suite 220  
Palo Alto, CA 94301  
ph: +1 650 852 1200  
fx: +1 650 618 8560  
[cushmanwakefield.com](http://cushmanwakefield.com)

# PROPERTY HIGHLIGHTS

- $\pm 9,423$  SF (divisible to  $\pm 868$ ,  $\pm 1,687$ ,  $\pm 1,711$ ,  $\pm 2,644$  and  $\pm 2,513$  SF)
- Rare Warehouse spaces available in Mountain View
- $\pm 1$  mile to Castro Street and Caltrain Station
- Easy access to Highways 101, 85, 237 and Central Expressway
- Flexible short-term leases available
- Abundant Parking




# 151

**E. EVELYN AVENUE**  
Mountain View | California

## FLOOR PLANS

$\pm 9,423$  SF (divisible to  $\pm 868$ ,  $\pm 1,687$ ,  $\pm 1,711$ ,  $\pm 2,644$  and  $\pm 2,531$  SF)

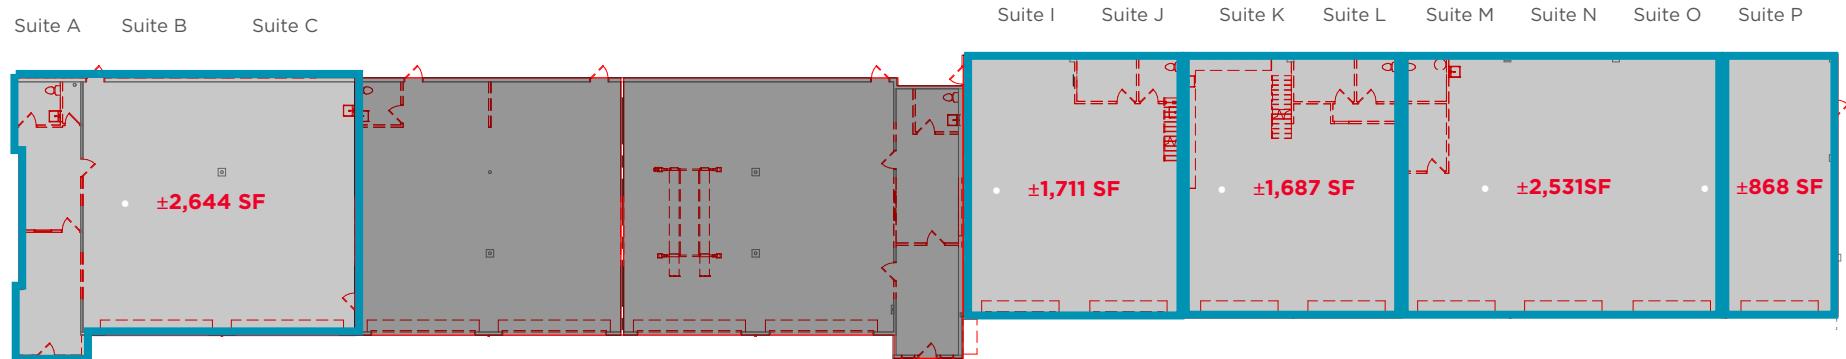

AVAILABLE

NOT AVAILABLE



Floor plan not to scale

**Greg Pickett**  
Vice Chairman  
+1 650 320 0226  
greg.pickett@cushwake.com  
LIC #01846327

**Eric Sorensen**  
Director  
+1 650 320 0234  
eric.c.sorensen@cushwake.com  
LIC #01709528

525 University Avenue, Suite 220 | Palo Alto, CA 94301  
ph: +1 650 852 1200 | fx: +1 650 618 8560  
cushmanwakefield.com

# PHOTOS

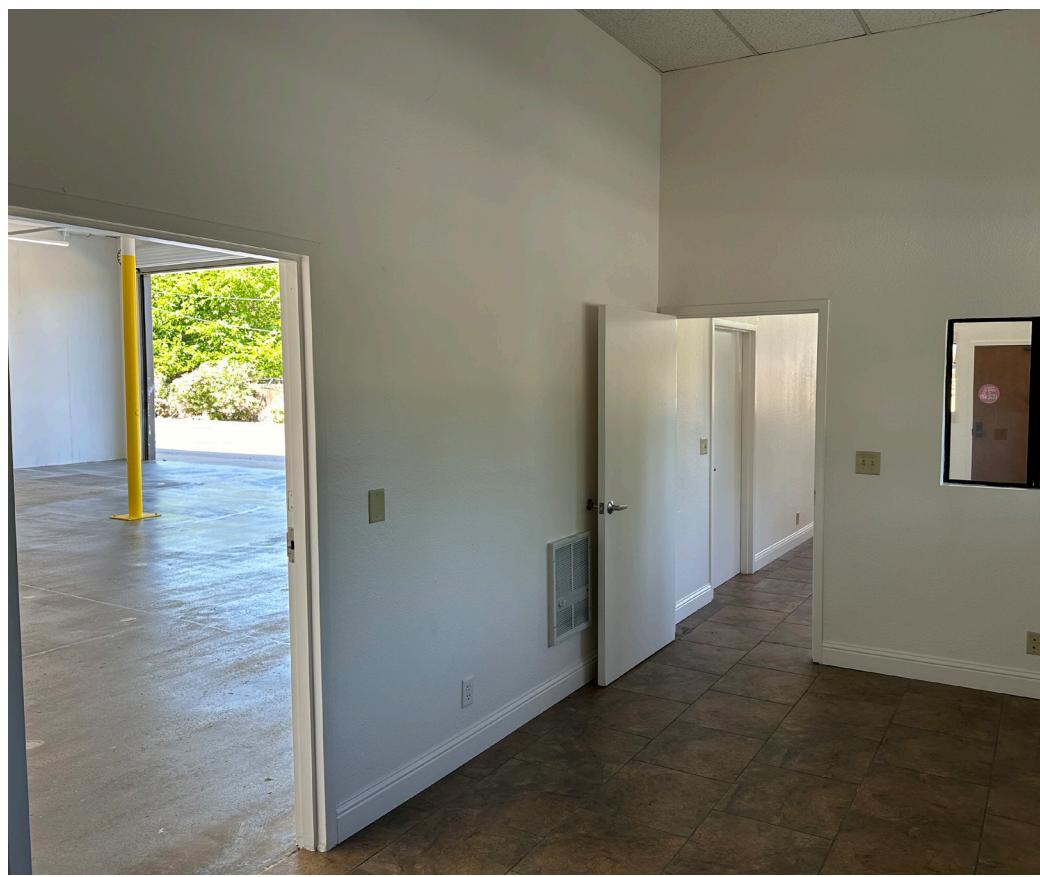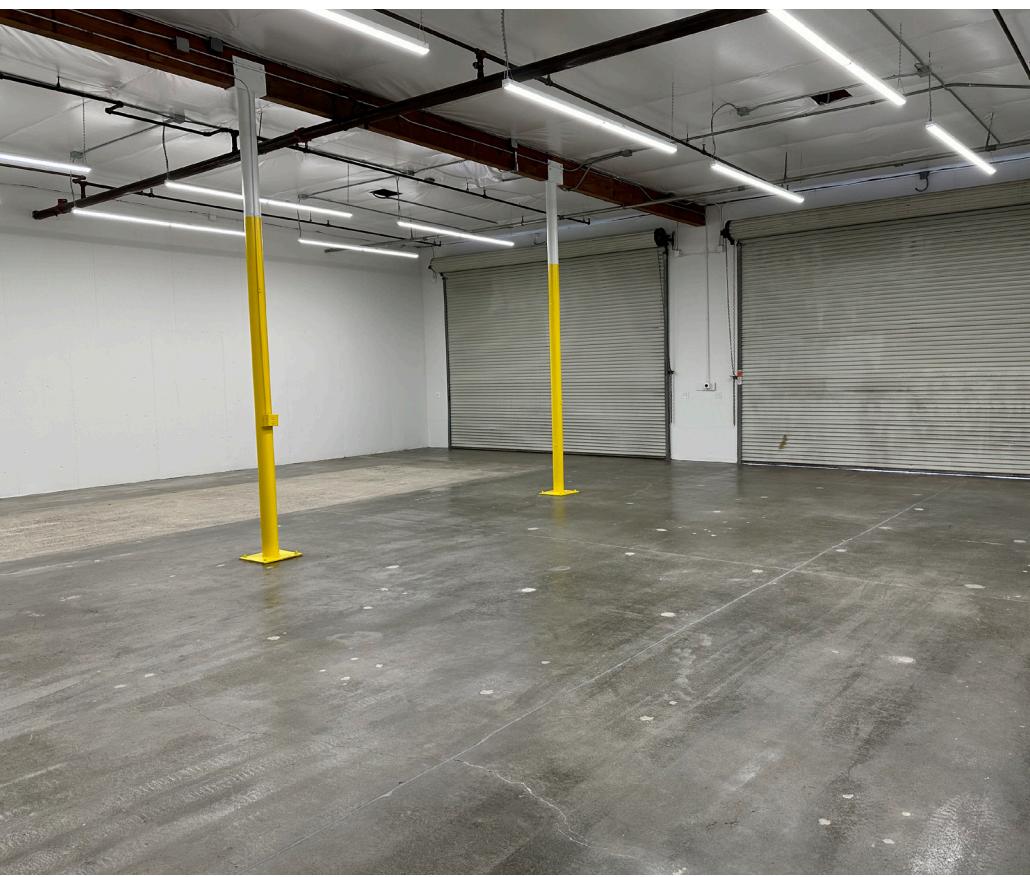

# PHOTOS

