


 NEW CONSTRUCTION
 DEMOLITION

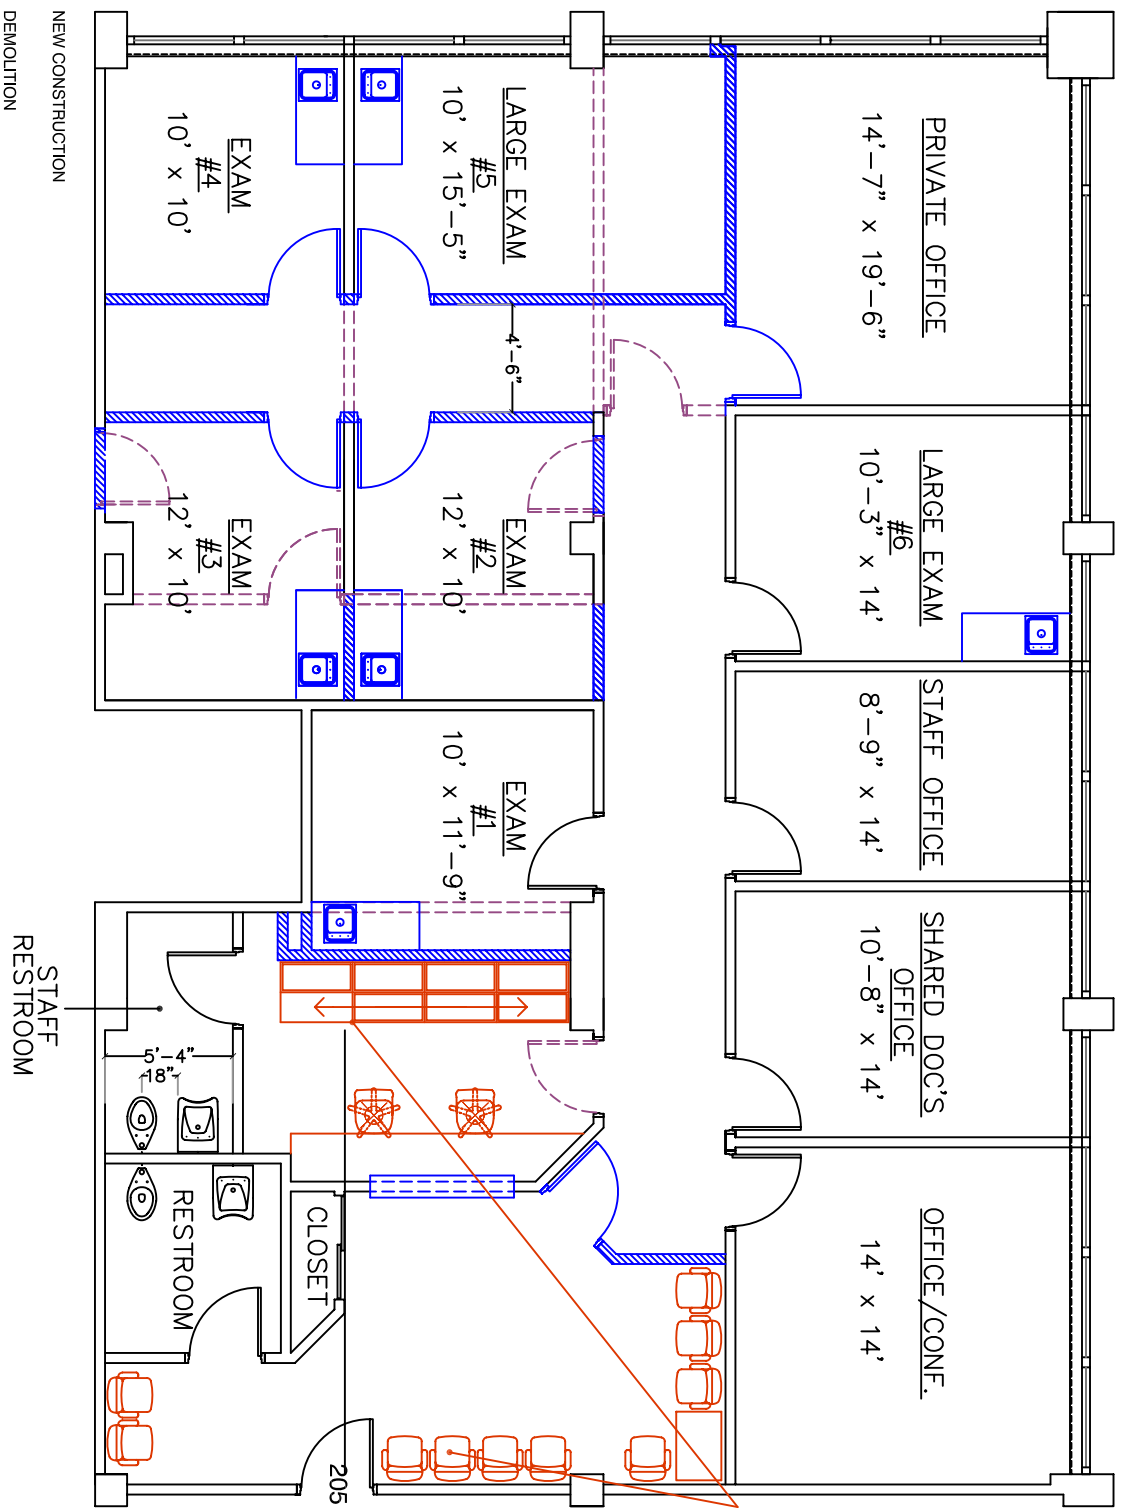

FURNISHINGS BY
TENANT, TYP.
SHOWN FOR
INFORMATION

CITY PROPERTIES CORPORATION
 62 WEST HURON
 CHICAGO, ILLINOIS 60610
 TEL: 312-337-1711 FAX: 312-337-0735
 www.citypropertiescorp.com

PROPOSED PLAN (2) FOR
 2600 S. MICHIGAN AVE.
 SUITE 205
 CHICAGO, ILLINOIS