

1
A-3 TOMODACHI CEILING PLAN
SCALE: 1/4" = 1'-0"



SYMBOLS

SYMBOL	DESCRIPTION
[Symbol]	FLOOR LIGHTING
[Symbol]	GYPSON BOARD (WASHABLE FIN.)
[Symbol]	MINI PENDANT SUSPENDED WITH WIRE
[Symbol]	RECESSED DOWN LIGHTING
[Symbol]	EXPOSED LIGHTING
[Symbol]	ILLUMINATED EXIT SIGN
[Symbol]	SUPPLY AIR GRILLE
[Symbol]	RETURN AIR GRILLE
[Symbol]	EXHAUST AIR FAN W/ BACK DRAFT DAMPER, ONE AIR CHAGNE PER 15 MIN. RESTROOM VENTILATION TO BE LIGHT-SWITCH-ACTIVATED MECHANICAL FAN

REVISIONS BY

SOON KIM & ASSOCIATES
3438 WILSHIRE BLVD., SUITE 1050 LA, CA 90010
TEL: 213-886-9230 FAX: 213-886-1521

CEILING PLAN

TENANT IMPROVEMENT FOR
'TOMODACHI' SUSHI RESTAURANT
10975 W. WEYBURN AVE., LOS ANGELES, CA 90024 TEL: (310) 659-1538

DATE MAY. 07 '09
SCALE AS SHOWN
DRAWN S.K.
JOB 05285
SHEET


A-3
OF SHEETS

NO.	DATE	REVISIONS BY


SOON KIM & ASSOCIATES
 3434 WILSHIRE BLVD., SUITE 1050 LA, CA 90010
 TEL: (213) 889-9250 FAX: (213) 889-9281

ELEVATION

TENANT IMPROVEMENT FOR
'TOMODACHI' SUSHI RESTAURANT
 10975 W. WEYBURN AVE., LOS ANGELES, CA 90024 TEL: (310) 659-1838

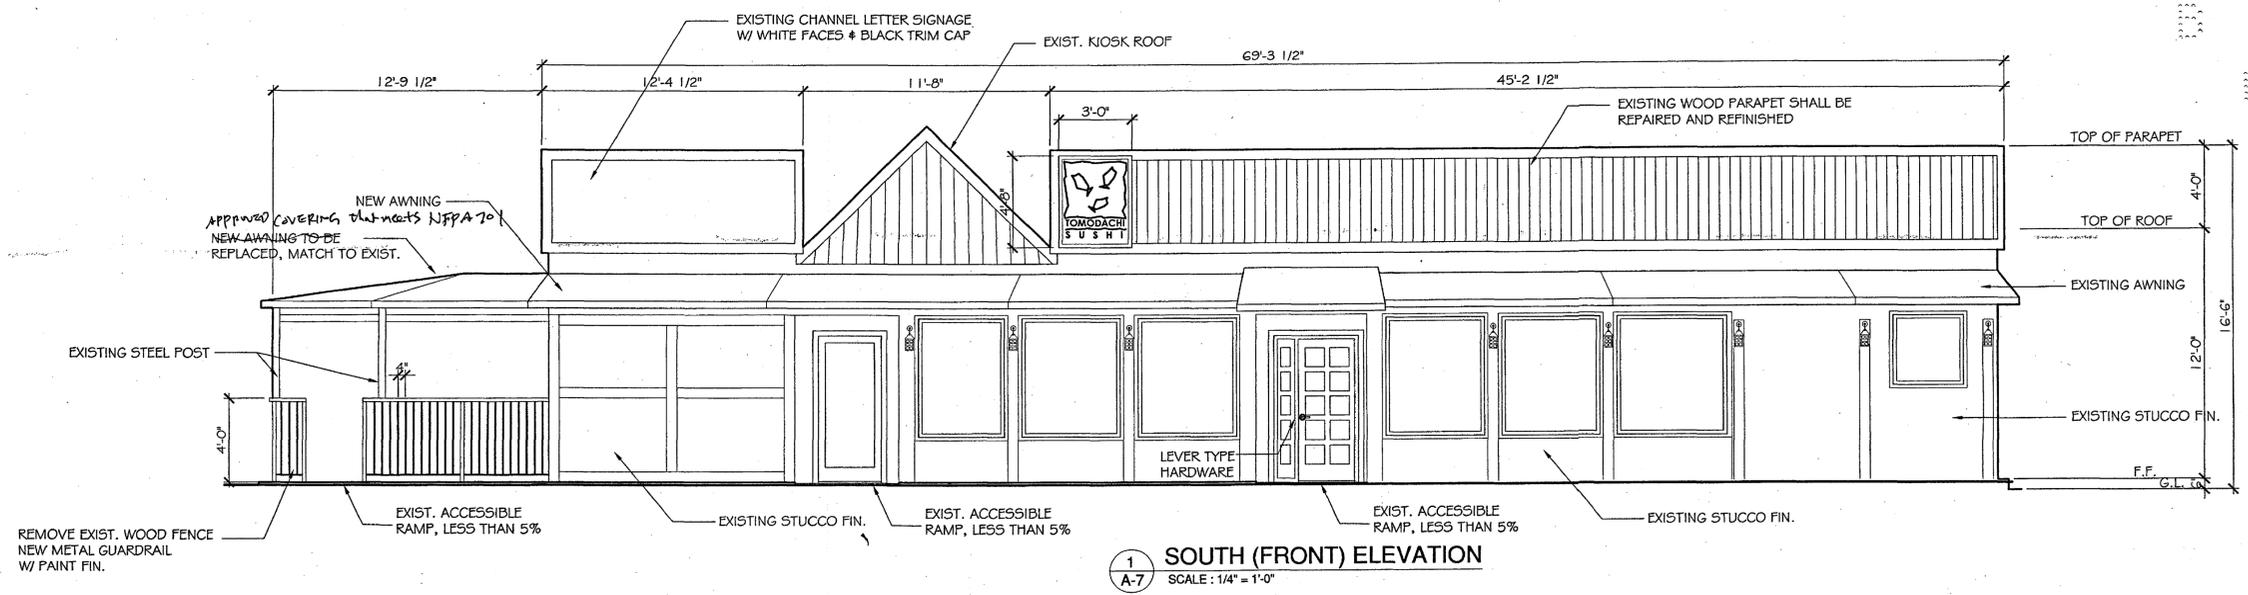


1 SOUTH (FRONT) ELEVATION
 SCALE: 1/4" = 1'-0"

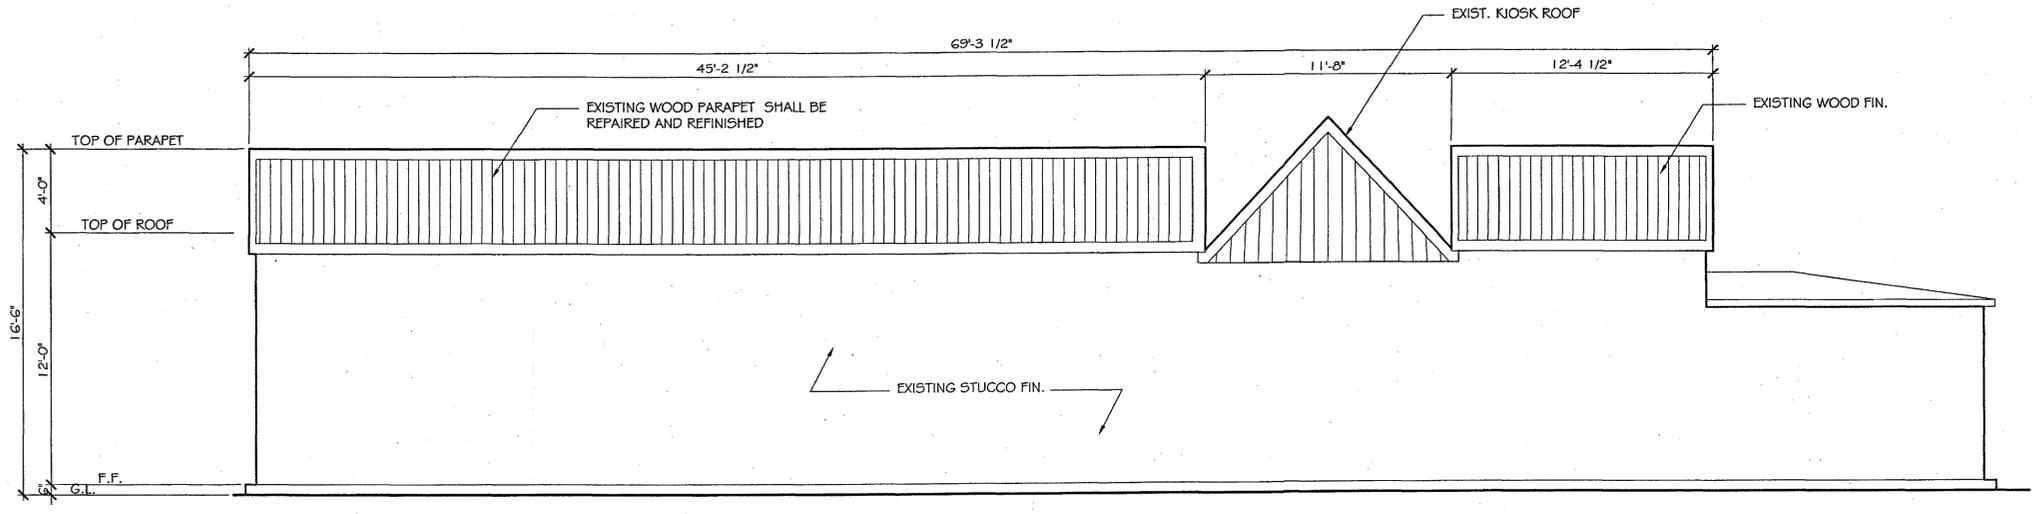


2 NORTH (REAR) ELEVATION
 SCALE: 1/4" = 1'-0"

- * NOTE**
1. AWNING ABOVE TOMODACHI, TOMMY'S TACO, AND ROLL INN SHALL BE MAROON WATER/SUN RESISTANT CANVAS MATERIAL.
 2. AWNING ABOVE GUSHI RESTAURANT SHALL BE BLUE COLOR.
 3. EXISTING WOOD FENCE SURROUNDING PATIO AREAS SHALL BE REPLACED WITH BLACK PAINTED METAL GUARDRAIL

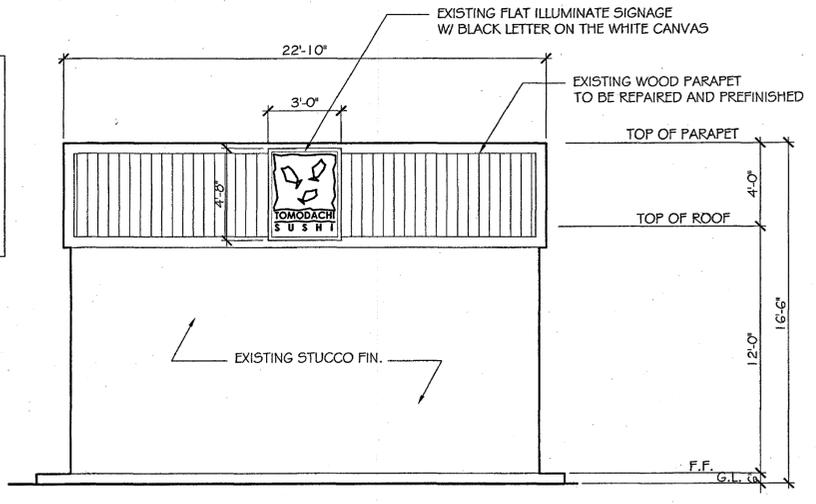

4 EAST (SIDE) ELEVATION
 SCALE: 1/4" = 1'-0"

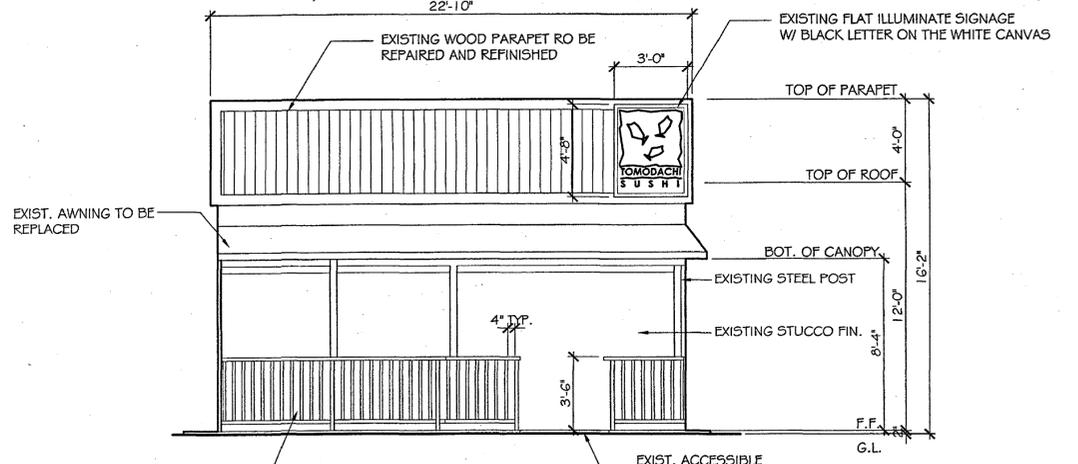

3 WEST (SIDE) ELEVATION
 SCALE: 1/4" = 1'-0"

DATE	MAY 07 '09
SCALE	AS SHOWN
DRAWN	S.K.
JOB	09205
SHEET	A-7
OF	SHEETS