


TYPICAL STRUCTURE PLAN

NAME OF WATERWAY E. ROCKAWAY CHANNEL

SEC. 42, BLK., A, LOT 30, 31,

1 - SHOW ALL DIMENSIONS OF STRUCTURE(S), AND SHOW DISTANCE TO PROPERTY LINES.

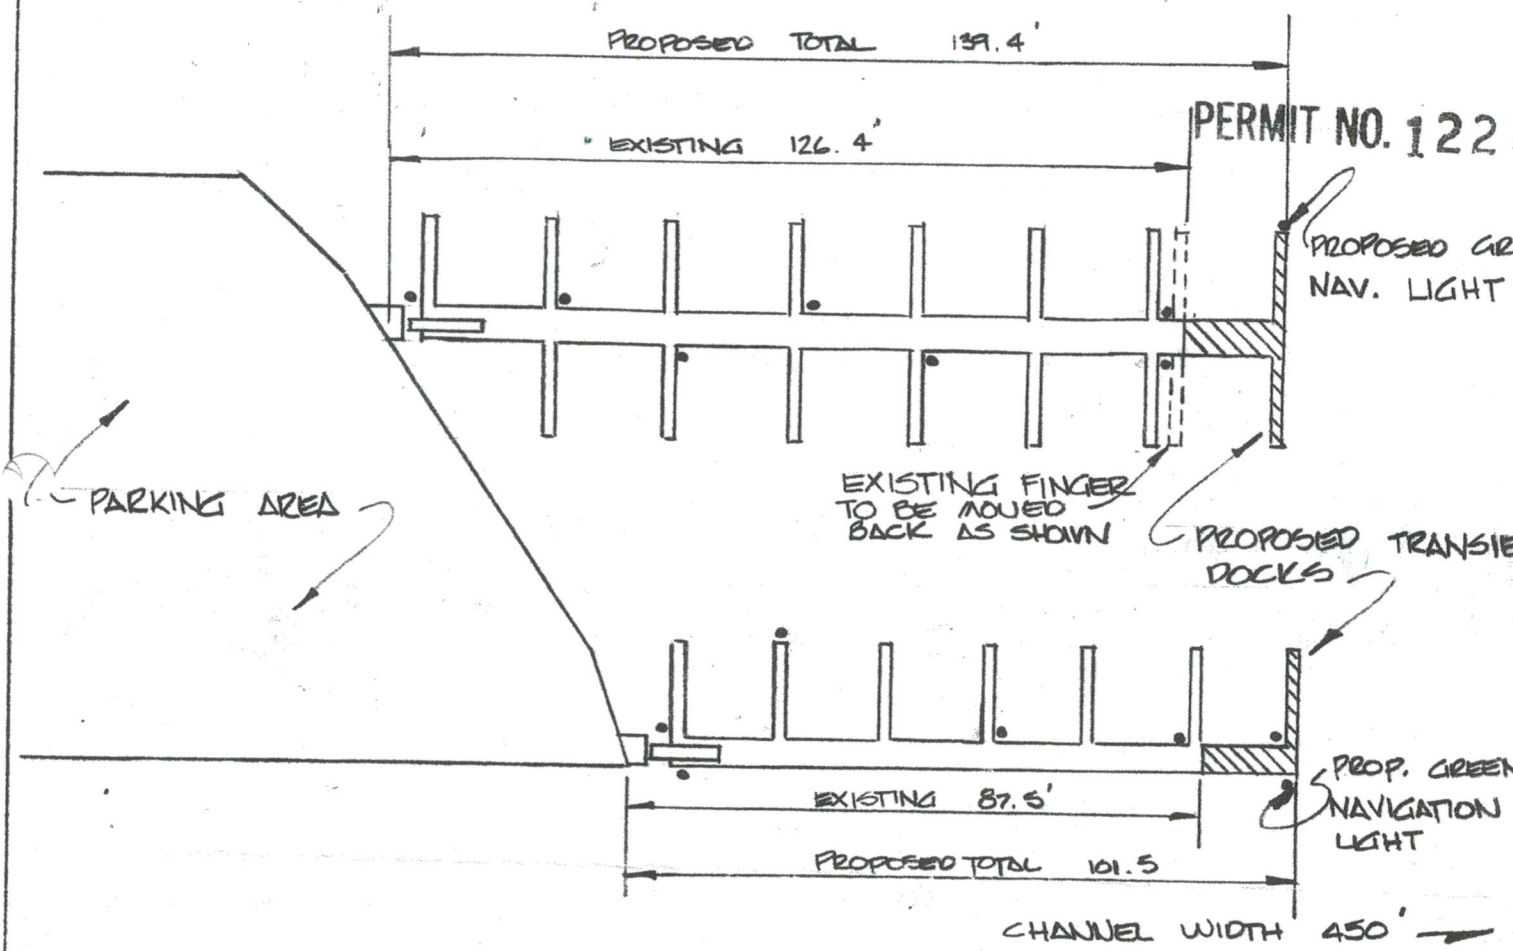

TOTAL STRUCTURE AREA = 1872 SQ. FT.

NOTE: NO STRUCTURE SHALL INFRINGE ON ADJACENT PROPERTY
MAX. BERTHING 40 SLIPS

PROPERTY OWNER	CONTRACTOR	TOWN OF HEMPSTEAD
NAME <u>ROBERT GUNNING</u>	NAME <u>SAME</u>	PERMIT NO. 1222
ADDRESS <u>22 Oxford Rd.</u> <u>E. ROCKAWAY BLVD</u>	ADDRESS _____	