


DESCRIPTION OF WORK THIS AREA:
 STE 104: REMOVE WALLS/DOES
 AS SHOWN
 REMOVE NEW WALLS/DOES
 REPAIR SHEET CEILING/TILES WHERE NECESSARY
 NEW CARPET TO MATCH
 STE 105
 EJECT: WORK

LOWER LEVEL FLOOR / REFLECTED CEILING/MECH/ELECTRICAL PLAN

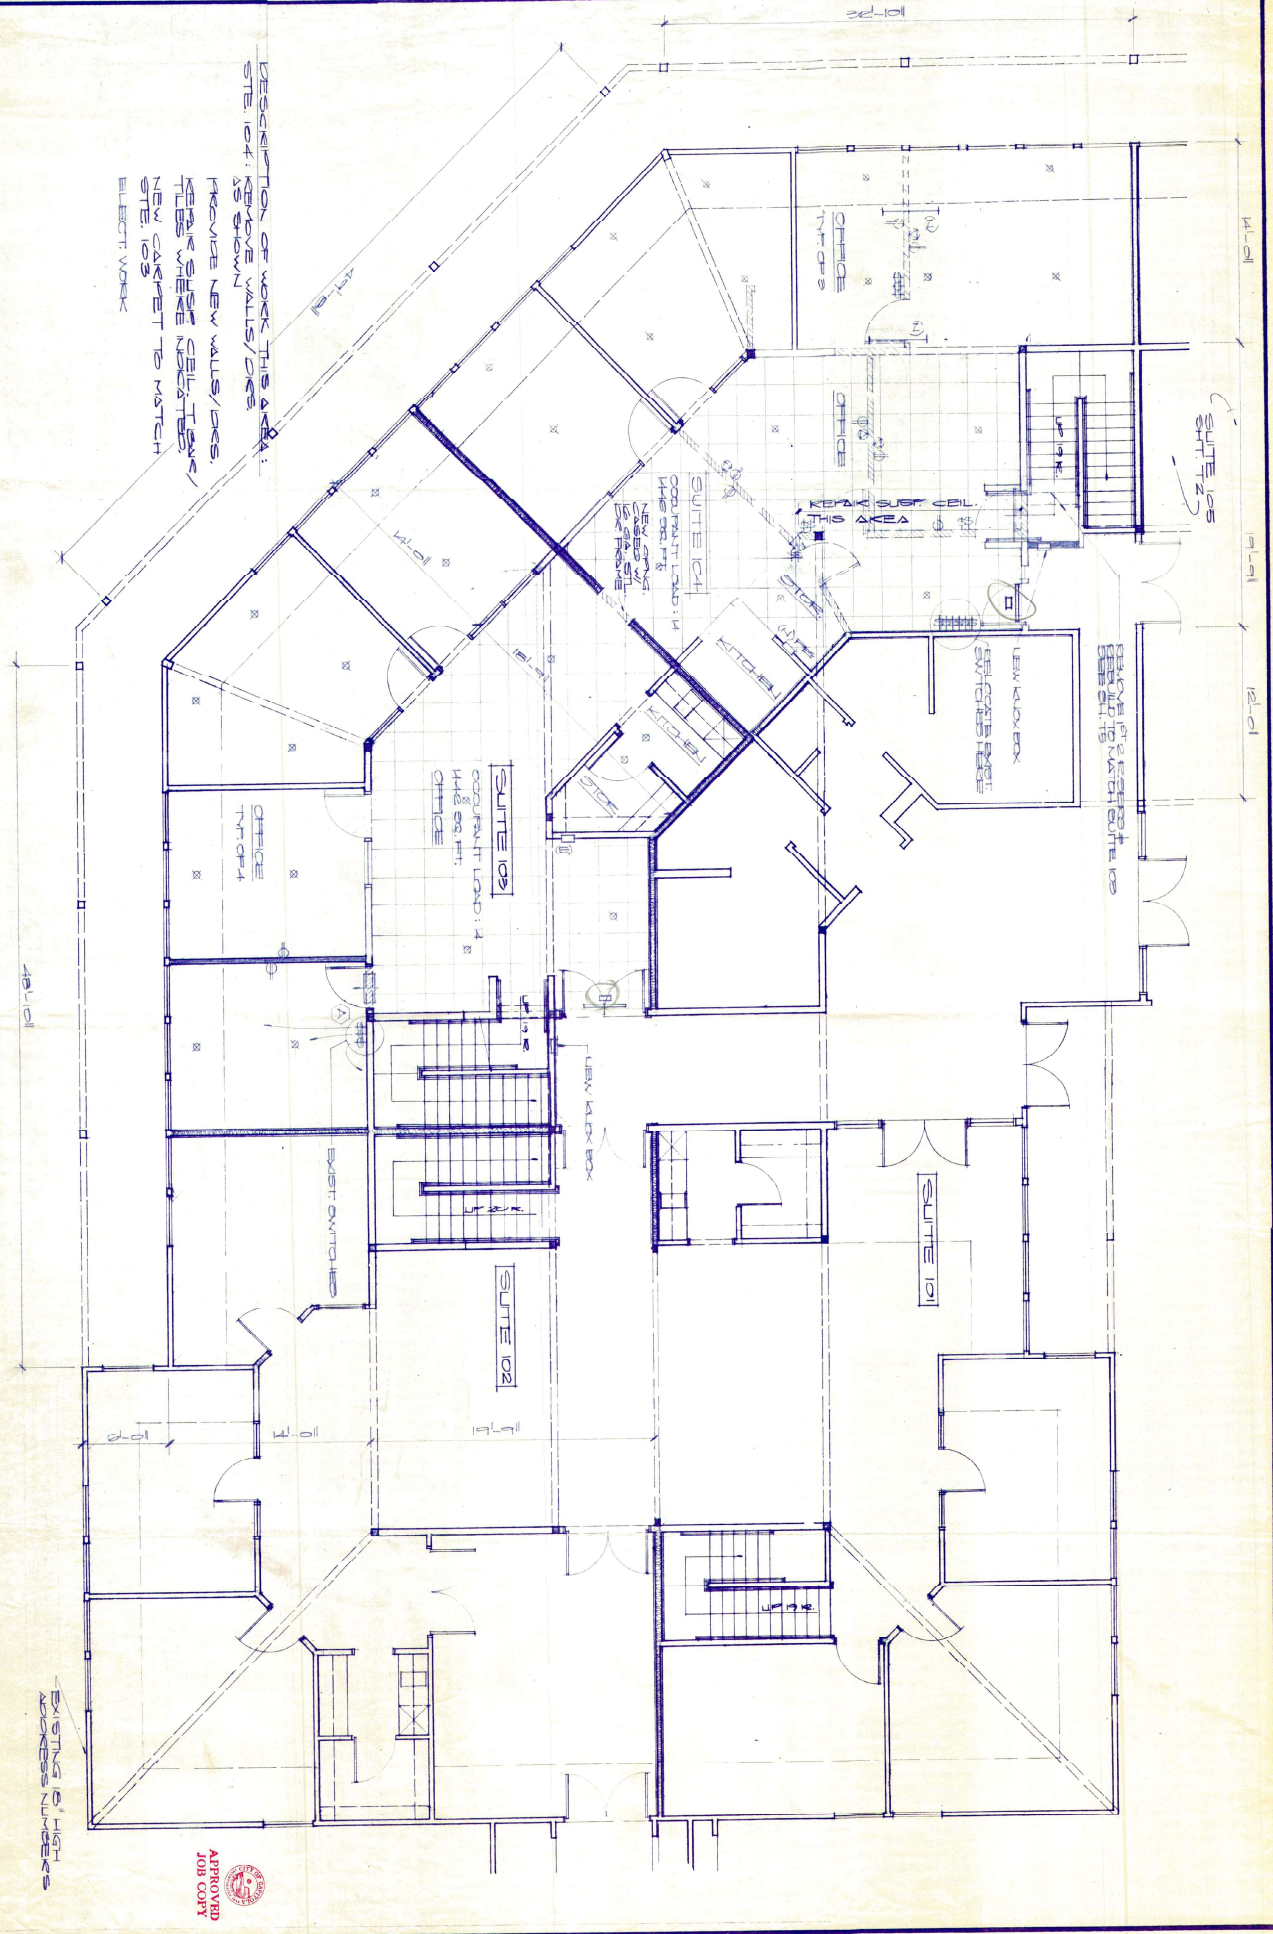

EXISTING CEILING ADDRESS NUMBERS



73

4-28-97

Tenant Improvements for:
The Catalyst Consulting Team
 4450 Capitola Rd, Capitola, CA
 APN 034-111-47

DOUG G. MESSINI, ARCHITECT AIA
 4315 CAPITOLA ROAD, CAPITOLA, CALIFORNIA 95010
 PHONE: 475-5841