


BACK OF BUILDING

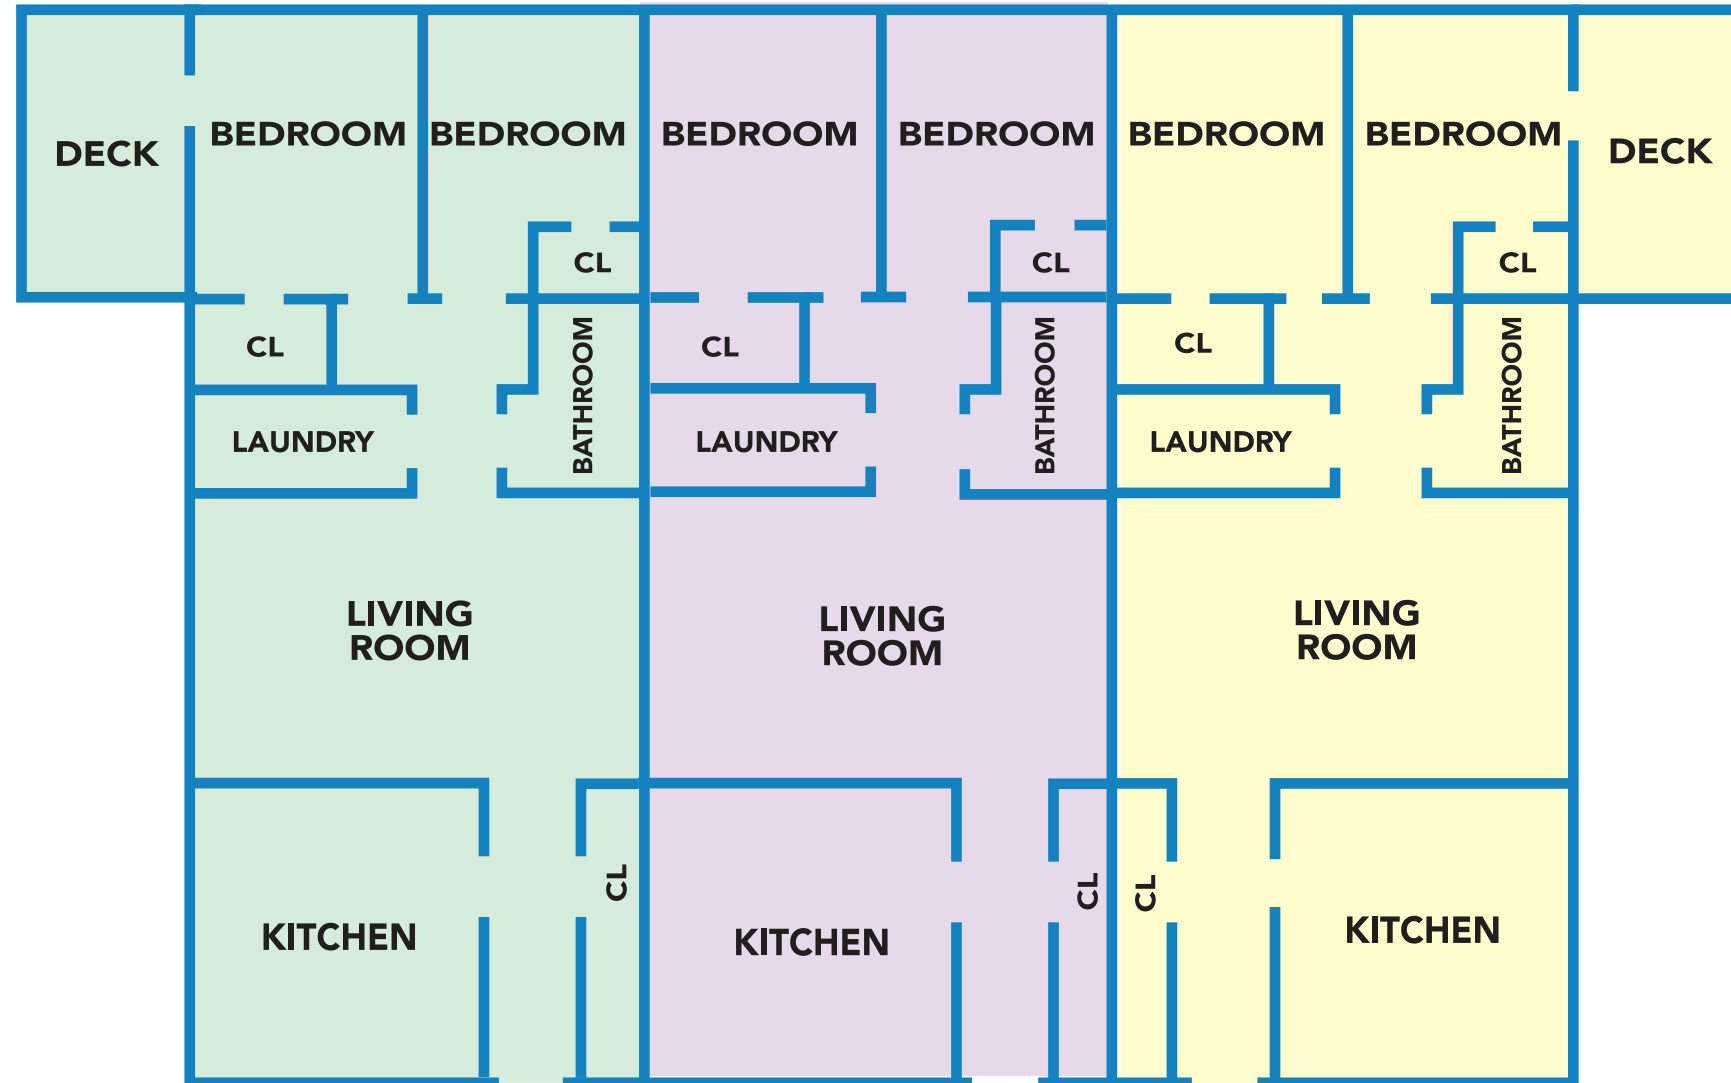

FRONT OF BUILDING
(FACING COURTYARD)