

Garden Office Building For Sale or Lease

941 Proton Rd.
San Antonio, Texas 78258

This **4,040 SF Garden Office** is located in the highly desirable Stone Oak sub-market of San Antonio, TX. The second generation building features a classic design, flexible floor plan ideal for professional office or medical use. Conveniently positioned near major thoroughfares, it offers excellent visibility, easy accessibility, and proximity to major hospitals, restaurants, retail, and residential communities. Ample parking is available onsite, making it perfect for owner-users. Don't miss this opportunity to own in one of San Antonio's most vibrant business corridors!

SIZE: 4,040 Square Feet

YEAR BUILT: 1998

CLASS: Class A

LOT SIZE: .52 Acres (26,561 Square Feet)

ZONING: C-3

Call Broker for Pricing

DEMOGRAPHICS:	1 Mile	3 Mile	5 Mile
2024 Population Daytime	19,759	54,275	97,694
Businesses	2,599	6,871	12,333
Avg. HH Income	\$102,899	\$116,532	\$117,197



COMMERCIAL PROPERTY GROUP


For more information, please contact
Brodie Lowrey - (o)210.897.1630 (c)210.897.1630

334 North Park Drive, San Antonio, Texas 78216 | www.dirtdealers.com

All information furnished regarding property offered is from sources deemed reliable but no warranty or representation is made to the accuracy or completeness thereof and same is subject to changes of price or terms, prior sales dispositions, or withdrawal without notice.

Floor Plan

941 Proton Rd.
San Antonio, Texas 78258

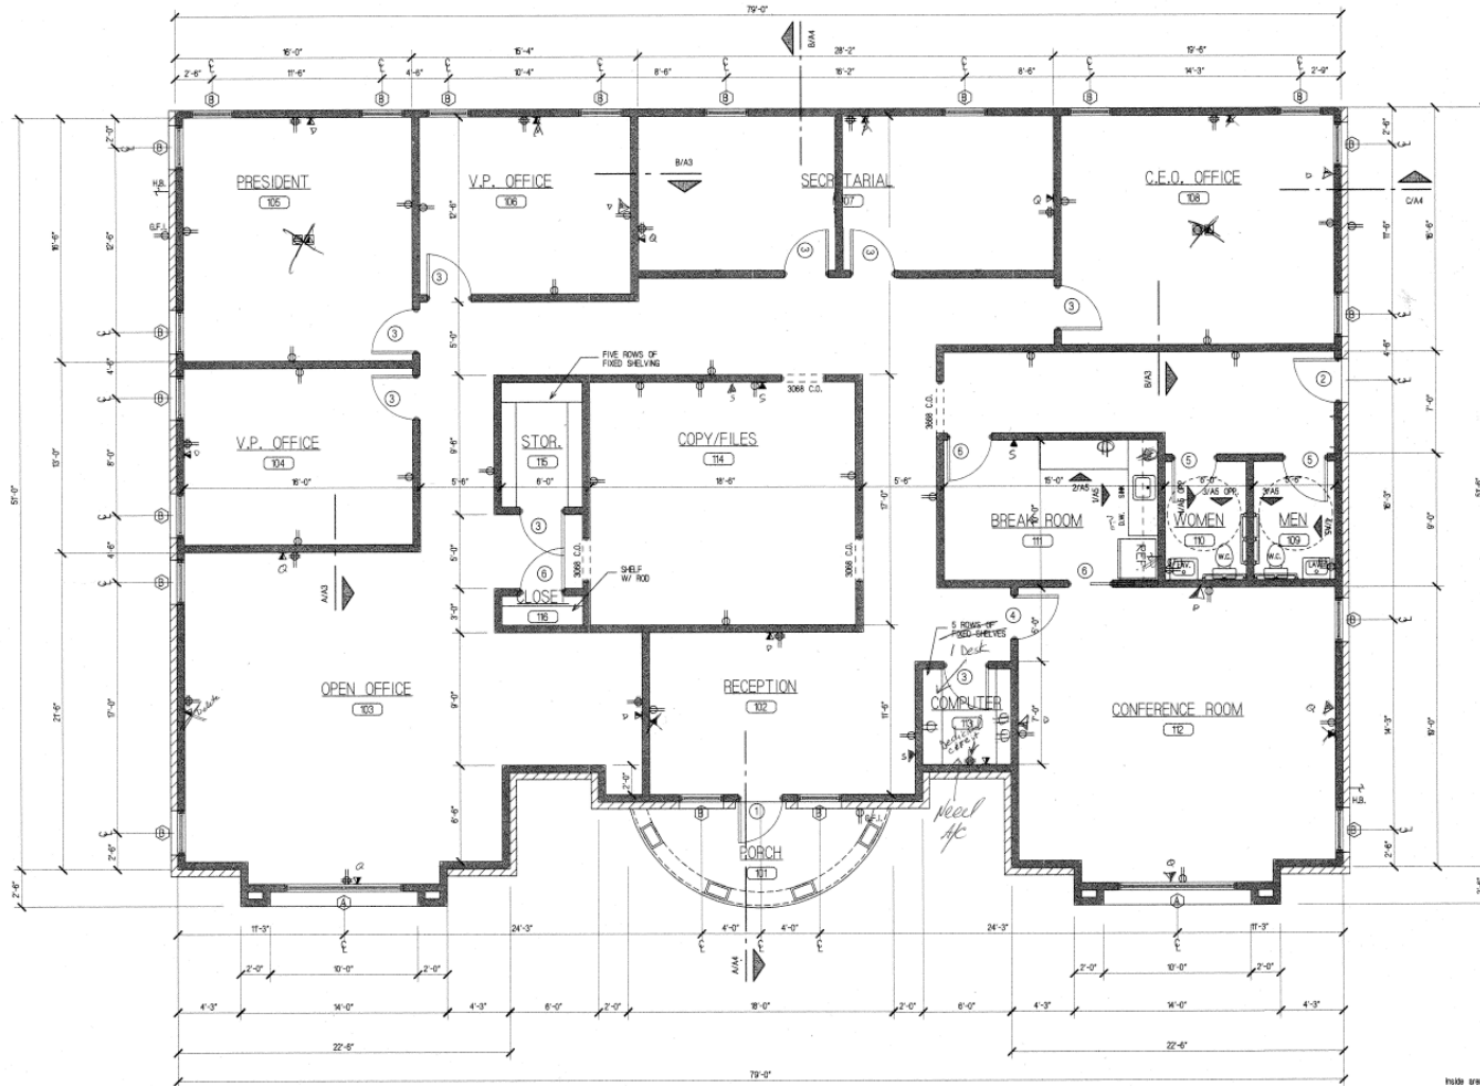

FLOOR PLAN

SCALE: 1/4" = 1' - 0"

4008 sf

Build area 3660 sf
Stair Lobby 48 sf
Total SF 4008 sf





For more information, please contact
Brodie Lowrey - (o)210.897.1630 (c)210.897.1630

334 North Park Drive, San Antonio, Texas 78216 | www.dirtdealers.com

All information furnished regarding property offered is from sources deemed reliable but no warranty or representation is made to the accuracy or completeness thereof and same is subject to changes of price or terms, prior sales dispositions, or withdrawal without notice.

Elevations

941 Proton Rd.
San Antonio, Texas 78258

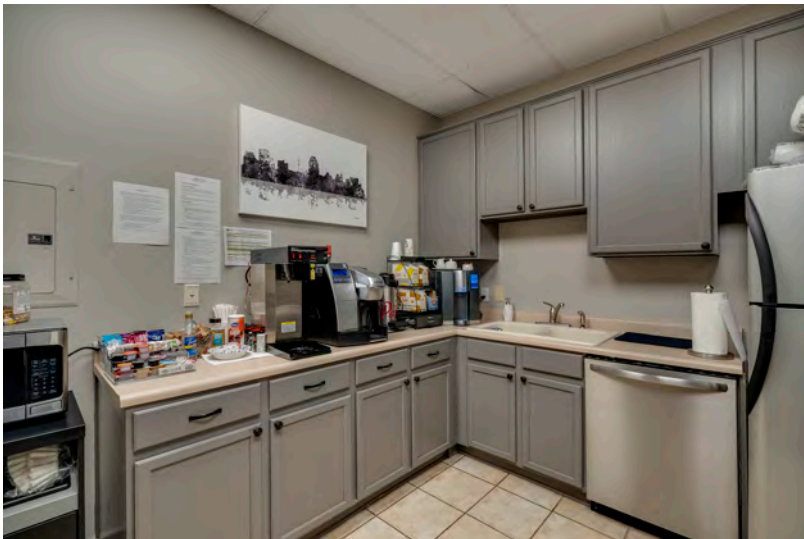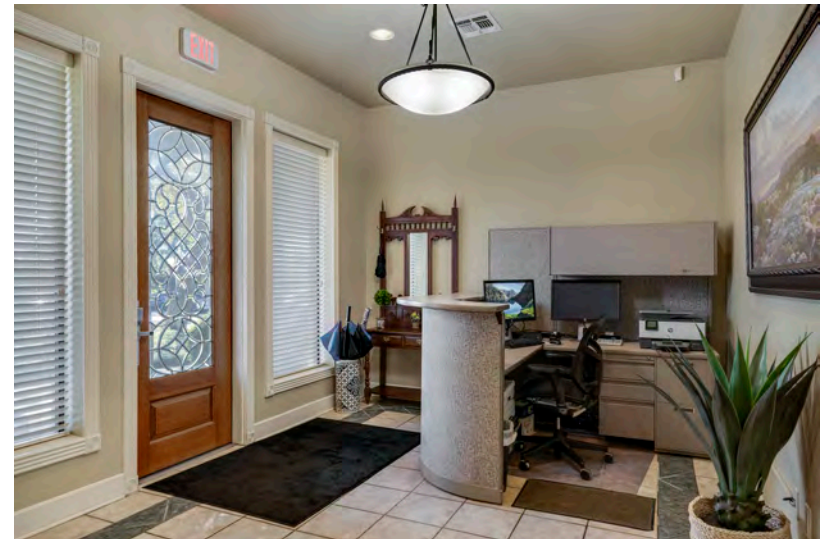


For more information, please contact
Brodie Lowrey - (o)210.897.1630 (c)210.897.1630

334 North Park Drive, San Antonio, Texas 78216 | www.dirtdealers.com

All information furnished regarding property offered is from sources deemed reliable but no warranty or representation is made to the accuracy or completeness thereof and same is subject to changes of price or terms, prior sales dispositions, or withdrawal without notice.

Site Aerial

941 Proton Rd.
San Antonio, Texas 78258

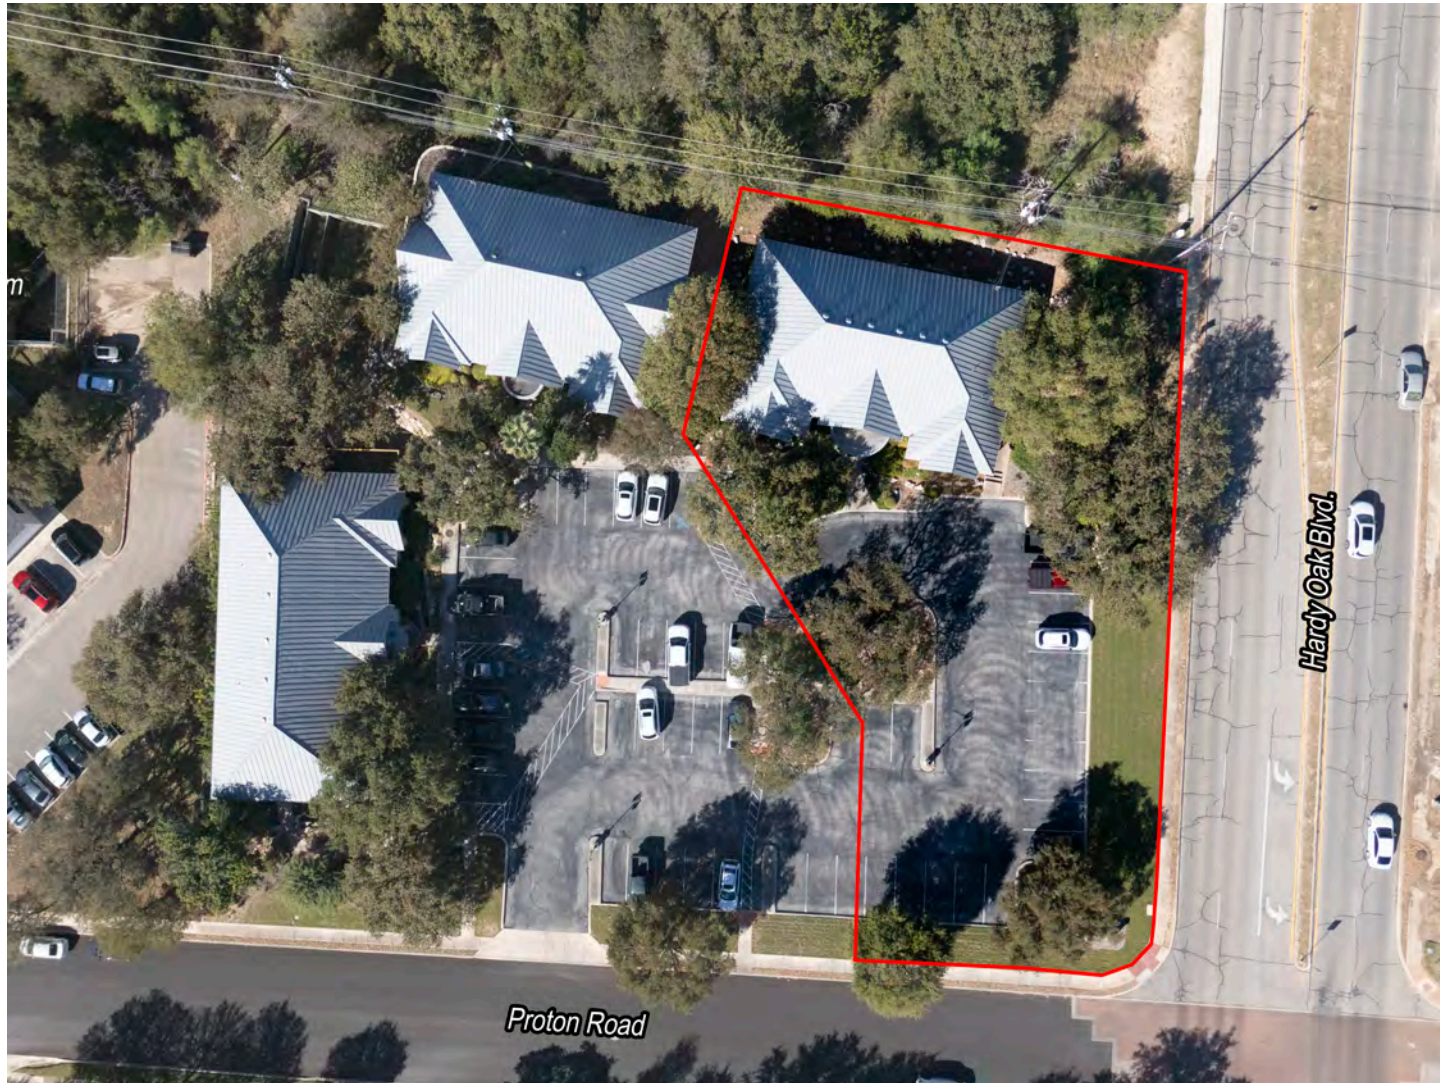

For more information, please contact
Brodie Lowrey - (o)210.897.1630 (c)210.897.1630

334 North Park Drive, San Antonio, Texas 78216 | www.dirtdealers.com

All information furnished regarding property offered is from sources deemed reliable but no warranty or representation is made to the accuracy or completeness thereof and same is subject to changes of price or terms, prior sales dispositions, or withdrawal without notice.

Aerials

941 Proton Rd.
San Antonio, Texas 78258



[Click here for Drone Video](#)




For more information, please contact
Brodie Lowrey - (o)210.897.1630 (c)210.897.1630

334 North Park Drive, San Antonio, Texas 78216 | www.dirtdealers.com

All information furnished regarding property offered is from sources deemed reliable but no warranty or representation is made to the accuracy or completeness thereof and same is subject to changes of price or terms, prior sales dispositions, or withdrawal without notice.

Location/Activity Aerial

941 Proton Rd.
San Antonio, Texas 78258

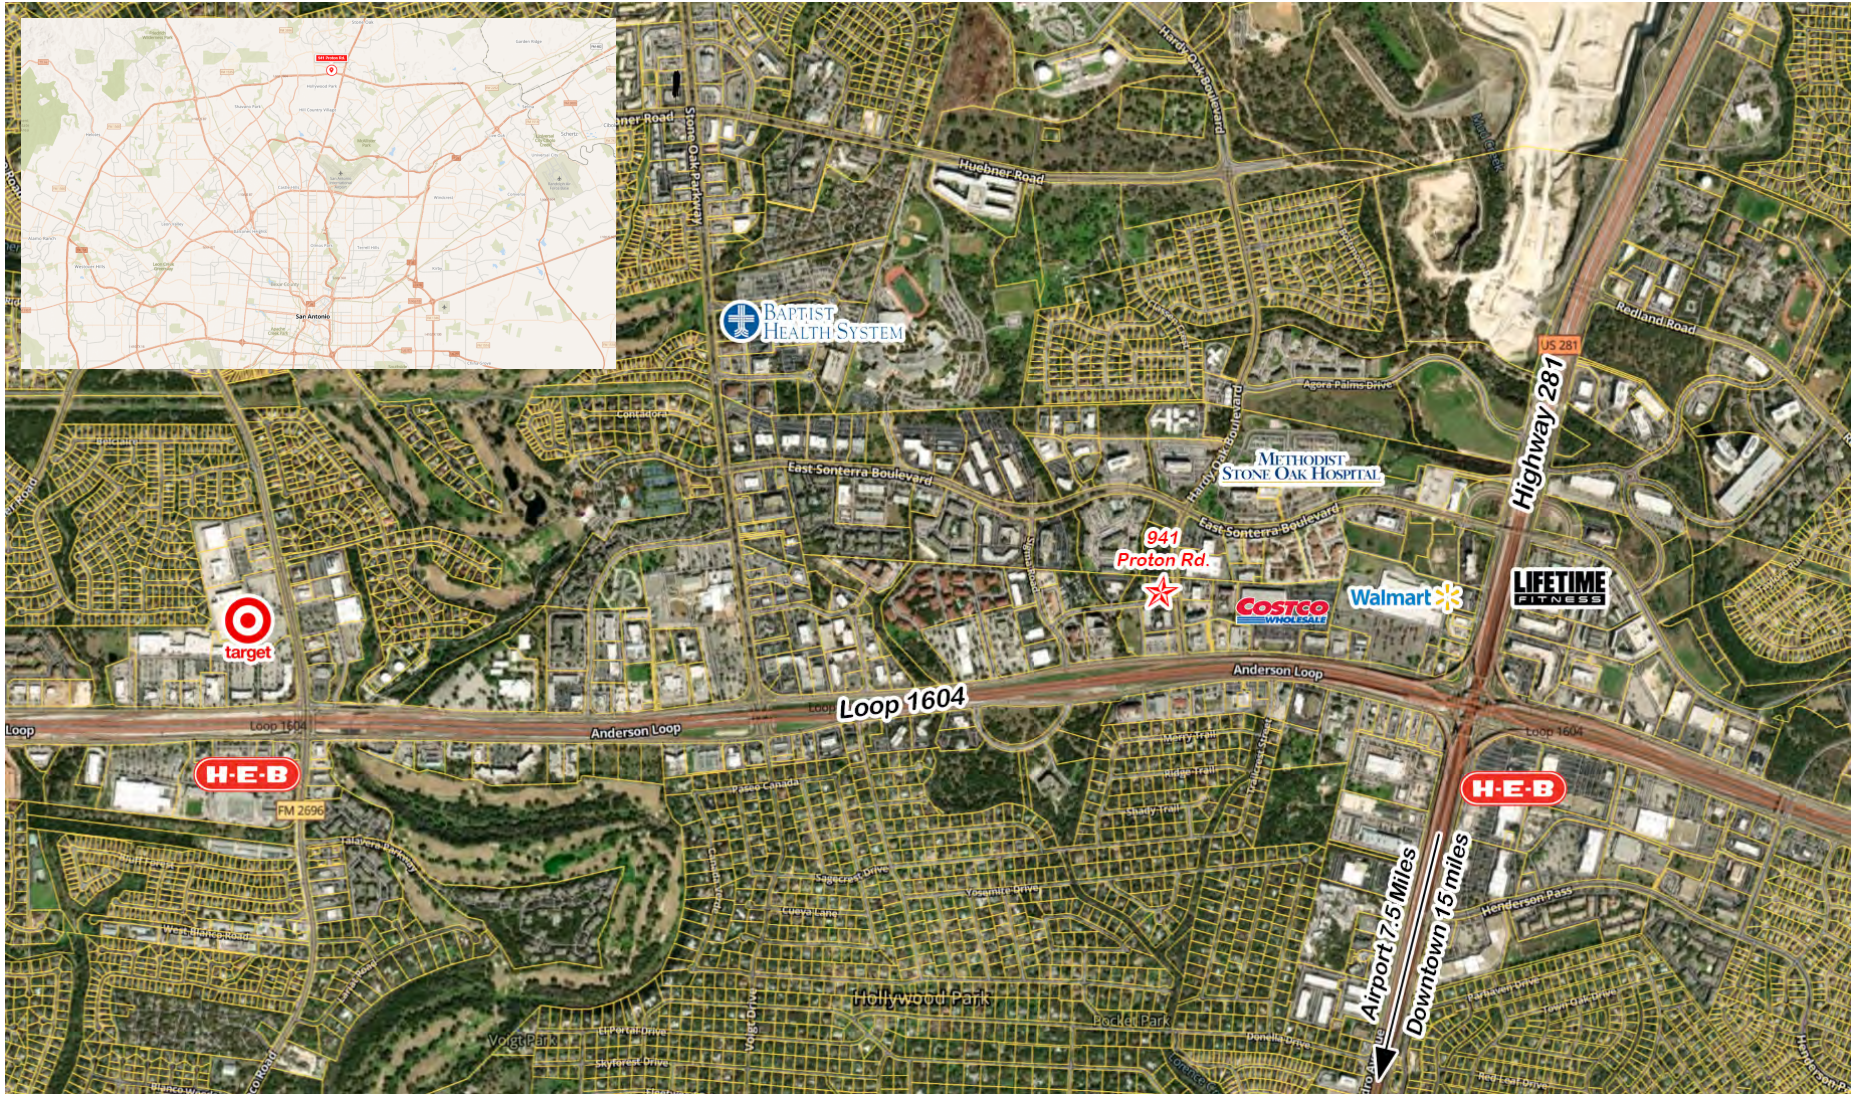

For more information, please contact
Brodie Lowrey - (o)210.897.1630 (c)210.897.1630

334 North Park Drive, San Antonio, Texas 78216 | www.dirtdealers.com

All information furnished regarding property offered is from sources deemed reliable but no warranty or representation is made to the accuracy or completeness thereof and same is subject to changes of price or terms, prior sales dispositions, or withdrawal without notice.



Information About Brokerage Services

Texas law requires all real estate license holders to give the following information about brokerage services to prospective buyers, tenants, sellers and landlords.

TYPES OF REAL ESTATE LICENSE HOLDERS:

- A **BROKER** is responsible for all brokerage activities, including acts performed by sales agents sponsored by the broker.
- A **SALES AGENT** must be sponsored by a broker and works with clients on behalf of the broker.

A BROKER'S MINIMUM DUTIES REQUIRED BY LAW (A client is the person or party that the broker represents):

- Put the interests of the client above all others, including the broker's own interests;
- Inform the client of any material information about the property or transaction received by the broker;
- Answer the client's questions and present any offer to or counter-offer from the client; and
- Treat all parties to a real estate transaction honestly and fairly.

A LICENSE HOLDER CAN REPRESENT A PARTY IN A REAL ESTATE TRANSACTION:

AS AGENT FOR OWNER (SELLER/LANDLORD): The broker becomes the property owner's agent through an agreement with the owner, usually in a written listing to sell or property management agreement. An owner's agent must perform the broker's minimum duties above and must inform the owner of any material information about the property or transaction known by the agent, including information disclosed to the agent or subagent by the buyer or buyer's agent.

AS AGENT FOR BUYER/TENANT: The broker becomes the buyer/tenant's agent by agreeing to represent the buyer, usually through a written representation agreement. A buyer's agent must perform the broker's minimum duties above and must inform the buyer of any material information about the property or transaction known by the agent, including information disclosed to the agent by the seller or seller's agent.

AS AGENT FOR BOTH - INTERMEDIARY: To act as an intermediary between the parties the broker must first obtain the written agreement of each party to the transaction. The written agreement must state who will pay the broker and, in conspicuous bold or underlined print, set forth the broker's obligations as an intermediary. A broker who acts as an intermediary:

- Must treat all parties to the transaction impartially and fairly;
- May, with the parties' written consent, appoint a different license holder associated with the broker to each party (owner and buyer) to communicate with, provide opinions and advice to, and carry out the instructions of each party to the transaction.
- Must not, unless specifically authorized in writing to do so by the party, disclose:
 - that the owner will accept a price less than the written asking price;
 - that the buyer/tenant will pay a price greater than the price submitted in a written offer; and
 - any confidential information or any other information that a party specifically instructs the broker in writing not to disclose, unless required to do so by law

AS SUBAGENT: A license holder acts as a subagent when aiding a buyer in a transaction without an agreement to represent the buyer. A subagent can assist the buyer but does not represent the buyer and must place the interests of the owner first.

TO AVOID DISPUTES, ALL AGREEMENTS BETWEEN YOU AND A BROKER SHOULD BE IN WRITING AND CLEARLY ESTABLISH:

- The broker's duties and responsibilities to you, and your obligations under the representation agreement.
- Who will pay the broker for services provided to you, when payment will be made and how the payment will be calculated.

LICENSE HOLDER CONTACT INFORMATION: This notice is being provided for information purposes. It does not create an obligation for you to use the broker's services. Please acknowledge receipt of this notice below and retain a copy for your records.

Dirt Dealers V LLC	562388	cscott@dirdealers.com	210.496.7775
Licensed Broker/Broker Firm Name or Primary Assumed Business Name	License No.	Email	Phone
First American Property Group	562388	cscott@dirdealers.com	210.496.7775
Designated Broker of Firm	License No.	Email	Phone
Licensed Supervisor of Sales Agent/Associate	License No.	Email	Phone
Sales Agent/Associate's Name	License No.	Email	Phone

Buyer/Tenant/Seller/Landlord Initials

Date

Regulated by the
Texas Real Estate Commission

Information available at www.trec.texas.gov

IABS 1-0